




Plan
 Scale 1:1000

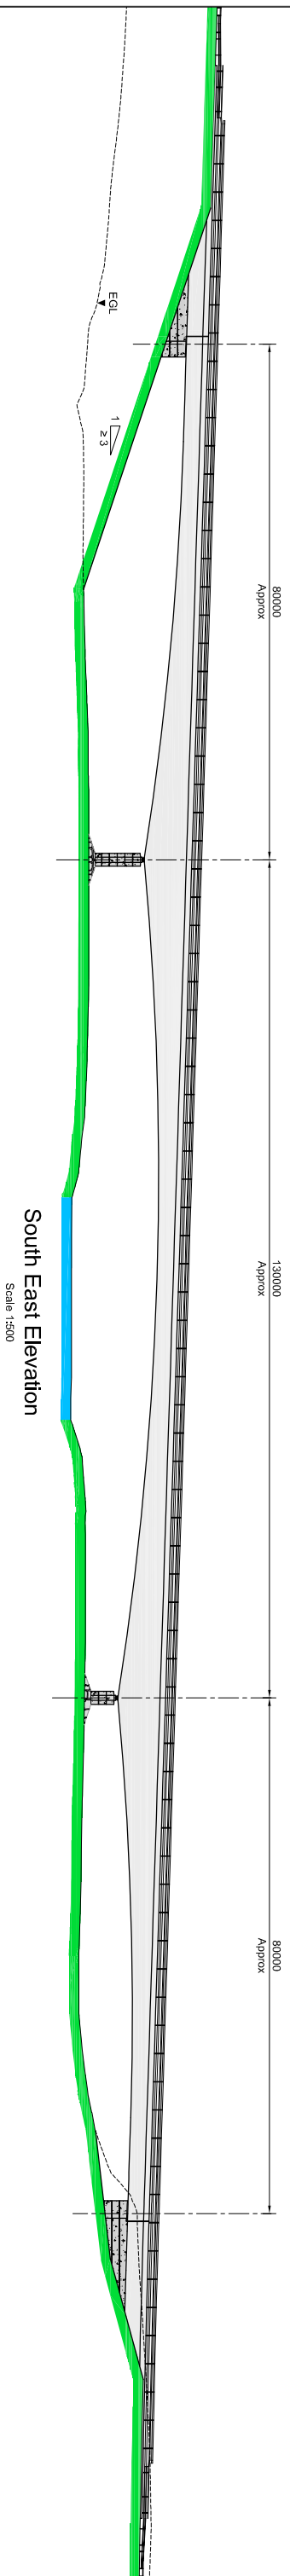


South East Elevation
 Scale 1:500

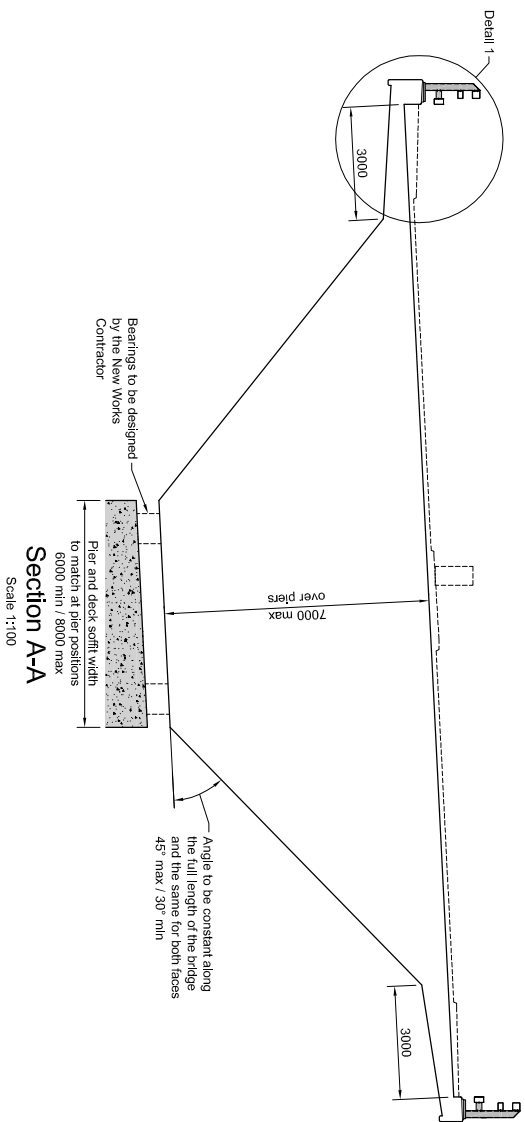

Section A-A
 Scale 1:100

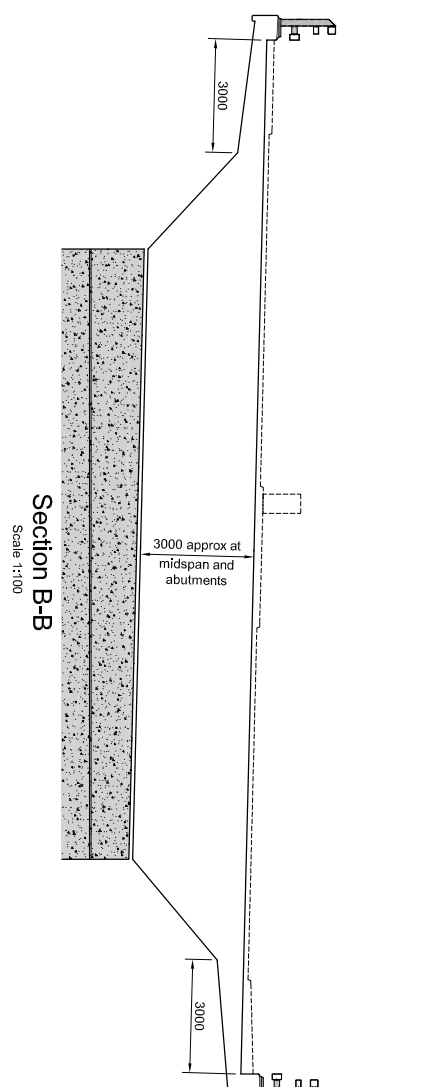

Section B-B
 Scale 1:100

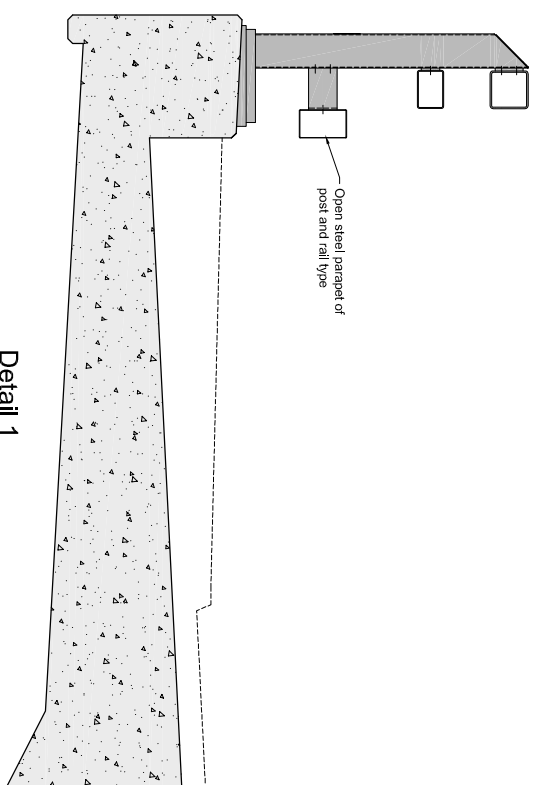

Detail 1
 Scale 1:20

- Notes :
1. All dimensions are in millimetres unless noted otherwise.
 2. All dimensions shown meet the requirements of the New Works. Any deviation from these will require additional aesthetic consideration by the Contracting Authority.

Rev	Rev. Date	First Issue	MM	CC	DS	DS
0	April 2013	Purpose of revision				

JACOBS
 65 Berkeley St, Melbourne, VIC 3176
 Tel: +61(0)3 9592 9000
 www.jacobs.com

berdeen Western Peripheral Route
 Balnieder-Tipperary

PS46 - RIVER DON CROSSING
 3 SPAN OPTION
 SHEET 1 OF 3

FOR DIALOGUE
 DO NOT SCALE

Drawing status
 Scale AS SHOWN @ A1
 Drawing number B1033200
 Rev 0
 This drawing is not to be used in whole or part other than for the intended purpose and project as defined on this drawing. Refer to the contract for full terms and conditions.