


Reproduced by permission of Ordnance Survey on behalf of HMSO.
 © Crown copyright and database right 2017. All rights reserved.
 Ordnance Survey Licence number 100046668.

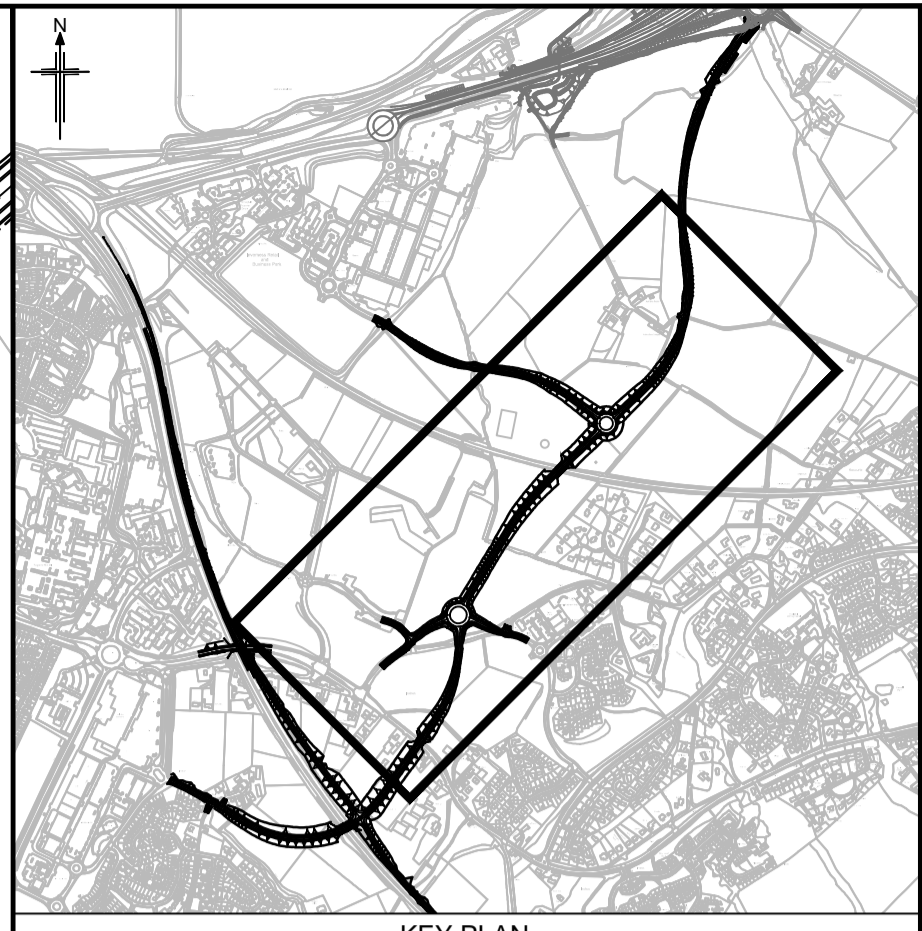

KEY PLAN

- Notes
- All dimensions are in metres unless stated otherwise
 - The design shown is one option forming part of a DMRB Stage 2 option assessment process and will be subject to DMRB Stage 3 development.

Key:
 - Structure

OS Mastermap was obtained in November 2015 and is for illustration purposes only.

0	Oct 17	DMRB Stage 2 Report	MRHM	AR	GT	EHG
Rev	Rev. Date	Purpose of revision	Drawn	Checked	Rev'd	Apprv'd




Project
A9/A96 INSHES TO SMITHTON

Drawing title
**DMRB STAGE 2
 SCHEME ASSESSMENT REPORT
 OPTION 2B
 PLAN AND PROFILE
 SHEET 2 OF 7**

Drawing status
PRELIMINARY

Scale
 As Shown @ A1 **DO NOT SCALE**

Jacobs No. B2103501
 BIM no.
 Drawing number **B2103501-HW-2200-DR-002** Rev **0**

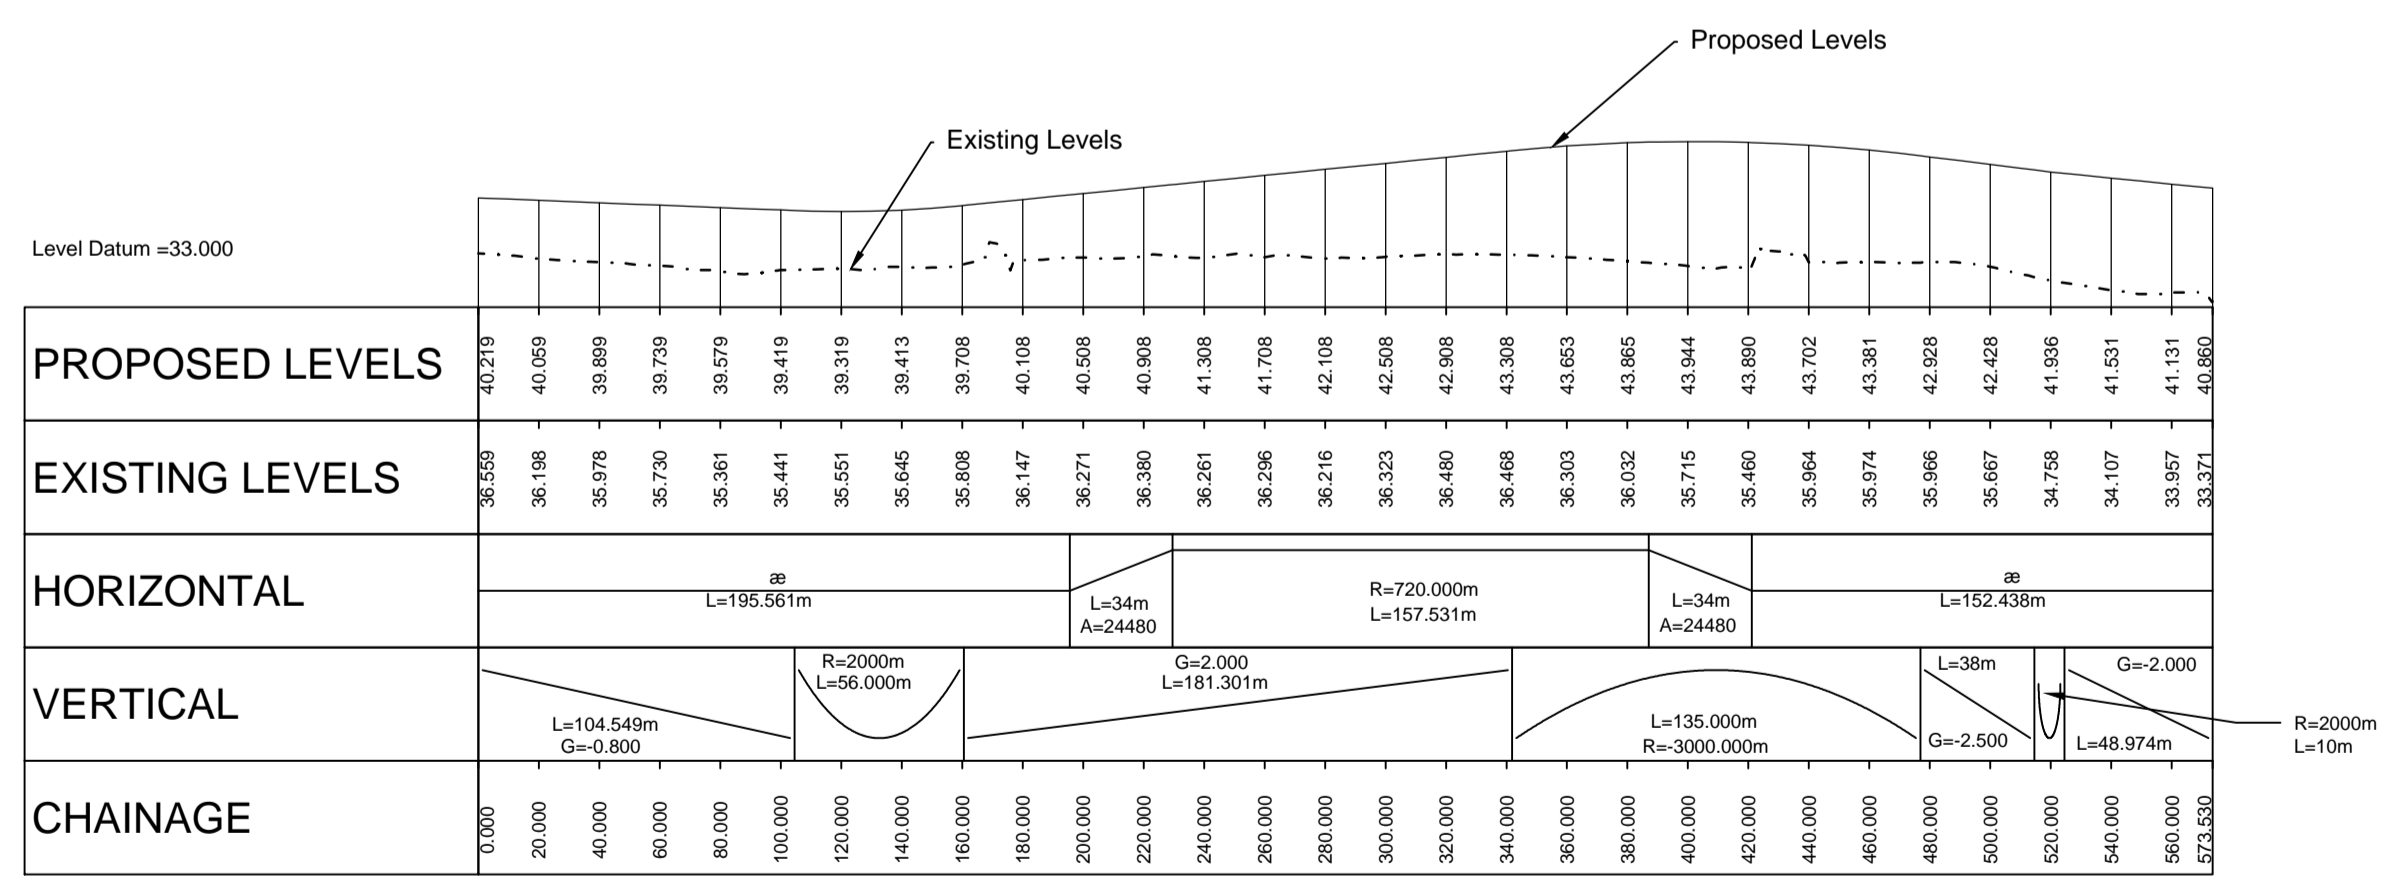

**CRADLEHALL ROUNDABOUT TO ASHTON FARM ROUNDABOUT
 LONGITUDINAL SECTION (0 TO 574)**

