


Reproduced by permission of Ordnance Survey on behalf of HMSO.  
 © Crown copyright and database right 2017. All rights reserved.  
 Ordnance Survey Licence number 100046668.

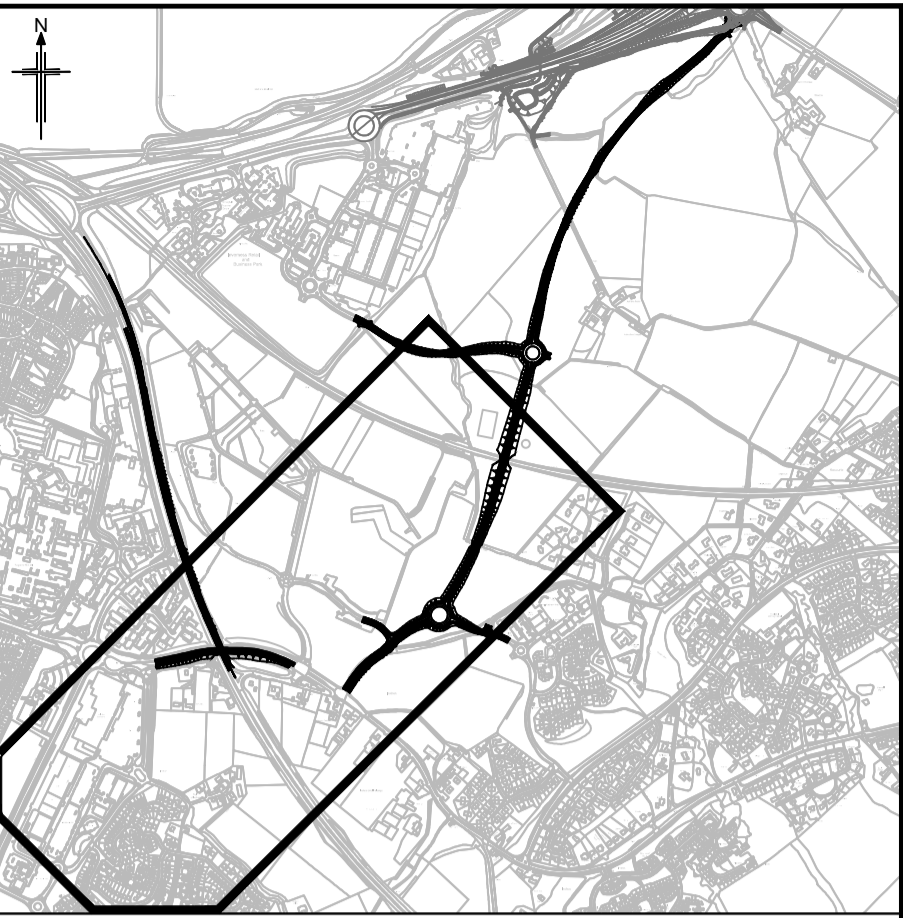

KEY PLAN

**Notes**

- All dimensions are in metres unless stated otherwise
- The design shown is one option forming part of a DMRB Stage 2 option assessment process and will be subject to DMRB Stage 3 development.

**Key:**

— Structure

OS Mastermap was obtained in November 2015 and is for illustration purposes only.

0	Oct 17	DMRB Stage 2 Report	AB	AR	GT	EHG
Rev	Rev. Date	Purpose of revision	Drawn	Checked	Rev'd	Apprv'd

**JACOBS**  
 95 Bothwell St, Glasgow, G2 7HX  
 Tel: +44(0)141 243 8000 Fax: +44(0)141 226 3109  
 www.jacobs.com



Client  
 Project  
**A9/A96 INSHES TO SMITHTON**

Drawing title  
**DMRB STAGE 2  
 SCHEME ASSESSMENT REPORT  
 OPTION 3A  
 PLAN AND PROFILE  
 SHEET 3 OF 5**


Drawing status  
**PRELIMINARY**

Scale  
 As Shown @ A1  
**DO NOT SCALE**

Jacobs No. B2103501  
 BIM no.

Drawing number  
**B2103501-HW-3100-DR-003**

Rev  
**0**

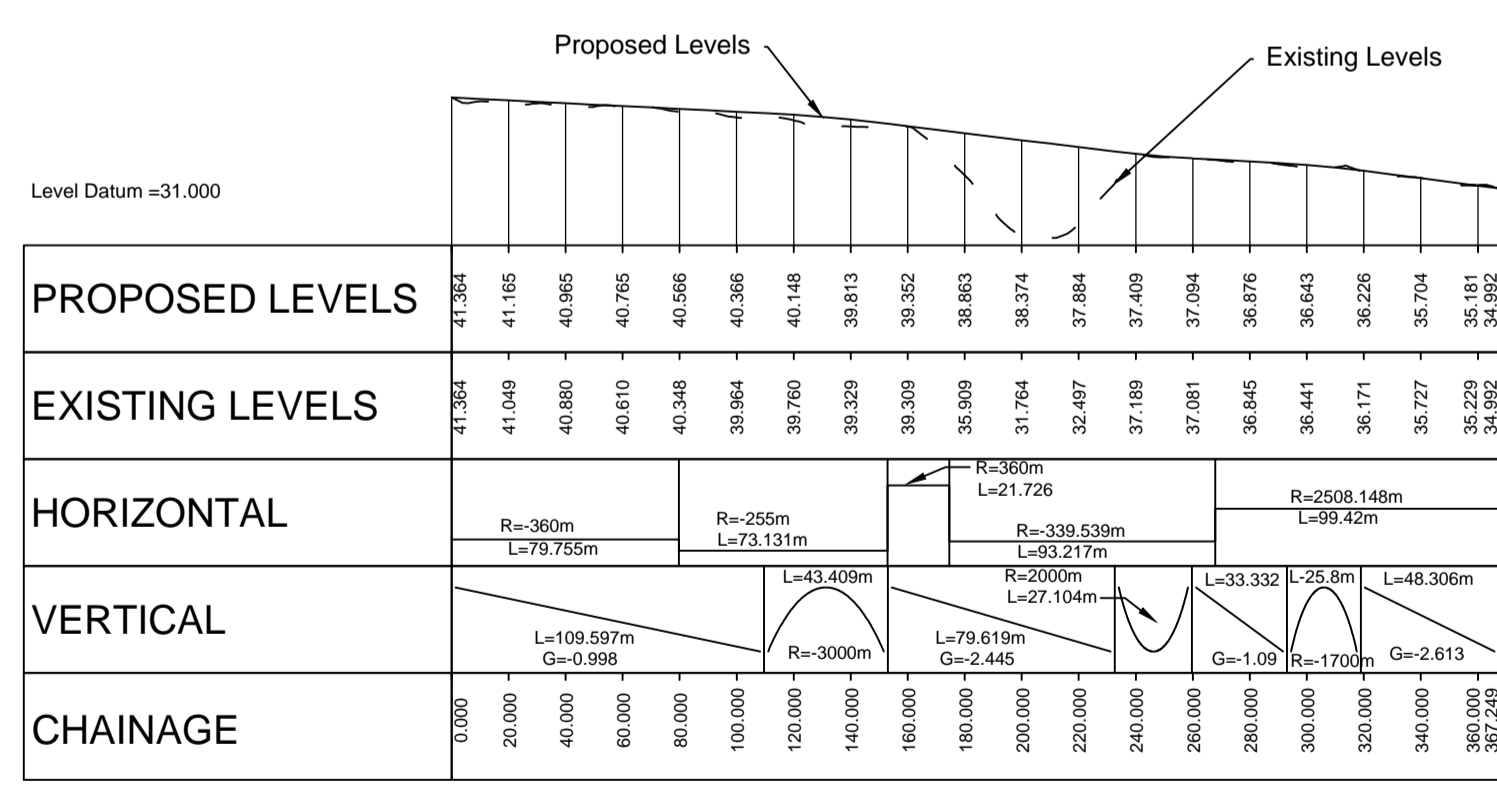

**INSHES OVERBRIDGE PARALLEL STRUCTURE  
 LONGITUDINAL SECTION (0 TO 367)**

