


Reproduced by permission of Ordnance Survey on behalf of HMSO.
 © Crown copyright and database right 2017. All rights reserved.
 Ordnance Survey Licence number 100046668.

PLAN
 Scale 1:2500

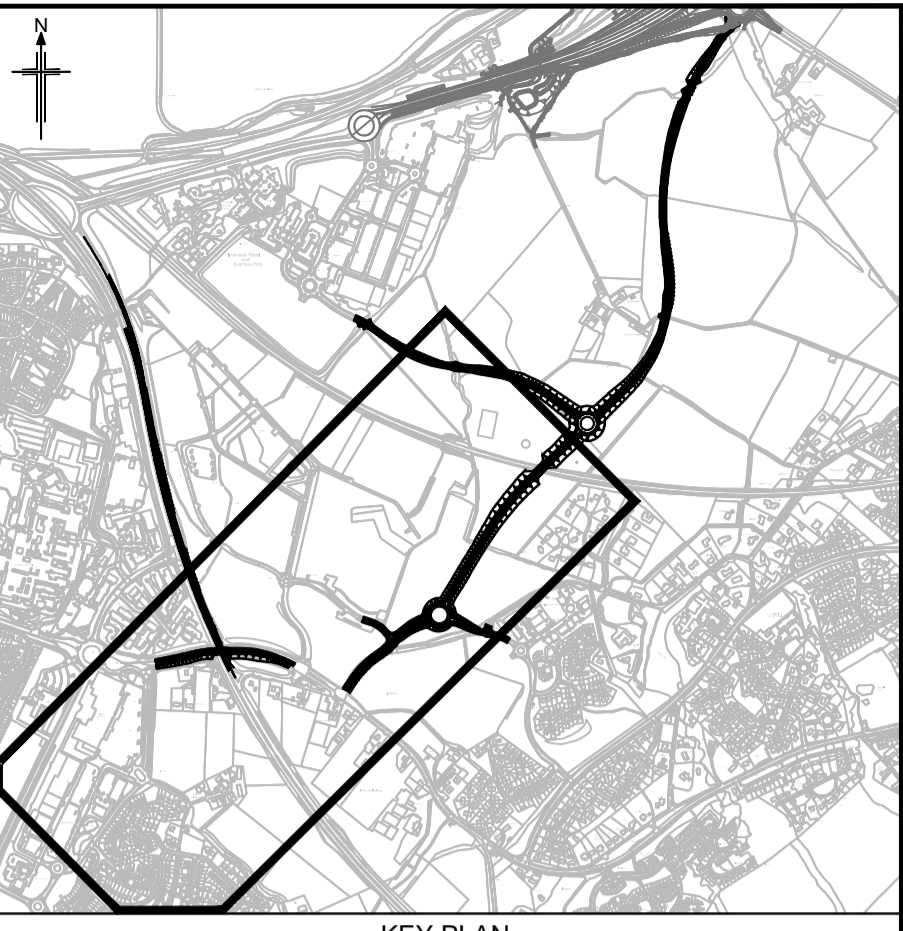

KEY PLAN

Notes

- All dimensions are in metres unless stated otherwise
- The design shown is one option forming part of a DMRB Stage 2 option assessment process and will be subject to DMRB Stage 3 development.

Key:

- Structure

OS Mastermap was obtained in November 2015 and is for illustration purposes only.

0	Oct 17	DMRB Stage 2 Report	AB	AR	GT	EHG
Rev	Rev. Date	Purpose of revision	Drawn	Checked	Rev'd	Apprv'd



95 Bothwell St, Glasgow, G2 7HX
 Tel: +44(0)141 243 8000 Fax: +44(0)141 226 3109
 www.jacobs.com



Project
A9/A96 INSHES TO SMITHTON

Drawing title
**DMRB STAGE 2
 SCHEME ASSESSMENT REPORT
 OPTION 3B
 PLAN AND PROFILE
 SHEET 3 OF 5**


Drawing status
PRELIMINARY

Scale
 As Shown @ A1 **DO NOT SCALE**

Jacobs No. **B2103501**

Drawing number
B2103501-HW-3200-DR-003 Rev **0**

This drawing is not to be used in whole or part other than for the intended purpose and project as defined on this drawing. Refer to the contract for full terms and conditions.

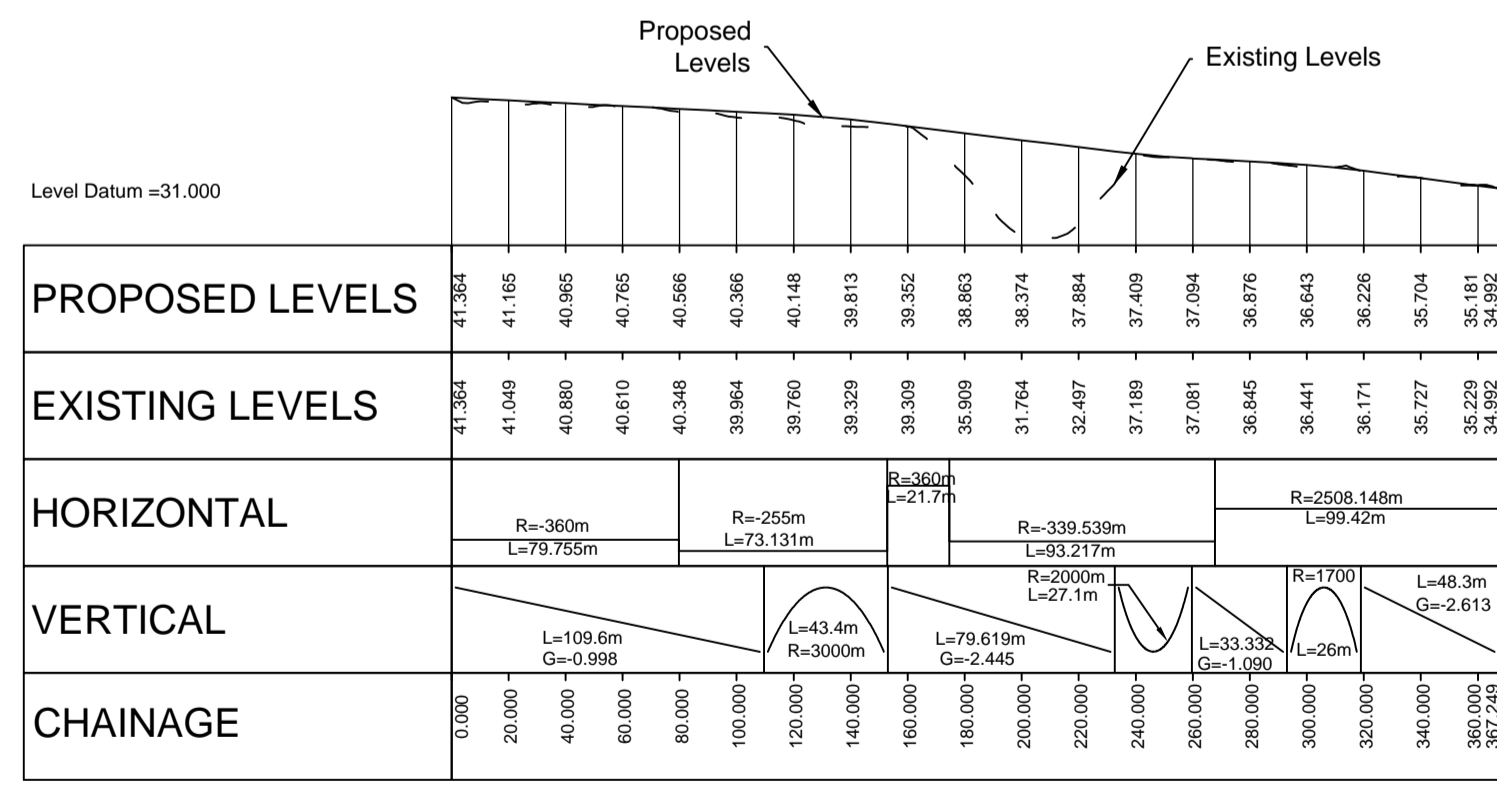

**INSHES OVERBRIDGE PARALLEL STRUCTURE
 LONGITUDINAL SECTION (0 TO 367)**

