


- Notes:
- OS Mastermap was obtained in February 2019 and is for illustration purposes only.
 - The design shown is for information only and is subject to further development.
 - All chainages are in metres unless noted otherwise.

Legend:

- Structure

PLAN
Scale 1:1250 @ A1

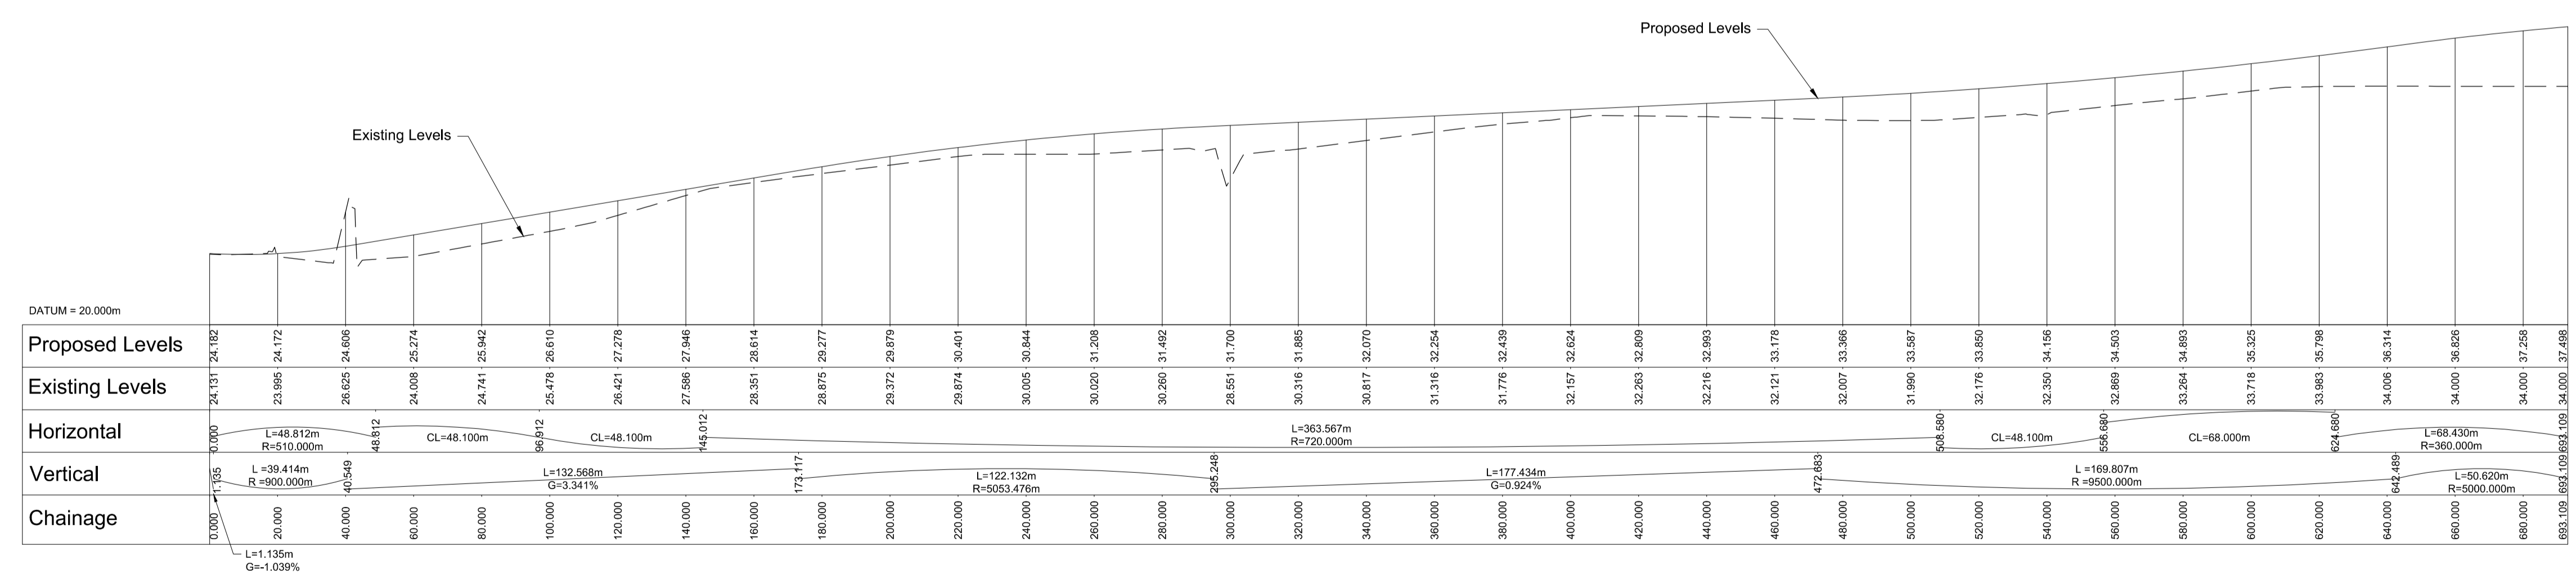

LINK 3 : INVERNESS RETAIL AND BUSINESS PARK TO EASTFIELD WAY ROUNDABOUT LONGITUDINAL SECTION (CH. 0 - 693)
Scale 1:1250H & 1:250V @ A1

P00.2	20/09/19	FINAL ISSUE	AT	CH	DC	DC
Rev	Rev. Date	Purpose of revision	Drawn	Checked	Rev'd	Apprv'd

JACOBS
95 Bothwell St, Glasgow, G2 7HX
Tel: +44(0)141 243 8200 Fax: +44(0)141 226 3109
www.jacobs.com



Project
A9/A96 INSHES TO SMITHTON

Drawing title
**DMRB STAGE 3
SCHEME ASSESSMENT REPORT
LOCAL ROAD, PLAN AND PROFILE
FIGURE 3.1C**

Drawing status	S2 - SUITABLE FOR INFORMATION	
Scale	AS SHOWN@A1	DO NOT SCALE
Jacobs No.	B2103501	
Drawing number	A9-A96IS-JAC-HSR-MULTI-DR-CI-0003	Rev
		P00.2



Reproduced by permission of Ordnance Survey on behalf of HMSO.
© Crown copyright and database right 2019. All rights reserved.
Ordnance Survey Licence number 100046668.

© Copyright 2019 Jacobs U.K. Limited. The concepts and information contained in this document are the property of Jacobs. Use or copying of this document in whole or in part without the written permission of Jacobs constitutes an infringement of copyright. Limitation. This drawing has been prepared on behalf of, and for the exclusive use of, the Client. Jacobs accepts no liability or responsibility whatsoever for, or in respect of, any use of, or reliance upon, this drawing by any third party.