


- Notes:
- OS Mastermap was obtained in February 2019 and is for illustration purposes only.
 - The design shown is for information only and is subject to further development.
 - All chainages are in metres unless noted otherwise.



Reproduced by permission of Ordnance Survey on behalf of HMSO.
© Crown copyright and database right 2019. All rights reserved.
Ordnance Survey Licence number 100046668.

PLAN
Scale 1:2500 @ A1

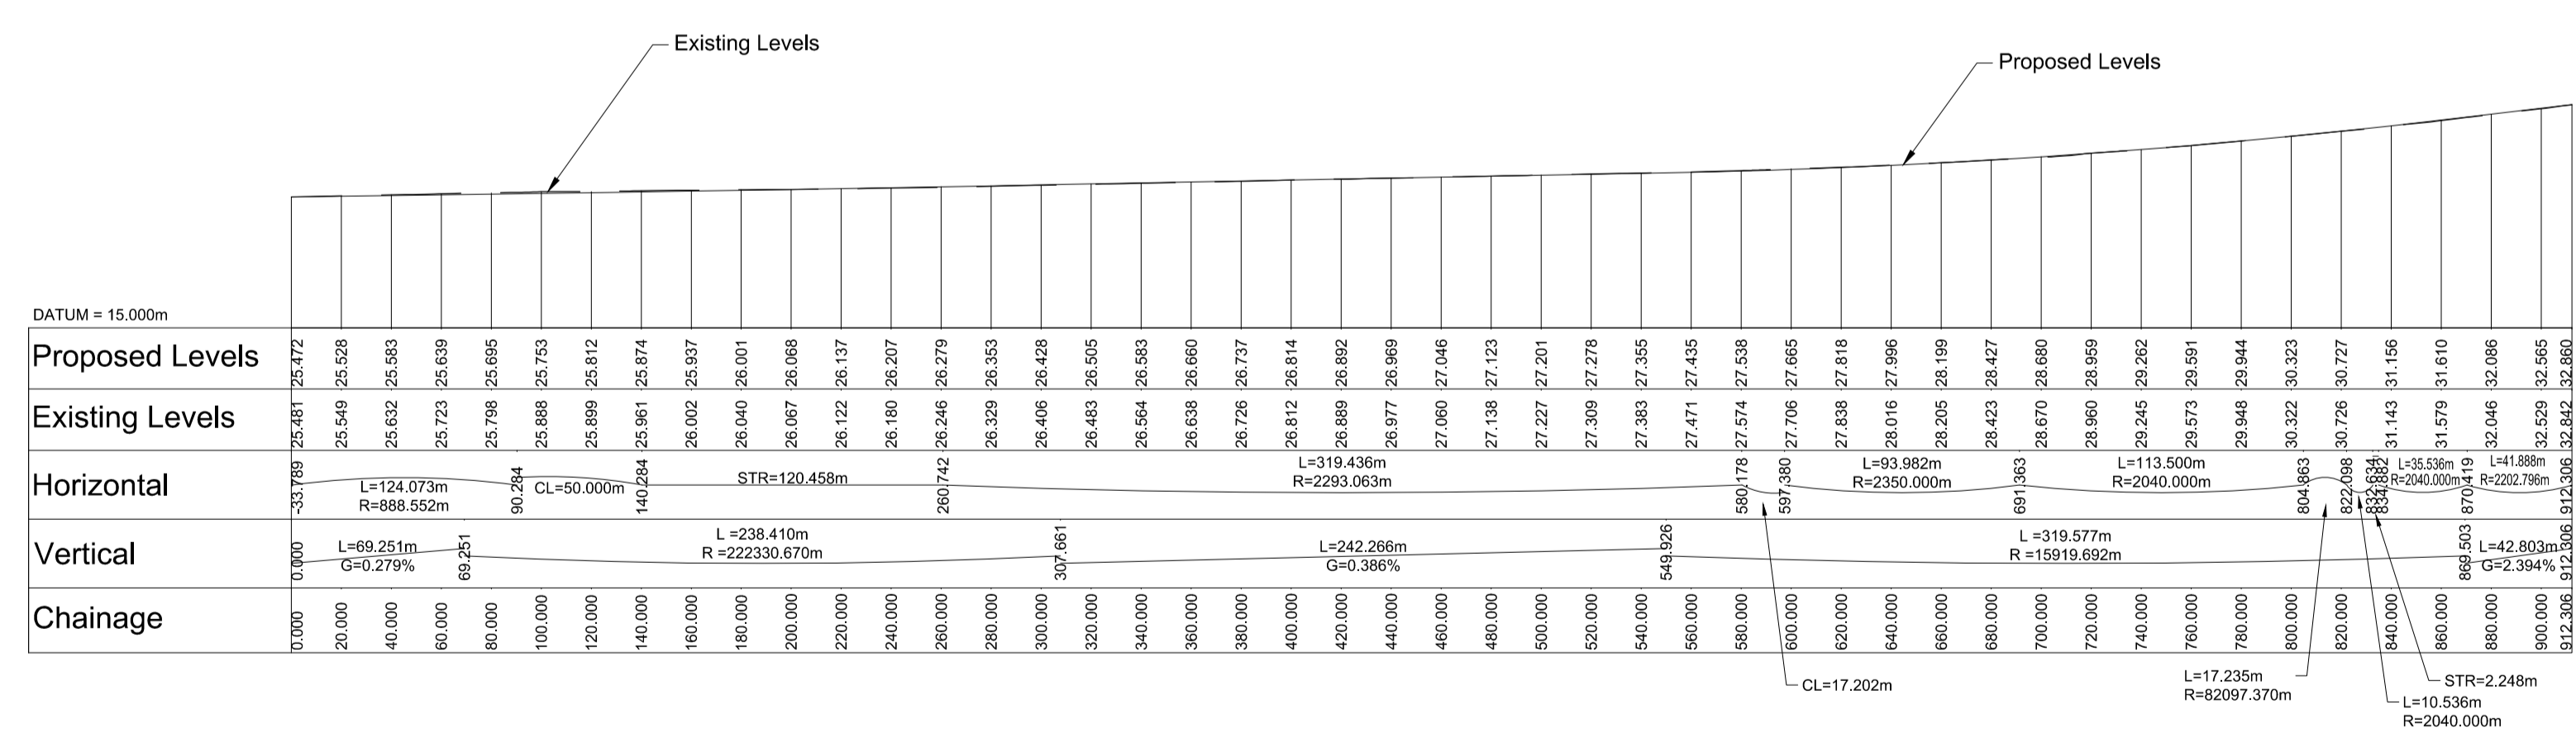

A9 SOUTHBOUND LANE GAIN/LANE DROP LONGITUDINAL SECTION (CH. 0 - 912)
Scale 1:2500H & 1:500V @ A1

Rev	Rev. Date	Purpose of revision	Drawn	Checked	Rev'd	Apprv'd
P00.3	20/09/19	FINAL ISSUE				

JACOBS
95 Bothwell St, Glasgow, G2 7HX
Tel: +44(0)141 243 8200 Fax: +44(0)141 226 3109
www.jacobs.com




Project
A9/A96 INSHES TO SMITHTON

Drawing title
**DMRB STAGE 3
SCHEME ASSESSMENT REPORT
A9 LANE GAIN/LANE DROP
PLAN AND PROFILE
FIGURE 3.3**

Drawing status
S2 - SUITABLE FOR INFORMATION

Scale
AS SHOWN@A1 DO NOT SCALE

Jacobs No. B2103501
Drawing number A9-A96IS-JAC-HML-A9HML-DR-CI-0001 Rev P00.3

 

© Copyright 2019 Jacobs U.K. Limited. The concepts and information contained in this document are the property of Jacobs. Use or copying of this document in whole or in part without the written permission of Jacobs constitutes an infringement of copyright. Limitation. This drawing has been prepared on behalf of, and for the exclusive use of, Jacobs' Client, and is subject to, and issued in accordance with, the provisions of the contract between Jacobs and the Client. Jacobs accepts no liability or responsibility whatsoever for, or in respect of, any use of, or reliance upon, this drawing by any third party.