
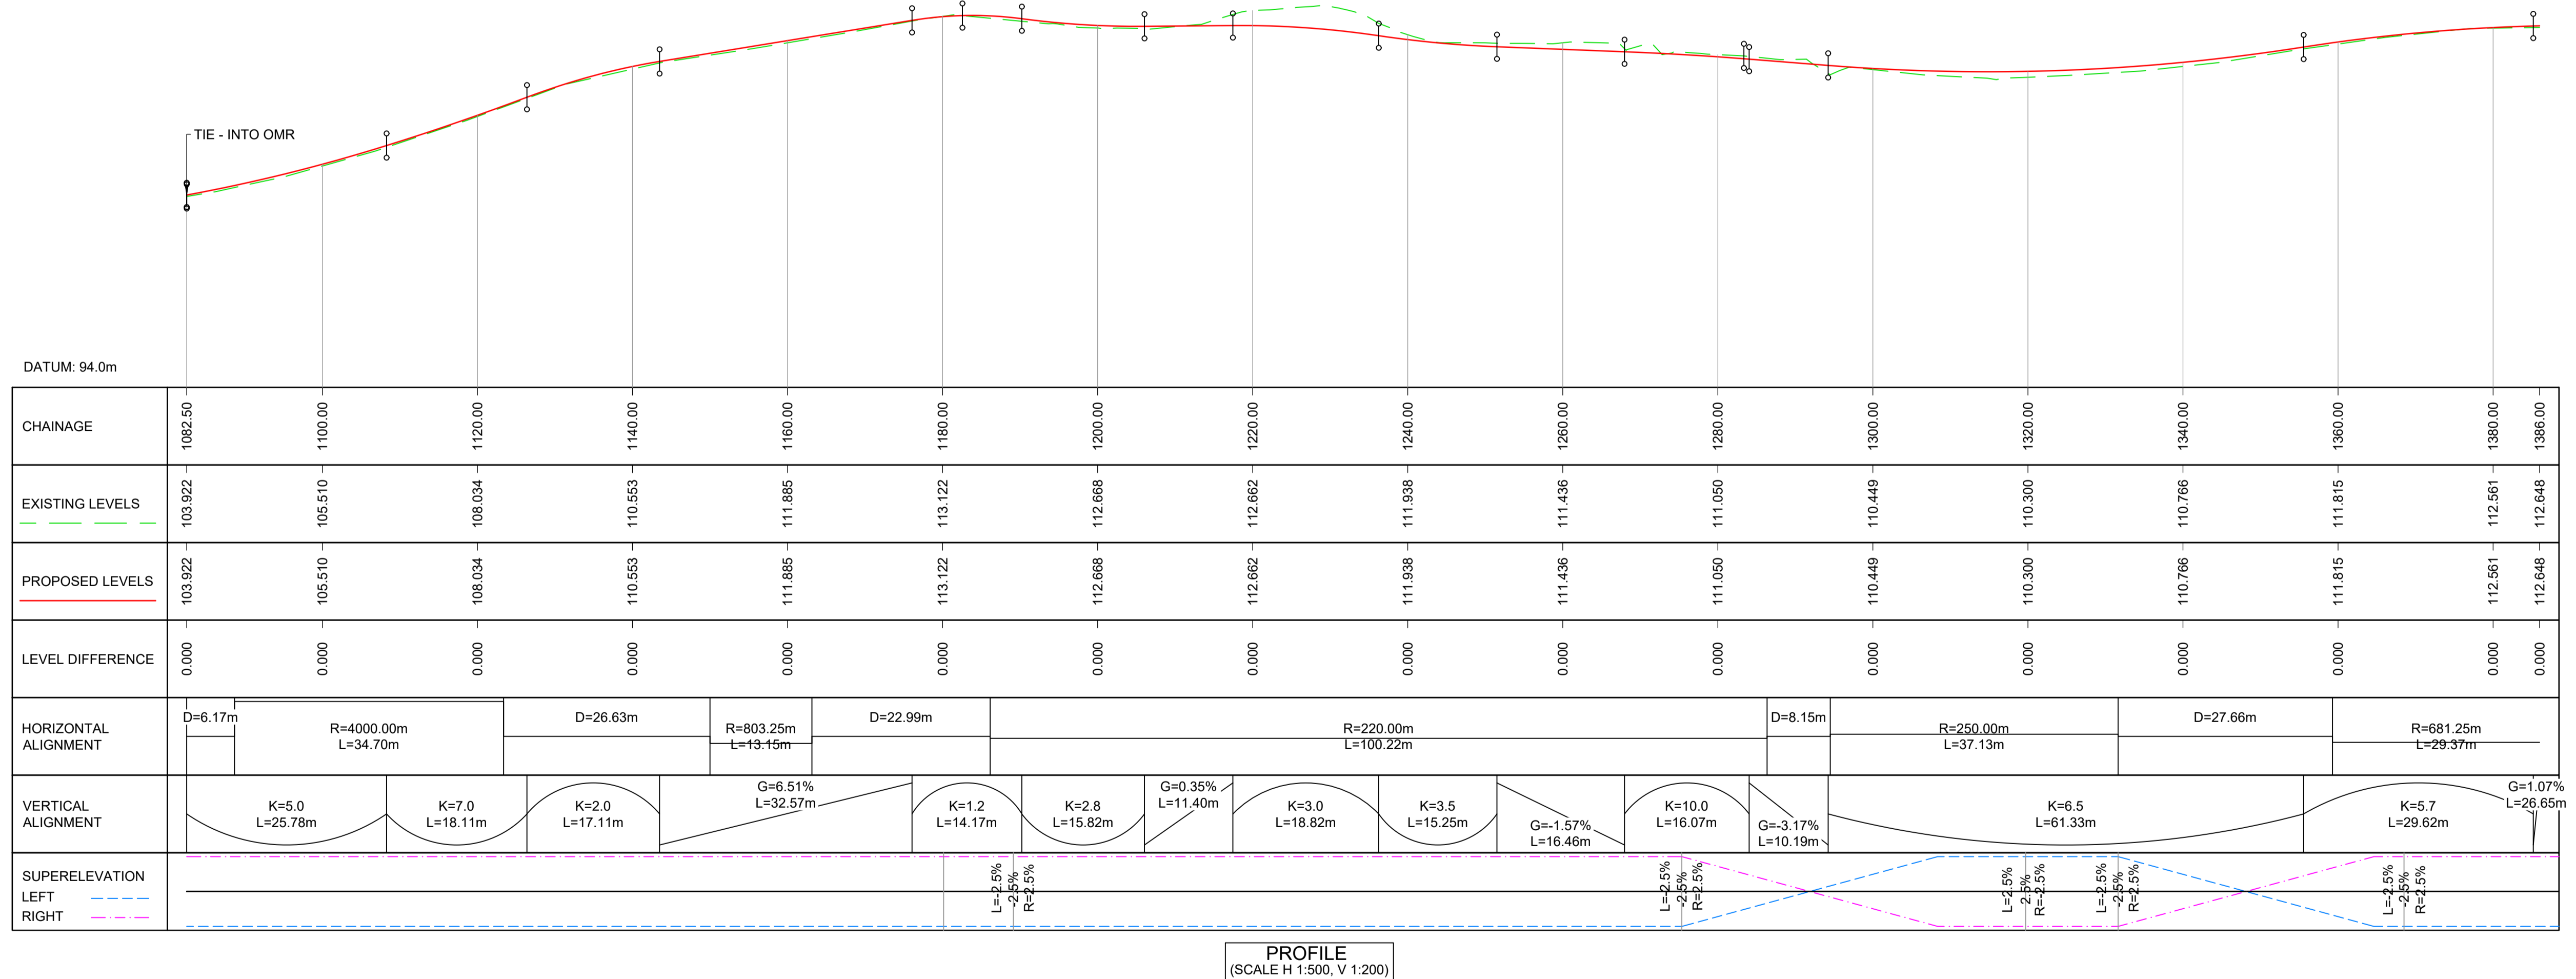


DO NOT SCALE

Millimetres  
0 10 100

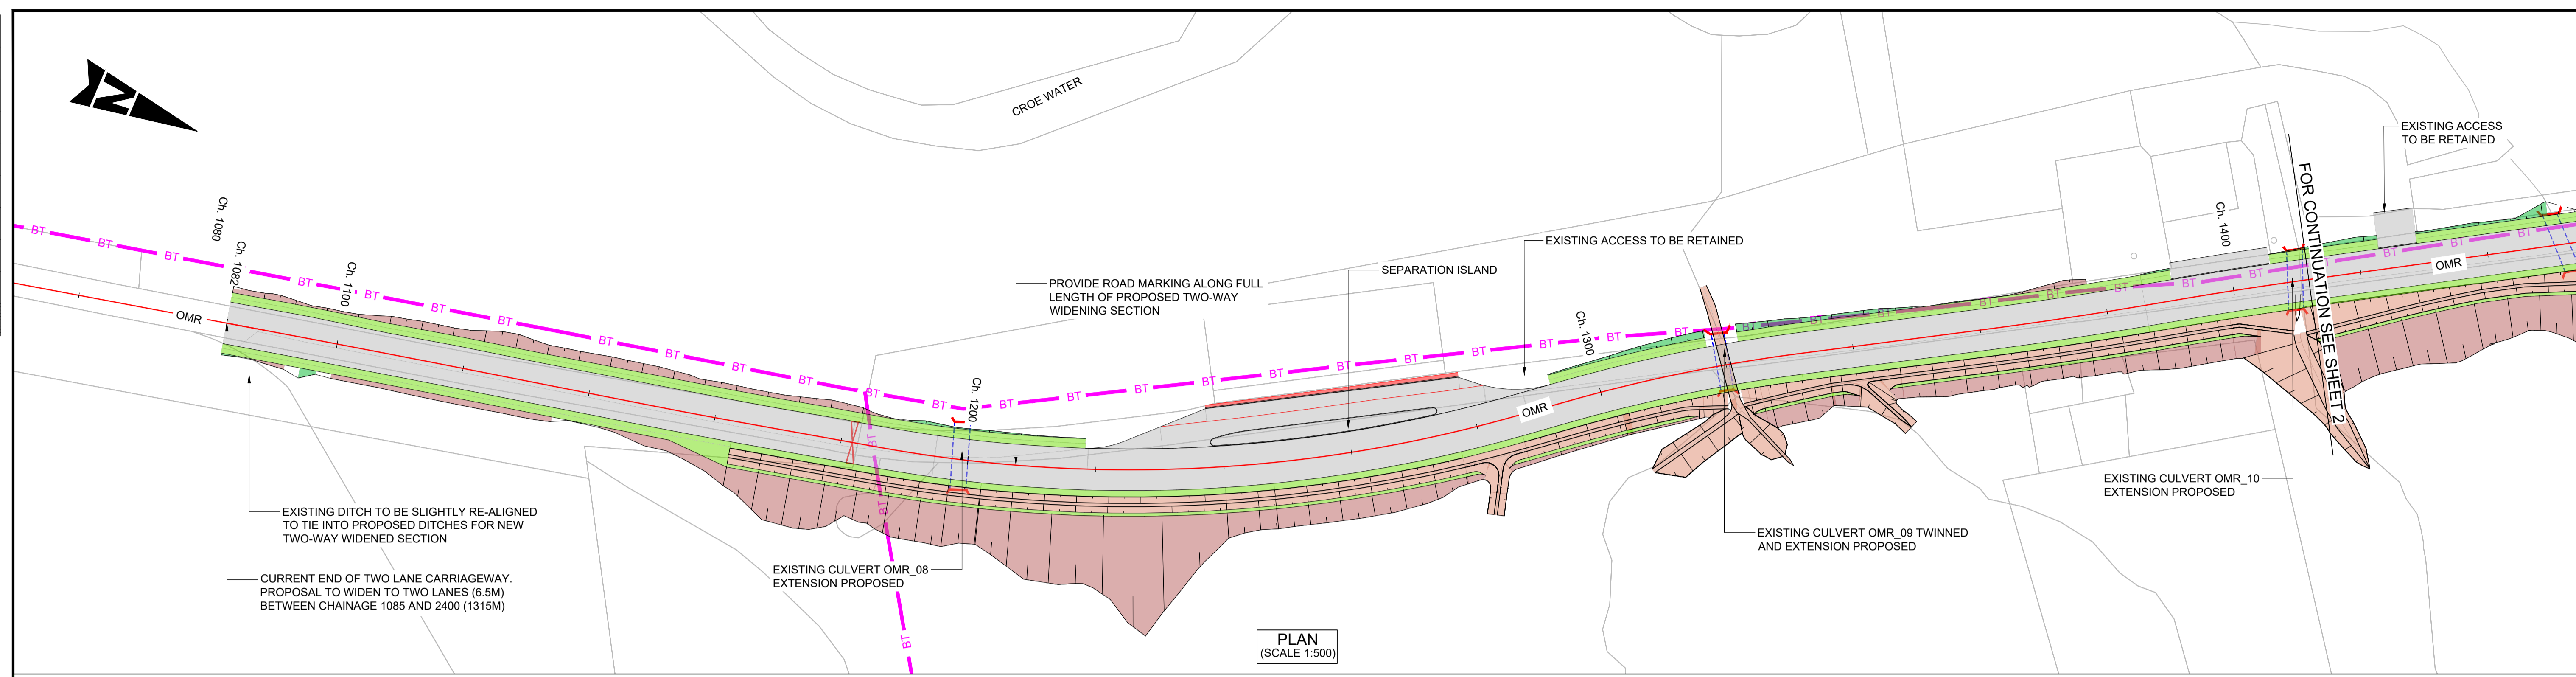

- GENERAL NOTES:**
- ALL MEASUREMENTS ARE IN METRES UNLESS STATED OTHERWISE.
  - ALL LEVELS ARE IN METRES ABOVE ORDANCE DATUM.
  - DO NOT SCALE FROM THIS DRAWING.

**KEY - PLAN:**

- PROPOSED ALIGNMENT
- EXISTING CARRIAGEWAY
- PROPOSED HARDSTANDING AREA
- PROPOSED VERGE
- PROPOSED EARTHWORK EMBANKMENT
- PROPOSED EARTHWORK CUTTING
- EXISTING GATE TO BE REMOVED
- PUBLIC UTILITY (BT OPENREACH APPARATUS)

Description	Status	Revision	Drawn	Checked	Reviewed	Authorised	Issue Date
IAIAR Submission	S5	P01	JN	CK	RHG	RHG	23/09/24
IAIAR Submission	S5	P02	RR	CK	AK	RHG	29/11/24
IAIAR Submission	A3	C01	RR	CK	AK	RHG	02/12/24

Status: **A3**

Drawing Suitability: **AUTHORISED & ACCEPTED-STAGE 3**

**AtkinsRéalis**

**TRANSPORT SCOTLAND**  
COMHDAIL ALBA

Project Stage / Design File: **DMRB Stage 3** State: **Preliminary**

Project Title: **A83 Rest and Be Thankful**

Drawing Title: **FIGURE 4.2A PROPOSED PLAN AND PROFILE SHEET 1 OF 7**

Drawing Number: **A83AAB - AWJ - EAC - MTS\_GEN - DR-LE-010031**

Originator: **AWJ** | Volume: **EAC**

Location: **MTS\_GEN - DR-LE-010031**



Original Size: **A1** | Scale: 1:500 | Project Ref. No.: 6204594 | Sheet: 1 of 7 | Rev: C01







DO NOT SCALE

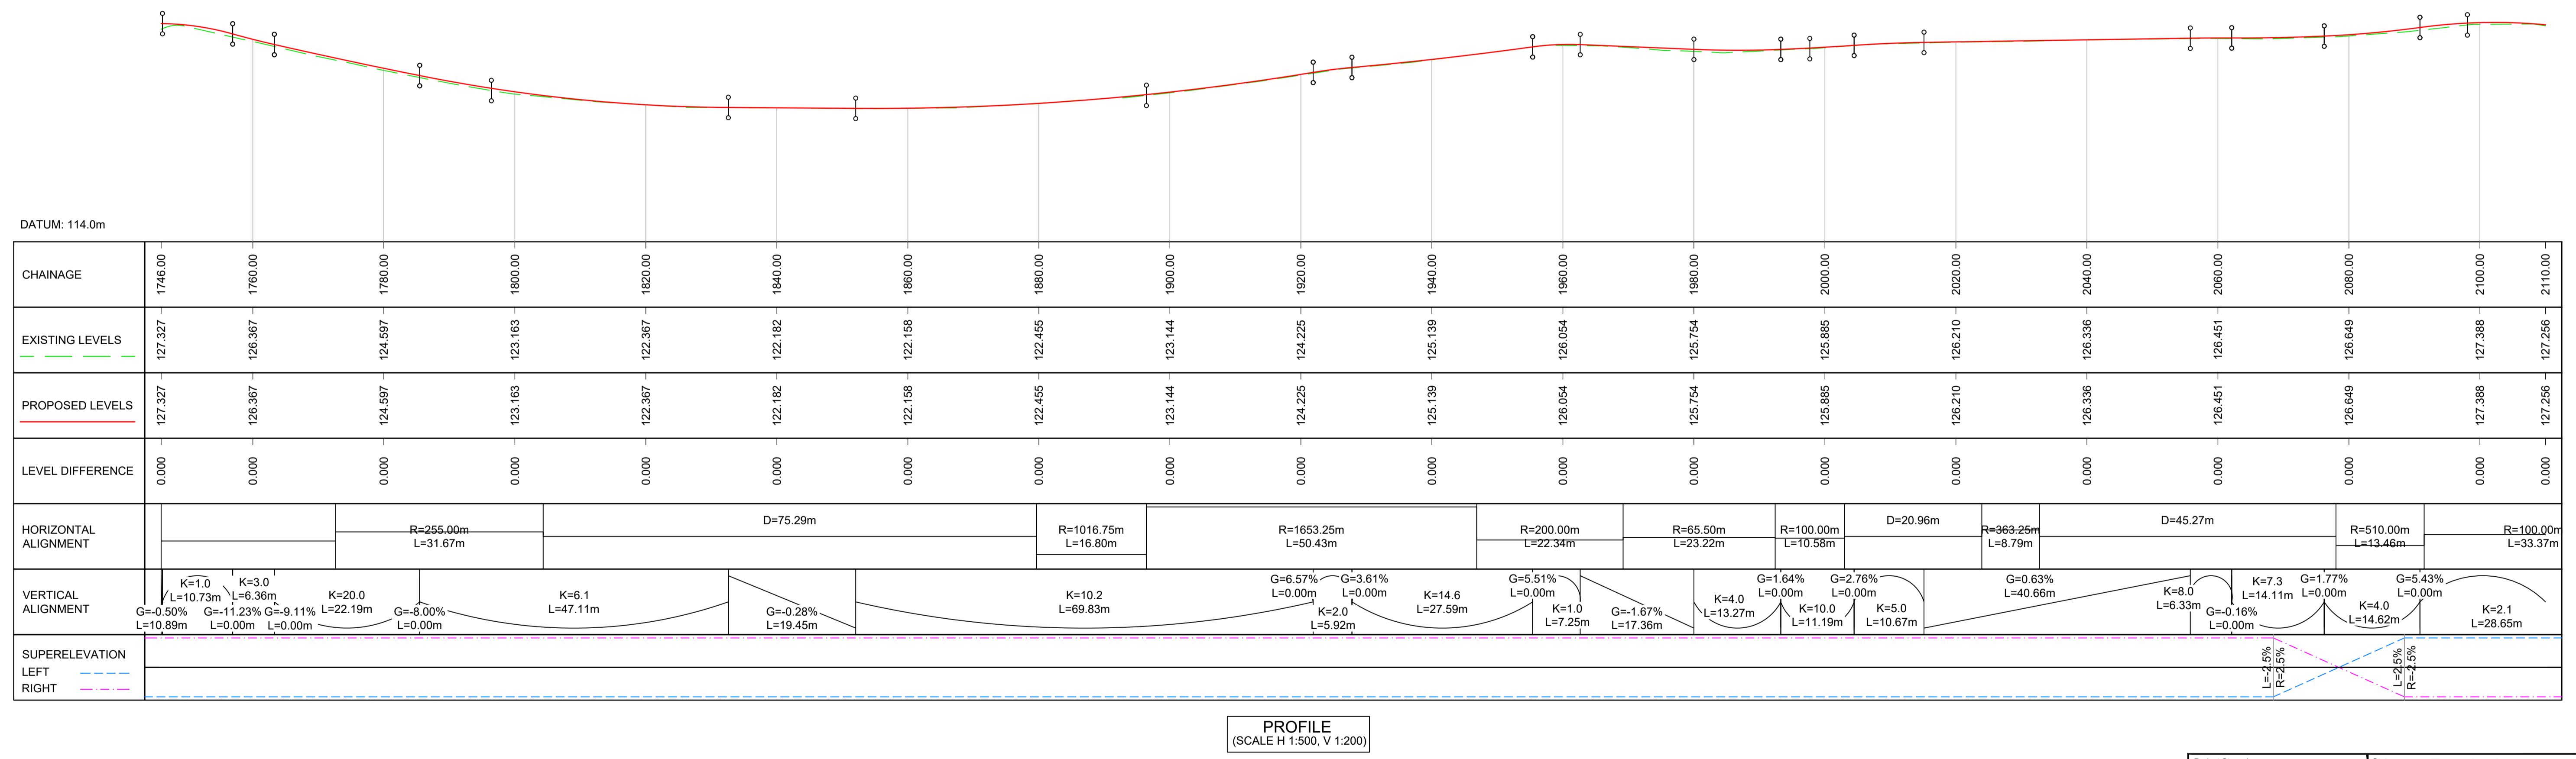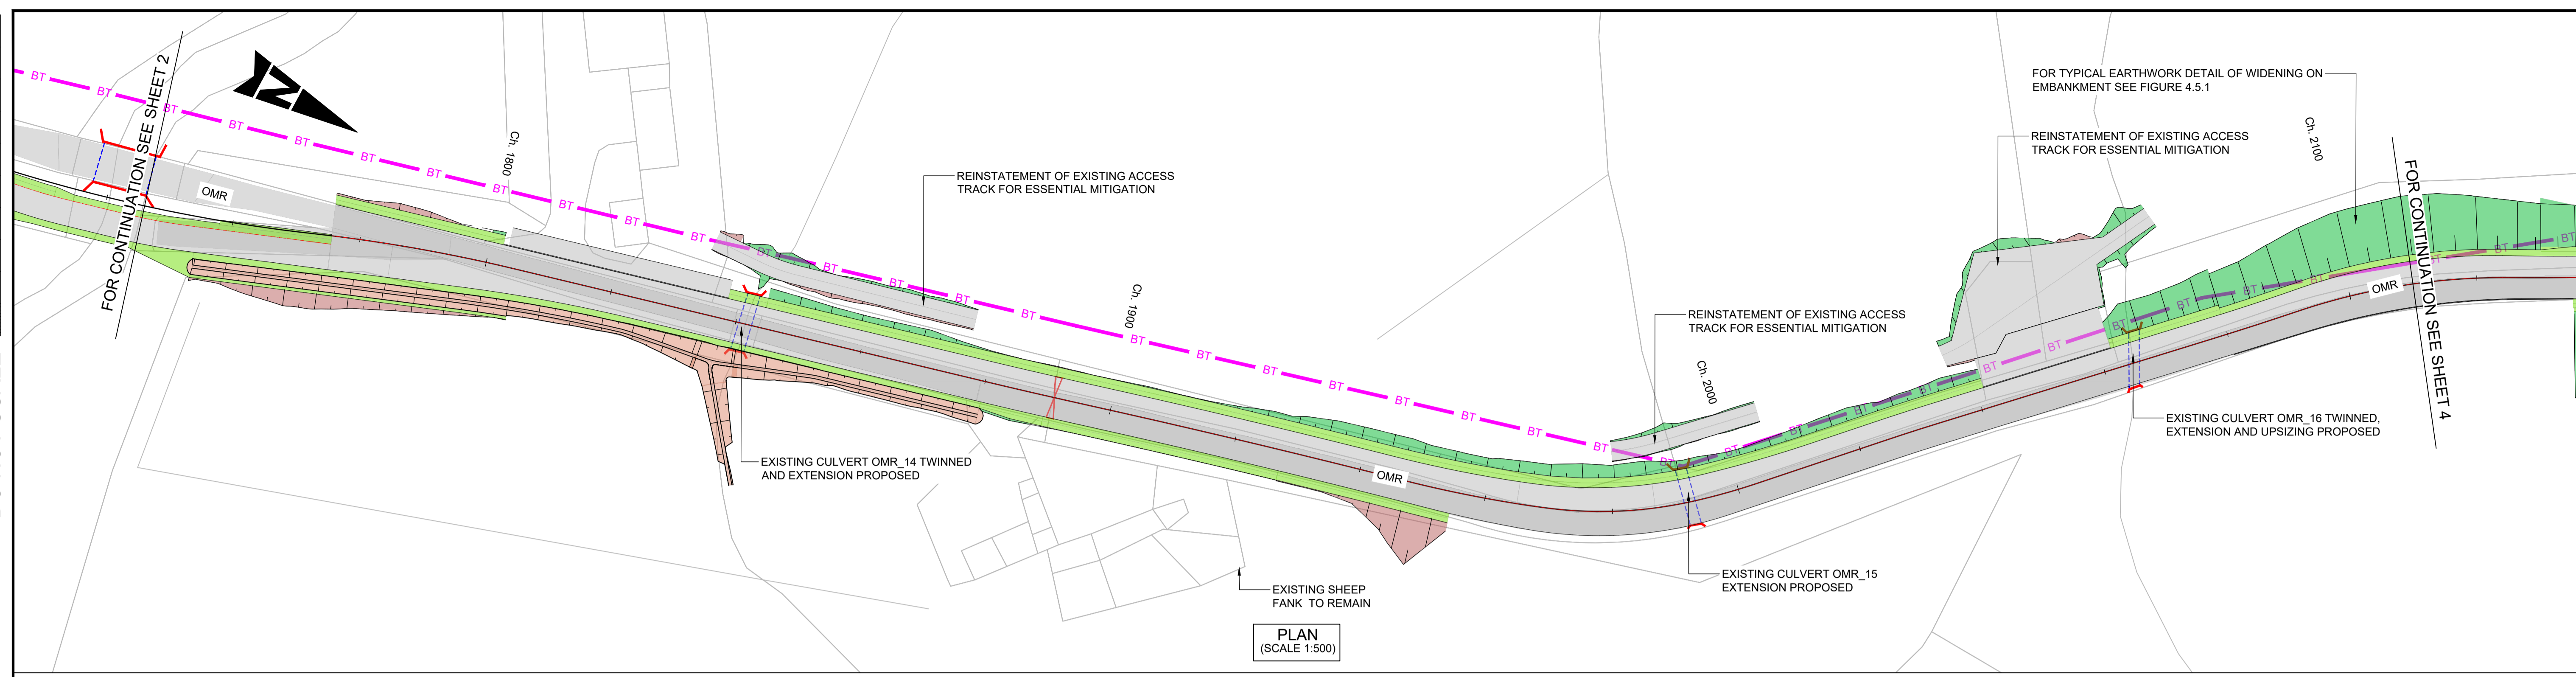

**GENERAL NOTES:**

- ALL MEASUREMENTS ARE IN METRES UNLESS STATED OTHERWISE.
- ALL LEVELS ARE IN METRES ABOVE ORDNANCE DATUM.
- DO NOT SCALE FROM THIS DRAWING.

**KEY - PLAN:**

- PROPOSED ALIGNMENT
- EXISTING CARRIAGEWAY
- PROPOSED HARDSTANDING AREA
- PROPOSED VERGE
- PROPOSED EARTHWORK EMBANKMENT
- PROPOSED EARTHWORK CUTTING
- EXISTING GATE TO BE REMOVED
- PUBLIC UTILITY (BT OPENREACH APPARATUS)

Description	Status	Revision	Drawn	Checked	Reviewed	Authorised	Issue Date
Authorised & Accepted-Stage 3	A3						
EIAR Submission	S5	P01	JN	CK	RHG	RHG	23/09/24
EIAR Submission	S5	P02	RR	CK	AK	RHG	02/12/24

**AtkinsRéalis**

**TRANSPORT SCOTLAND**  
COMHDAIL ALBA

Project Stage / Design File: **DMRB Stage 3** State: **Preliminary**

Project Title: **A83 Rest and Be Thankful**

Drawing Title: **FIGURE 4.2A  
PROPOSED PLAN AND PROFILE  
SHEET 3 OF 7**



Drawing Number: **A83AAB - AWJ - EAC - MTS\_GEN - DR-LE-010033**

Originator: **AWJ** | Volume: **EAC**

Location: **MTS\_GEN - DR-LE-010033**

Original Size: **A1** | Scale: 1:500 | Project Ref. No.: 6204594 | Sheet: 3 of 7 | Rev: C01



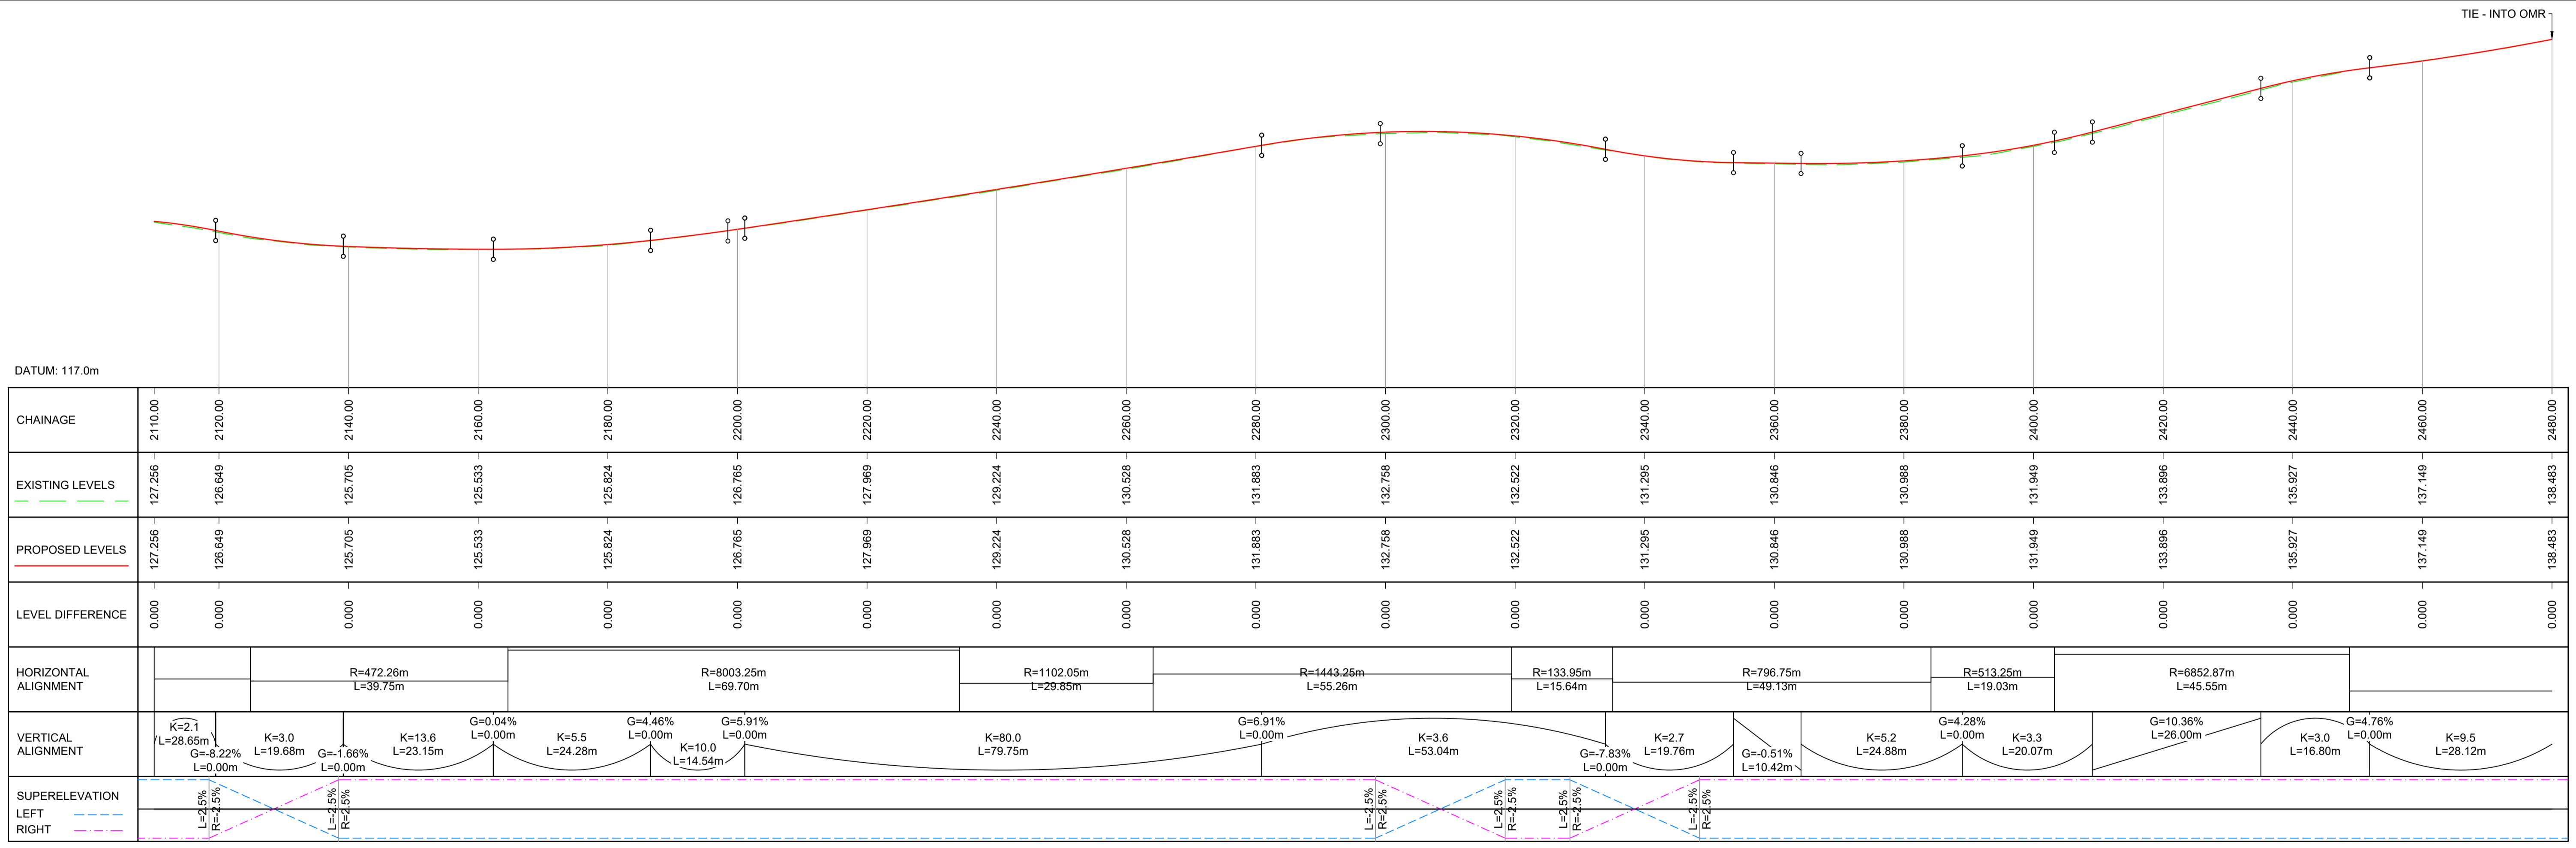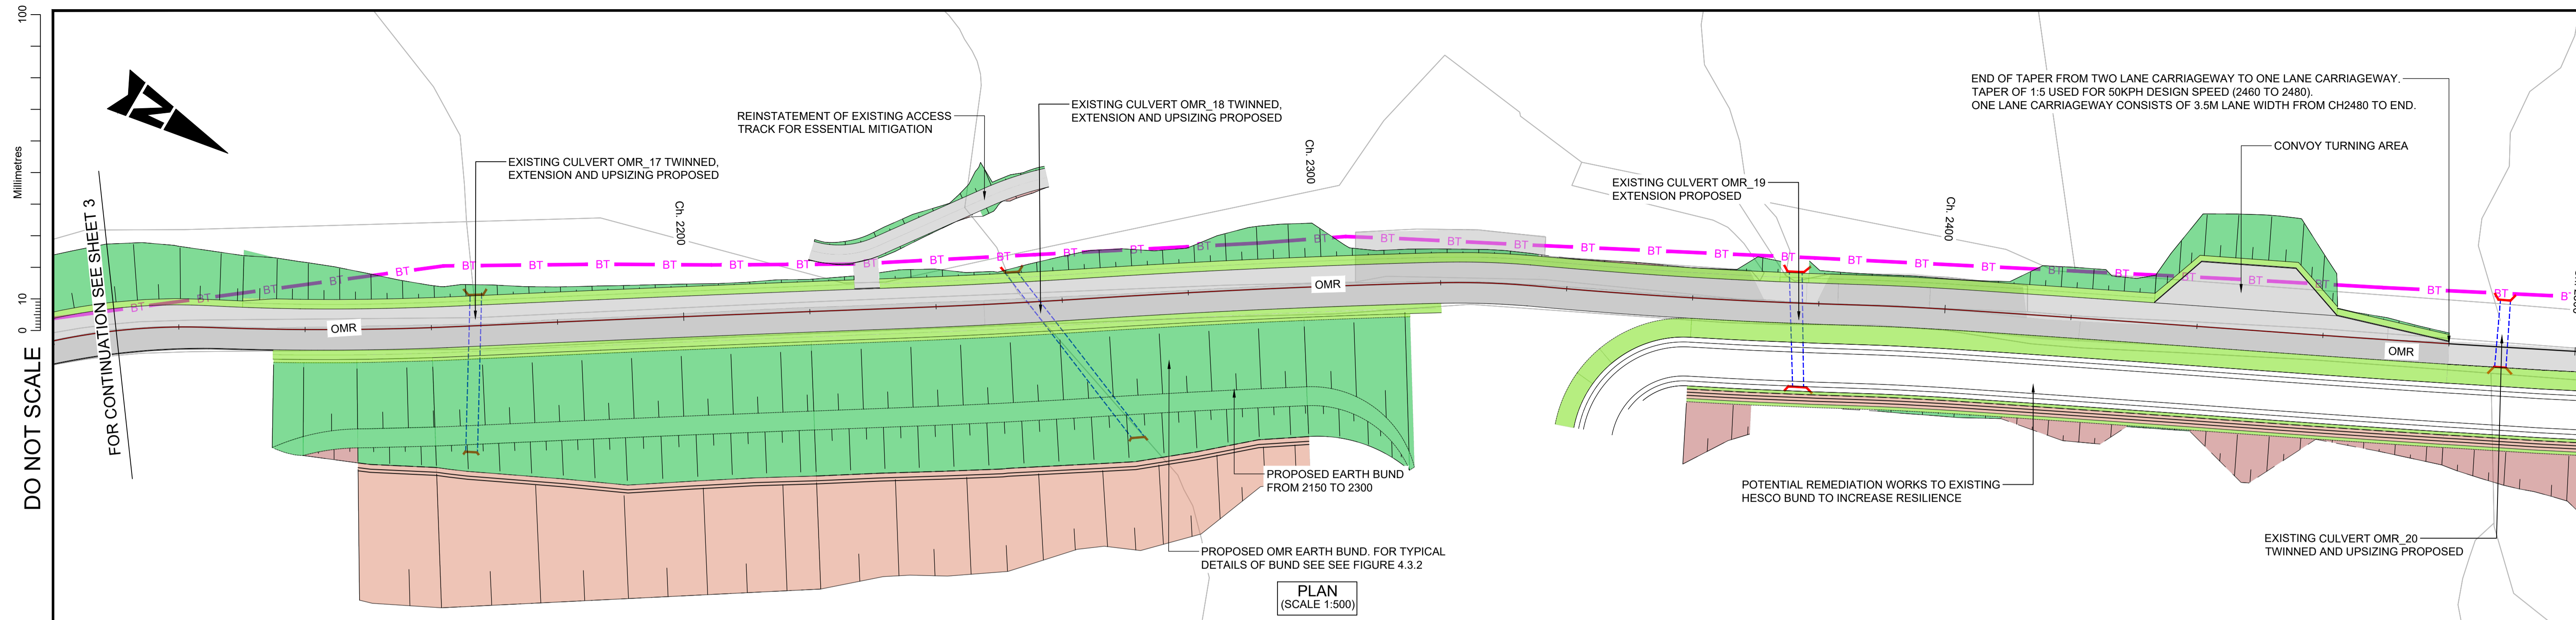

**GENERAL NOTES:**

- ALL MEASUREMENTS ARE IN METRES UNLESS STATED OTHERWISE.
- ALL LEVELS ARE IN METRES ABOVE ORDNANCE DATUM.
- DO NOT SCALE FROM THIS DRAWING.

**KEY - PLAN:**

- PROPOSED ALIGNMENT
- EXISTING CARRIAGEWAY
- PROPOSED HARDSTANDING AREA
- PROPOSED VERGE
- PROPOSED EARTHWORK EMBANKMENT
- PROPOSED EARTHWORK CUTTING
- EXISTING GATE TO BE REMOVED
- PUBLIC UTILITY (BT OPENREACH APPARATUS)

Description	Status	Revision	Drawn	Checked	Reviewed	Authorised	Issue Date
Authorised & Accepted-Stage 3	A3						
EIAR Submission	S5	P01	JN	CK	RHG	RHG	23/09/24
EIAR Submission	S5	P02	RR	CK	AK	RHG	29/11/24
EIAR Submission	A3	C01	RR	CK	AK	RHG	02/12/24

**AtkinsRéalis** **WSP**

**TRANSPORT SCOTLAND** **COMHDHAIL ALBA**

Project Stage / Design File: **DMRB Stage 3** State: **Preliminary**

Project Title: **A83 Rest and Be Thankful**

Drawing Title: **FIGURE 4.2A PROPOSED PLAN AND PROFILE SHEET 4 OF 7**

Drawing Number: **A83AAB - AWJ - EAC - MTS\_GEN - DR-LE-010034**

Originator: **AWJ** | Volume: **EAC**



Location: **MTS\_GEN - DR-LE-010034**

Original Size: **A1** | Scale: 1:500 | Project Ref. No.: 6204594 | Sheet: 4 of 7 | Rev: C01



DO NOT SCALE

Millimetres  
0 10 100

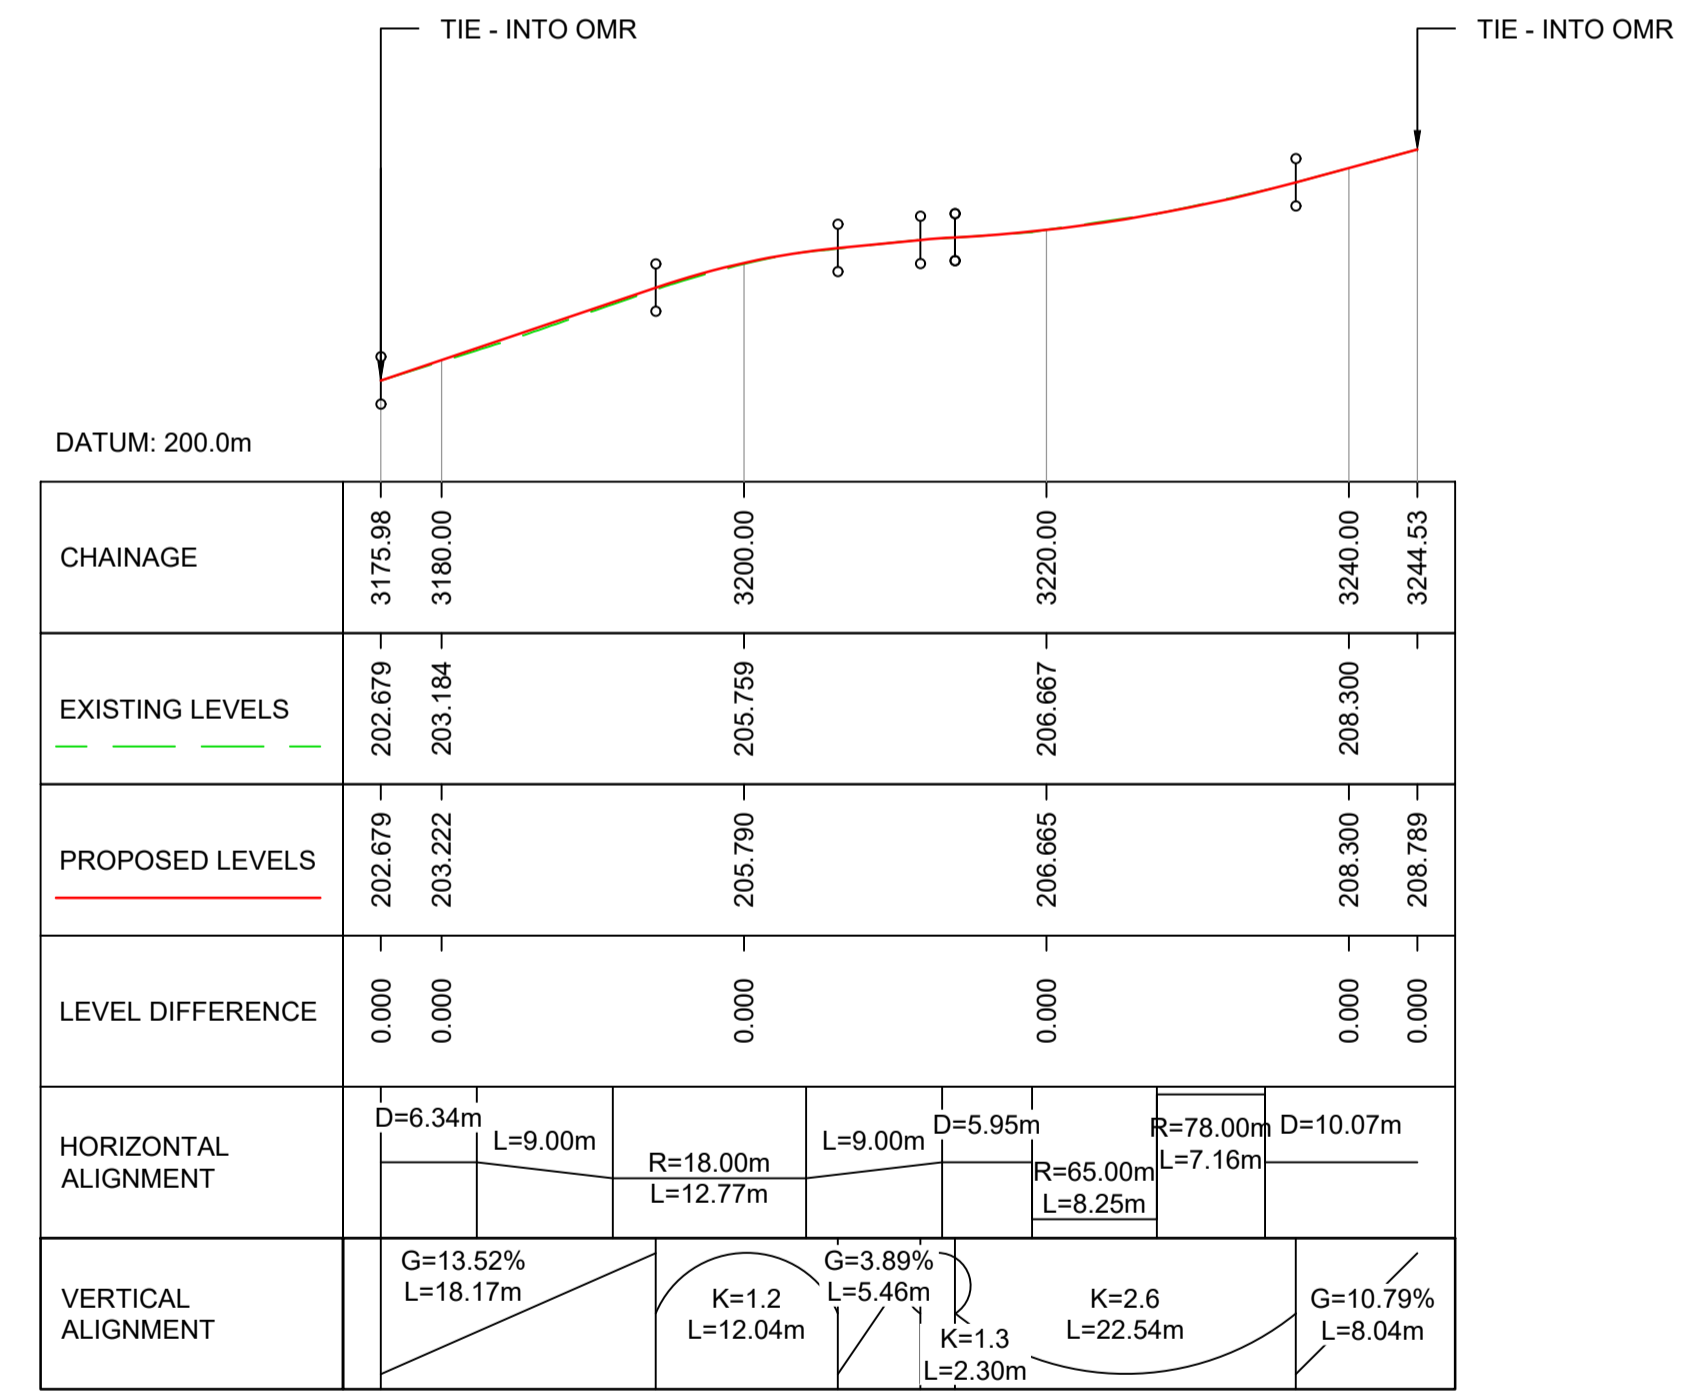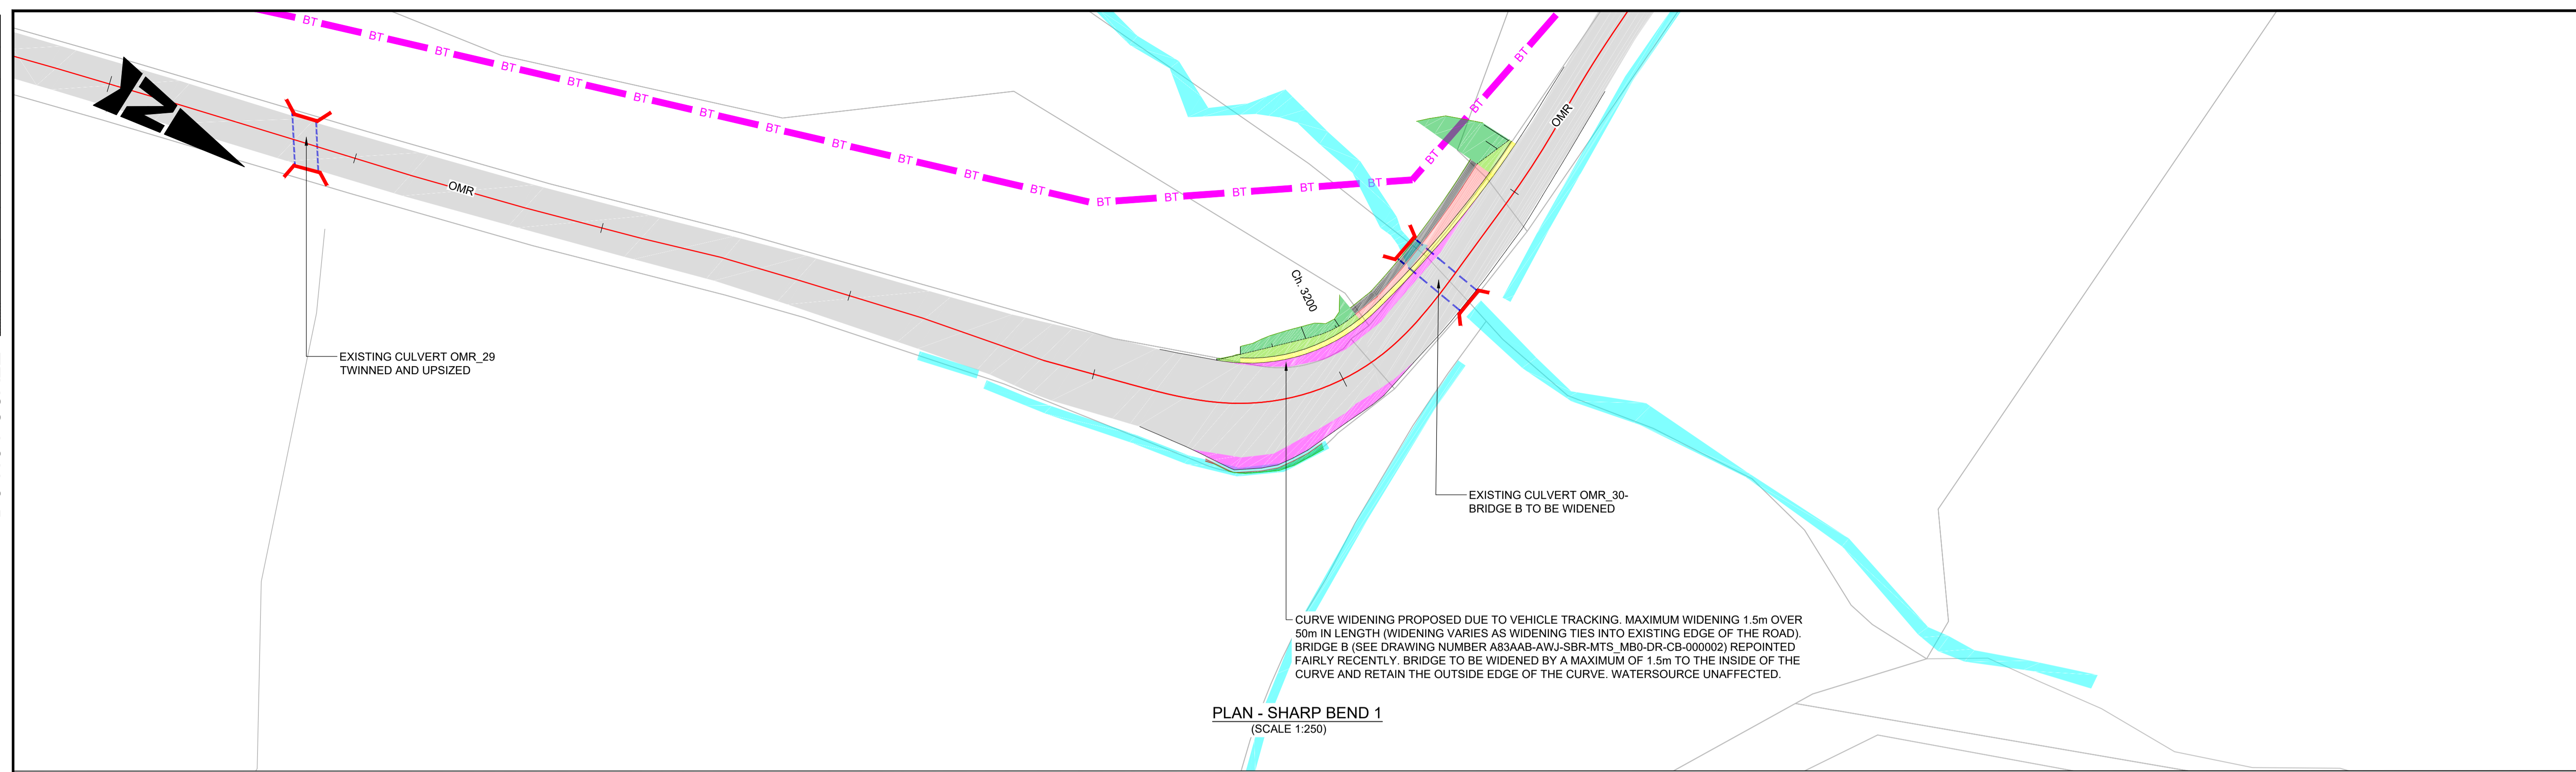

**GENERAL NOTES:**

- ALL MEASUREMENTS ARE IN METRES UNLESS STATED OTHERWISE.
- ALL LEVELS ARE IN METRES ABOVE ORDANCE DATUM.
- DO NOT SCALE FROM THIS DRAWING.

**KEY - PLAN:**

- PROPOSED ALIGNMENT
- EXISTING CARRIAGEWAY
- PROPOSED CARRIAGEWAY
- PROPOSED HARDSTANDING AREA
- PROPOSED VERGE
- PROPOSED RETAINING WALL
- PROPOSED KERB
- PROPOSED EARTHWORK EMBANKMENT
- PROPOSED EARTHWORK CUTTING
- EXISTING DITCHES / MINOR WATERCOURSES
- PUBLIC UTILITY (BT OPENREACH)

Description	Status	Revision	Drawn	Checked	Reviewed	Authorised	Issue Date
Authorised & Accepted-Stage 3	A3						
EIAR Submission	S5	P01	JN	CK	RHG	RHG	23/09/24
EIAR Submission	S5	P02	RR	CK	AK	RHG	29/11/24
EIAR Submission	A3	C01	RR	CK	AK	RHG	02/12/24

Status: A3

Drawing Suitability: **AUTHORISED & ACCEPTED-STAGE 3**



Client: **TRANSPORT SCOTLAND**  
COMHDHAIL ALBA

Project Stage / Design File	DMRB Stage 3	State	Preliminary
Project Title	A83 Rest and Be Thankful		
Drawing Title	FIGURE 4.2A PROPOSED PLAN AND PROFILE SHEET 5 OF 7		
Drawing Number	A83AAB	Originator	AWJ - EAC -
Project	MTS_GEN	Volume	DR - LE - 010021
Location		Type	
Original Size	A1	Scale	AS SHOWN
Project Ref. No.	6204594	Sheet	5 of 7
Rev.	C01		



DO NOT SCALE

Millimetres  
0 10 100

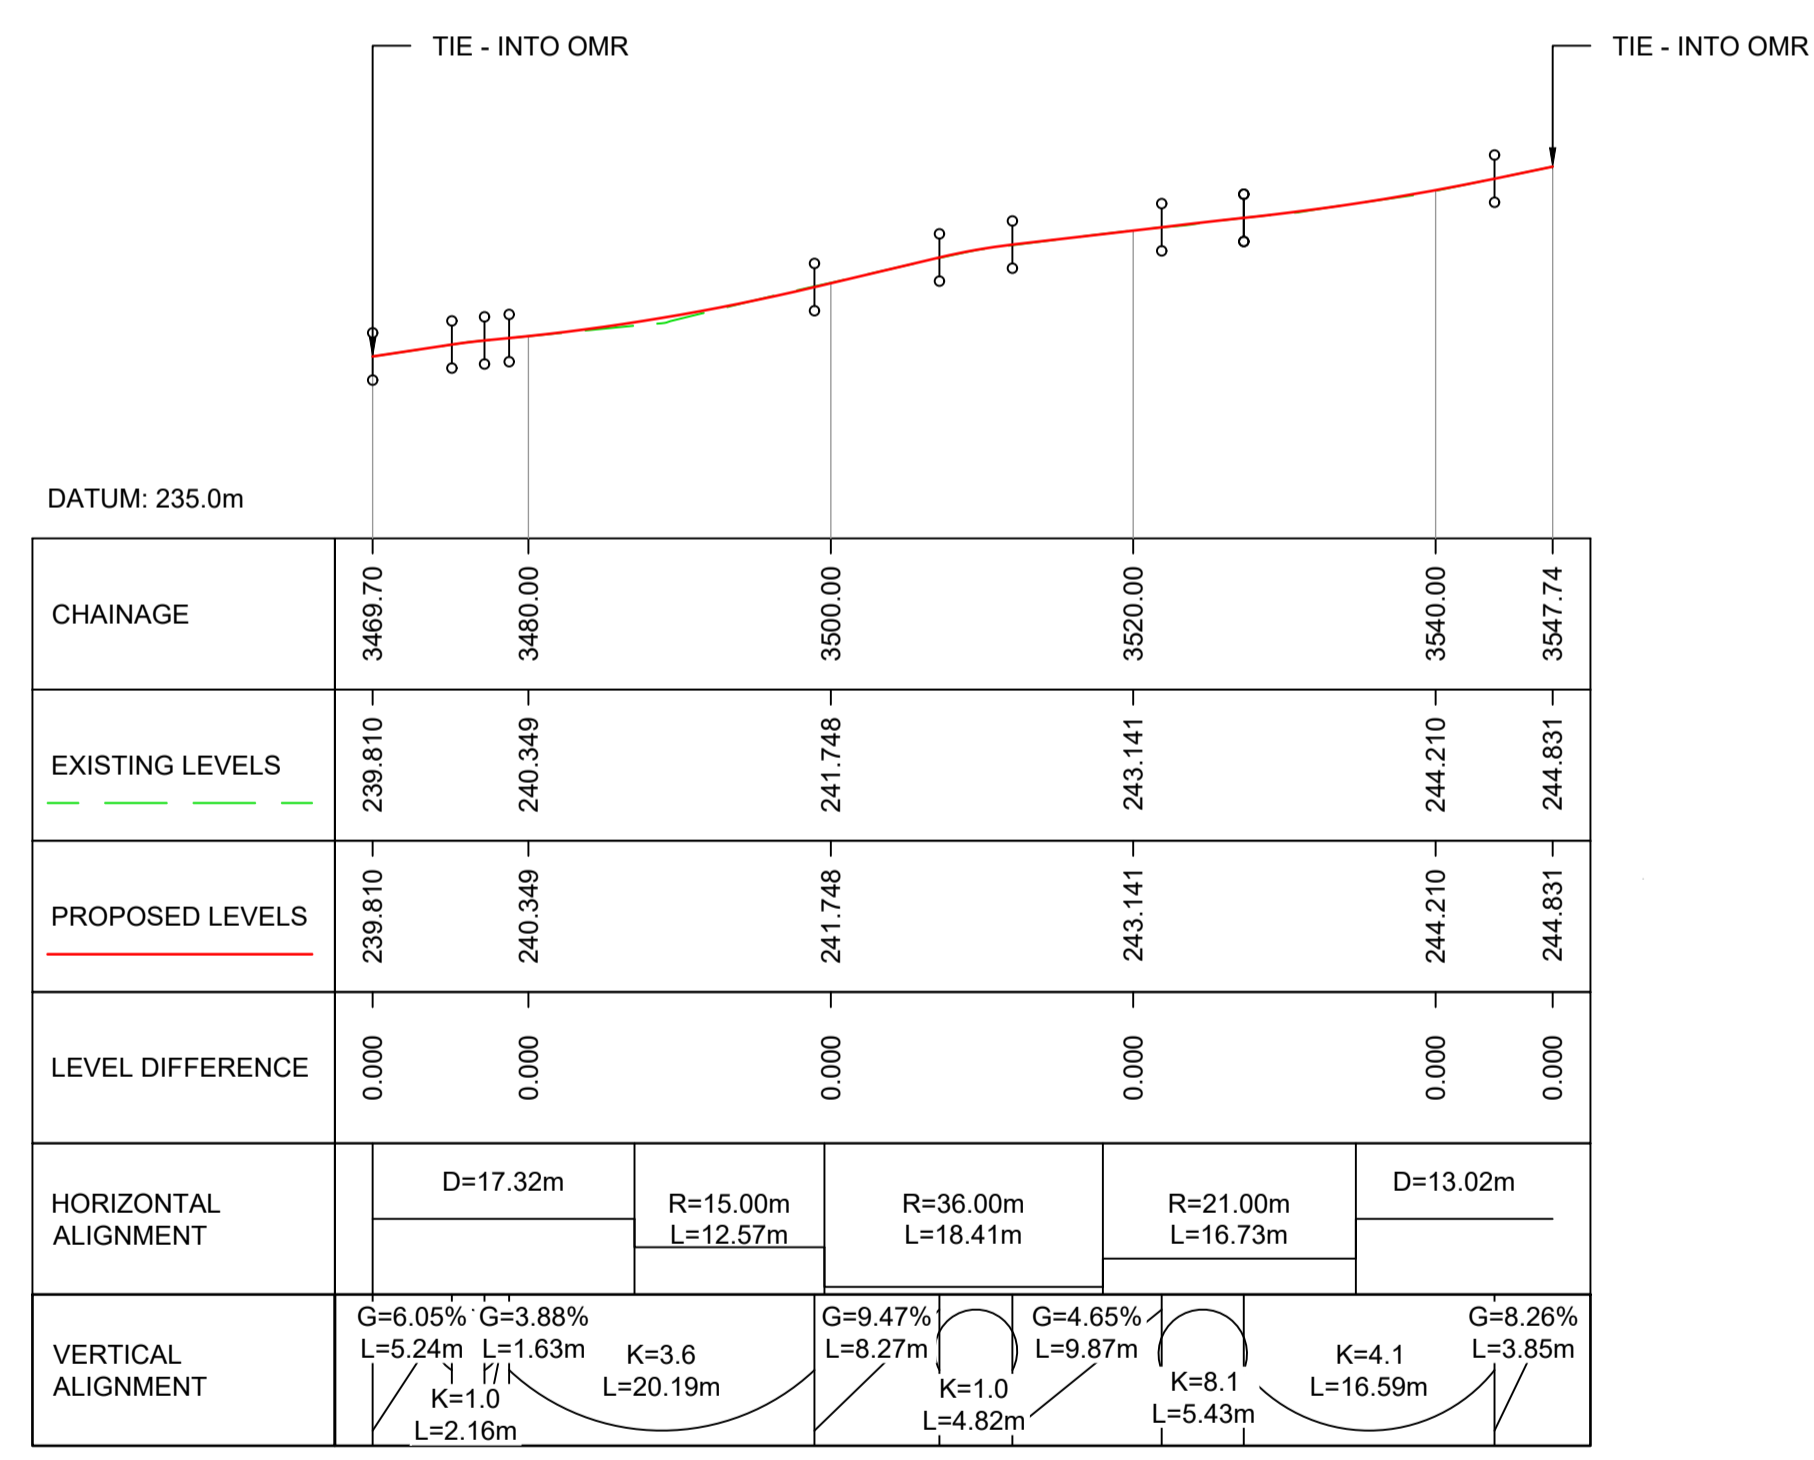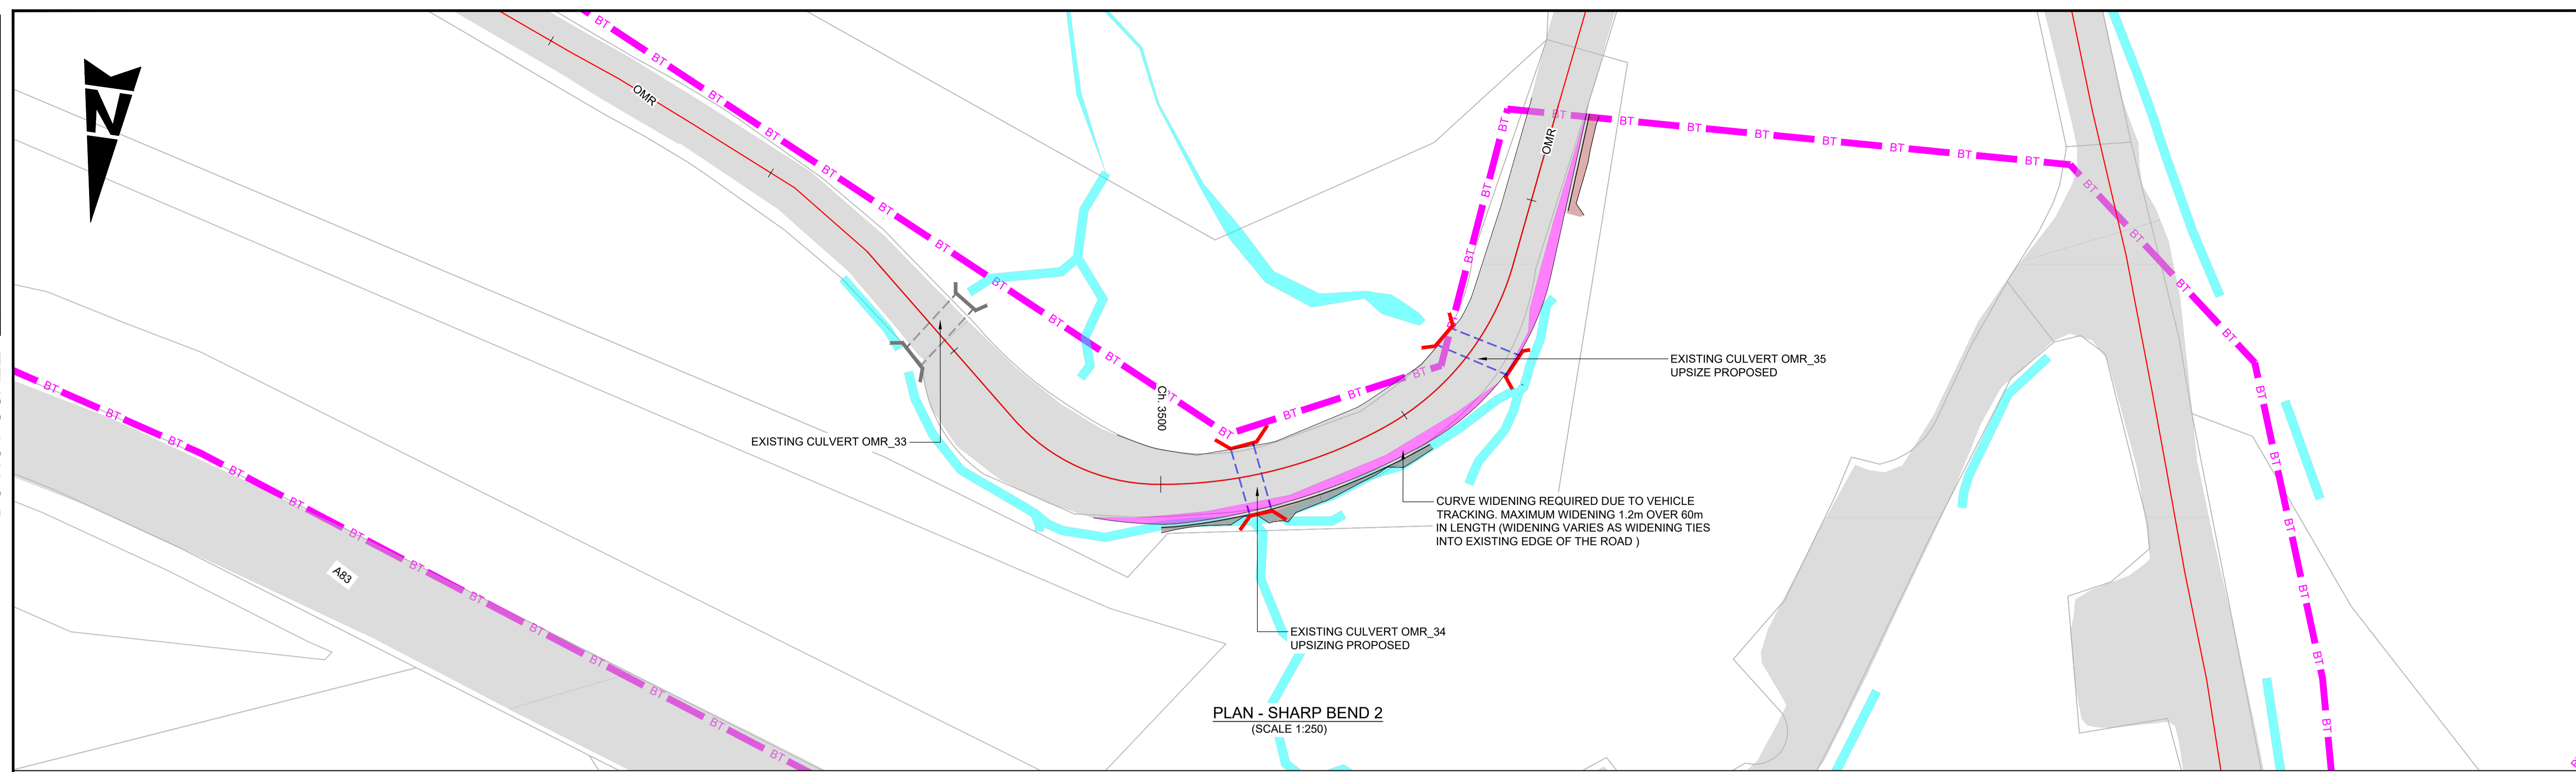

- GENERAL NOTES:**
- ALL MEASUREMENTS ARE IN METRES UNLESS STATED OTHERWISE.
  - ALL LEVELS ARE IN METRES ABOVE ORDANCE DATUM.
  - DO NOT SCALE FROM THIS DRAWING.

**KEY - PLAN:**

- PROPOSED ALIGNMENT
- EXISTING CARRIAGEWAY
- PROPOSED CARRIAGEWAY
- PROPOSED HARDSTANDING AREA
- PROPOSED VERGE
- PROPOSED RETAINING WALL
- PROPOSED KERB
- PROPOSED EARTHWORK EMBANKMENT
- PROPOSED EARTHWORK CUTTING
- EXISTING DITCHES / MINOR WATERCOURSES
- PUBLIC UTILITY (BT OPENREACH)

Description	Status	Revision	Drawn	Checked	Reviewed	Authorised	Issue Date
Authorised & Accepted-Stage 3	A3						
EIAR Submission	S5	P01	JN	CK	RHG	RHG	23/09/24
EIAR Submission	S5	P02	RR	CK	AK	RHG	29/11/24
EIAR Submission	A3	C01	RR	CK	AK	RHG	02/12/24

**AtkinsRéalis**



**TRANSPORT SCOTLAND**  
COMHDHAIL ALBA

Project Stage / Design File	DMRB Stage 3	State	Preliminary
Project Title	A83 Rest and Be Thankful		
Drawing Title	FIGURE 4.2A PROPOSED PLAN AND PROFILE SHEET 6 OF 7		
Drawing Number	A83AAB	Originator	AWJ - EAC
Project	MTS_GEN	Volume	DR-LE-010022
Location		Type	
Original Size	A1	Scale	AS SHOWN
Project Ref. No.	6204594	Sheet	6 of 7
Rev.	C01		



DO NOT SCALE

Millimetres

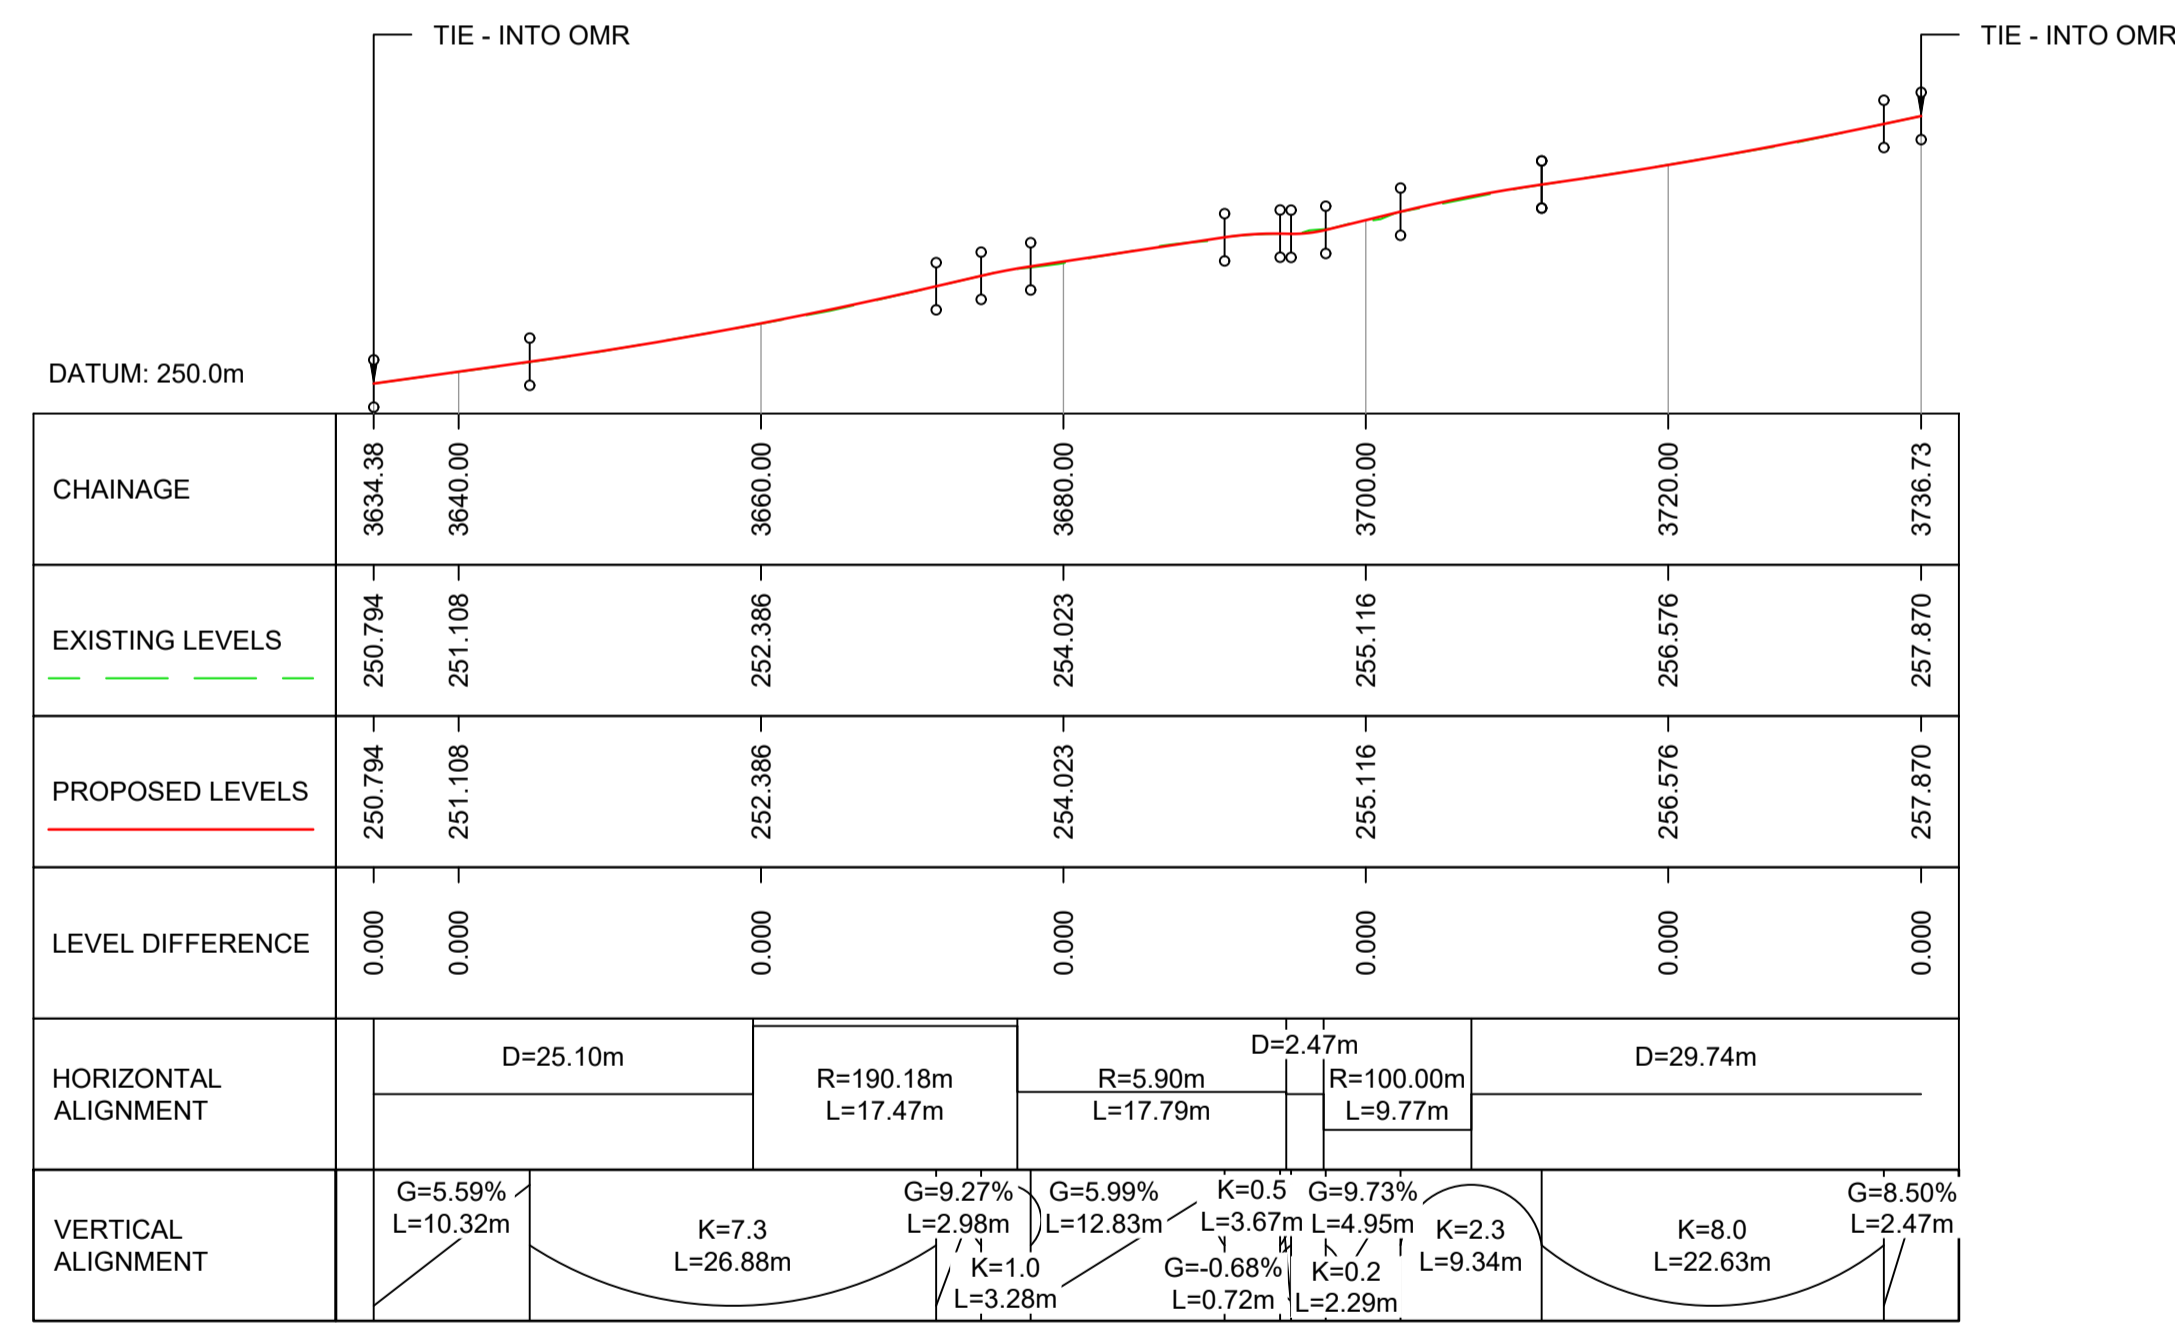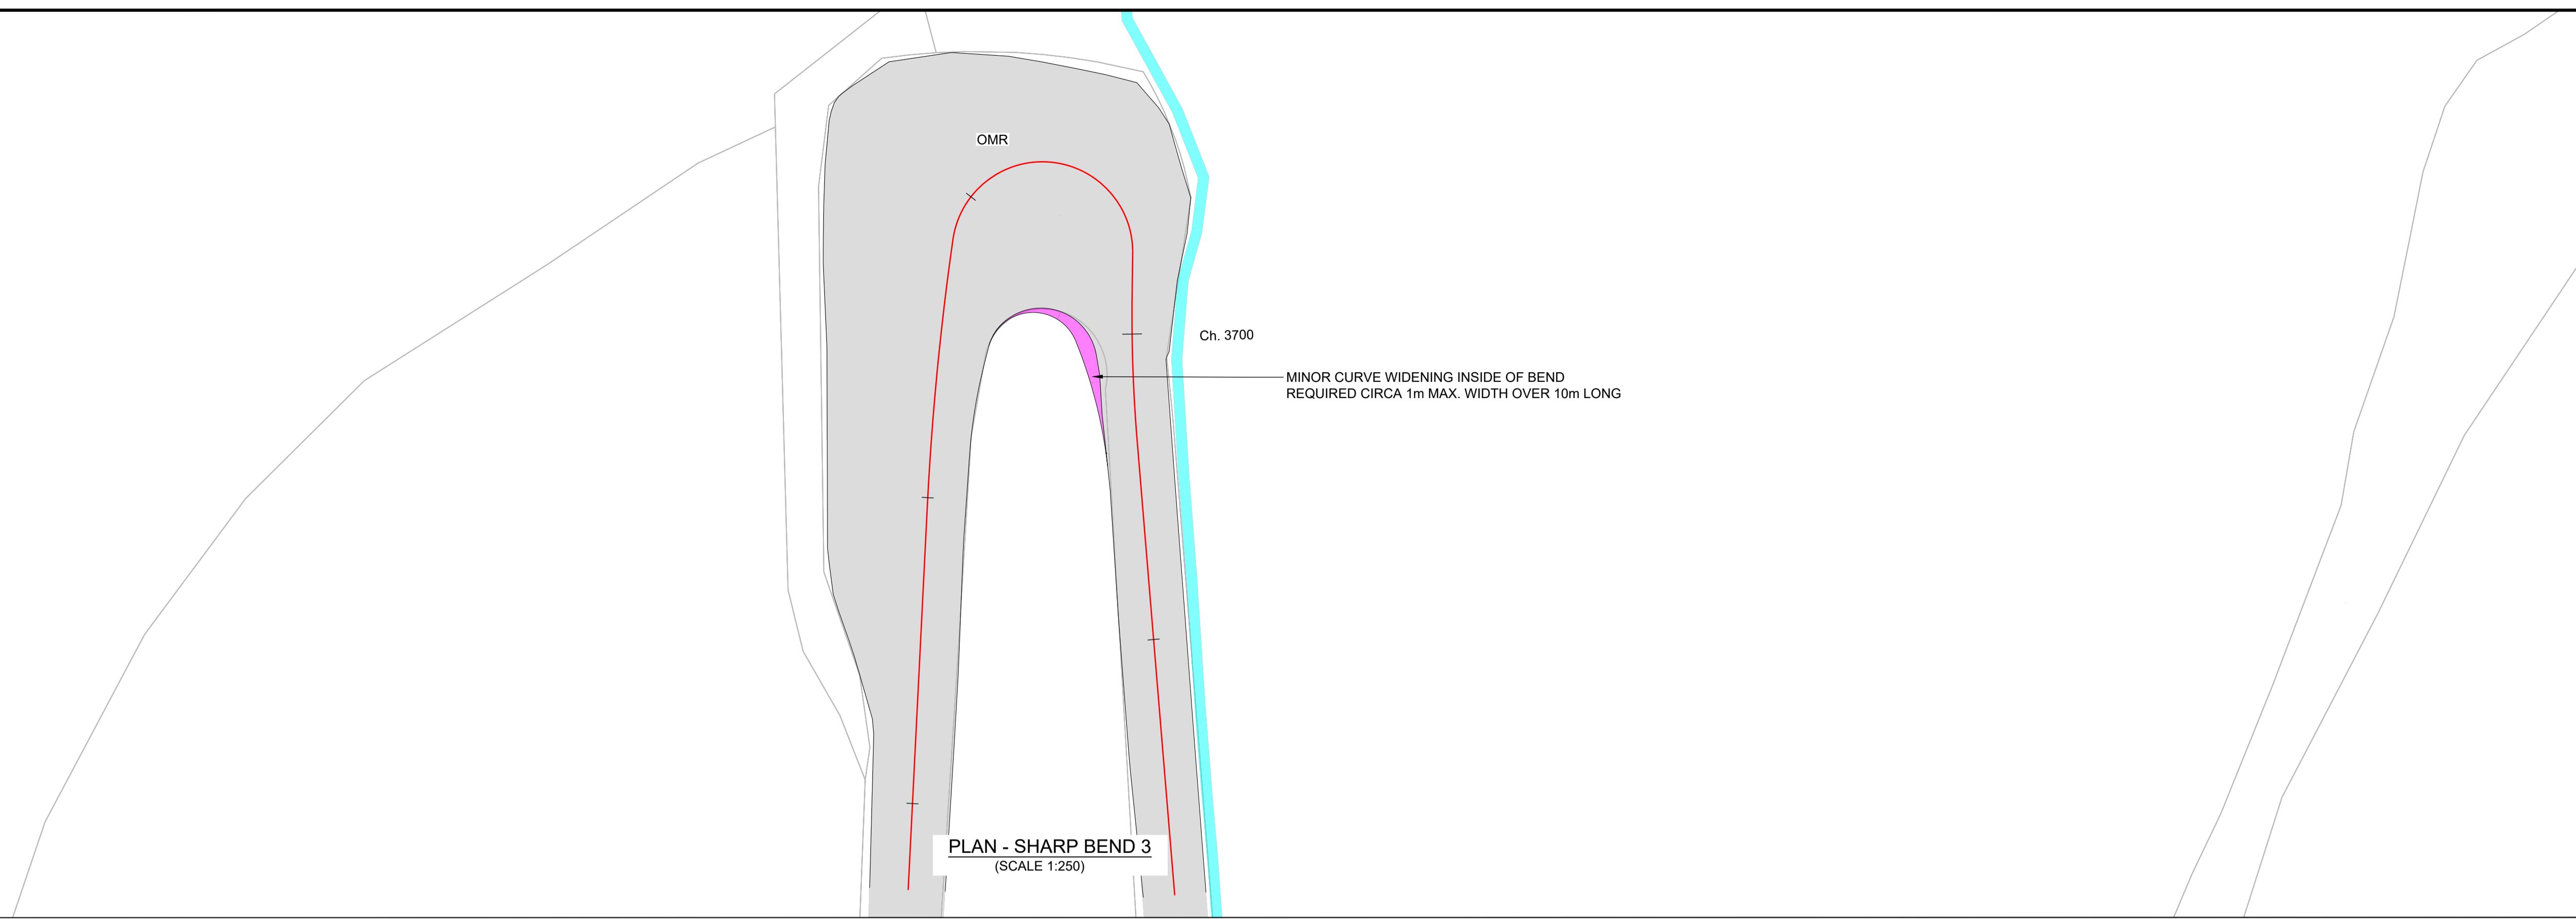

PROFILE - SHARP BEND 3  
(SCALE 1:500)

- GENERAL NOTES:**
- ALL MEASUREMENTS ARE IN METRES UNLESS STATED OTHERWISE.
  - ALL LEVELS ARE IN METRES ABOVE ORDANCE DATUM.
  - DO NOT SCALE FROM THIS DRAWING.

**KEY - PLAN:**

- PROPOSED ALIGNMENT
- EXISTING CARRIAGEWAY
- PROPOSED CARRIAGEWAY
- PROPOSED HARDSTANDING AREA
- PROPOSED VERGE
- PROPOSED RETAINING WALL
- PROPOSED KERB
- PROPOSED EARTHWORK EMBANKMENT
- PROPOSED EARTHWORK CUTTING
- EXISTING DITCHES / MINOR WATERCOURSES
- PUBLIC UTILITY (BT OPENREACH)

Description	Status	Revision	Drawn	Checked	Reviewed	Authorised	Issue Date
Authorised & Accepted-Stage 3	A3		RR	CK	AK	RHG	02/12/24

**AtkinsRéalis WSP**

**TRANSPORT SCOTLAND**  
COMHDHAIL ALBA

Project Stage / Design File	DMRB Stage 3	State	Preliminary
Project Title	A83 Rest and Be Thankful		
Drawing Title	FIGURE 4.2A PROPOSED PLAN AND PROFILE SHEET 7 OF 7		
Drawing Number	A83AAB	Originator	AWJ
Project	MTS_GEN	Volume	EAC
Location	DR-LE-010023		
Original Size	A1	Scale	AS SHOWN
Project Ref. No.	6204594	Sheet	7 of 7
Rev.	C01		