

Legend

Topography

- Earthworks

Hydrology

- River / Stream / Lochs
- SEPA Flood Mapping (1:200 year)

Infrastructure

- Building
- Pylons
- Rail
- Road / Track / Footpath / Cycle Route

A96 Infrastructure

- Access and Junction
- Structure

Key Environmental Sites

- Ancient Woodlands
- Battlefield Sites
- Conservation Areas
- Geological Conservation Review Sites
- Historic Gardens and Designed Landscapes
- Listed Buildings
- Ramsar Site
- SAC
- Scheduled Monuments
- SPA
- SSSI

Notes:

- Contours shown at 5m intervals.

File: P:\Data\31557621 - A96 PES\A96 CAD\2600 - A96 Constraint Mapping\2601 - A96 Constraint Mapping\2601-010 Rev 0.dwg Date: Apr 15, 2015 - 10:42am Plotted by: hendert

0	05/03/15	Issued for information.	SA	SC	DB	EHL
Rev	Rev. Date	Purpose of revision	Drawn	Checked	Reviewed	Approved



Client

Project

Drawing title

**KEY CONSTRAINT PLANS
 SHEET 10 OF 37**


Drawing status

FOR INFORMATION

Scale	1:10,000 @ A1	DO NOT SCALE
JACOBS No.	B1557621	
Drawing number	B1557621/2601/010	Rev
		0

Reproduced by permission of Ordnance Survey on behalf of HMSO.
 © Crown copyright and database right 2015. All rights reserved.
 Ordnance Survey Licence number 100046666.

This drawing is not to be used in whole or part other than for the intended purpose and project as defined on this drawing. Refer to the contract for full terms and conditions.

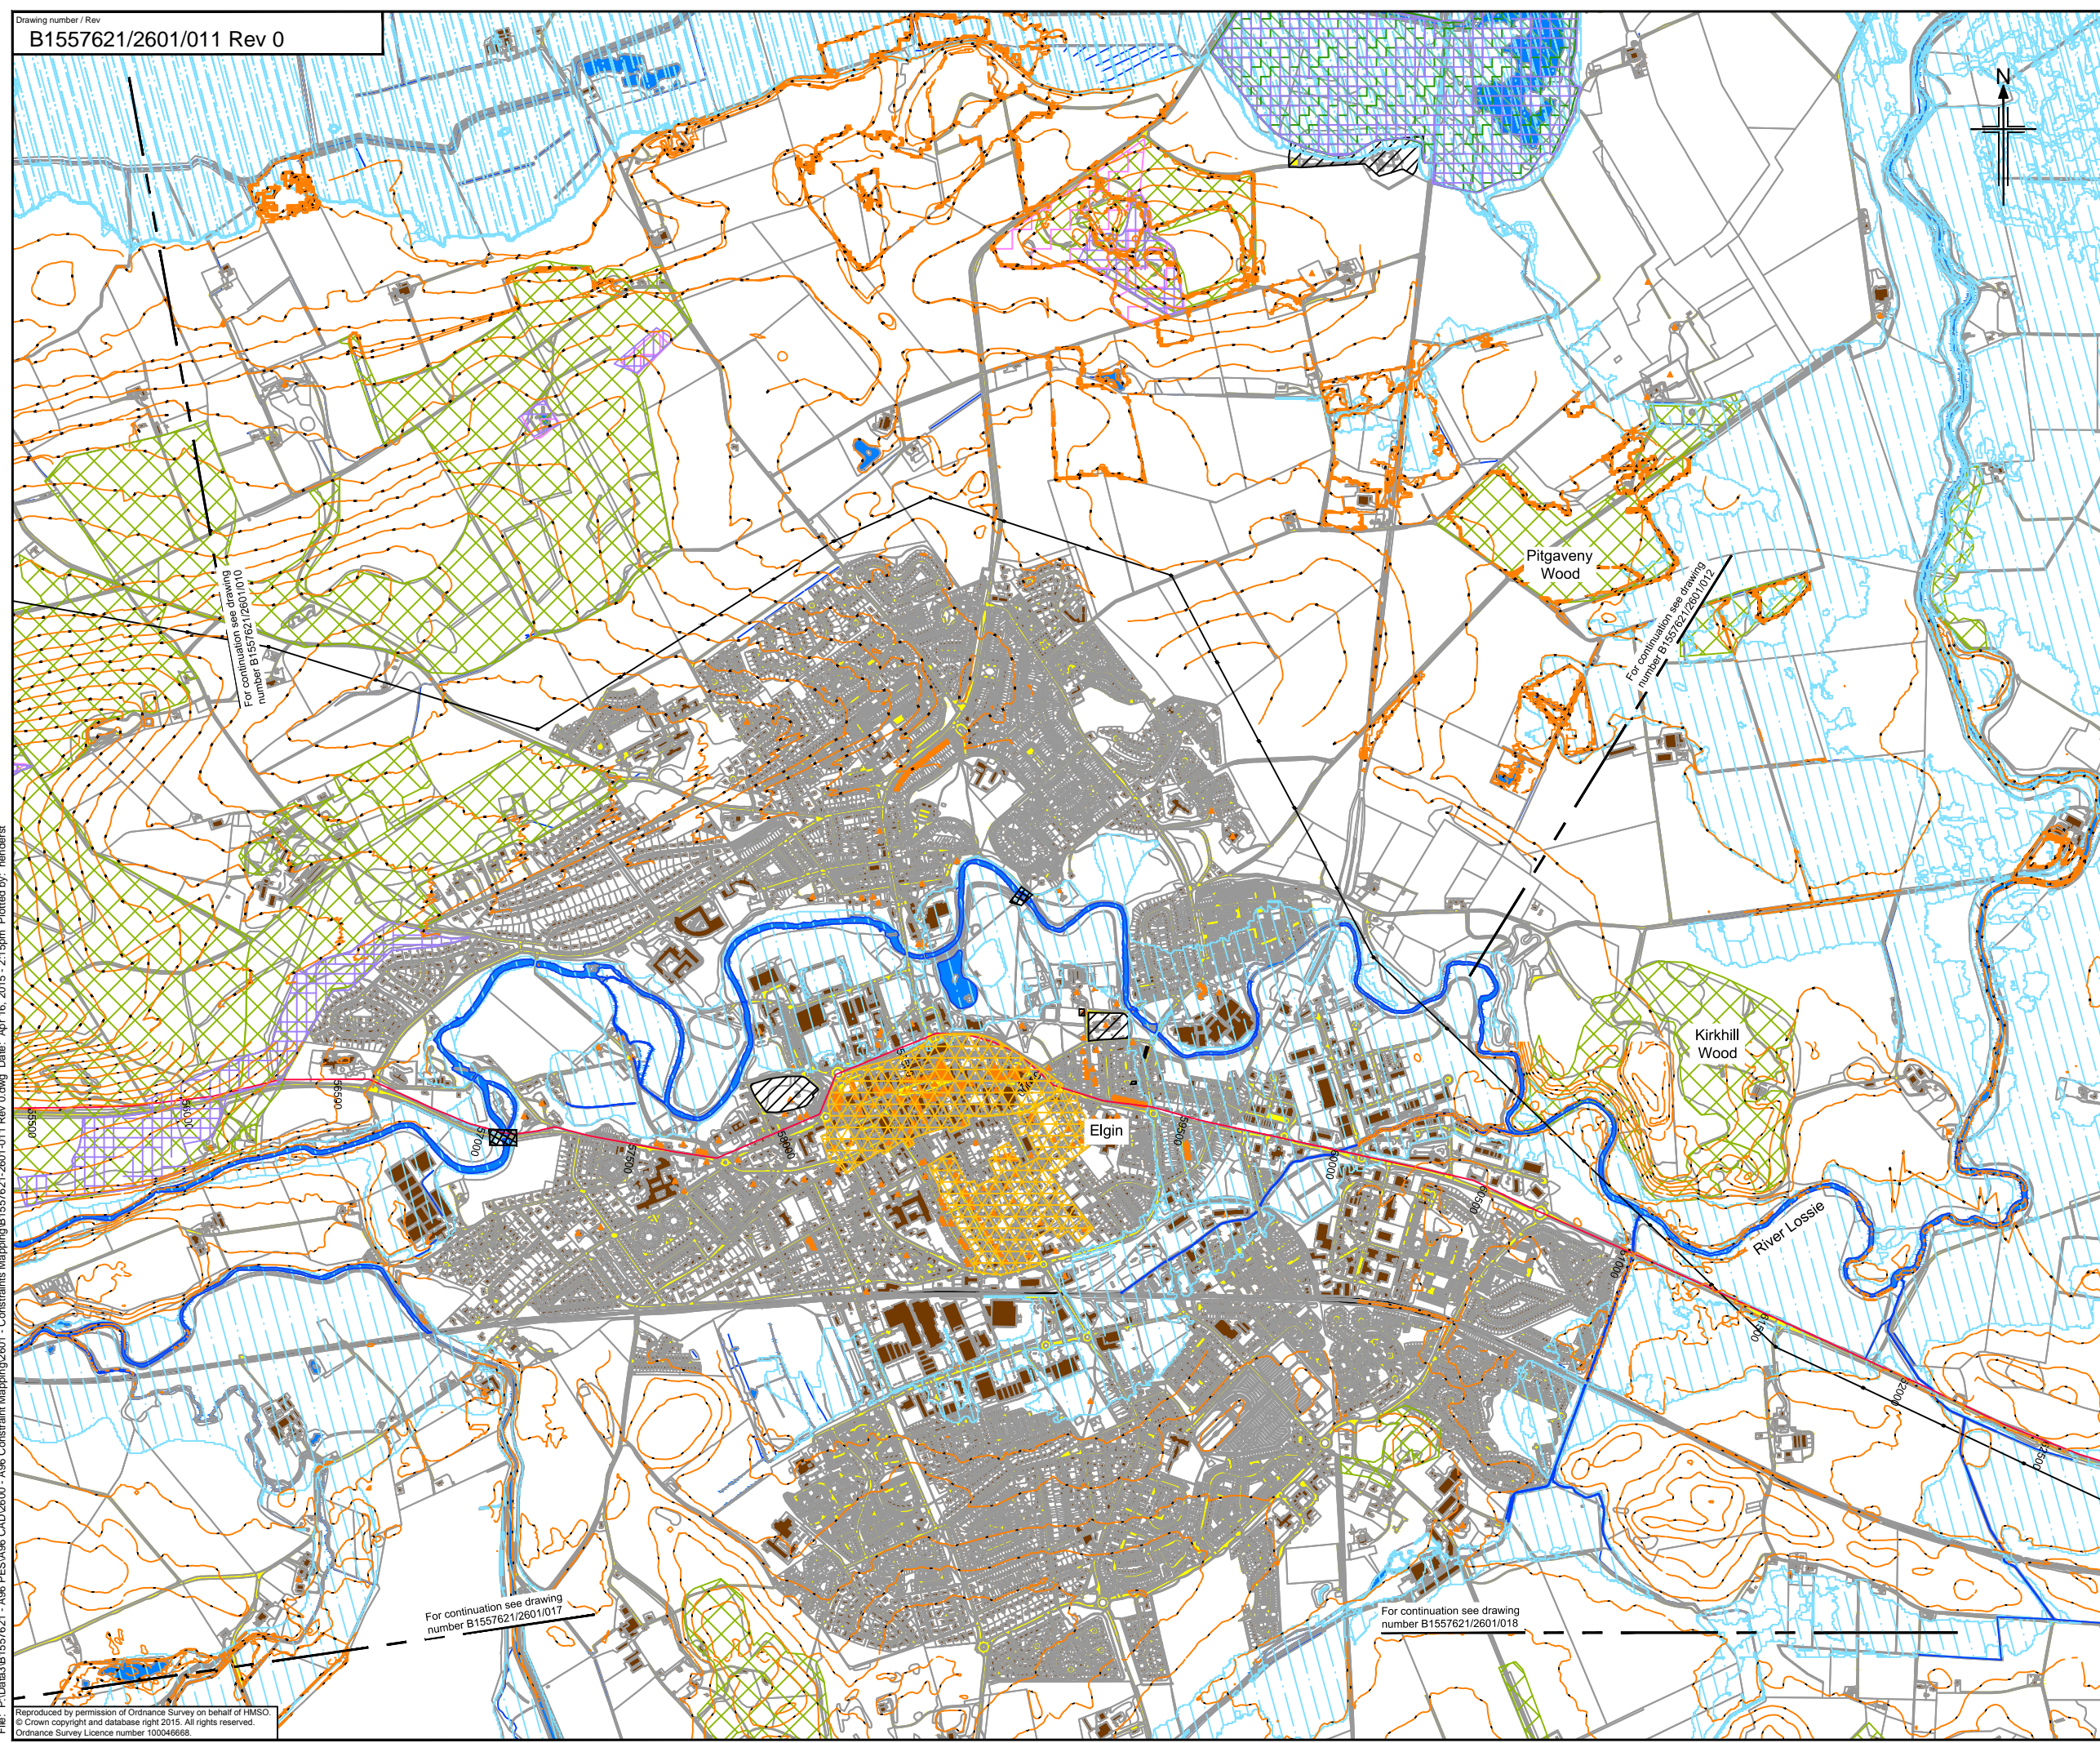

Legend

Topography

- Earthworks

Hydrology

- River / Stream / Lochs
- SEPA Flood Mapping (1:200 year)

Infrastructure

- Building
- Pylons
- Rail
- Road / Track / Footpath / Cycle Route

A96 Infrastructure

- Access and Junction
- Structure

Key Environmental Sites

- Ancient Woodlands
- Battlefield Sites
- Conservation Areas
- Geological Conservation Review Sites
- Historic Gardens and Designed Landscapes
- Listed Buildings
- Ramsar Site
- SAC
- Scheduled Monuments
- SPA
- SSSI

Notes:

- Contours shown at 5m intervals.

File: P:\Data\31557621 - A96 PES\A96 CAD\2600 - A96 Constraint Mapping\2601 - Constraints Mapping\B1557621-2601-011 Rev 0.dwg Date: Apr 16, 2015 - 2:15pm. Plotted by: henderst.

For continuation see drawing number B1557621/2601/010

For continuation see drawing number B1557621/2601/012

For continuation see drawing number B1557621/2601/017

For continuation see drawing number B1557621/2601/018

Reproduced by permission of Ordnance Survey on behalf of HMSO.
 © Crown copyright and database right 2015. All rights reserved.
 Ordnance Survey Licence number 100046666.

0	05/03/15	Issued for information.	SA	SC	DB	EHL
Rev	Rev. Date	Purpose of revision	Drawn	Checked	Reviewed	Approved

JACOBS
 95 Bothwell St, Glasgow, G2 7HX
 Tel: +44(0)141 243 8000 Fax: +44(0)141 226 3109
 www.jacobs.com



Client


Project

Drawing title

**KEY CONSTRAINT PLANS
 SHEET 11 OF 37**

Drawing status	FOR INFORMATION	
Scale	1:10,000 @ A1	DO NOT SCALE
Jacobs No.	B1557621	
Drawing number	B1557621/2601/011	Rev
		0

This drawing is not to be used in whole or part other than for the intended purpose and project as defined on this drawing. Refer to the contract for full terms and conditions.

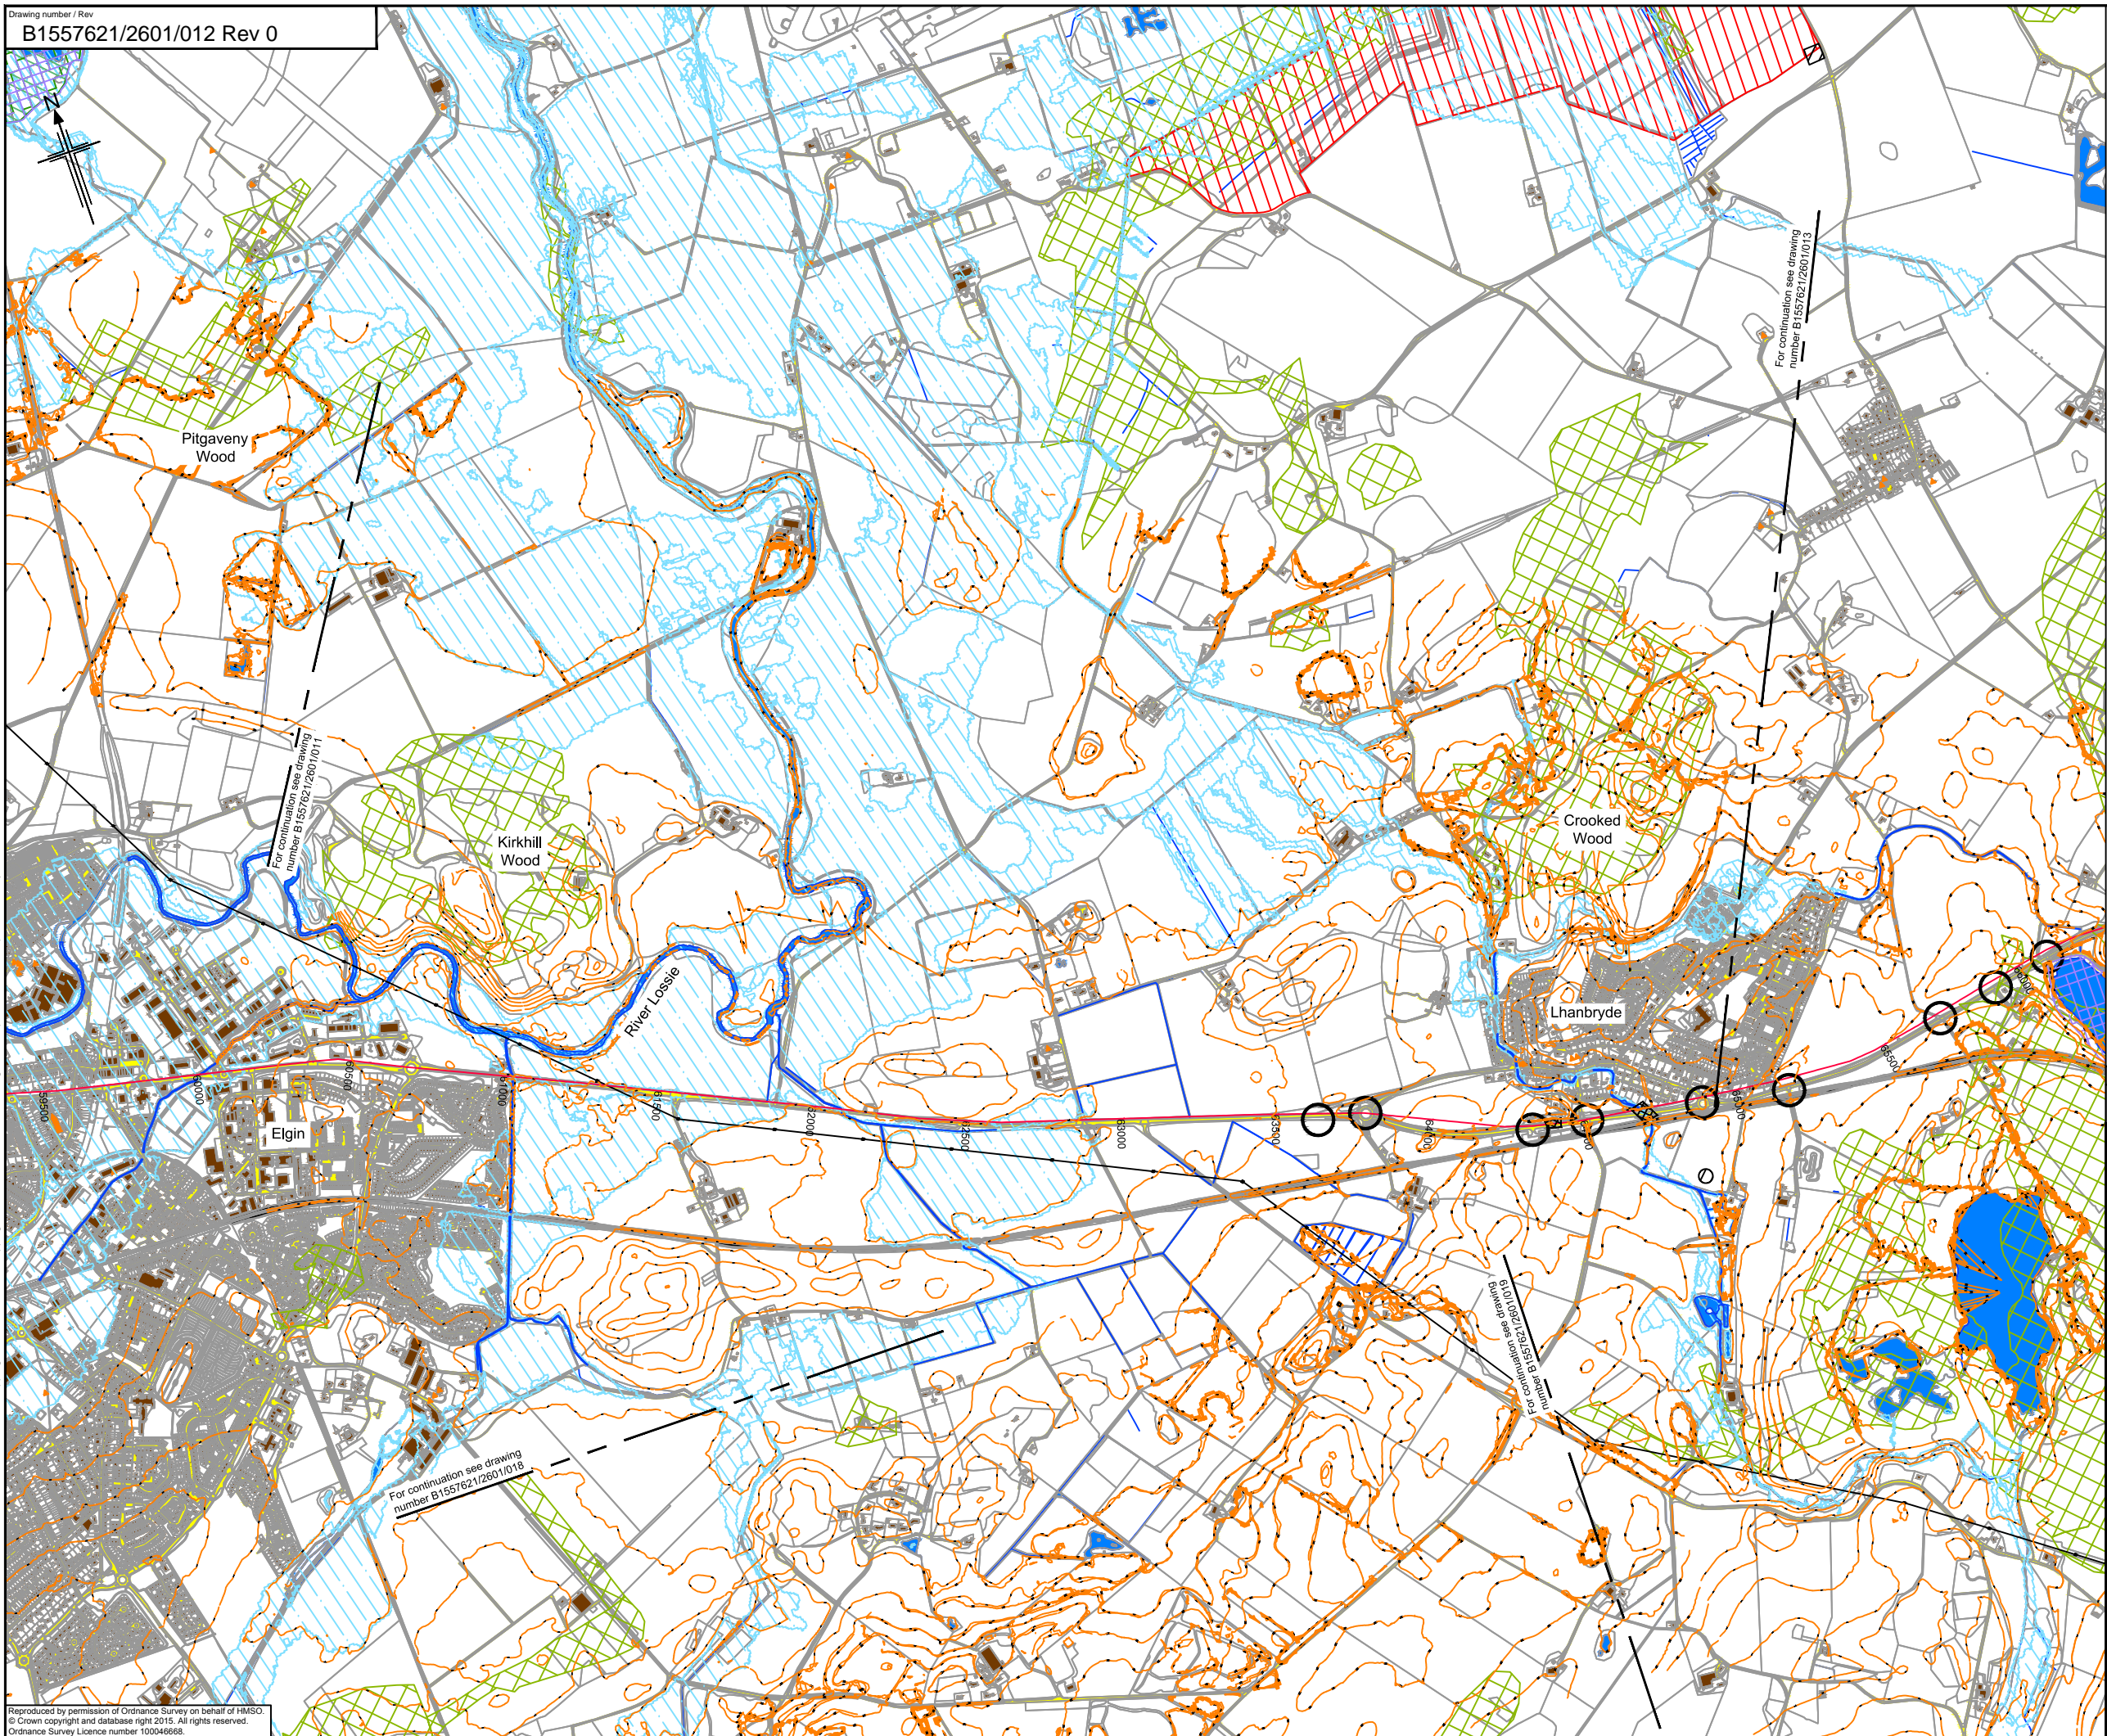

Legend

Topography

- Earthworks

Hydrology

- River / Stream / Lochs
- SEPA Flood Mapping (1:200 year)

Infrastructure

- Building
- Pylons
- Rail
- Road / Track / Footpath / Cycle Route

A96 Infrastructure

- Access and Junction
- Structure

Key Environmental Sites

- Ancient Woodlands
- Battlefield Sites
- Conservation Areas
- Geological Conservation Review Sites
- Historic Gardens and Designed Landscapes
- Listed Buildings
- Ramsar Site
- SAC
- Scheduled Monuments
- SPA
- SSSI

Notes:

- Contours shown at 5m intervals.

File: P:\Data\B1557621 - A96 PES\A96 - Constraints Mapping\B1557621-2601-012 Rev 0.dwg Date: Apr 16, 2015 - 2:19pm Plotted by: henderst

Rev	Rev. Date	Purpose of revision	SA	SC	DB	EHL
0	05/03/15	Issued for information.				

JACOBS
 95 Bothwell St, Glasgow, G2 7HX
 Tel: +44(0)141 243 8000 Fax: +44(0)141 226 3109
 www.jacobs.com

Client

Project

Drawing title

**KEY CONSTRAINT PLANS
 SHEET 12 OF 37**


Drawing status

FOR INFORMATION

Scale	1:10,000 @ A1	DO NOT SCALE
Jacobs No.	B1557621	
Drawing number	B1557621/2601/012	Rev 0

This drawing is not to be used in whole or part other than for the intended purpose and project as defined on this drawing. Refer to the contract for full terms and conditions.

Reproduced by permission of Ordnance Survey on behalf of HMSO.
 © Crown copyright and database right 2015. All rights reserved.
 Ordnance Survey Licence number 100046666.

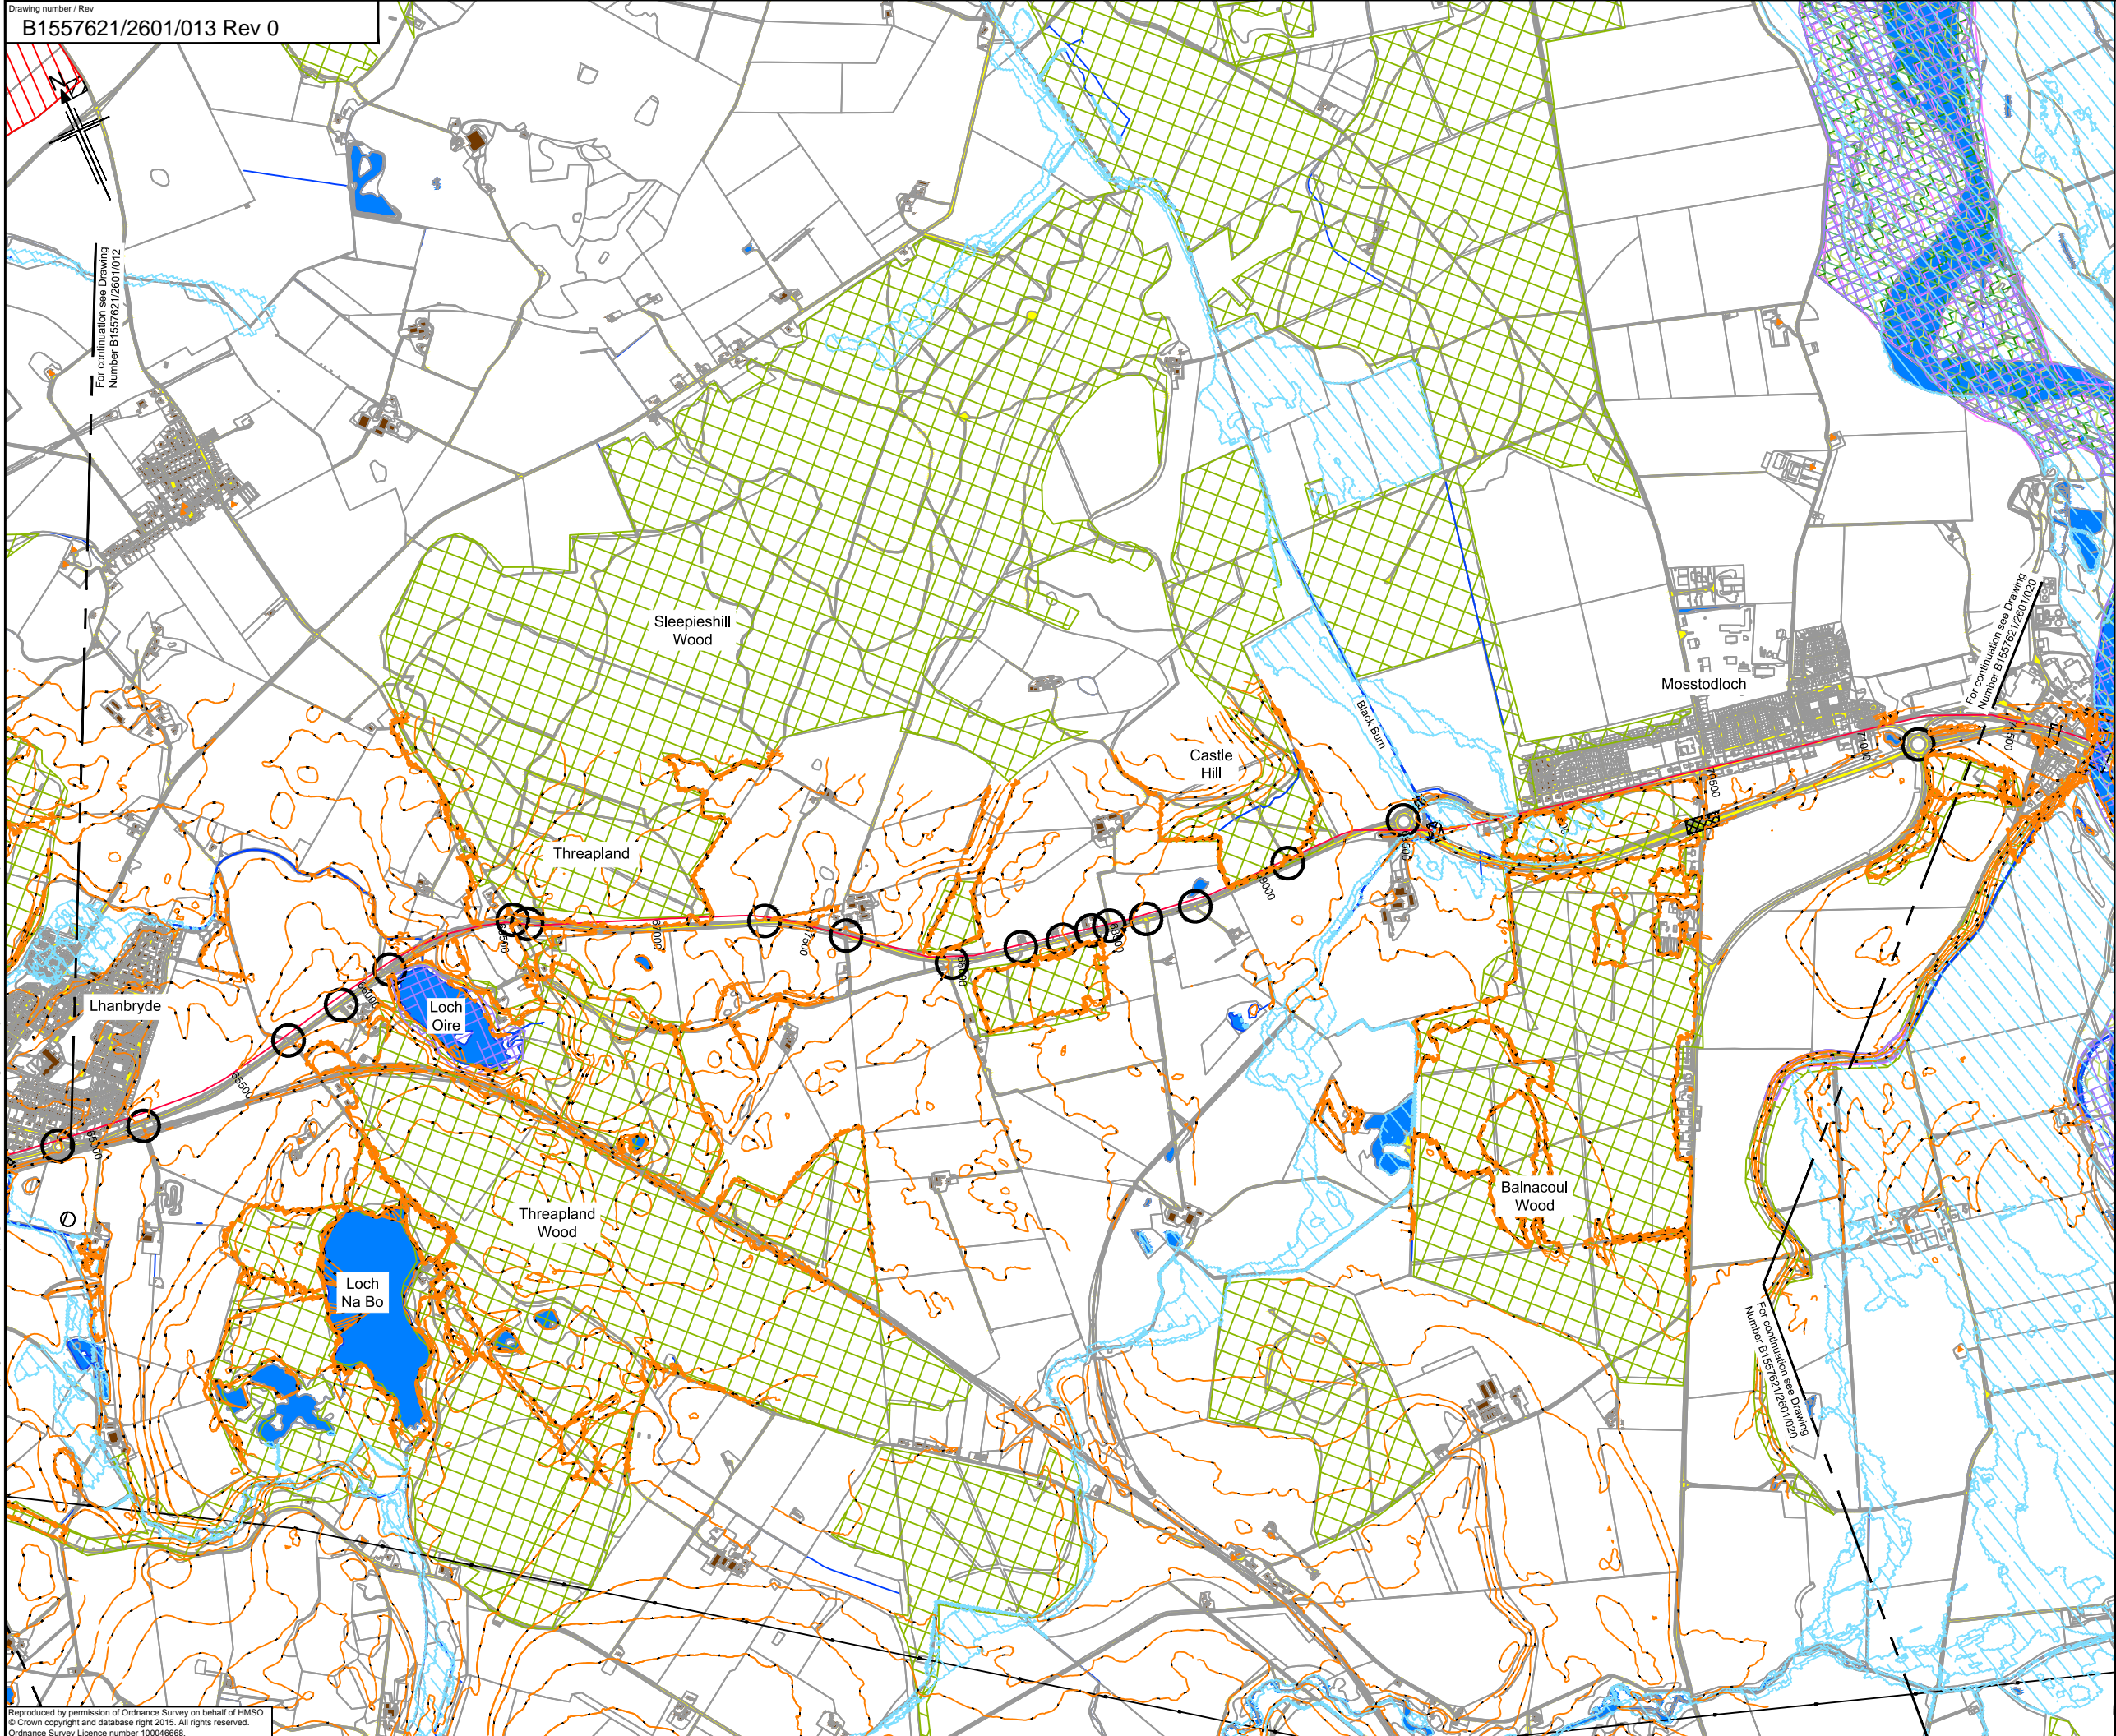

Legend

Topography

- Earthworks

Hydrology

- River / Stream / Lochs
- SEPA Flood Mapping (1:200 year)

Infrastructure

- Building
- Pylons
- Rail
- Road / Track / Footpath / Cycle Route

A96 Infrastructure

- Access and Junction
- Structure

Key Environmental Sites

- Ancient Woodlands
- Battlefield Sites
- Conservation Areas
- Geological Conservation Review Sites
- Historic Gardens and Designed Landscapes
- Listed Buildings
- Ramsar Site
- SAC
- Scheduled Monuments
- SPA
- SSSI

Notes:

- Contours shown at 5m intervals.

File: P:\Data3\B1557621 - A96 PES\A96 CAD\2601 - A96 Constraint Mapping\2601 - A96 Constraint Mapping\2601-013 Rev 0.dwg Date: Apr 15, 2015 - 10:57am Plotted by: hendst

Reproduced by permission of Ordnance Survey on behalf of HMSO.
 © Crown copyright and database right 2015. All rights reserved.
 Ordnance Survey Licence number 100046666.

Rev	Rev. Date	Purpose of revision	SA	SC	DB	EHL
0	05/03/15	Issued for information.				

JACOBS
 95 Bothwell St, Glasgow, G2 7HX
 Tel: +44(0)141 243 8300 Fax: +44(0)141 226 3109
 www.jacobs.com

Client

Project

Drawing title

**KEY CONSTRAINT PLANS
 SHEET 13 OF 37**

Drawing status

FOR INFORMATION

Scale	1:10,000 @ A1	DO NOT SCALE
Jacobs No.	B1557621	
Drawing number	B1557621/2601/013	Rev
		0

This drawing is not to be used in whole or part other than for the intended purpose and project as defined on this drawing. Refer to the contract for full terms and conditions.