


Proposed Scheme

**Dalmagarry Realignment**

Existing (Red arrow)

New (Blue arrow)

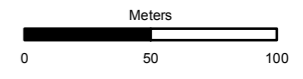

Status: FINAL Subtitle: B



Client: **TRANSPORT SCOTLAND**  
COMHDHAIL ALBA

**A9**  
DUALLING  
PERTH TO INVERNESS  
Tomatin to Moy

**ATKINS** mouchel


Title: **Figure A11.1.3a**  
**Dalmagarry Realignment**  
Sheet 1 of 2

Scale: 1:3,000	Drawn: HAH	Checked: LB	Approved: RM	Authorised: SB
Document Number: A9P12-AMJ-EWE-Z_ZZZZ_X-DR-GI-0007	Project: A9P12-AMJ-EWE-Z_ZZZZ_X-DR-GI-0007	Originator: A9P12-AMJ-EWE-Z_ZZZZ_X-DR-GI-0007	Volume: A9P12-AMJ-EWE-Z_ZZZZ_X-DR-GI-0007	Revision: P04
Location:	Type:	Role:	Number:	

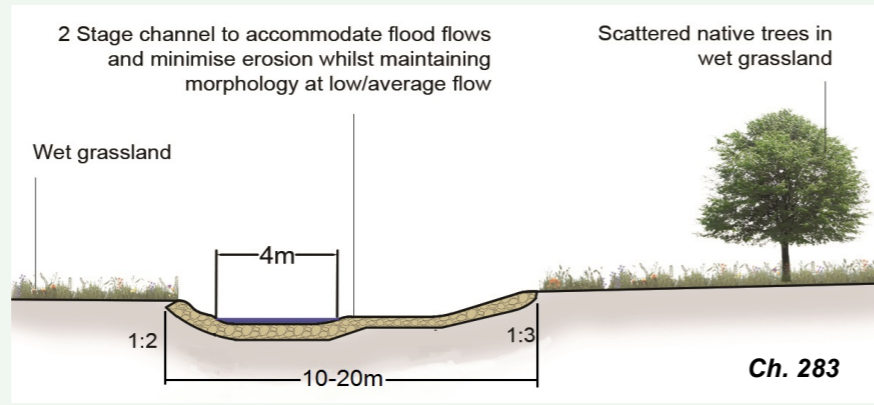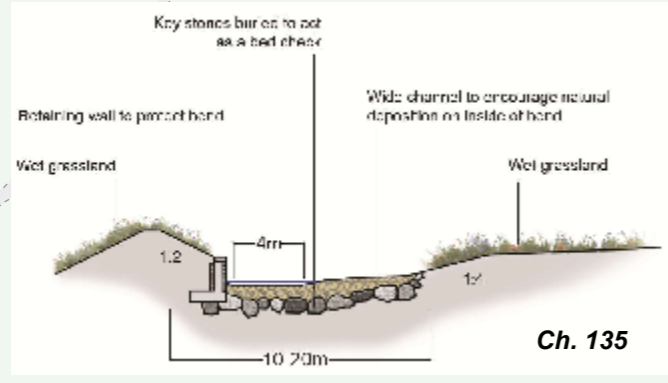





Reproduced by permission of Ordnance Survey on behalf of HMSO.  
© Crown copyright and database right 2017. All rights reserved.  
Ordnance Survey Licence number 100046668
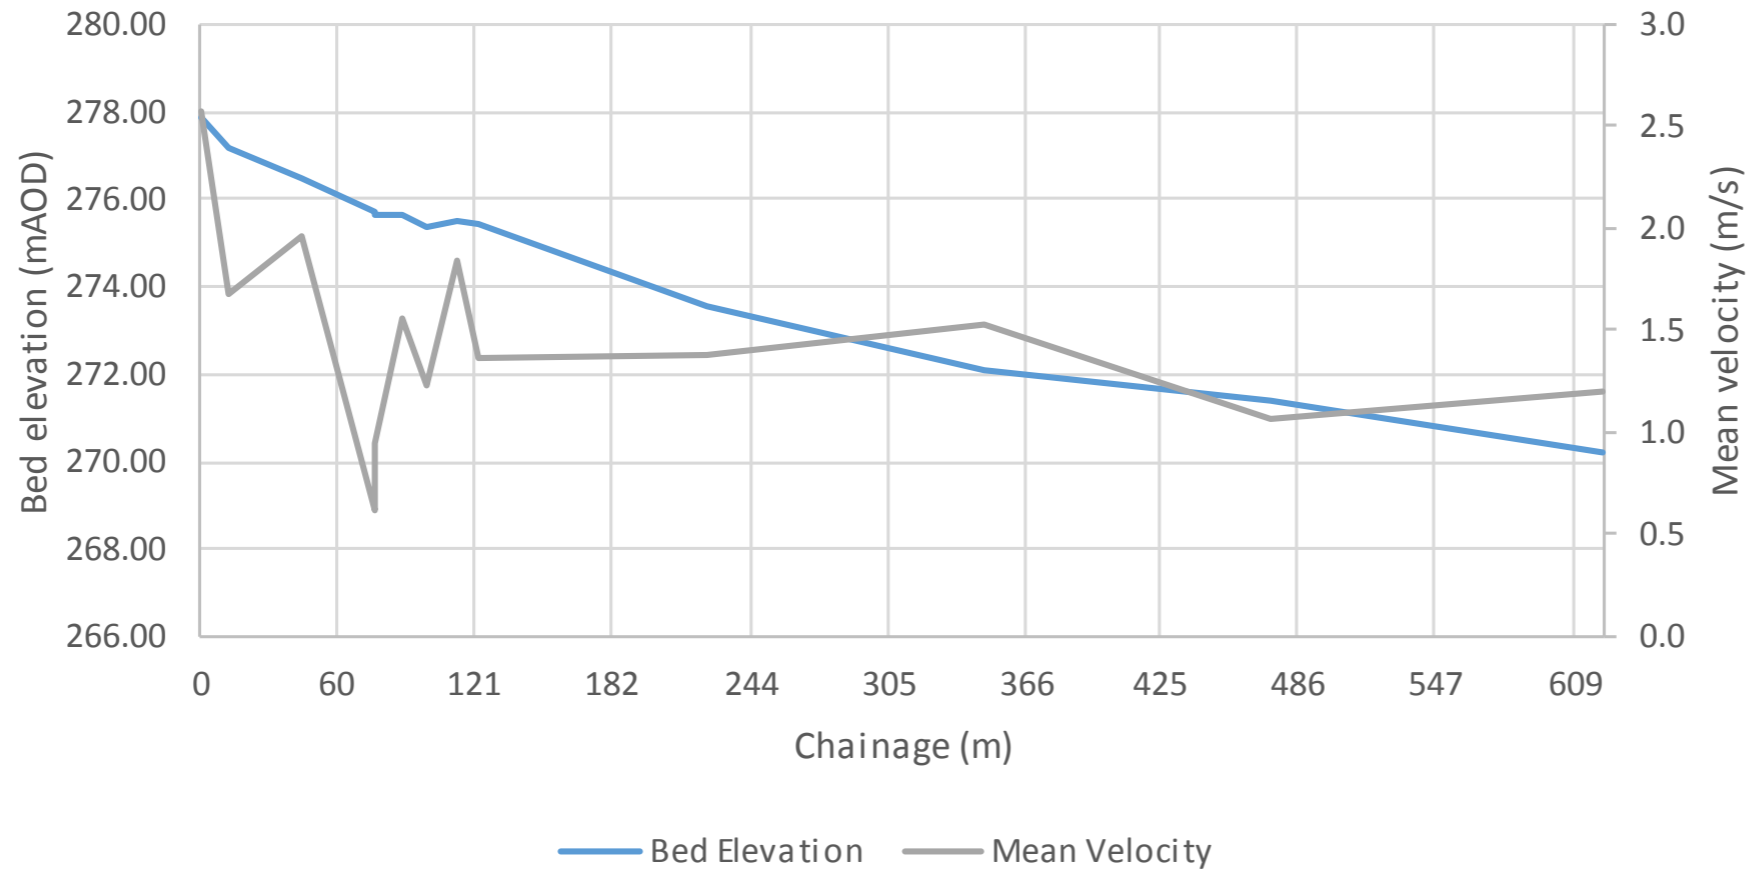
### Dalmagarry Burn - Existing

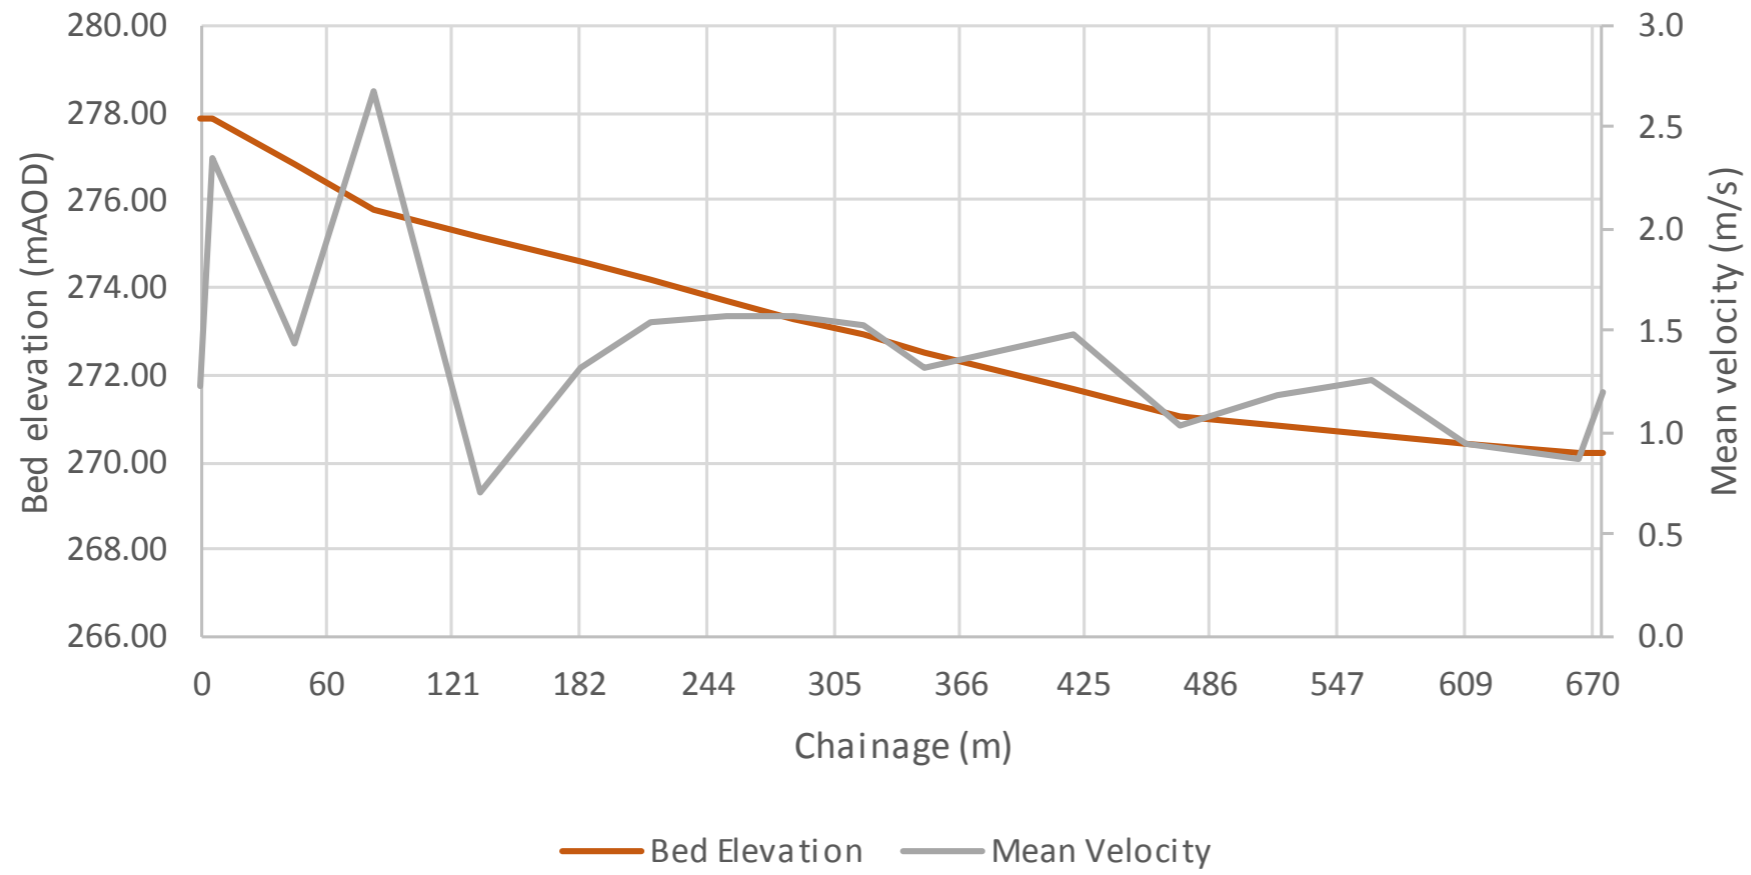

### Dalmagarry Burn - Proposed



Status	FINAL				Subsidiary	B
Client	 TRANSPORT SCOTLAND COMHDHAIL ALBA					
 A9 DUALLING PERTH TO INVERNESS Tomatin to Moy						
 ATKINS mouchel						
Title Figure A11.1.3b Dalmagarry Realignment Sheet 2 of 2						
Scale	Drawn	Checked	Approved	Authorised		
	HAH	LB	RM	SB		
Document Number	Project	Originator	Volume	Revision		
A9P12-AMJ-EWE-Z_ZZZZ_XX-DR-GI-0078				P01		
Location	Type	Role	Number			