


Accommodation Works Reference	
46/11	[REDACTED]




CONTRACT DRAWING

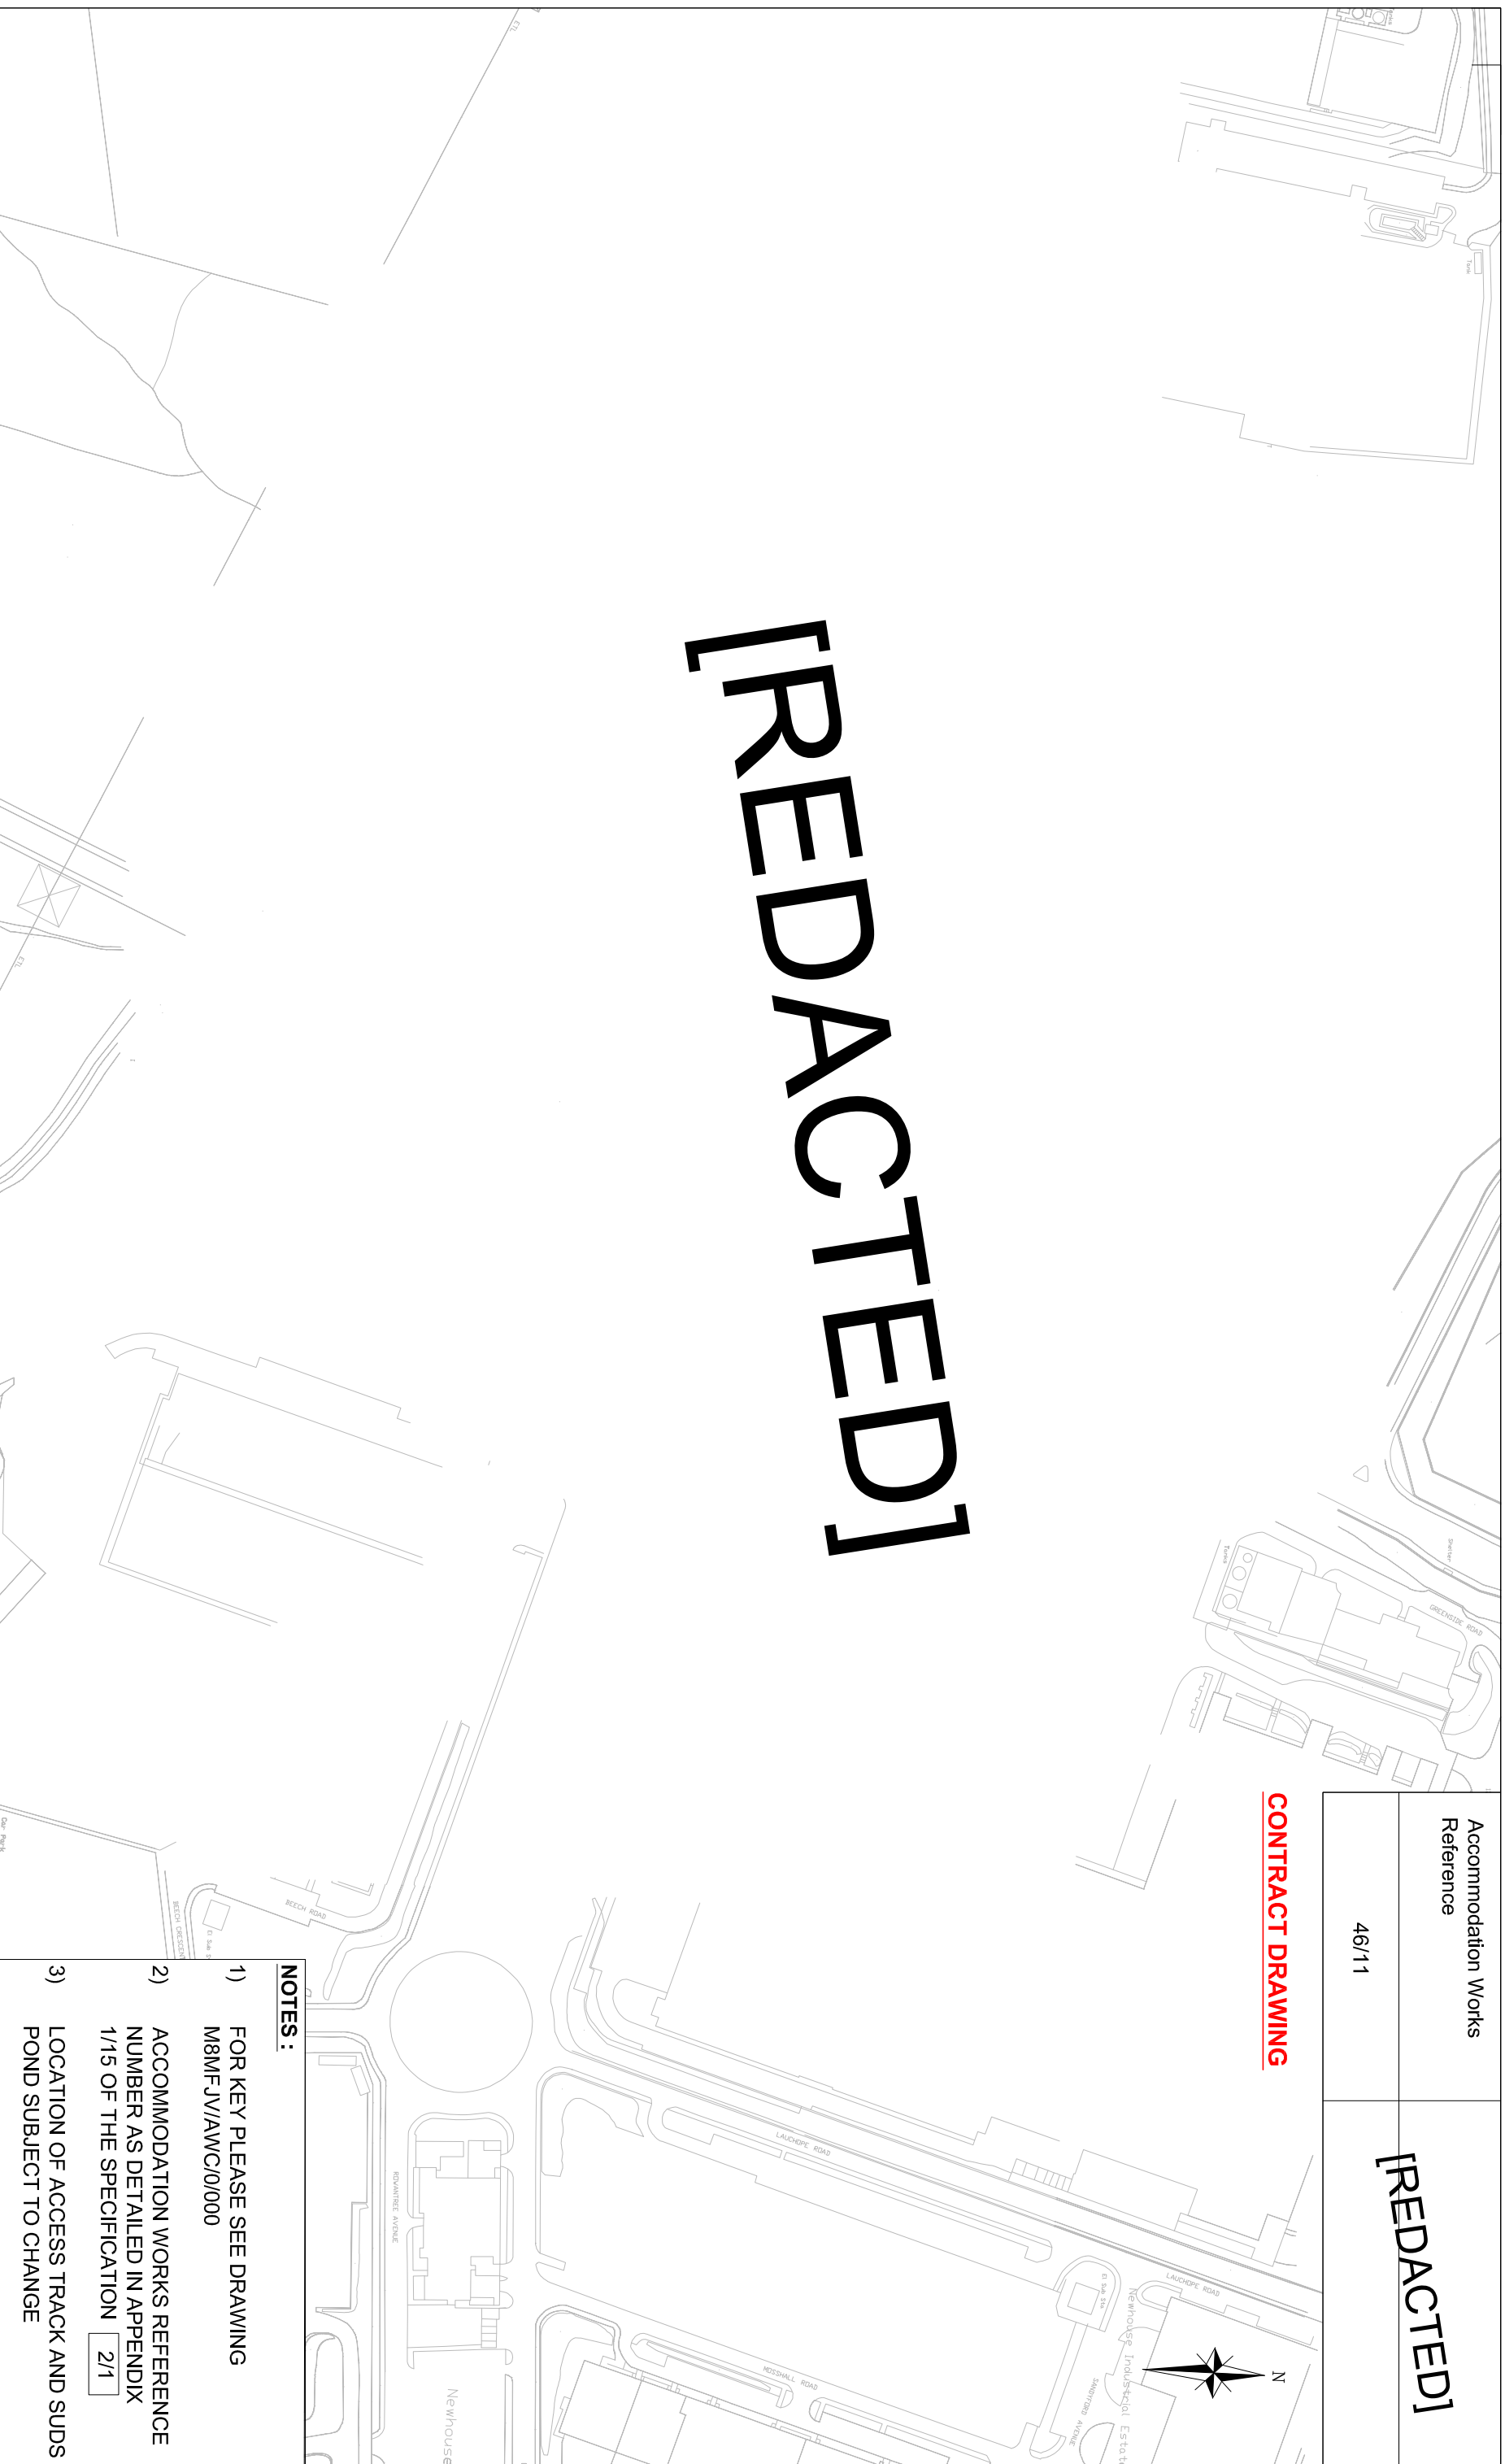

[REDACTED]



- NOTES :**
- 1) FOR KEY PLEASE SEE DRAWING M8MFJV/AWC/0/000
 - 2) ACCOMMODATION WORKS REFERENCE NUMBER AS DETAILED IN APPENDIX 1/15 OF THE SPECIFICATION [2/1]
 - 3) LOCATION OF ACCESS TRACK AND SUDS POND SUBJECT TO CHANGE

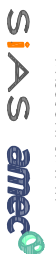CLIENT		
PROJECT TITLE	M8 Baillieston to Newhouse	
ENGINEER	 	
DRAWING TITLE	Accommodation Works [REDACTED]	
SCALE	1:2500 A1/A3	DRAWING NO
REV	M8MFJV/AW/1/046	REV