

ONTRACT DRAWING




Accommodation Works
Reference

Not Required

[REDACTED]

[REDACTED]

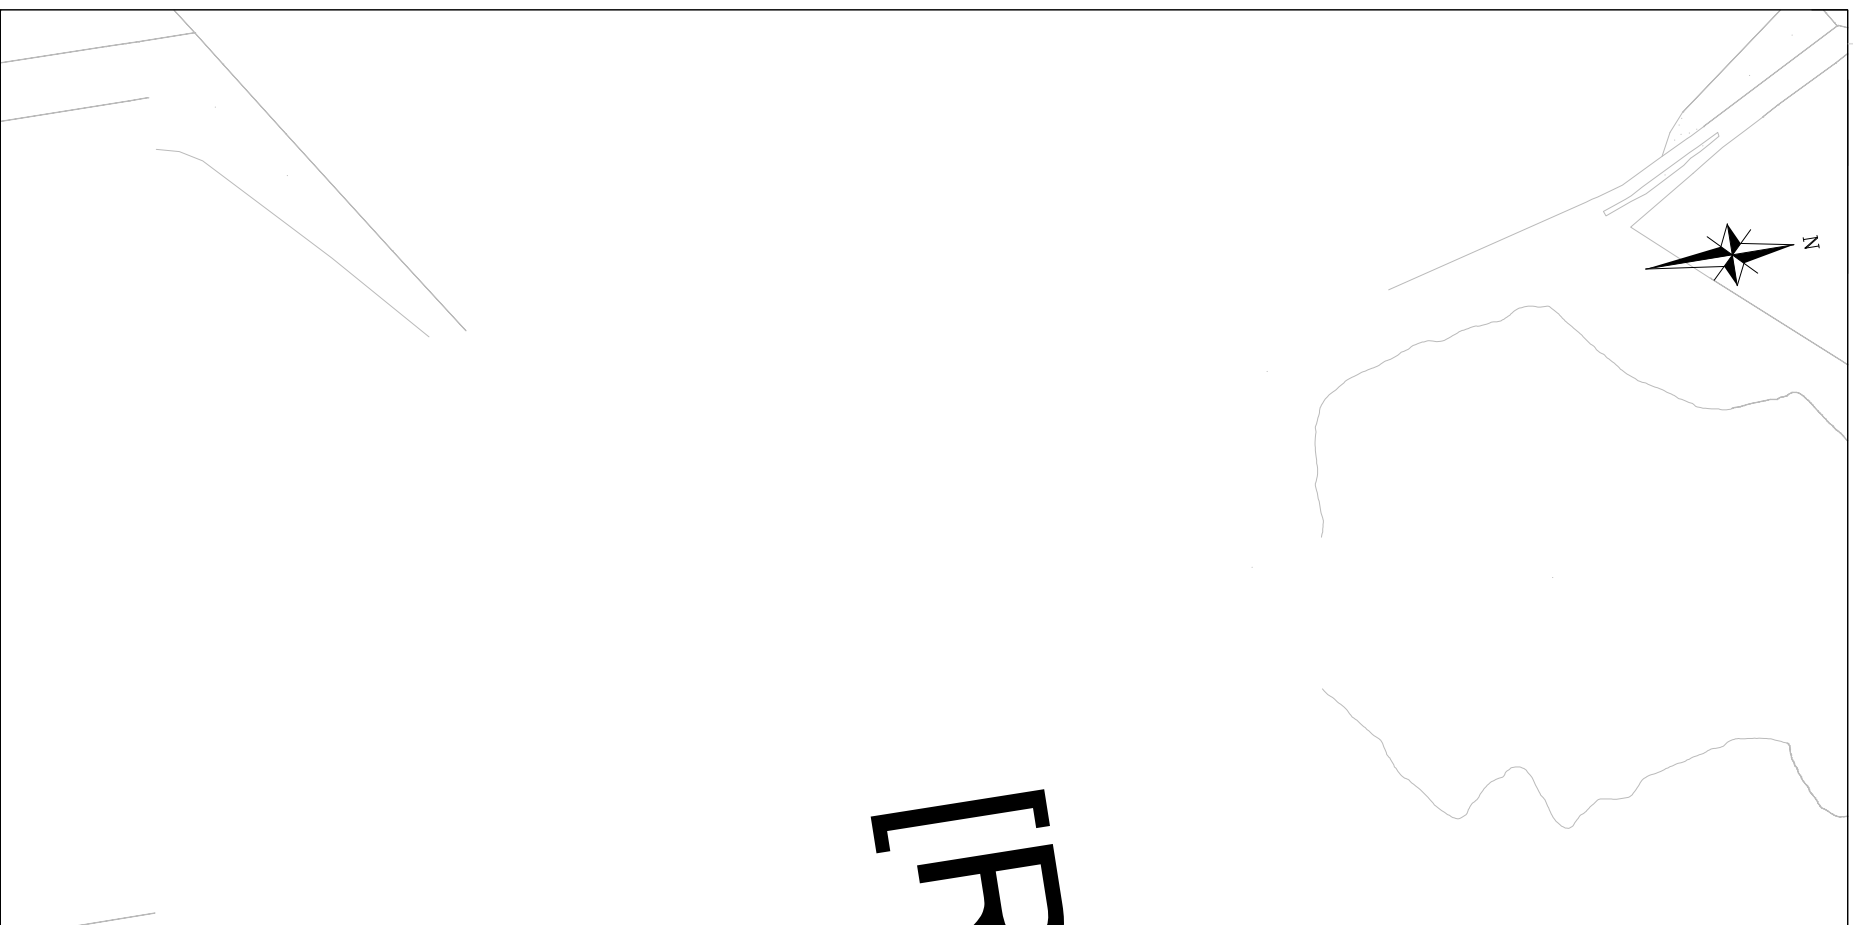

OTES :

FOR KEY PLEASE SEE DRAWING
M8MFJV/AWC/0/000
ACCOMMODATION WORKS REFERENCE
NUMBER AS DETAILED IN APPENDIX
1/15 OF THE SPECIFICATION [2/1]
LOCATION OF ACCESS TRACK AND SUDS
POND SUBJECT TO CHANGE

CLIENT



PROJECT TITLE

M8 Baillieston to Newhouse

ENGINEER



DRAWING TITLE

Accommodation Works
[REDACTED]

SCALE 1:2500 AT A3
DRAWING NO M8MFJV/AW/1/051

REV A