

CONTRACT DRAWING




Accommodation Works
Reference

57/1

[REDACTED]

[REDACTED]

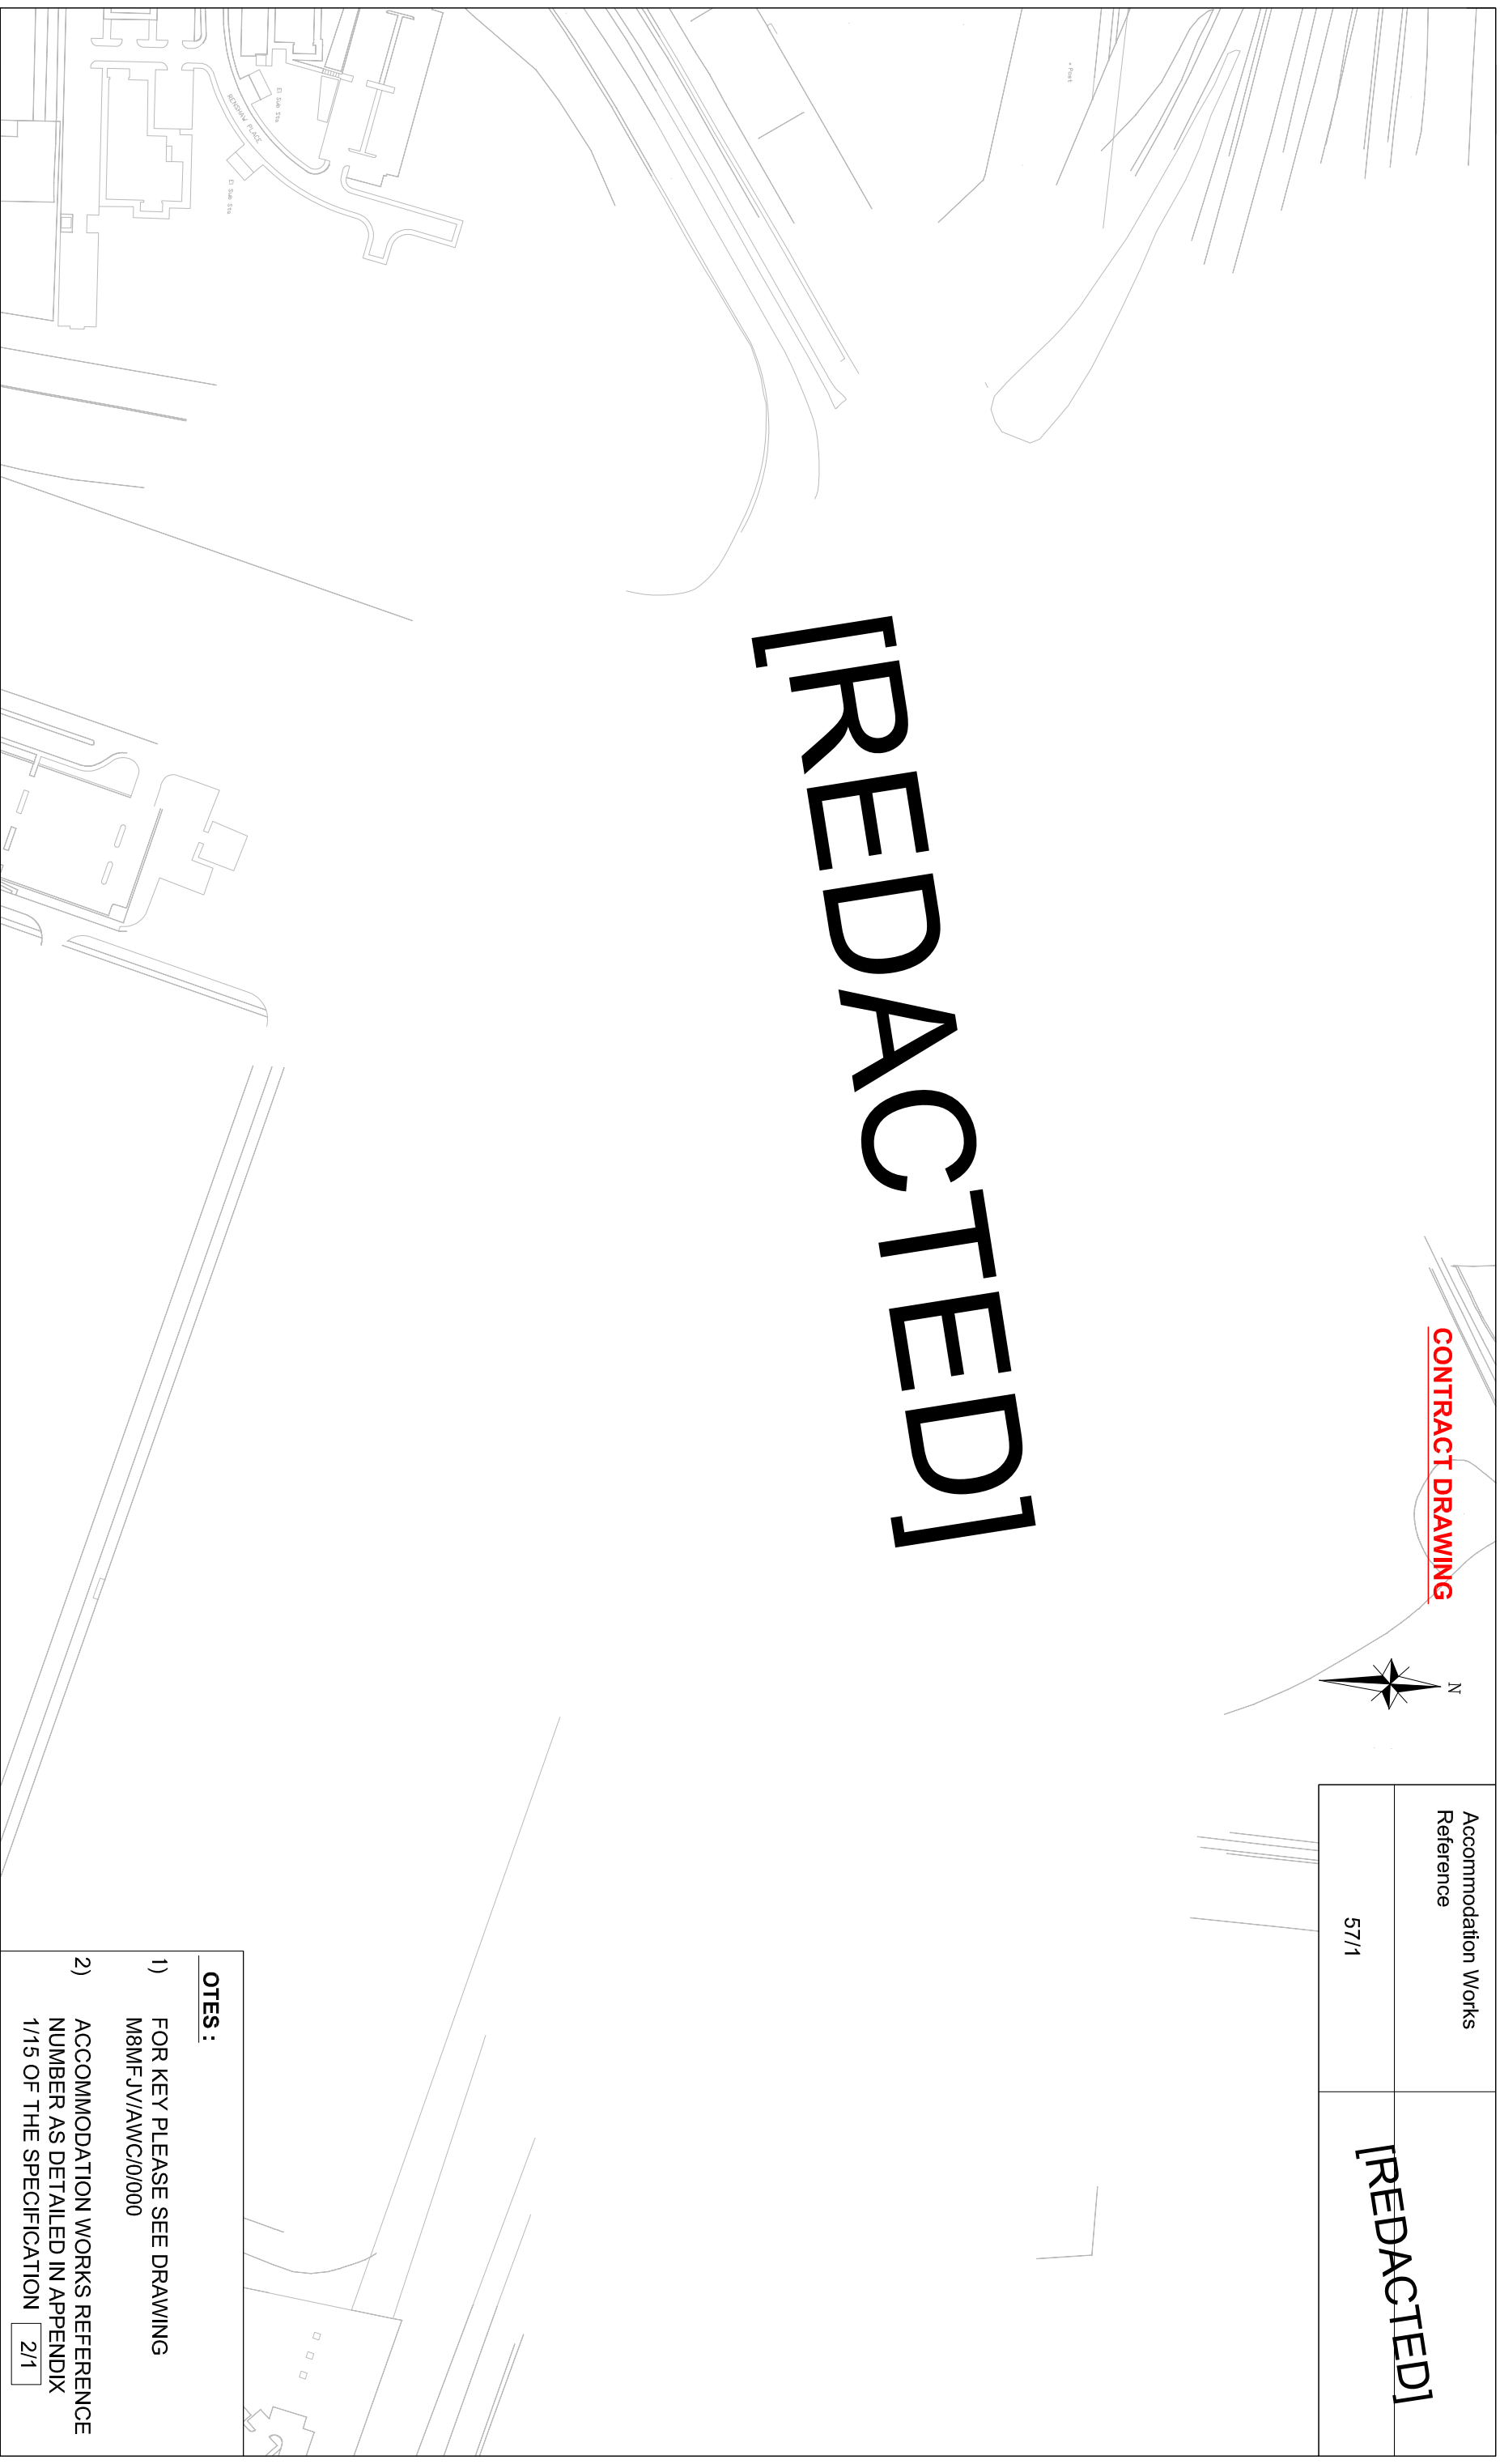

- OTES :**
- 1) FOR KEY PLEASE SEE DRAWING
M8MFJV/AWC/0/000
 - 2) ACCOMMODATION WORKS REFERENCE
NUMBER AS DETAILED IN APPENDIX
1/15 OF THE SPECIFICATION [2/1]

CLIENT



TRANSPORT
SCOTLAND

PROJECT TITLE

M8 Baillieston to Newhouse

ENGINEER

Mouchel FAIRHURST

IN ASSOCIATION WITH



DRAWING TITLE

Accommodation Works
[REDACTED]

SCALE

1:2500 A1/A3

DRAWING NO

M8MFJV/AWC/1/057

REV

A