


**CONTRACT DRAWING**

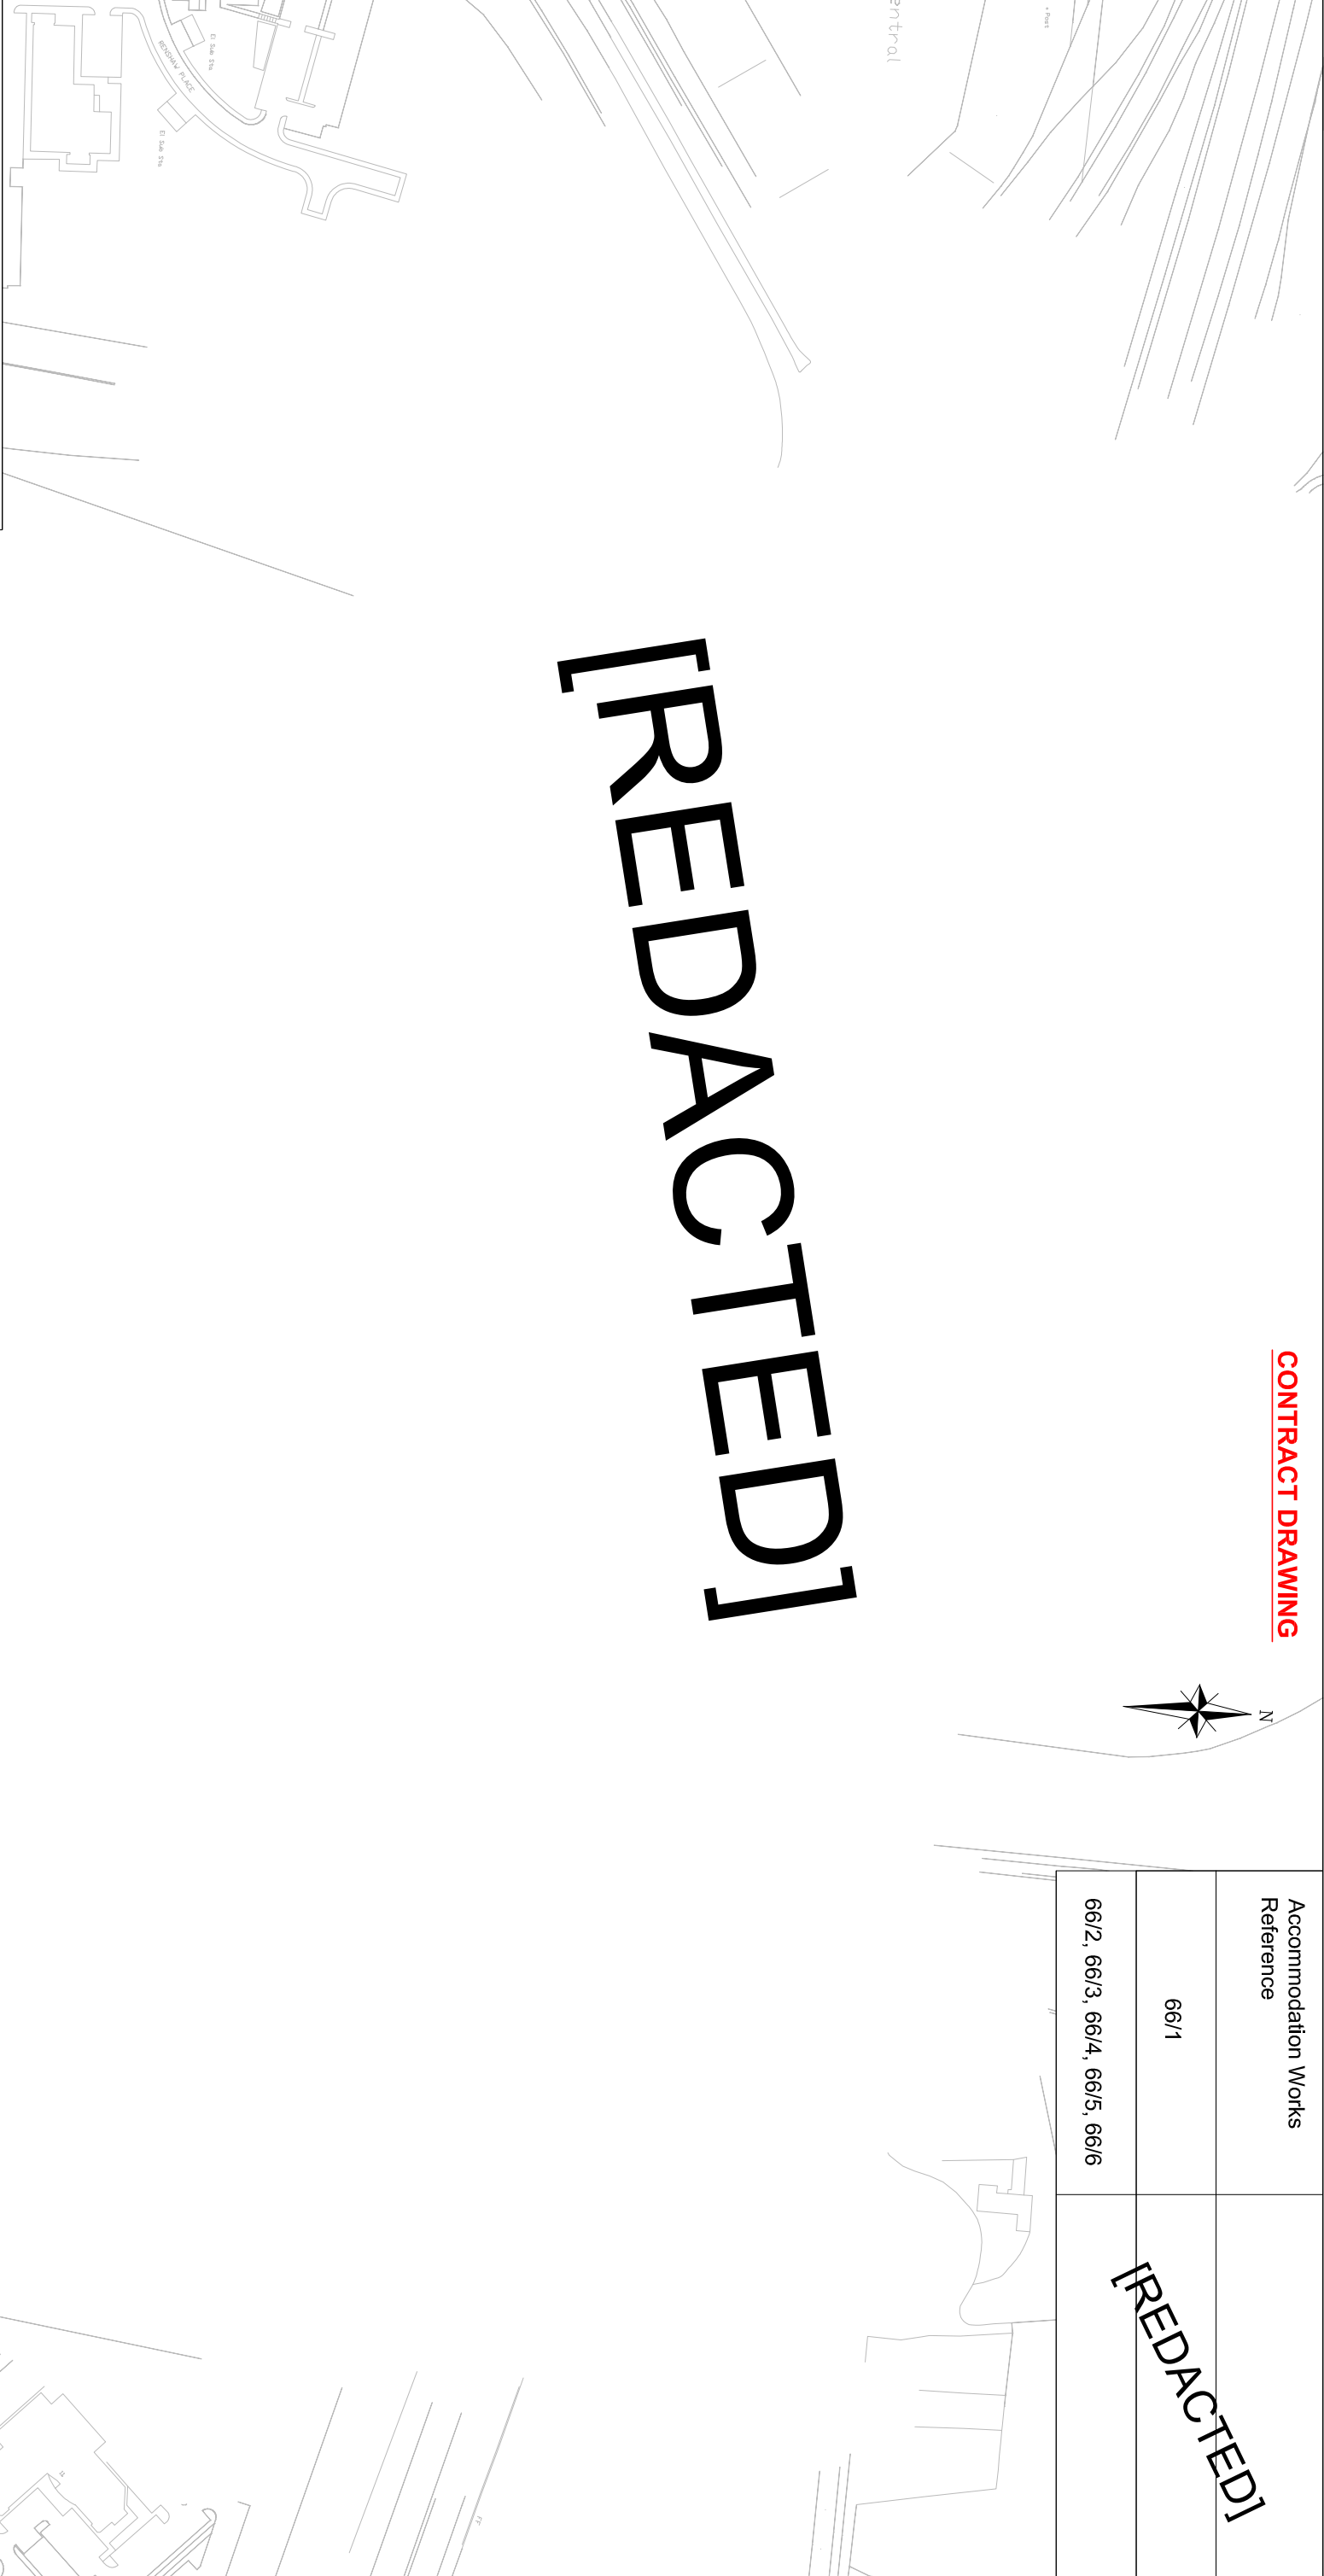




Accommodation Works Reference	
66/1	[REDACTED]
66/2, 66/3, 66/4, 66/5, 66/6	

[REDACTED]



**NOTES :**

- 1) FOR KEY PLEASE SEE DRAWING M8MFJV/AWC/0/000
- 2) ACCOMMODATION WORKS REFERENCE NUMBER AS DETAILED IN APPENDIX 1/15 OF THE SPECIFICATION

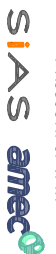CLIENT 	PROJECT TITLE	M8 Baillieston to Newhouse			
	ENGINEER	  <small>IN ASSOCIATION WITH</small>			
	DRAWING TITLE	Accommodation Works [REDACTED]			
	SCALE	1:2500	DRAWING NO	M8MFJV/AWC/1/066	REV
		A1/A3			A