
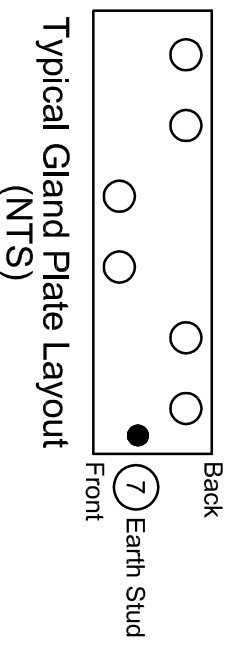


Note:
The NDX series of drawings represents non site specific installations of standard equipment and site layouts.

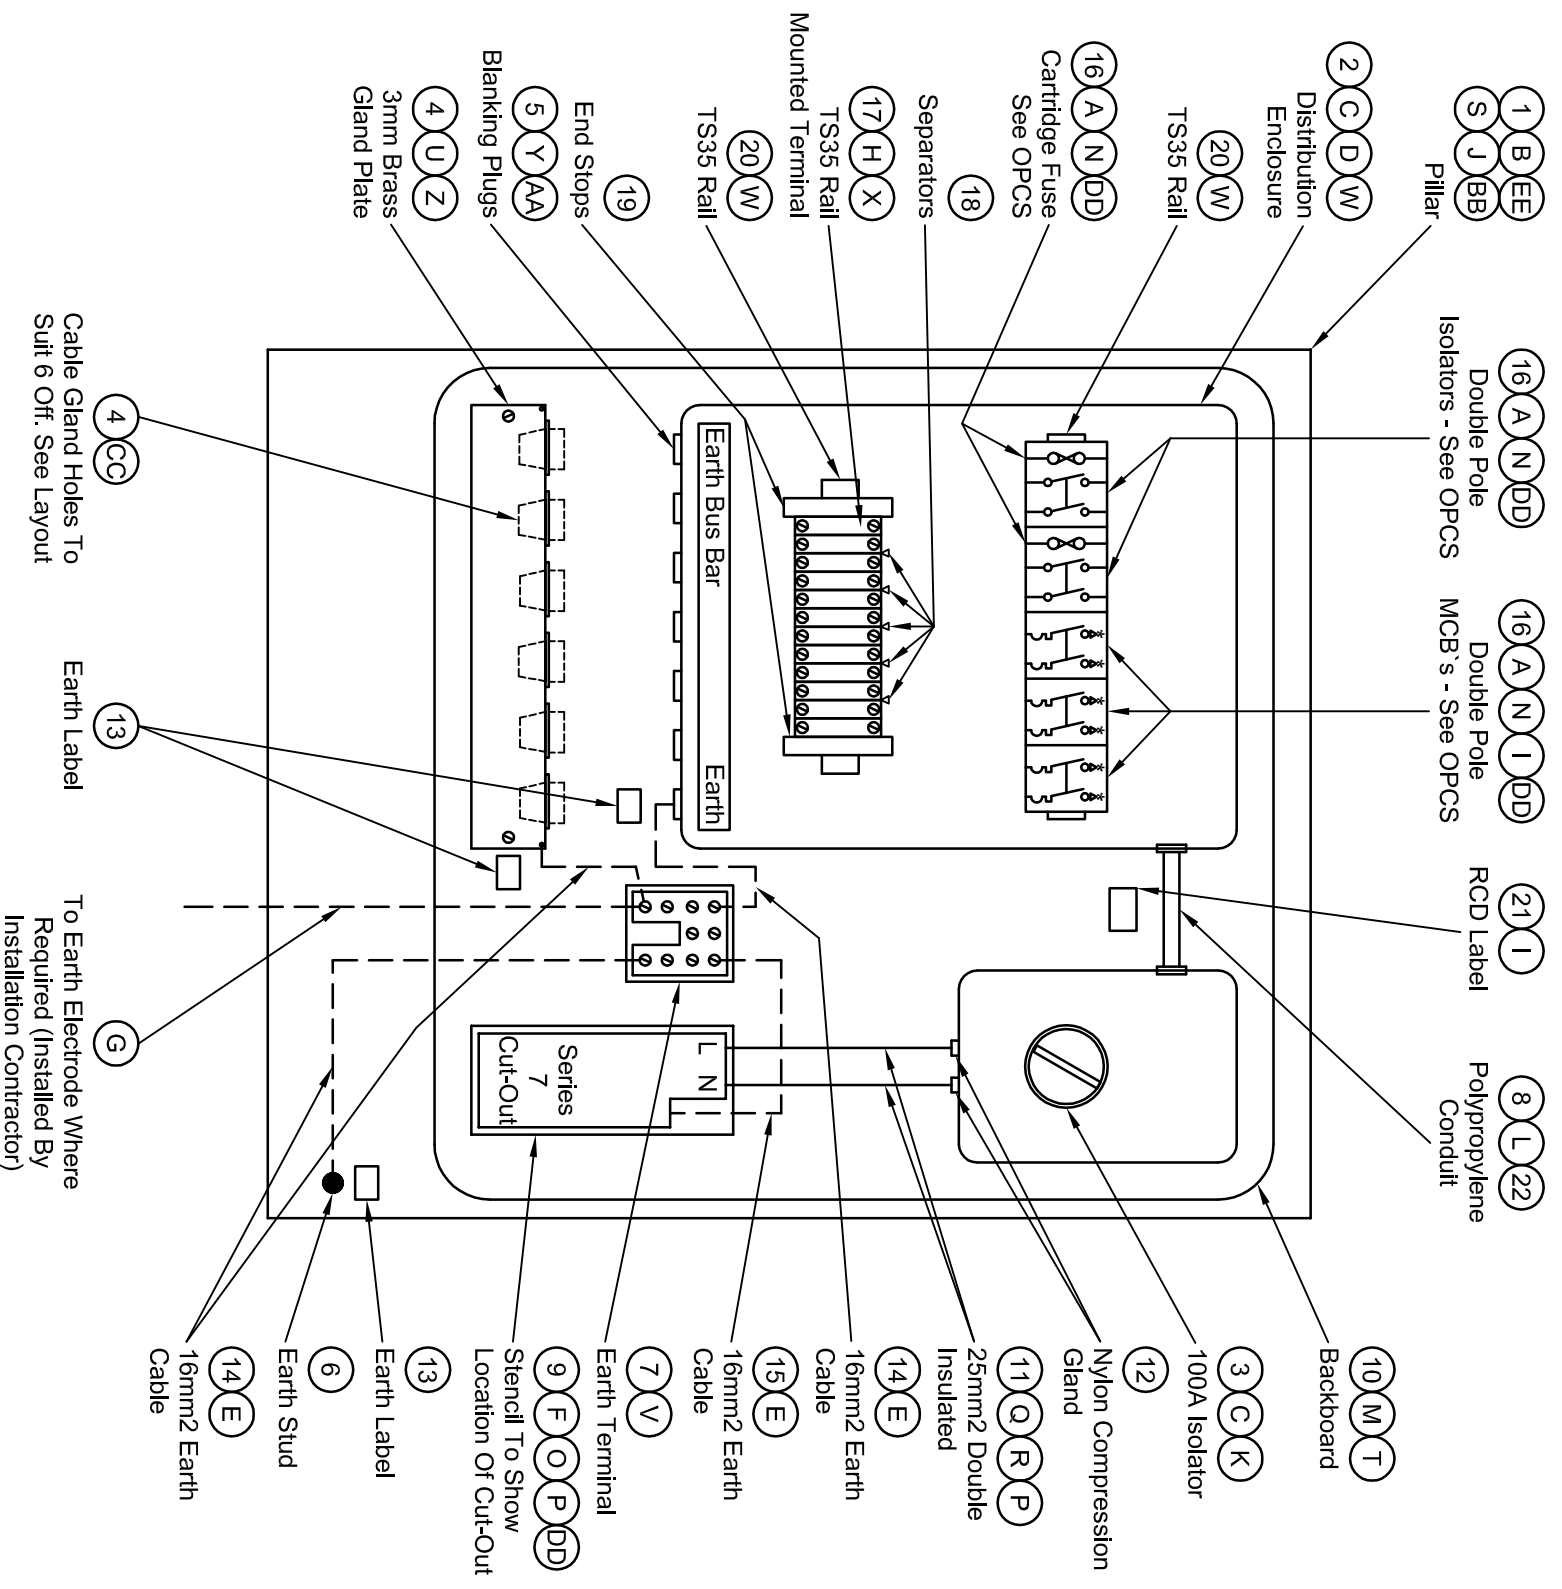

This drawing was generated on computer and must not be manually updated

TYPICAL LAYOUT OF TERMINATION PILLAR / TRAFFIC EQUIPMENT TERMINATION PILLAR (TP / TEDP)

TITLE		ORIGINAL DRAWING SIZE: 297 x 420	
ALL DIMENSIONS ARE IN MM		TOLERANCE +- 1 UNLESS OTHERWISE STATED	
THIRD ANGLE PROJECTION DO NOT SCALE		DRN S.D.	CHKD S.M.
DATE 29.02.08		DATE 29.02.08	DATE 29.02.08
DRG. NO. NDX1011-07ga	ISSUE	AMENDMENTS	APPD/DATE
	A	REDRAWN	BD 13/10/09
	1	FIRST ISSUE	SM 10/03/08
			SCALE N.T.S.
			SHT. NO. 1 of 4