
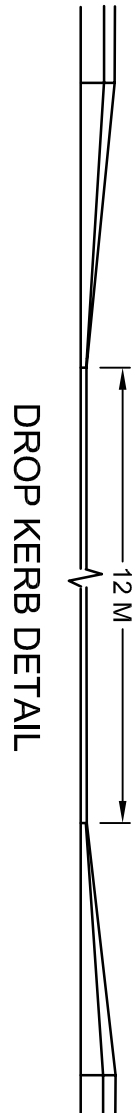
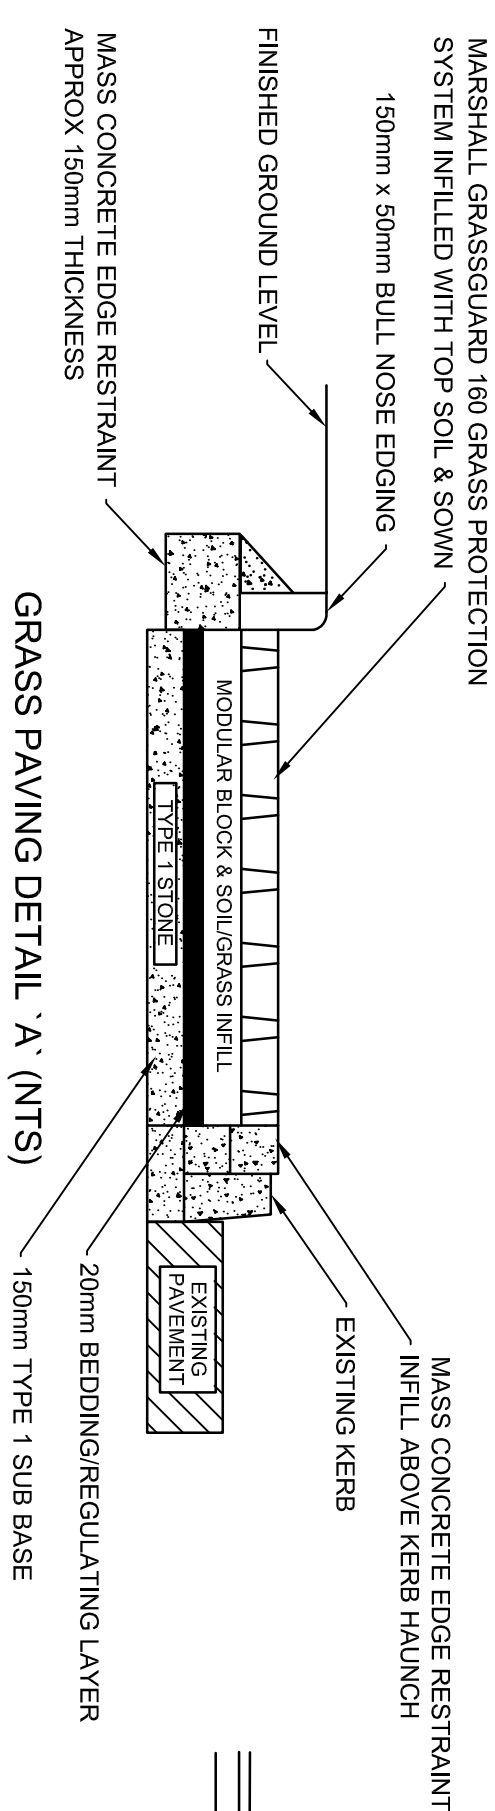
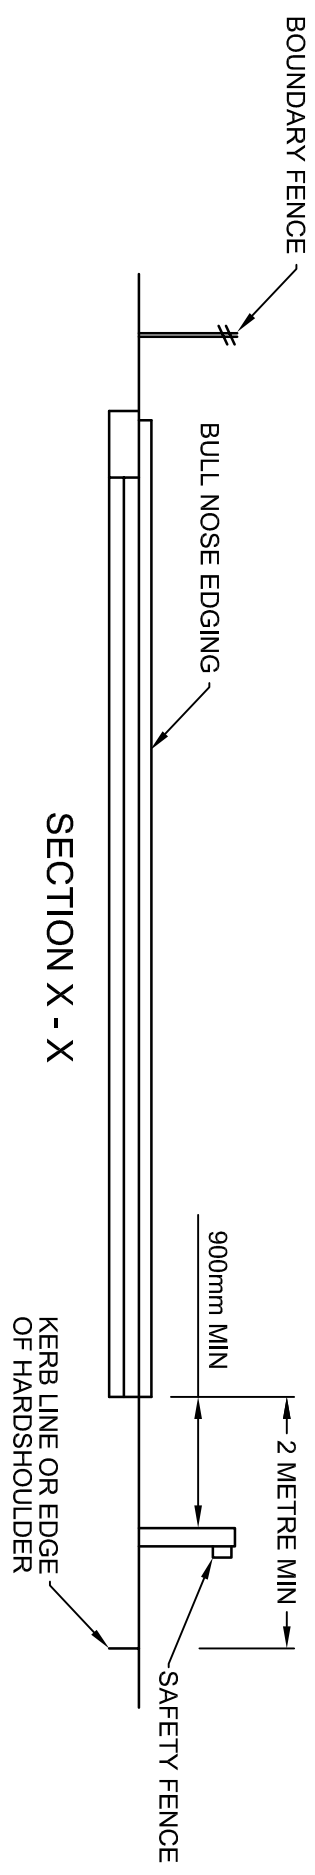


Note:
The NDX series of drawings represents non site specific installations of standard equipment and site layouts.

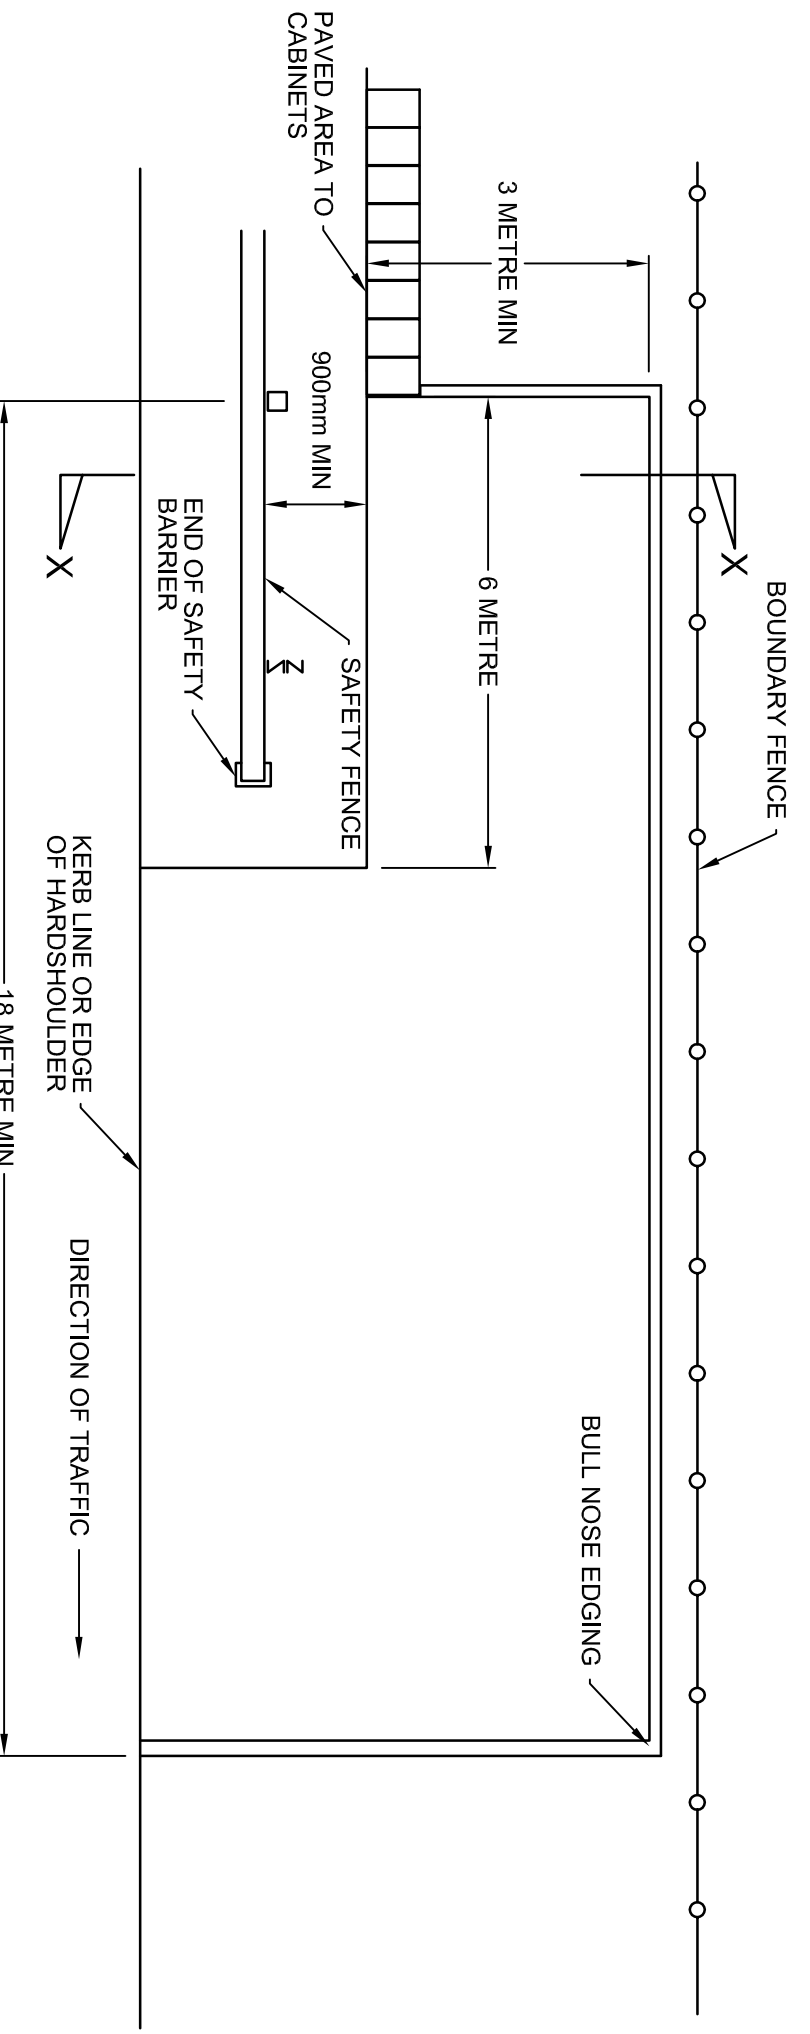

NOTES

1. GRASS PROTECTION SYSTEM TO BE AS MARSHALL GRASS GUARD 160 OR EQUIVALENT AND LAID IN ACCORDANCE WITH THE MANUFACTURERS INSTRUCTIONS.
2. TYPE 1 SUB-BASE TO BE OVERLAID BY A BEDDING/ REGULATING LAYER OF SHARP SAND 20mm THICK.
3. GRASS PROTECTION SYSTEM TO BE LAID AS BONDED FORMATION IN ACCORDANCE WITH DETAIL 'A'.
4. AFTER LAYING THE GRASS PROTECTION POCKETS SHALL BE FILLED WITH A CLEAN, FRIABLE LIME SOIL OR LOAM WITH PEAT MOISTURE AND COMPACTED, LEAVING A LEVEL SURFACE.
5. SEED MIXTURE TO BE SOWN CONSISTS OF:
40% CREEPING RED FESCUE
35% HARD FESCUE
10% BROWN BENT
15% SMOOTH STALKED MEADOW GRASS
6. EARLY TRAFFICING OF THE HARDSTANDING SURFACE TO BE AVOIDED AS THE FULL STRENGTH IS REACHED ONLY WHEN THE GRASS COVER IS ESTABLISHED.
7. HARDSTANDING TO BE AT GRADE WITH AN ALLOWANCE FOR DRAINAGE.
8. UNDERGROUND SERVICES SUCH AS DRAINS AND ELECTRICITY/COMMUNICATIONS DUCTS WILL REQUIRE STRUCTURAL PROTECTION TYPICALLY A MINIMUM OF 150mm MESH REINFORCED CONCRETE.
9. WHERE A CUTTING IS REQUIRED TO BE CREATED TO PROVIDE FOR THE HARDSTANDING THIS MUST BE CORRECTLY SUPPORTED AND PROVIDE ADEQUATE CLEARANCE FOR ACCESS INTO PARKED VEHICLES.
10. PAVED ACCESS PATHS ORIGINATING FROM THE HARDSTANDING SHALL BE LAID LEVEL WITH THE HARDSTANDING SURFACE. NO TRIP HAZARD SHALL BE CREATED.
11. 150mm x 50mm BULL NOSE KERB EDGING TO DELINEATE THE SITE.

This drawing was generated on computer and must not be manually updated

TITLE
TYPICAL TRAFFIC SCOTLAND SITE MAINTENANCE HARDSTANDING

ORIGINAL DRAWING SIZE: 297 x 420	DRN	C.S.G.	CHKD	B.D.	SCALE
ALL DIMENSIONS ARE IN MM	DATE	07.10.04	DATE	07.10.04	N.T.S.
TOLERANCE +/- 1 UNLESS OTHERWISE STATED	DRG. NO.	NDX1072-00cl		SHT. NO.	2 of 2
THIRD ANGLE PROJECTION DO NOT SCALE	ISSUE	AMENDMENTS	APPD/DATE		
	C	SEE REVISION SHEET		GC 05/02/06	
	E	REDRAWN		BD 13/10/09	
	D	SEE REVISION SHEET		GC 29/09/06	