
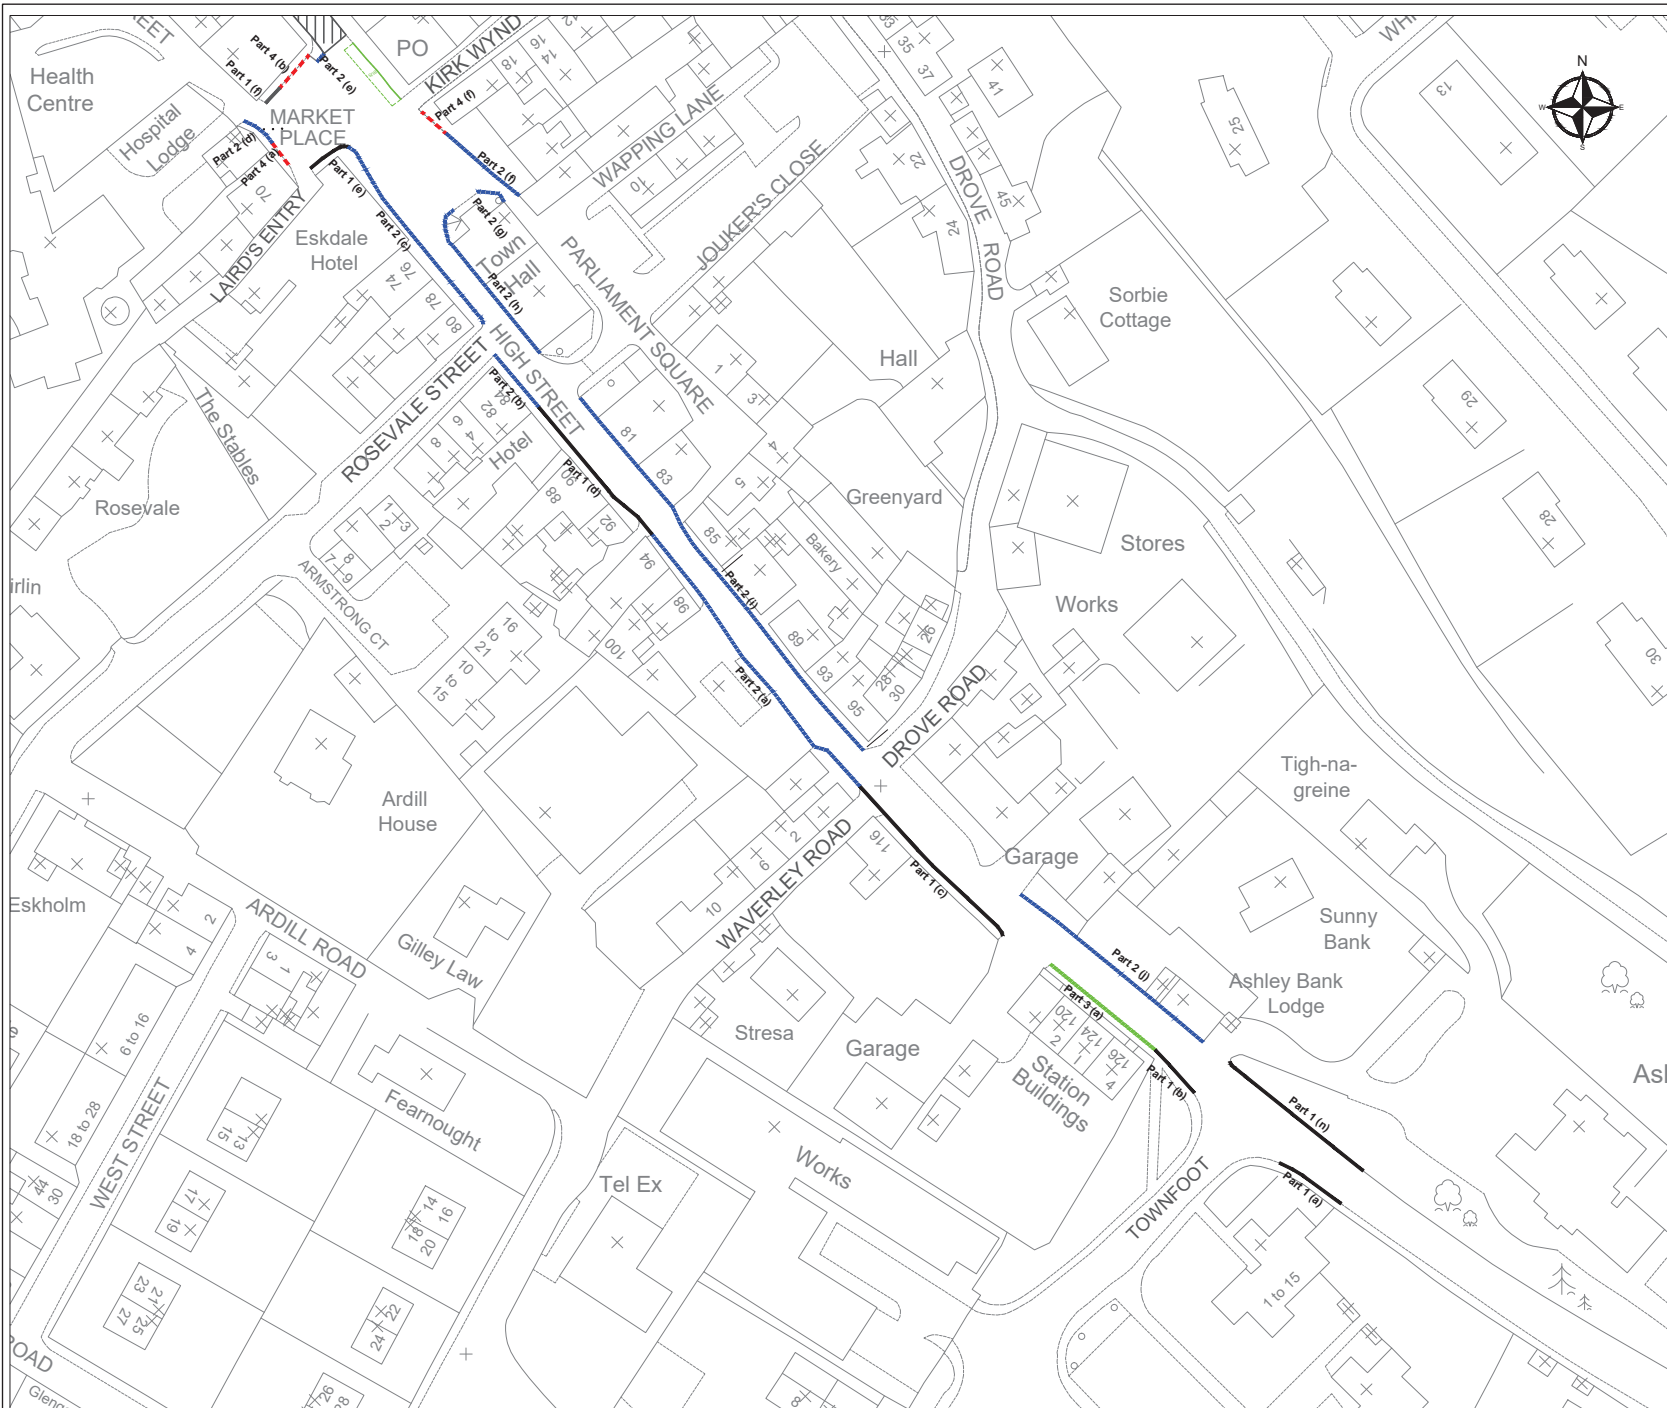



Reproduced by permission of the Ordnance Survey on behalf of HMSO. © Crown Copyright and database right 2025.  
All rights reserved. Ordnance Survey Licence Number 100046668

Drawing Number		Plan No.1	
		<h3>Key</h3> <p>Part 1  NO WAITING AT ANYTIME</p> <p>Part 2  NO WAITING AND NO LOADING/UNLOADING AT ANYTIME</p> <p>Part 3  NO WAITING BETWEEN THE HOURS OF 9AM AND 6PM MONDAY TO FRIDAY INCLUSIVE</p> <p>Part 4  NO WAITING BETWEEN THE HOURS OF 9AM AND 6PM MONDAY TO SATURDAY INCLUSIVE FOR PERIODS LONGER THAN 60 MINUTES AND NO RETURN WITHIN 60 MINUTES</p>	
Do not scale this drawing			
Rev	Date		Checked
Status			
Rev.			
Client			
 TRANSPORT SCOTLAND			
Project	A6091/A7 Melrose - Galashiels - Carlisle Trunk Road		
Title	THE A7 TRUNK ROAD (LANGHOLM) (PROHIBITION OF WAITING, LOADING AND UNLOADING) ORDER 2025		
Drawing No.	Plan No. 1		
Scale	1:1000		Date January 2020
Designed	PD	Drawn	PD
	Checked	GB	Approved
			TD



Drawing Number		Plan No.2	
<h3>Key</h3> <p>Part 1  NO WAITING AT ANYTIME</p> <p>Part 2  NO WAITING AND NO LOADING/UNLOADING AT ANYTIME</p> <p>Part 3  NO WAITING BETWEEN THE HOURS OF 9AM AND 6PM MONDAY TO FRIDAY INCLUSIVE</p> <p>Part 4  NO WAITING BETWEEN THE HOURS OF 9AM AND 6PM MONDAY TO SATURDAY INCLUSIVE FOR PERIODS LONGER THAN 60 MINUTES AND NO RETURN WITHIN 60 MINUTES</p>			
Do not scale this drawing			
Rev	Date		Checked
Status			
Rev.			
Client			
 <b>TRANSPORT SCOTLAND</b>			
Project	A6091/A7 Melrose - Galashiels - Carlisle Trunk Road		
Title	THE A7 TRUNK ROAD (LANGHOLM) (PROHIBITION OF WAITING, LOADING AND UNLOADING) ORDER 2025		
Drawing No.	Plan No. 2		
Scale	1:1000		Date January 2020
Designed	PD	Drawn	PD
	Checked	GB	Approved
			TD

Reproduced by permission of the Ordnance Survey on behalf of HMSO. © Crown Copyright and database right 2025. All rights reserved. Ordnance Survey Licence Number 100046668