


- Preferred Route Alignment**
- Highway Main Line
  - - - Highway Side Road
  - - - SuDS Maintenance Access & Active Travel Link
  - - - OMR Improvement Alignment
  - Principle Structure
  - Watercourse Realignments
  - Berm
  - Debris Trap
  - Ditch
  - Drainage CKDU/Channel
  - Earthwork Slope - Cut
  - Earthwork Slope - Fill
  - Footway/Cycleway
  - Kerbs
  - Pavement
  - Retaining Wall
  - Traffic Island
  - Verges
  - Hesco Barrier
  - Biodiversity Net Gain (BNG) & Natural Capital (NC) Enhancement Sites

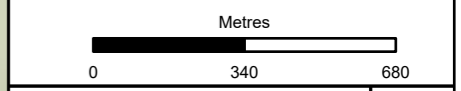

Subsidiary: Authorised and Accepted – Stage 3 Status: A3

Client: **TRANSPORT SCOTLAND**  
CÒMHDHAIL ALBA



Project Title: **A83 Rest and Be Thankful**

**AtkinsRéalis WSP**

**Figure 4.1 - Scheme Layout Overview**  
Page 1 of 8

|  |  |                     |                 |                |
|--|--|---------------------|-----------------|----------------|
| Scale: 1:17,000                                      | Drawn: SC                                    | Checked: AP         | Approved: MR    | Authorised: RG |
| Document Number: A83AAB-AWJ-EAC-LTS_GEN-DR-VT-000319 | Project: A83AAB-AWJ-EAC-LTS_GEN-DR-VT-000319 | Originator: [blank] | Volume: [blank] | Revision: C01  |
| Location: [blank]                                    | Type: [blank]                                | Role: [blank]       | Number: [blank] | [blank]        |

Esri, Intermap, NASA, NGA, USGS, Esri Community Maps Contributors, Esri UK, Esri, TomTom, Garmin, Foursquare, GeoTechnologies, Inc, METI/NASA, USGS, Esri UK, Esri, TomTom, Garmin, Foursquare, GeoTechnologies, Inc, METI/NASA, USGS

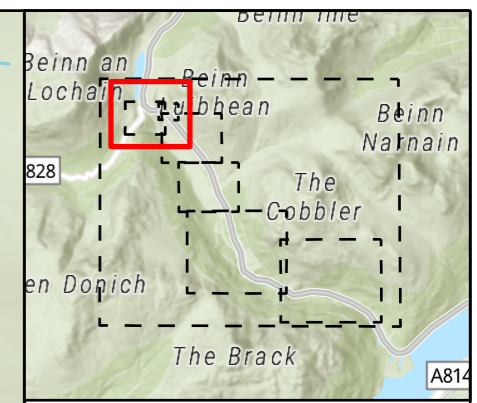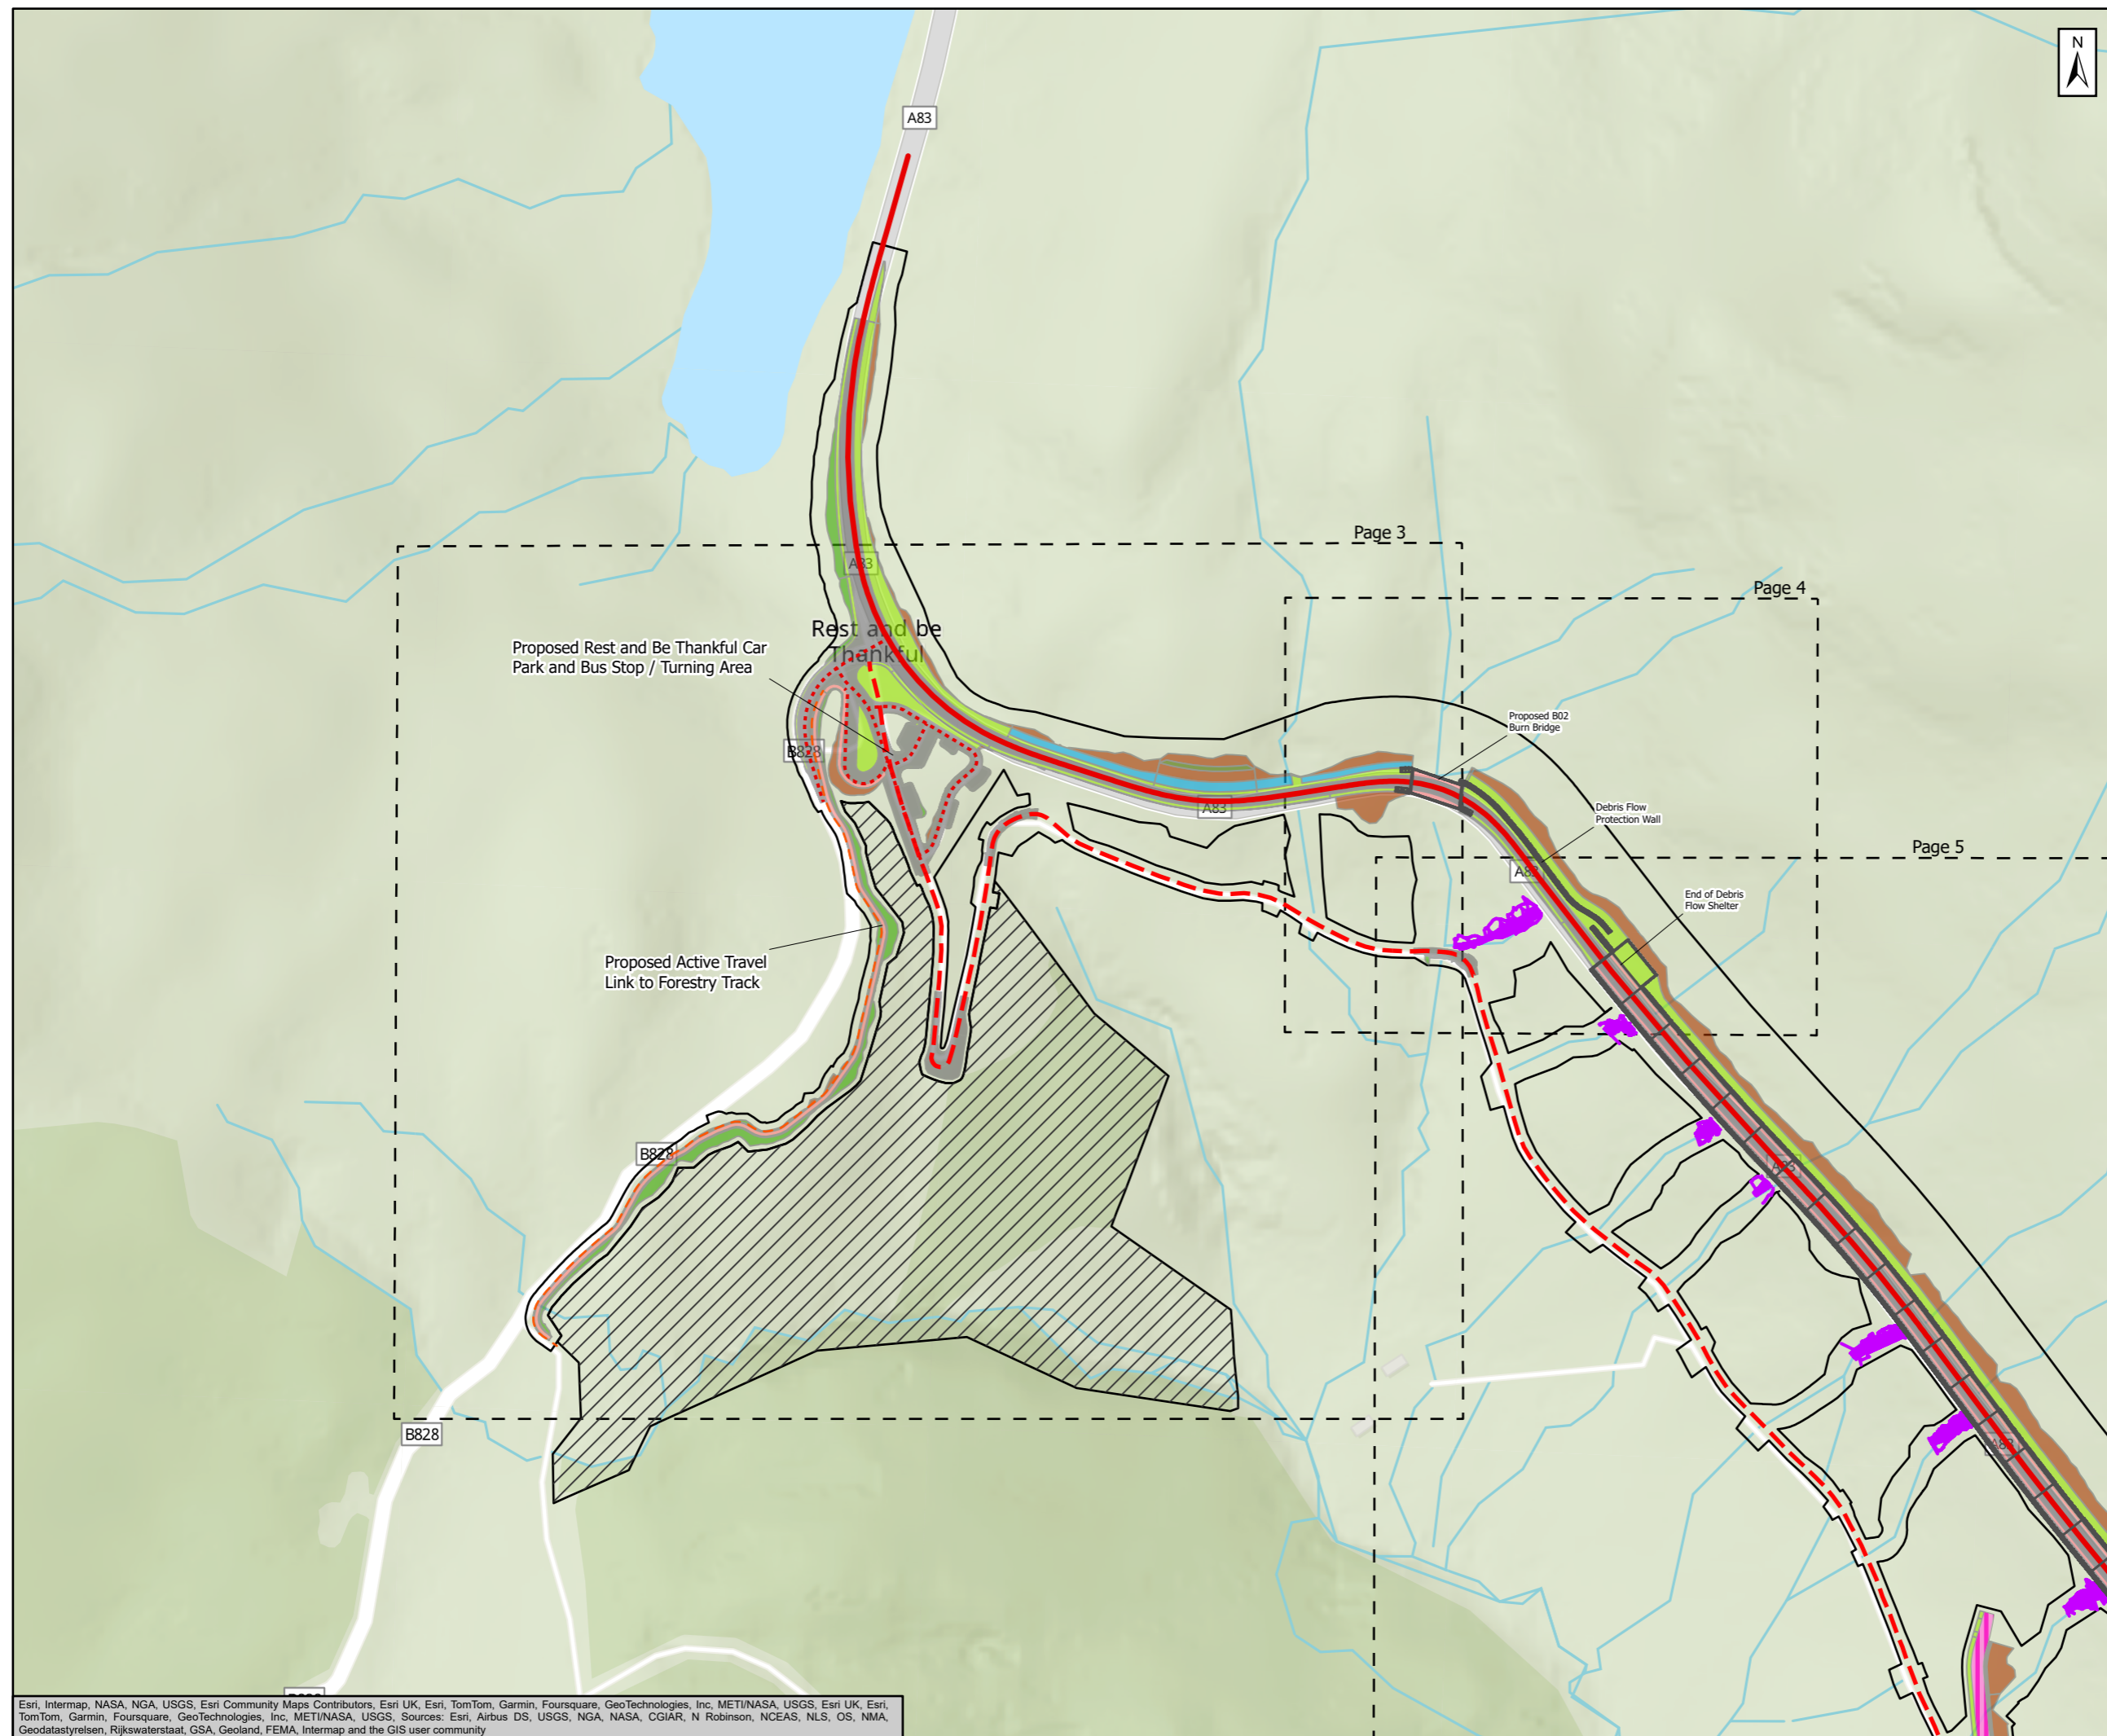

**Preferred Route Alignment**

- Highway Main Line
- - - Highway Side Road
- - - - SuDS Maintenance Access & Active Travel Link
- - - - OMR Improvement Alignment
- Principle Structure
- Watercourse Realignments
- Berm
- Debris Trap
- Ditch
- Drainage CKDU/Channel
- Earthwork Slope - Cut
- Earthwork Slope - Fill
- Footway/Cycleway
- Kerbs
- Pavement
- Retaining Wall
- Traffic Island
- Verges
- Hesco Barrier
- Biodiversity Net Gain (BNG) & Natural Capital (NC) Enhancement Sites

Metres

0      80      160

Subsidiary: Authorised and Accepted – Stage 3      Status: A3




Project Title: **A83 Rest and Be Thankful**




**Figure 4.1 -  
Scheme Layout Overview  
Page 2 of 8**

|  |  |                     |                 |                |
|--|--|---------------------|-----------------|----------------|
| Scale: 1:4,000                                       | Drawn: SC                                    | Checked: AP         | Approved: MR    | Authorised: RG |
| Document Number: A83AAB-AWJ-EAC-LTS_GEN-DR-VT-000319 | Project: A83AAB-AWJ-EAC-LTS_GEN-DR-VT-000319 | Originator: [blank] | Volume: [blank] | Revision: C01  |
| Location: [blank]                                    | Type: [blank]                                | Role: [blank]       | Number: [blank] | [blank]        |

Esri, Intermap, NASA, NGA, USGS, Esri Community Maps Contributors, Esri UK, Esri, TomTom, Garmin, Foursquare, GeoTechnologies, Inc, METI/NASA, USGS, Esri UK, Esri, TomTom, Garmin, Foursquare, GeoTechnologies, Inc, METI/NASA, USGS, Sources: Esri, Airbus DS, USGS, NGA, NASA, CGIAR, N Robinson, NCEAS, NLS, OS, NMA, Geodatastyrelsen, Rijkswaterstaat, GSA, Geoland, FEMA, Intermap and the GIS user community

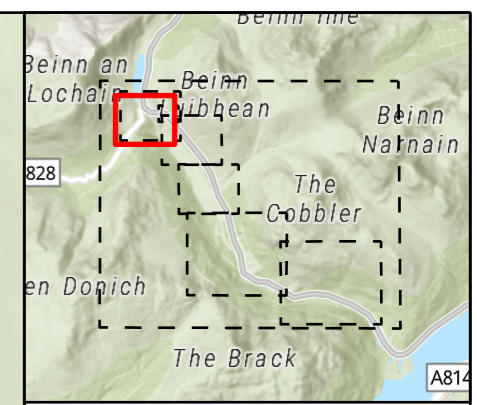

- Preferred Route Alignment**
- Highway Main Line
  - - - Highway Side Road
  - - - SuDS Maintenance Access & Active Travel Link
  - - - OMR Improvement Alignment
  - Principle Structure
  - Watercourse Realignments
  - Berm
  - Debris Trap
  - Drainage CKDU/Channel
  - Earthwork Slope - Cut
  - Earthwork Slope - Fill
  - Footway/Cycleway
  - Kerbs
  - Pavement
  - Retaining Wall
  - Traffic Island
  - Verges
  - Biodiversity Net Gain (BNG) & Natural Capital (NC) Enhancement Sites

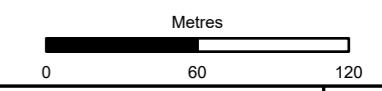

Subsidiary: Authorised and Accepted – Stage 3 Status: A3




Project Title: A83 Rest and Be Thankful





Figure 4.1 - Scheme Layout Overview  
Page 3 of 8


|  |  |                     |                 |                |
|--|--|---------------------|-----------------|----------------|
| Scale: 1:3,000                                       | Drawn: SC                                    | Checked: AP         | Approved: MR    | Authorised: RG |
| Document Number: A83AAB-AWJ-EAC-LTS_GEN-DR-VT-000319 | Project: A83AAB-AWJ-EAC-LTS_GEN-DR-VT-000319 | Originator: [blank] | Volume: [blank] | Revision: C01  |
| Location: [blank]                                    | Type: [blank]                                | Role: [blank]       | Number: [blank] | [blank]        |

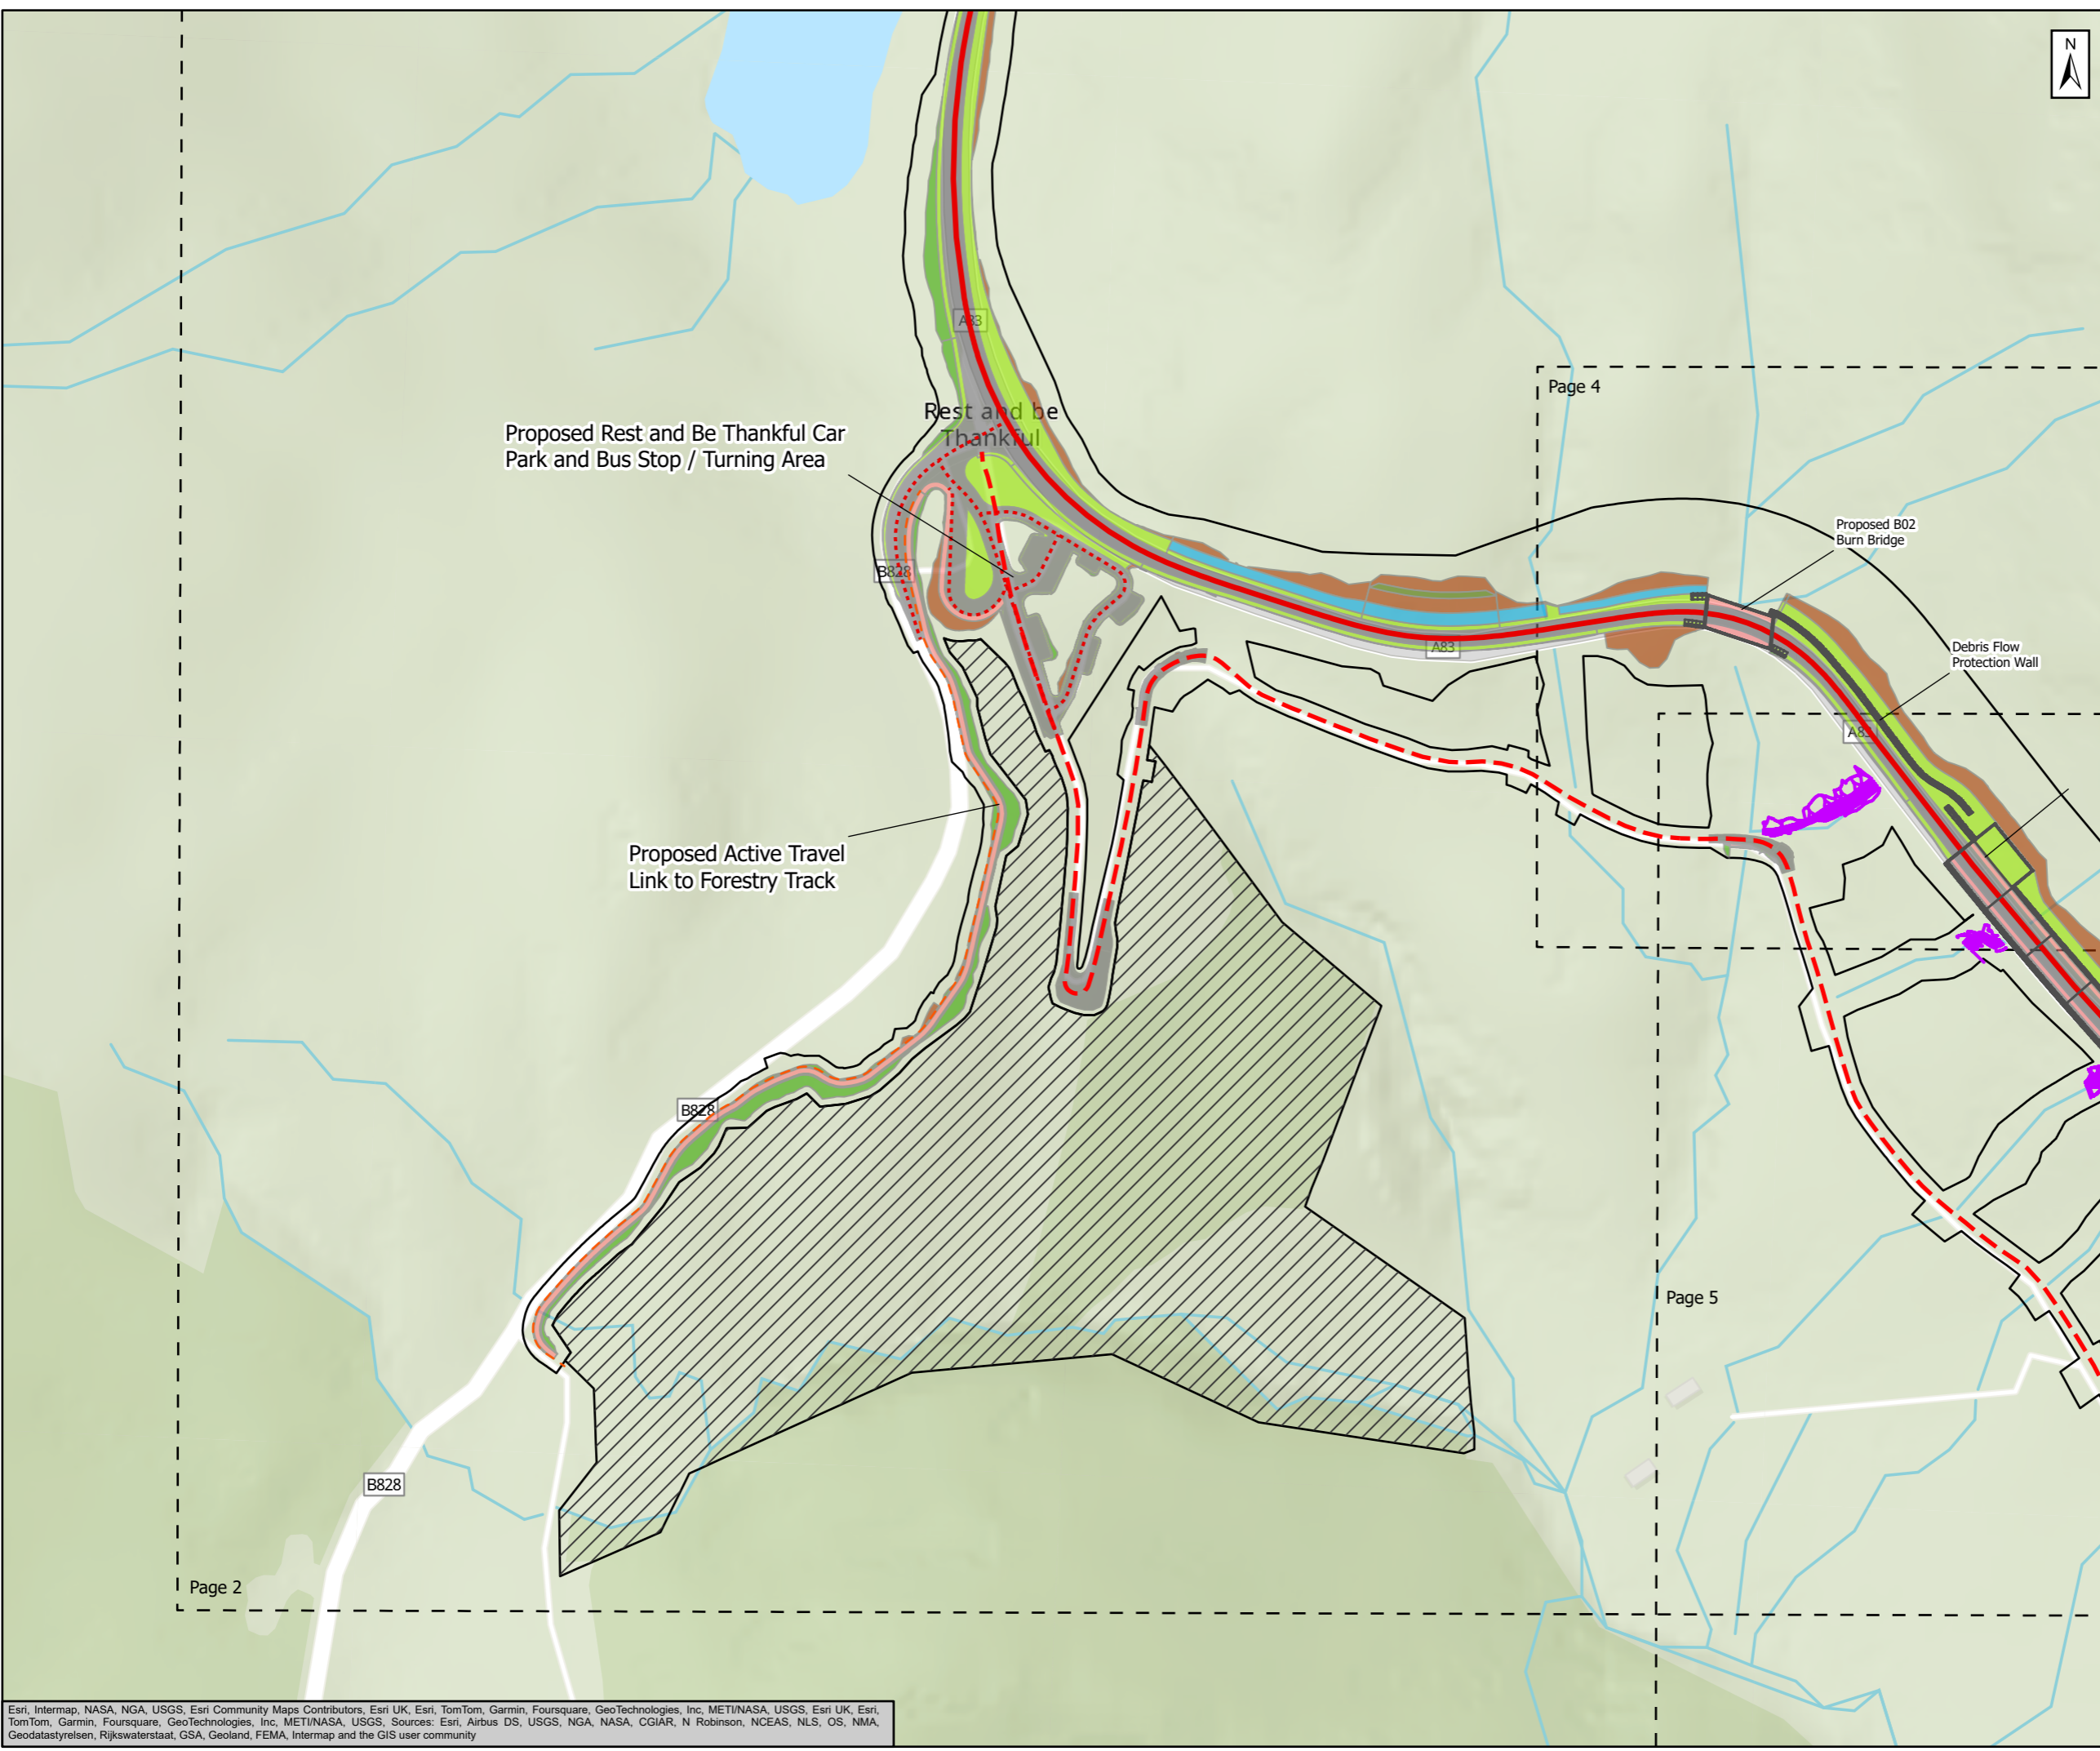

Esri, Intermap, NASA, NGA, USGS, Esri Community Maps Contributors, Esri UK, Esri, TomTom, Garmin, Foursquare, GeoTechnologies, Inc, METI/NASA, USGS, Esri UK, Esri, TomTom, Garmin, Foursquare, GeoTechnologies, Inc, METI/NASA, USGS, Sources: Esri, Airbus DS, USGS, NGA, NASA, CGIAR, N Robinson, NCEAS, NLS, OS, NMA, Geodatastyrelsen, Rijkswaterstaat, GSA, Geoland, FEMA, Intermap and the GIS user community

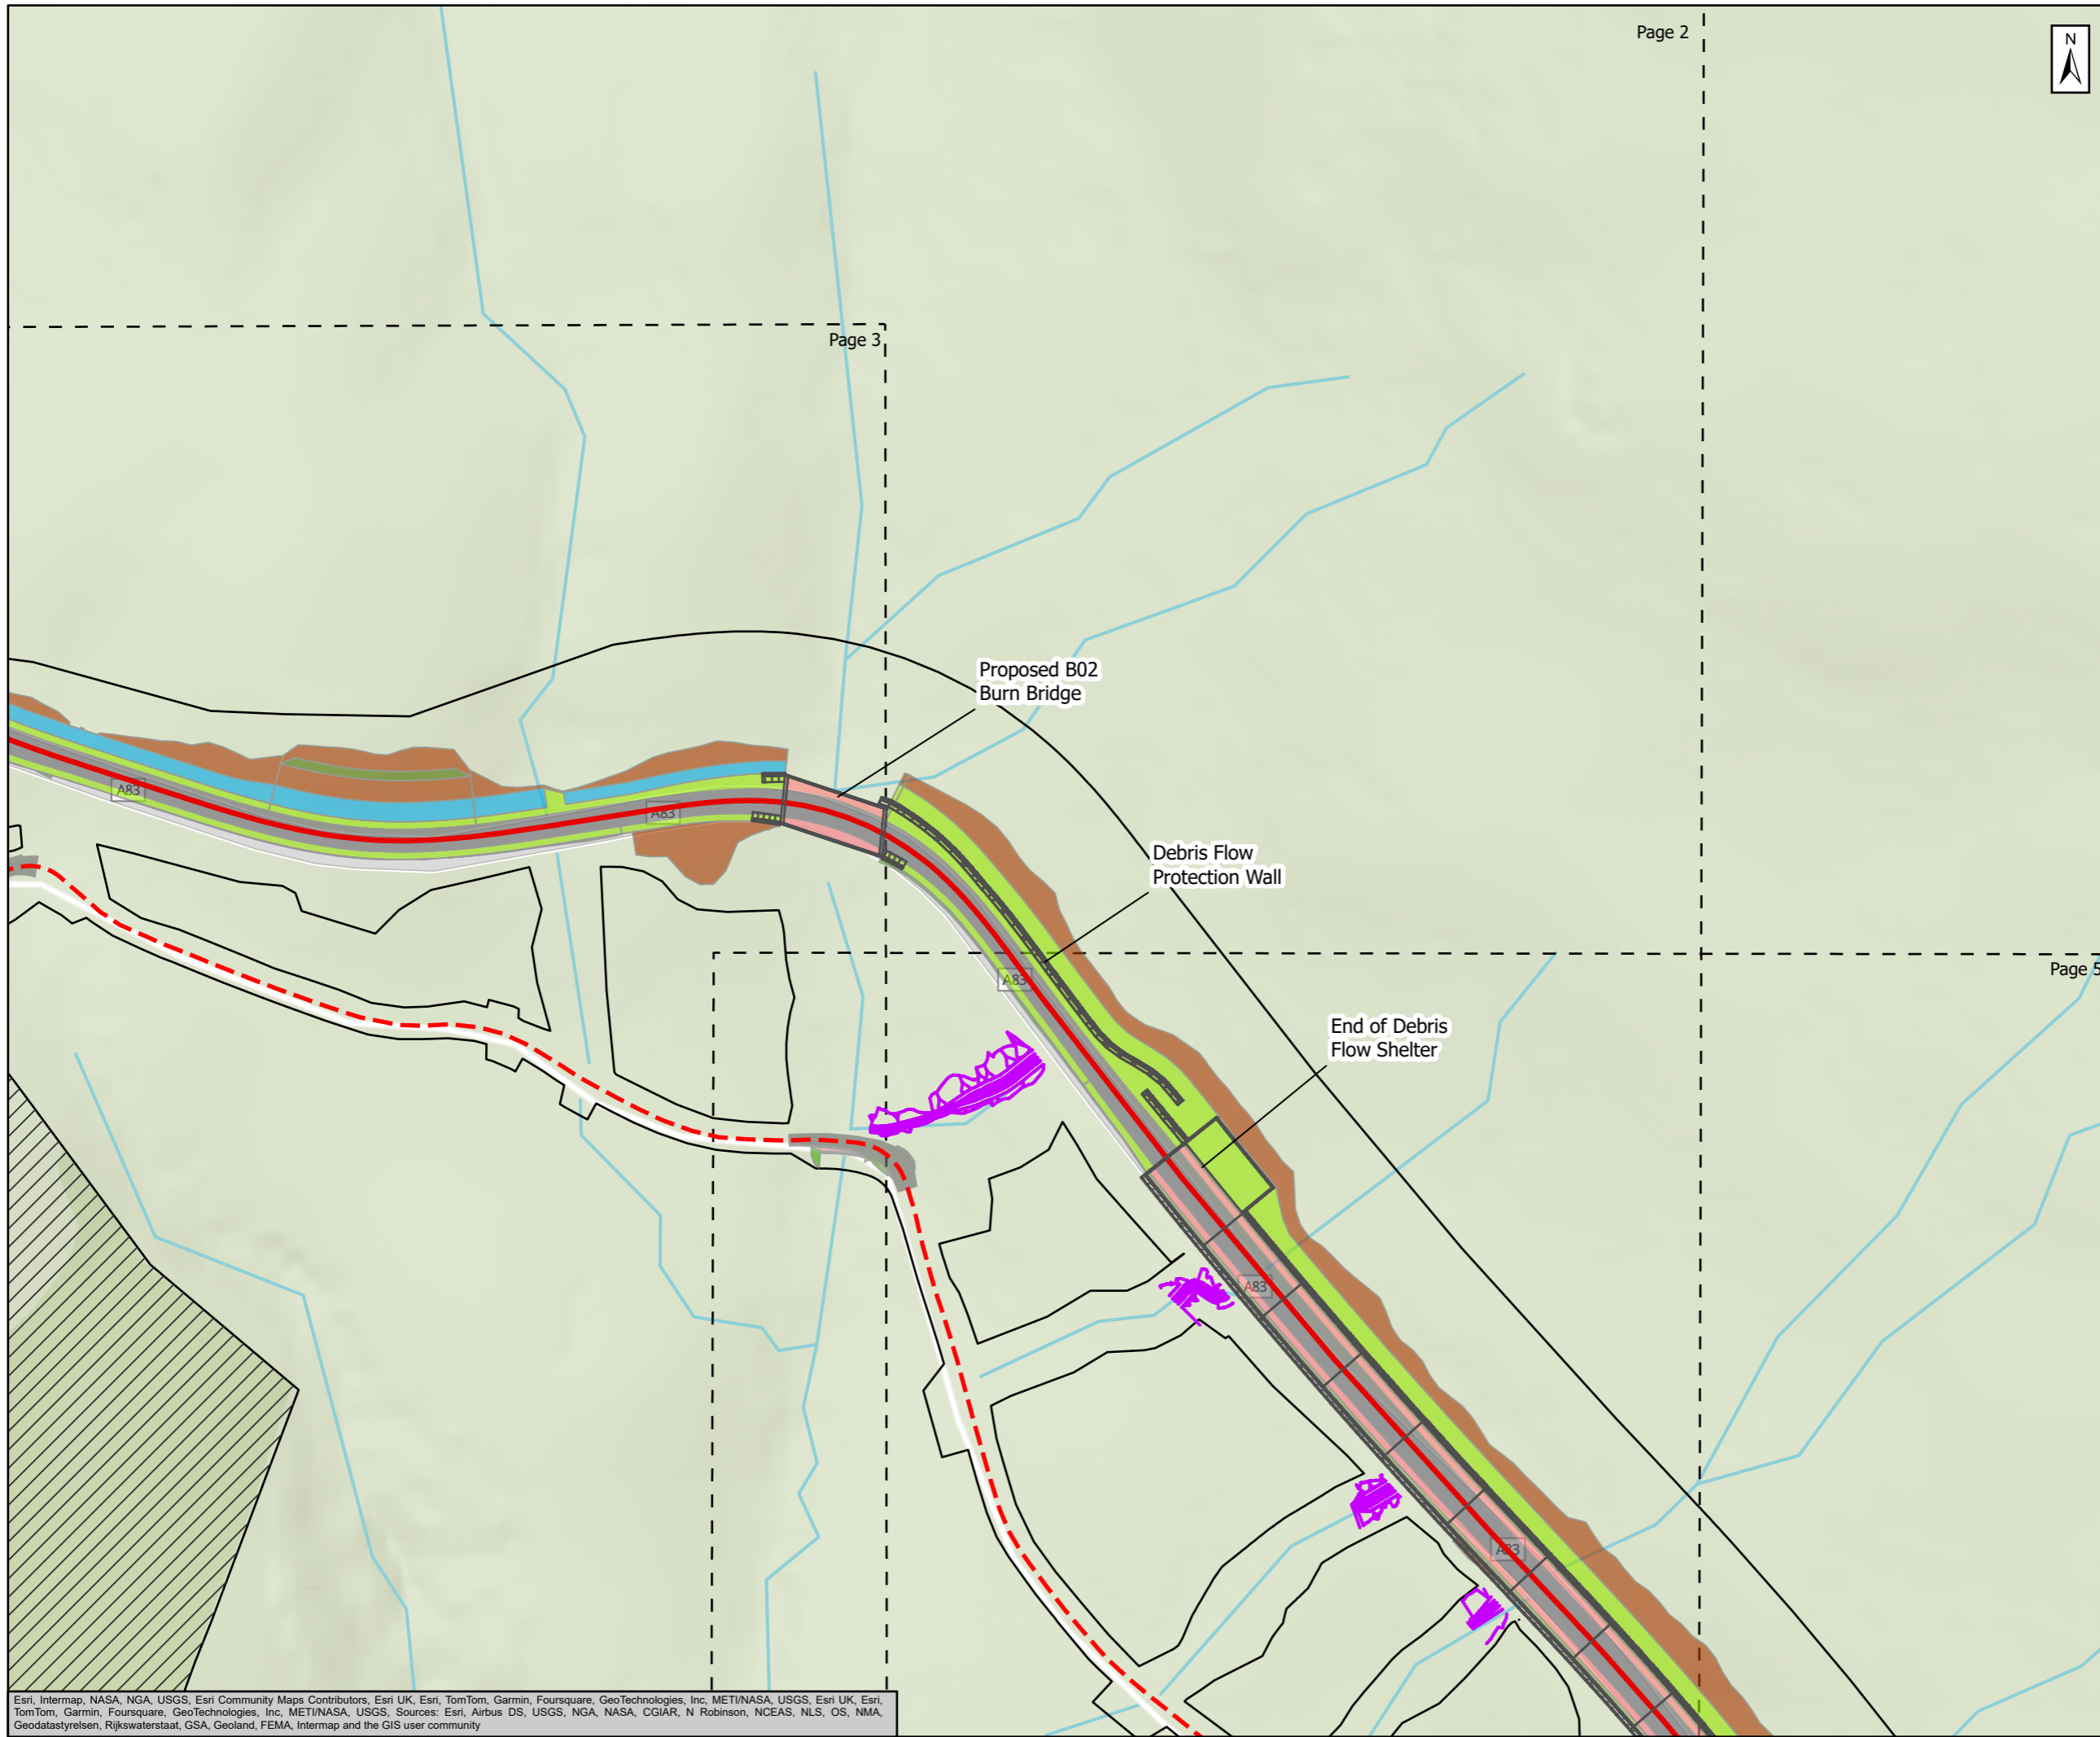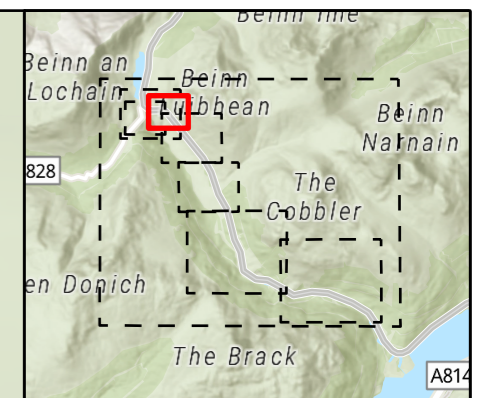

- Preferred Route Alignment**
- Highway Main Line
  - - - OMR Improvement Alignment
  - Principle Structure
  - Watercourse Realignments
  - Berm
  - Debris Trap
  - Drainage CKDU/Channel
  - Earthwork Slope - Cut
  - Earthwork Slope - Fill
  - Footway/Cycleway
  - Kerbs
  - Pavement
  - Retaining Wall
  - Verges
  - Biodiversity Net Gain (BNG) & Natural Capital (NC) Enhancement Sites

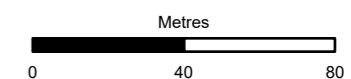

|            |                                   |        |    |
|------------|-----------------------------------|--------|----|
| Subsidiary | Authorised and Accepted – Stage 3 | Status | A3 |
|------------|-----------------------------------|--------|----|





Project Title  
**A83 Rest and Be Thankful**




Figure 4.1 -  
Scheme Layout Overview  
Page 4 of 8

|                 |  |       |        |         |    |          |    |            |     |
|-----------------|--|-------|--------|---------|----|----------|----|------------|-----|
| Scale           | 1:2,000  | Drawn | SC     | Checked | AP | Approved | MR | Authorised | RG  |
| Document Number | Project   Originator   Volume<br>A83AAB-AWJ-EAC-LTS_GEN-DR-VT-000319 |       |        |         |    |          |    | Revision   | C01 |
| Location        | Type   | Role  | Number |         |    |          |    |            |     |

Esri, Intermap, NASA, NGA, USGS, Esri Community Maps Contributors, Esri UK, Esri, TomTom, Garmin, Foursquare, GeoTechnologies, Inc, METI/NASA, USGS, Esri UK, Esri, TomTom, Garmin, Foursquare, GeoTechnologies, Inc, METI/NASA, USGS, Sources: Esri, Airbus DS, USGS, NGA, NASA, CGIAR, N Robinson, NCEAS, NLS, OS, NMA, Geodatastyrelsen, Rijkswaterstaat, GSA, Geoland, FEMA, Intermap and the GIS user community

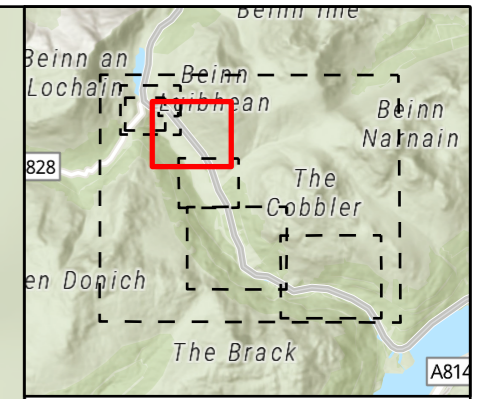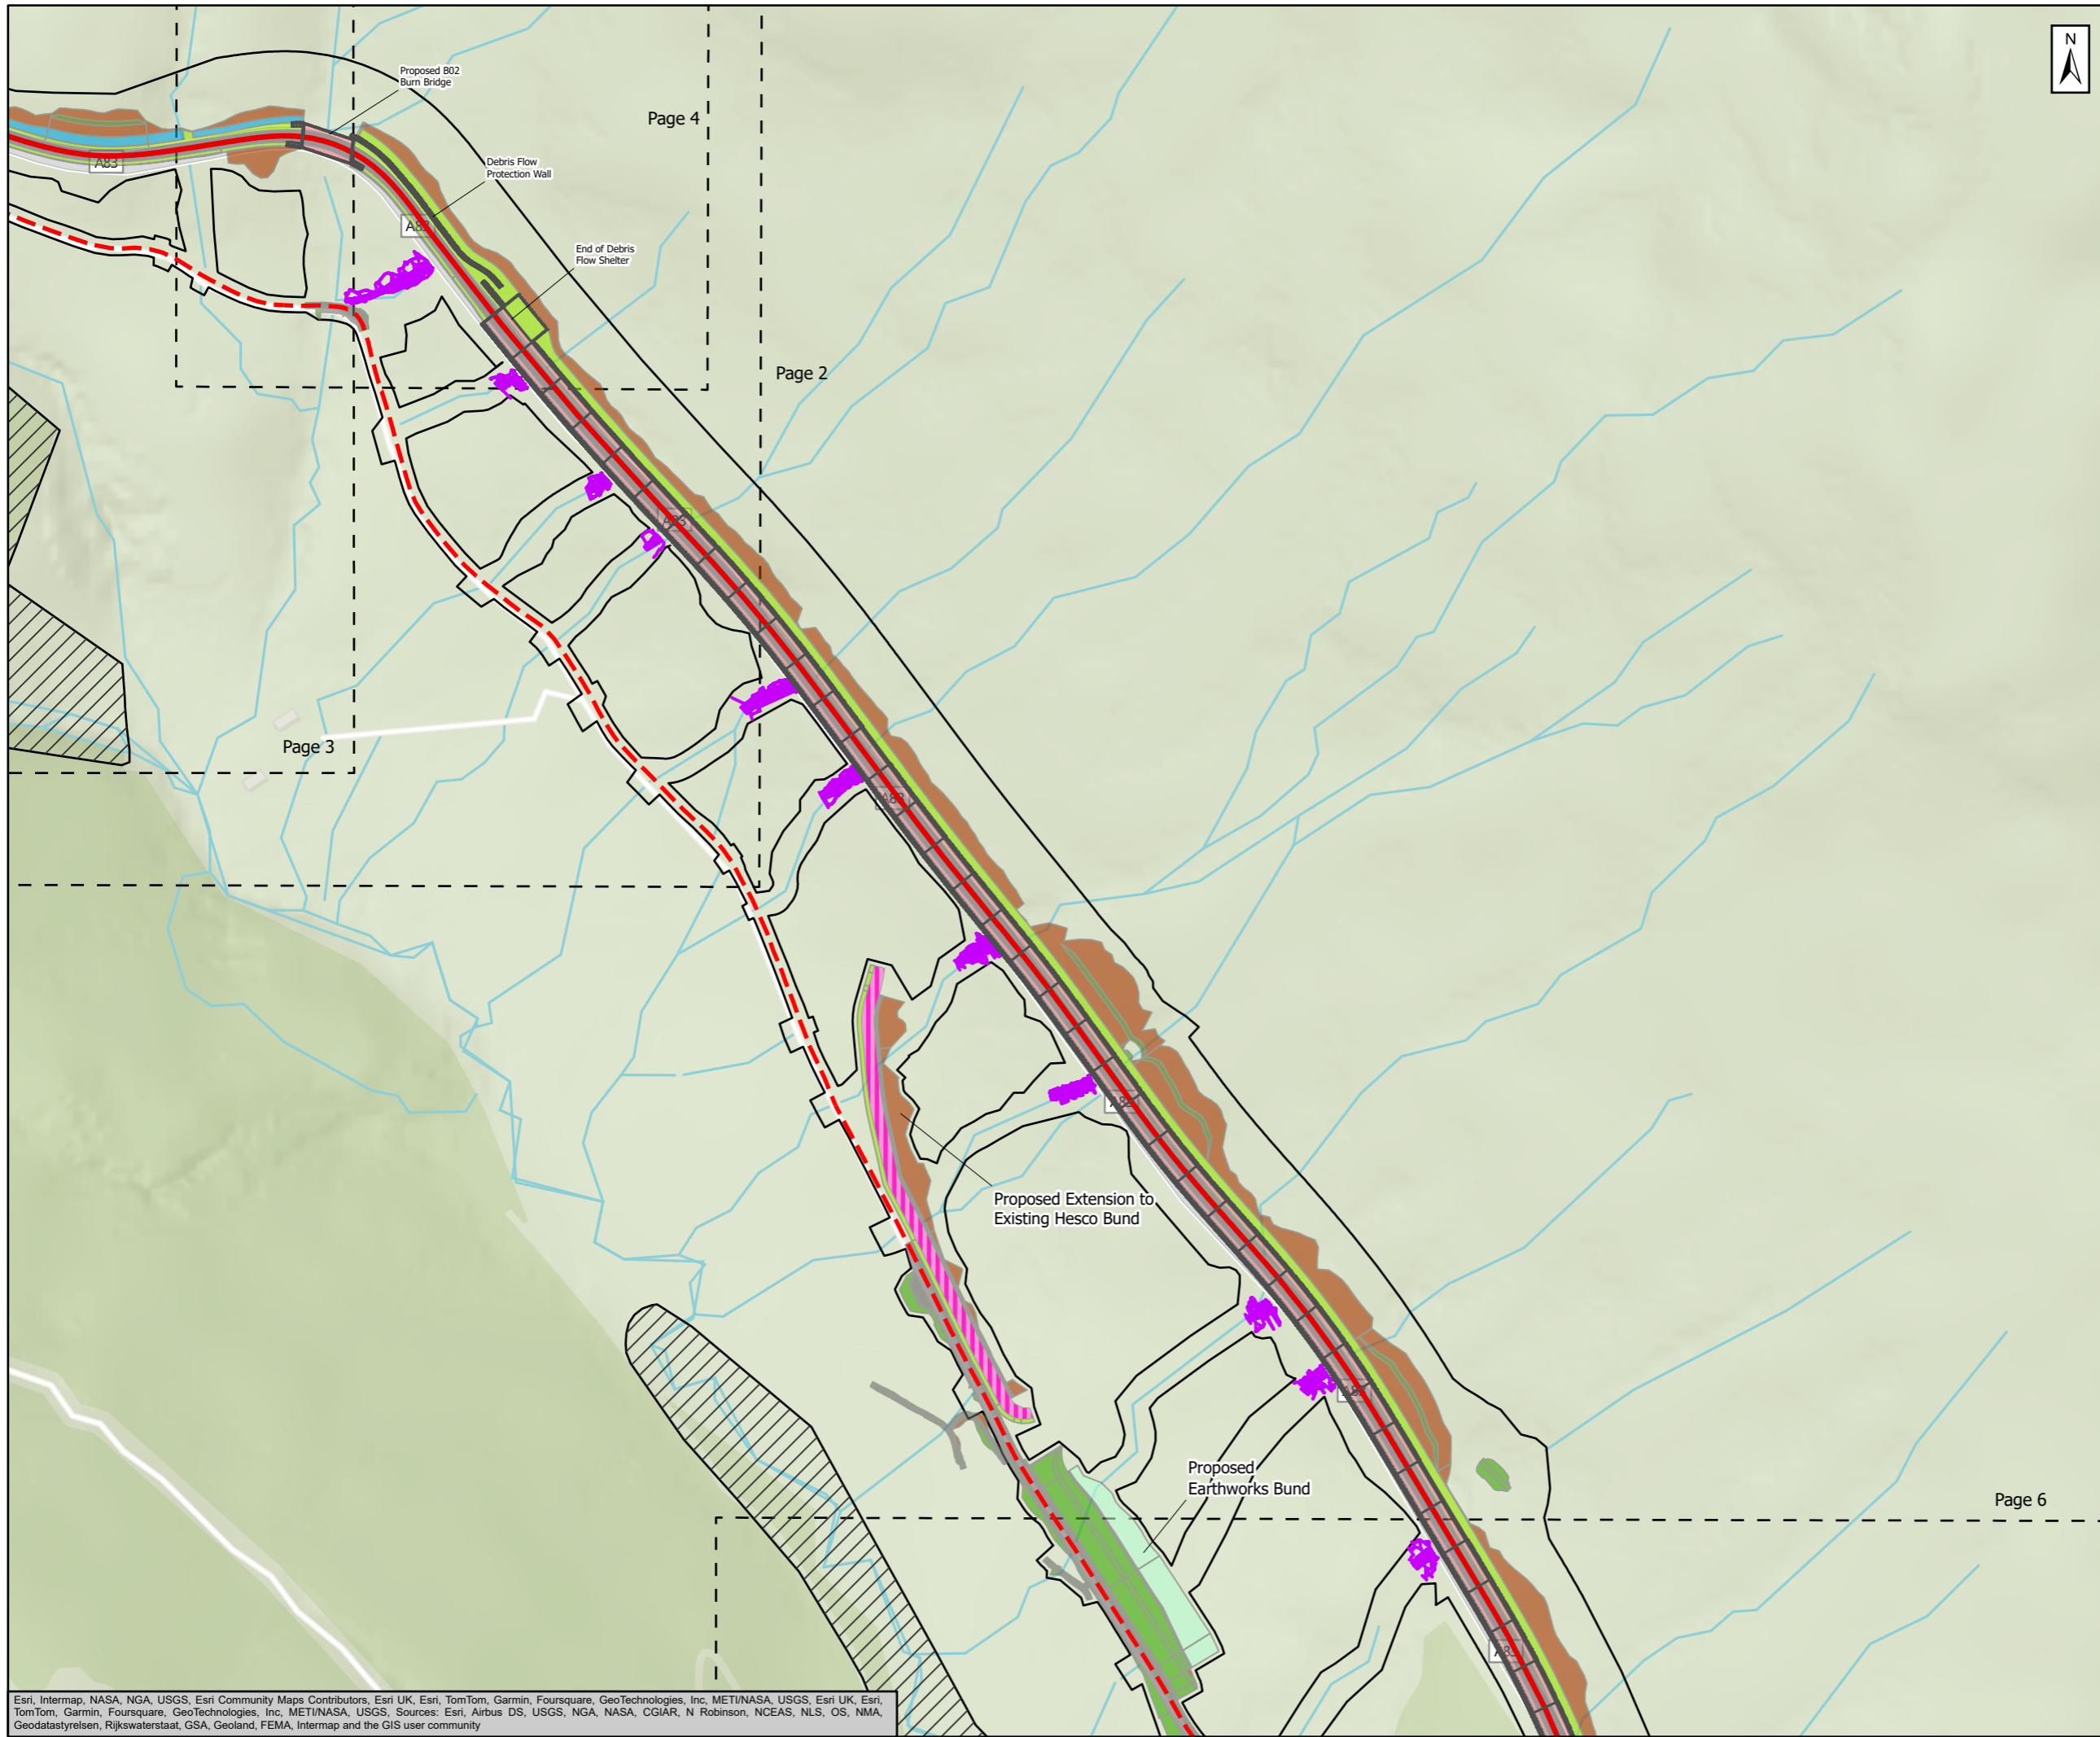

- Preferred Route Alignment**
- Highway Main Line
  - - - OMR Improvement Alignment
  - Principle Structure
  - Watercourse Realignments
  - Berm
  - Debris Trap
  - Ditch
  - Drainage CKDU/Channel
  - Earthwork Slope - Cut
  - Earthwork Slope - Fill
  - Footway/Cycleway
  - Kerbs
  - Pavement
  - Retaining Wall
  - Verges
  - ||||| Hesco Barrier
  - ||||| Biodiversity Net Gain (BNG) & Natural Capital (NC) Enhancement Sites

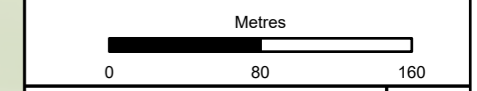

Subsidiary: Authorised and Accepted – Stage 3 Status: A3





Project Title: A83 Rest and Be Thankful




Figure 4.1 - Scheme Layout Overview  
Page 5 of 8

|  |  |   |   |                |
|--|--|---|---|----------------|
| Scale: 1:4,000                                       | Drawn: SC                                    | Checked: AP                                     | Approved: MR                                | Authorised: RG |
| Document Number: A83AAB-AWJ-EAC-LTS_GEN-DR-VT-000319 | Project: A83AAB-AWJ-EAC-LTS_GEN-DR-VT-000319 | Originator: A83AAB-AWJ-EAC-LTS_GEN-DR-VT-000319 | Volume: A83AAB-AWJ-EAC-LTS_GEN-DR-VT-000319 | Revision: C01  |
| Location:  | Type:  | Role:   | Number:                                     |                |

Esri, Intermap, NASA, NGA, USGS, Esri Community Maps Contributors, Esri UK, Esri, TomTom, Garmin, Foursquare, GeoTechnologies, Inc, METI/NASA, USGS, Esri UK, Esri, TomTom, Garmin, Foursquare, GeoTechnologies, Inc, METI/NASA, USGS, Sources: Esri, Airbus DS, USGS, NGA, NASA, CGIAR, N Robinson, NCEAS, NLS, OS, NMA, Geodatastyrelsen, Rijkswaterstaat, GSA, Geoland, FEMA, Intermap and the GIS user community

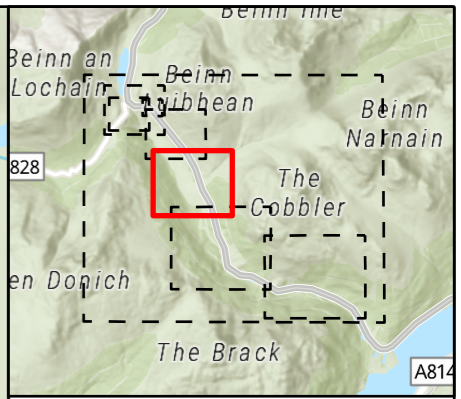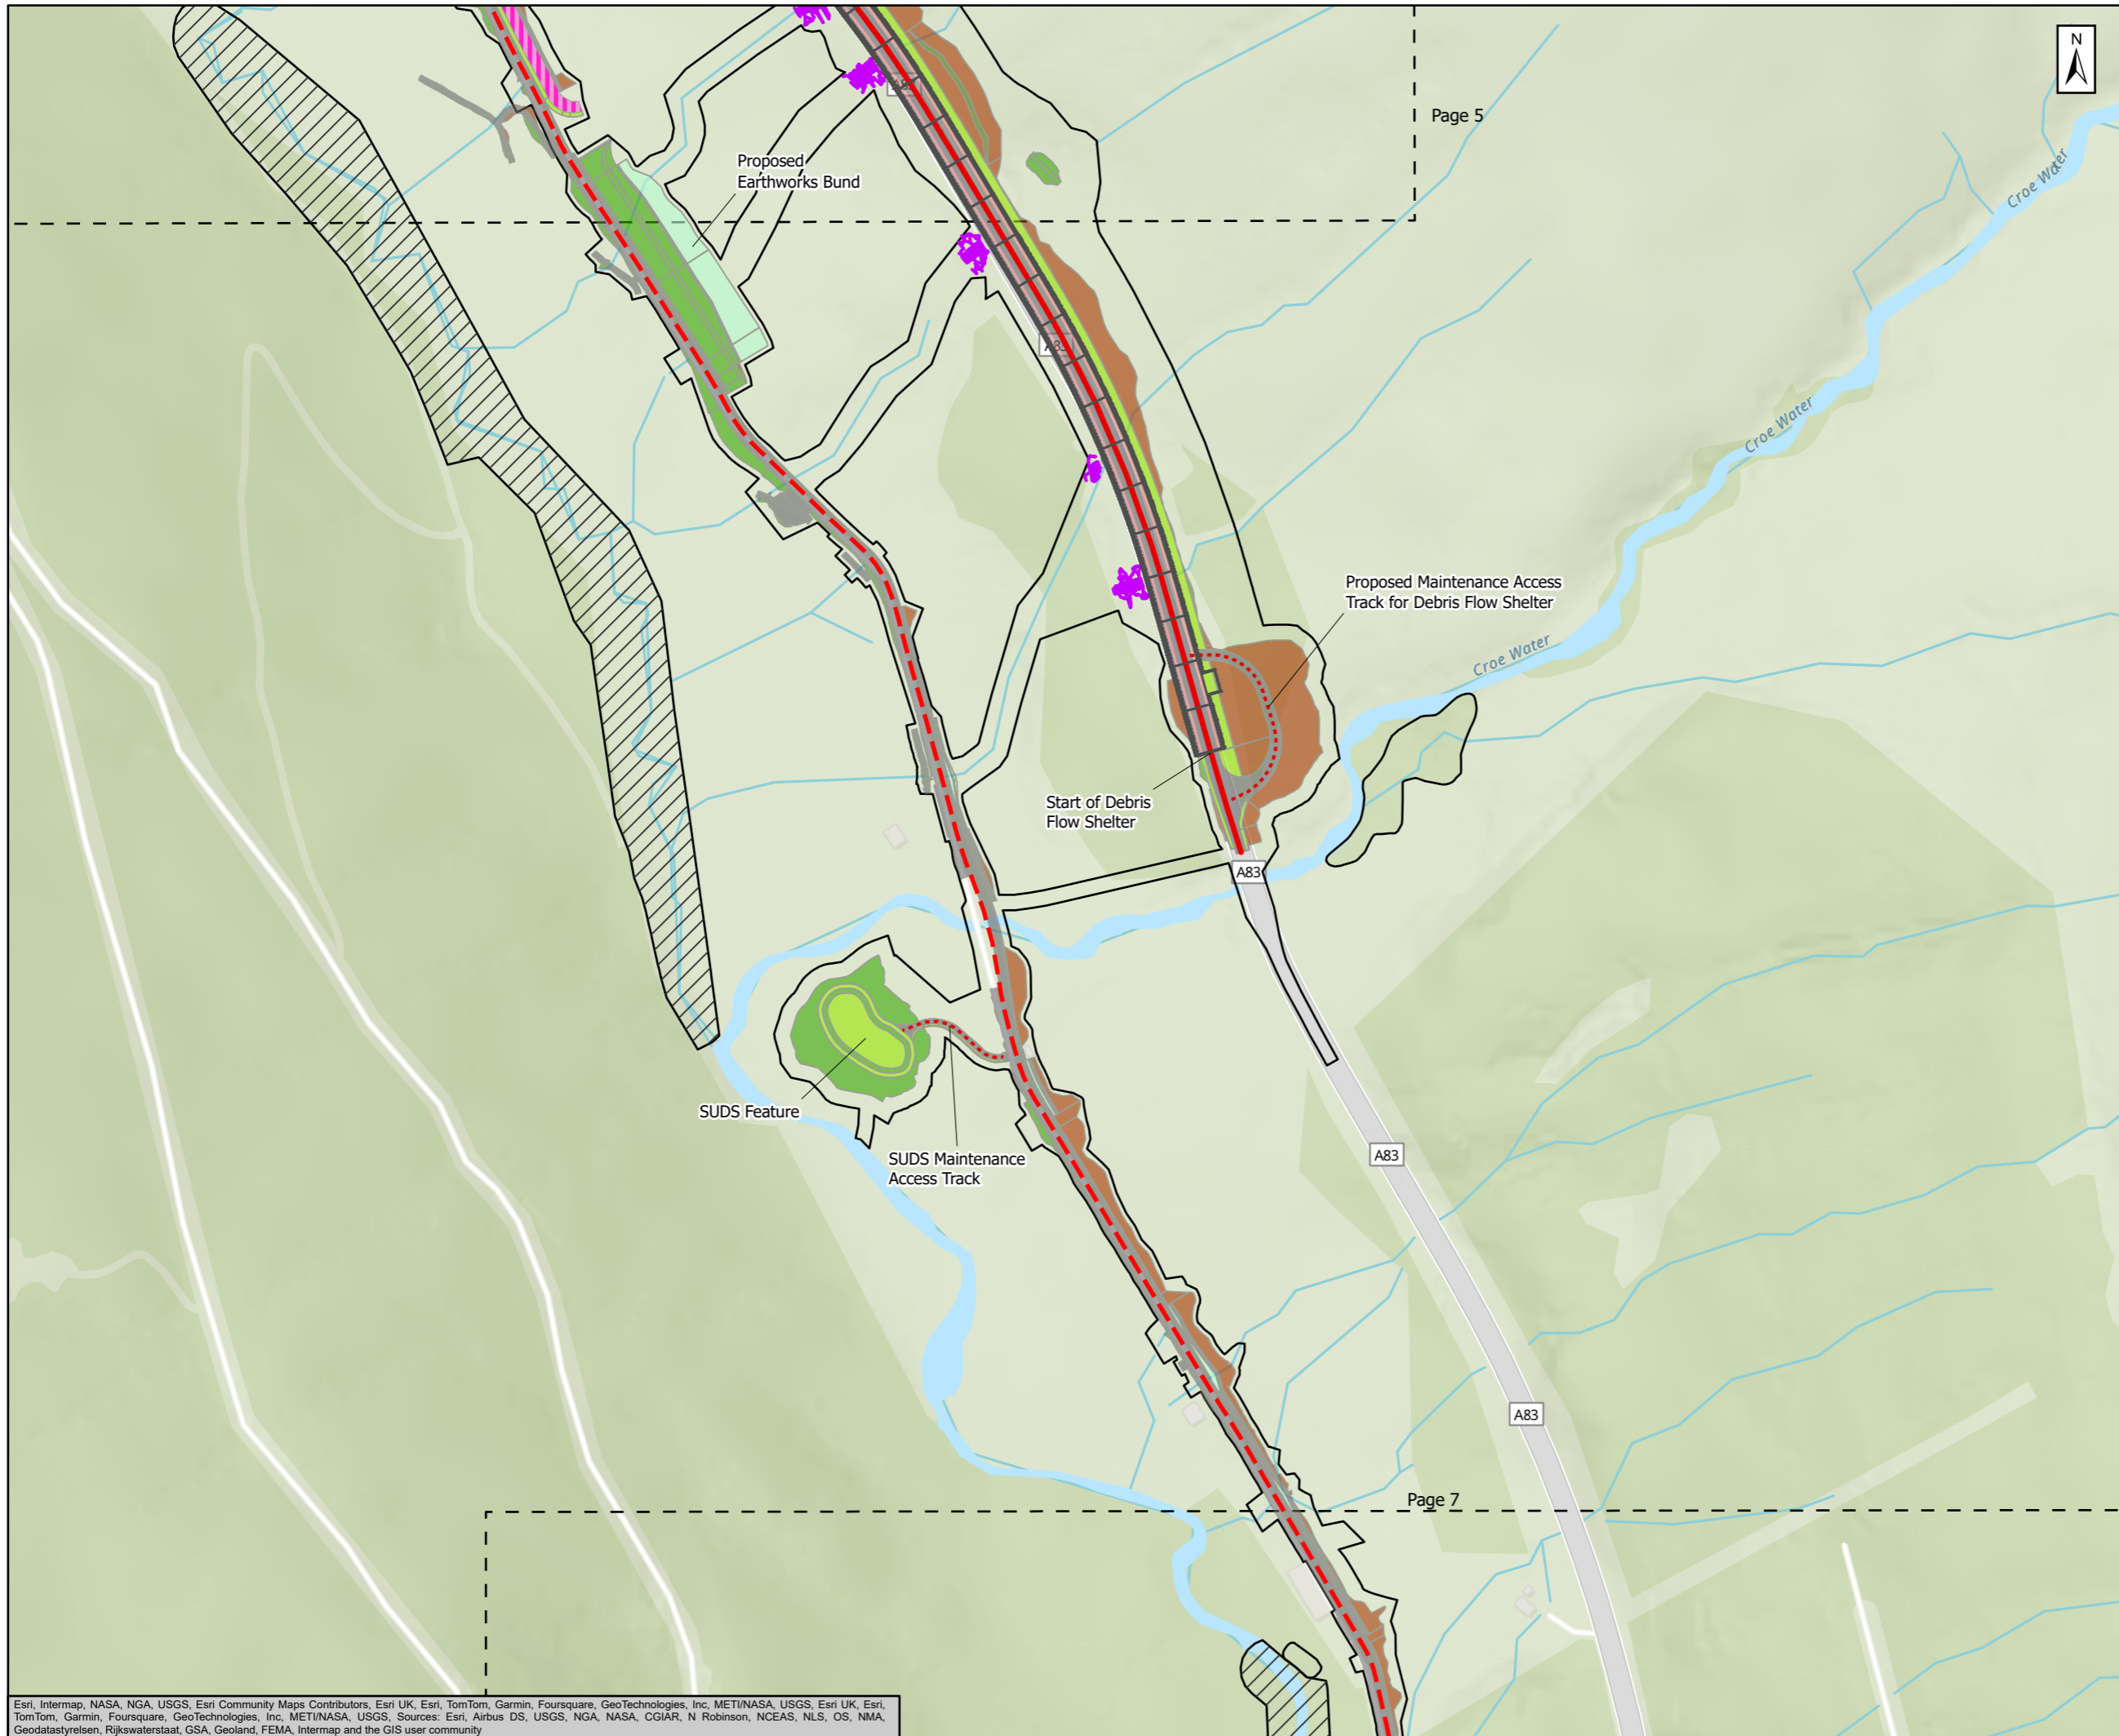

- Preferred Route Alignment**
- Highway Main Line
  - - - Highway Side Road
  - - - - OMR Improvement Alignment
  - Principle Structure
  - Watercourse Realignments
  - Berm
  - Ditch
  - Drainage CKDU/Channel
  - Earthwork Slope - Cut
  - Earthwork Slope - Fill
  - Footway/Cycleway
  - Kerbs
  - Pavement
  - Retaining Wall
  - Verges
  - ||||| Hesco Barrier
  - ||||| Biodiversity Net Gain (BNG) & Natural Capital (NC) Enhancement Sites

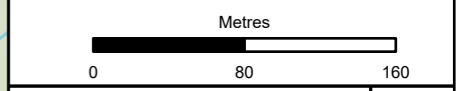

Subsidiary: Authorised and Accepted – Stage 3 Status: A3





Project Title: A83 Rest and Be Thankful




Figure 4.1 - Scheme Layout Overview  
Page 6 of 8

|  |  |   |   |                |
|--|--|---|---|----------------|
| Scale: 1:4,000                                       | Drawn: SC                                    | Checked: AP                                     | Approved: MR                                | Authorised: RG |
| Document Number: A83AAB-AWJ-EAC-LTS_GEN-DR-VT-000319 | Project: A83AAB-AWJ-EAC-LTS_GEN-DR-VT-000319 | Originator: A83AAB-AWJ-EAC-LTS_GEN-DR-VT-000319 | Volume: A83AAB-AWJ-EAC-LTS_GEN-DR-VT-000319 | Revision: C01  |
| Location:  | Type:  | Role:   | Number:                                     |                |

Esri, Intermap, NASA, NGA, USGS, Esri Community Maps Contributors, Esri UK, Esri, TomTom, Garmin, Foursquare, GeoTechnologies, Inc, METI/NASA, USGS, Esri UK, Esri, TomTom, Garmin, Foursquare, GeoTechnologies, Inc, METI/NASA, USGS, Sources: Esri, Airbus DS, USGS, NGA, NASA, CGIAR, N Robinson, NCEAS, NLS, OS, NMA, Geodatastyrelsen, Rijkswaterstaat, GSA, Geoland, FEMA, Intermap and the GIS user community

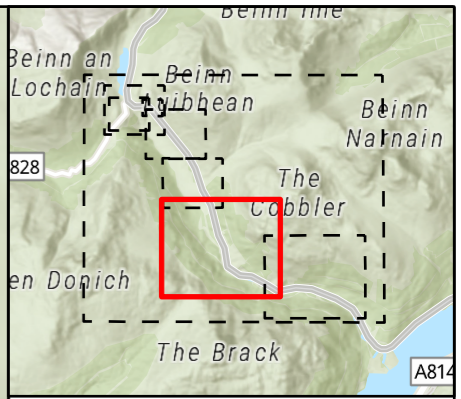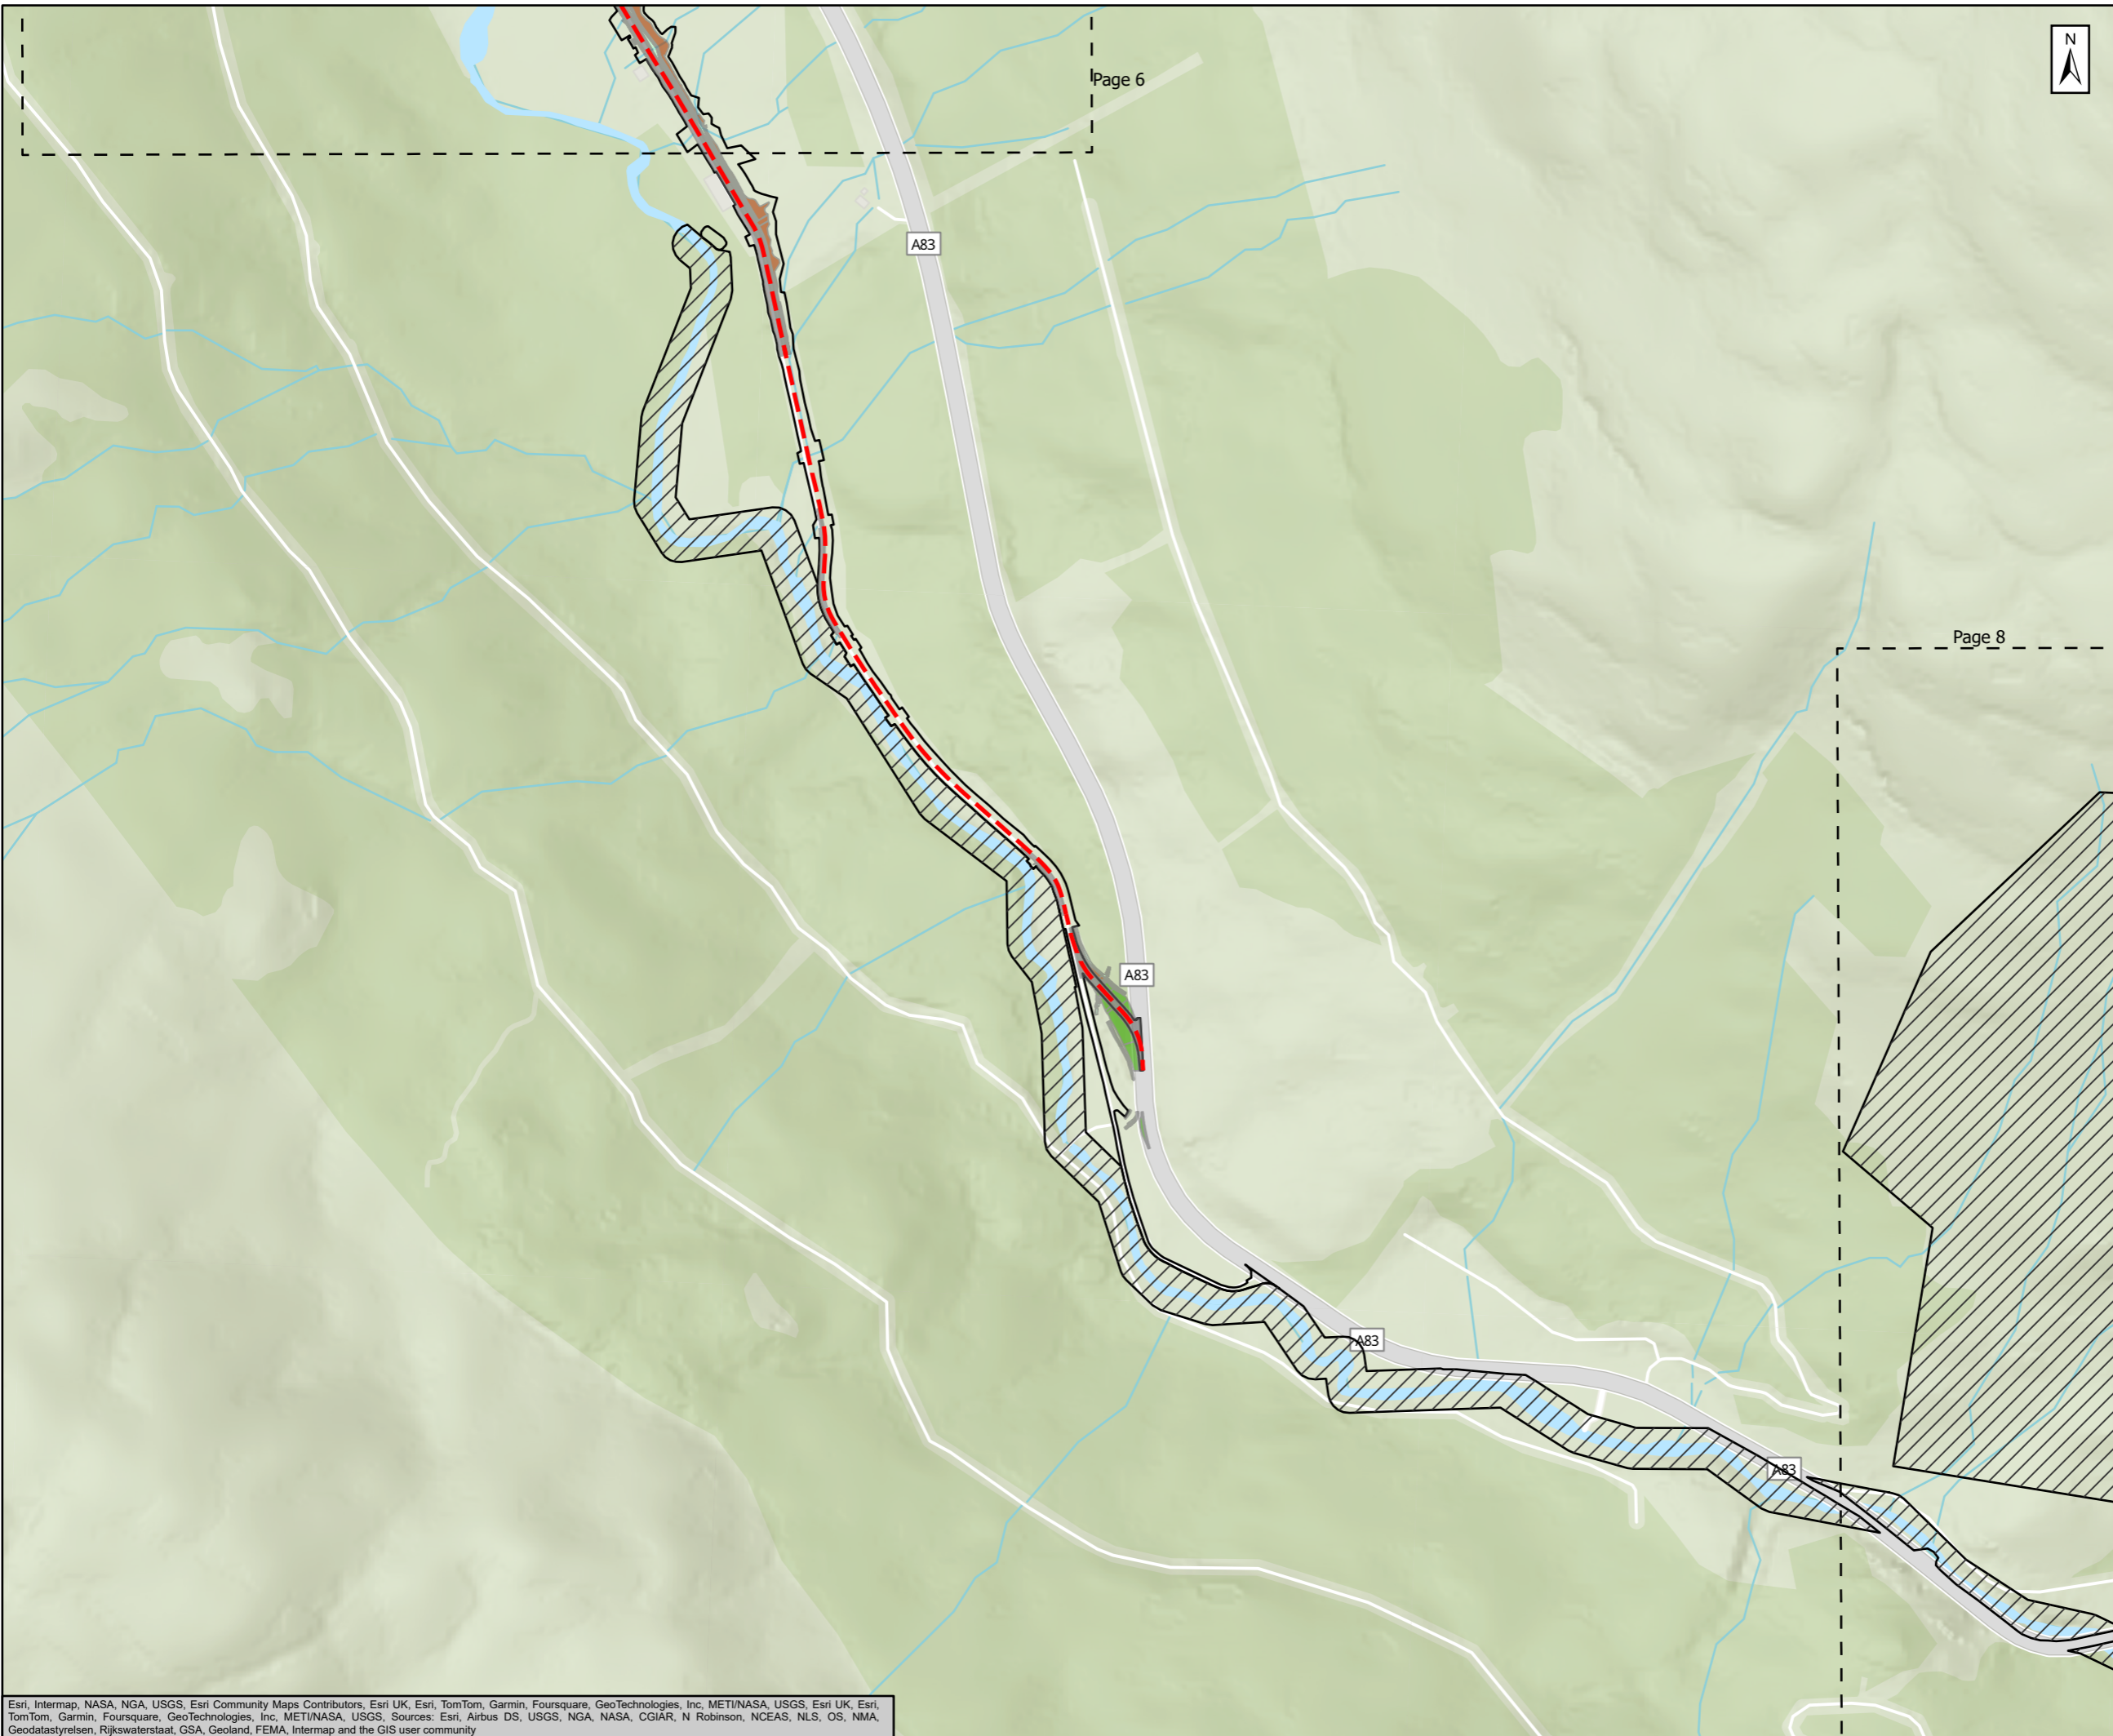

- - - OMR Improvement Alignment
- Ditch
- Earthwork Slope - Cut
- Earthwork Slope - Fill
- Kerbs
- Pavement
- Verges
- Biodiversity Net Gain (BNG) & Natural Capital (NC) Enhancement Sites

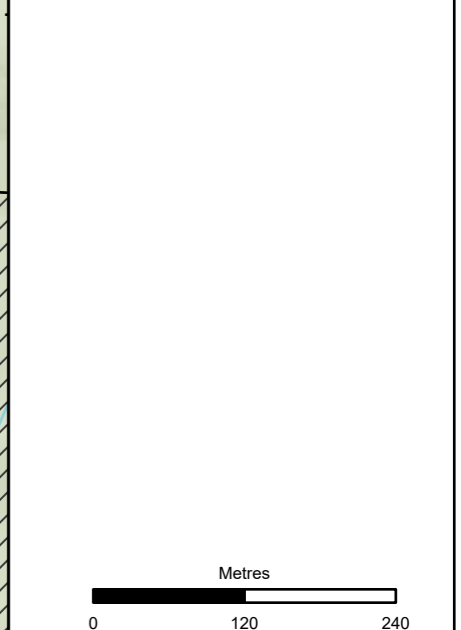

Authorised and Accepted – Stage 3 A3

**TRANSPORT SCOTLAND**  
CÒMHDHAIL ALBA

**A83 Rest and Be Thankful**


**AtkinsRéalis WSP**

**Figure 4.1 -  
Scheme Layout Overview  
Page 7 of 8**



|                 |  |       |        |         |    |          |    |            |     |
|-----------------|--|-------|--------|---------|----|----------|----|------------|-----|
| Scale           | 1:6,000  | Drawn | SC     | Checked | AP | Approved | MR | Authorised | RG  |
| Document Number | Project   Originator   Volume<br>A83AAB-AWJ-EAC-LTS_GEN-DR-VT-000319 |       |        |         |    |          |    | Revision   | C01 |
| Location        | Type   | Role  | Number |         |    |          |    |            |     |

Esri, Intermap, NASA, NGA, USGS, Esri Community Maps Contributors, Esri UK, Esri, TomTom, Garmin, Foursquare, GeoTechnologies, Inc, METI/NASA, USGS, Esri UK, Esri, TomTom, Garmin, Foursquare, GeoTechnologies, Inc, METI/NASA, USGS, Sources: Esri, Airbus DS, USGS, NGA, NASA, CGIAR, N Robinson, NCEAS, NLS, OS, NMA, Geodatastyrelsen, Rijkswaterstaat, GSA, Geoland, FEMA, Intermap and the GIS user community

614 m

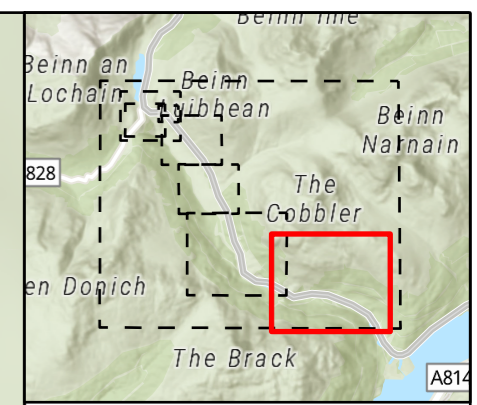

Biodiversity Net Gain (BNG) & Natural Capital (NC) Enhancement Sites

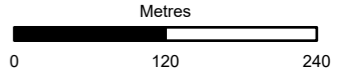 

Authorised and Accepted – Stage 3 Status A3



Project Title  
**A83 Rest and Be Thankful**



Title  
**Figure 4.1 -  
Scheme Layout Overview  
Page 8 of 8**

Scale: 1:6,000 

|       |    |         |    |          |    |            |    |
|-------|----|---------|----|----------|----|------------|----|
| Drawn | SC | Checked | AP | Approved | MR | Authorised | RG |
|-------|----|---------|----|----------|----|------------|----|

Document Number: A83AAB-AWJ-EAC-LTS\_GEN-DR-VT-000319 Revision: C01

Esri, Intermap, NASA, NGA, USGS, Esri Community Maps Contributors, Esri UK, Esri, TomTom, Garmin, Foursquare, GeoTechnologies, Inc, METI/NASA, USGS, Esri UK, Esri, TomTom, Garmin, Foursquare, GeoTechnologies, Inc, METI/NASA, USGS, Sources: Esri, Airbus DS, USGS, NGA, NASA, CGIAR, N Robinson, NCEAS, NLS, OS, NMA, Geodatastyrelsen, Rijkswaterstaat, GSA, Geoland, FEMA, Intermap and the GIS user community