


- Proposed Scheme Boundary (excl. Biodiversity Net Gain (BNG) & Natural Capital (NC) Enhancement Sites)**
 BNG & NC Enhancement Sites
- Grassland**
 g1b - upland acid grassland *
 g1c - bracken
 g3c - other neutral grassland *
- Heathland and shrub**
 h1b - upland heathland
 h3h - mixed scrub
- Rivers and Lakes**
 r2 - rivers and lakes
 r2b - other rivers and streams
- Urban**
 u1e - built linear features
 u1c - artificial unvegetated unsealed surface
 u1b - developed land, sealed surface
 u1110 - other green roof
- Wetland**
 f2c - upland flushes, fens and swamps
- Woodland and forests**
 w2c - other coniferous woodland
 w1e - upland birchwoods
- Sparsely Vegetated Land**
 s1a - inland rock and scree habitats

* Scattered broadleaved trees to be planted along gullies
 Receptors 1, 2, and Earth Bund Areas are not included within the BNG and NC Assessments

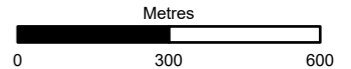

Authorised and Accepted – Stage 3 A3




A83 Rest and Be Thankful



Figure 4.9 -
 Proposed Scheme Post Development
 Terrestrial and Watercourse Habitat Plan
 Page 1 of 6

Scale	1:15,000	Drawn	ET	Checked	SB/EW	Approved	SK/LA	Authorised	MR
Document Number	A83AAB-AWJ-EAC-LTS_GEN-DR-VT-000398							Revision	C01
Project	Originator	Volume							
Location	Type	Role	Number						

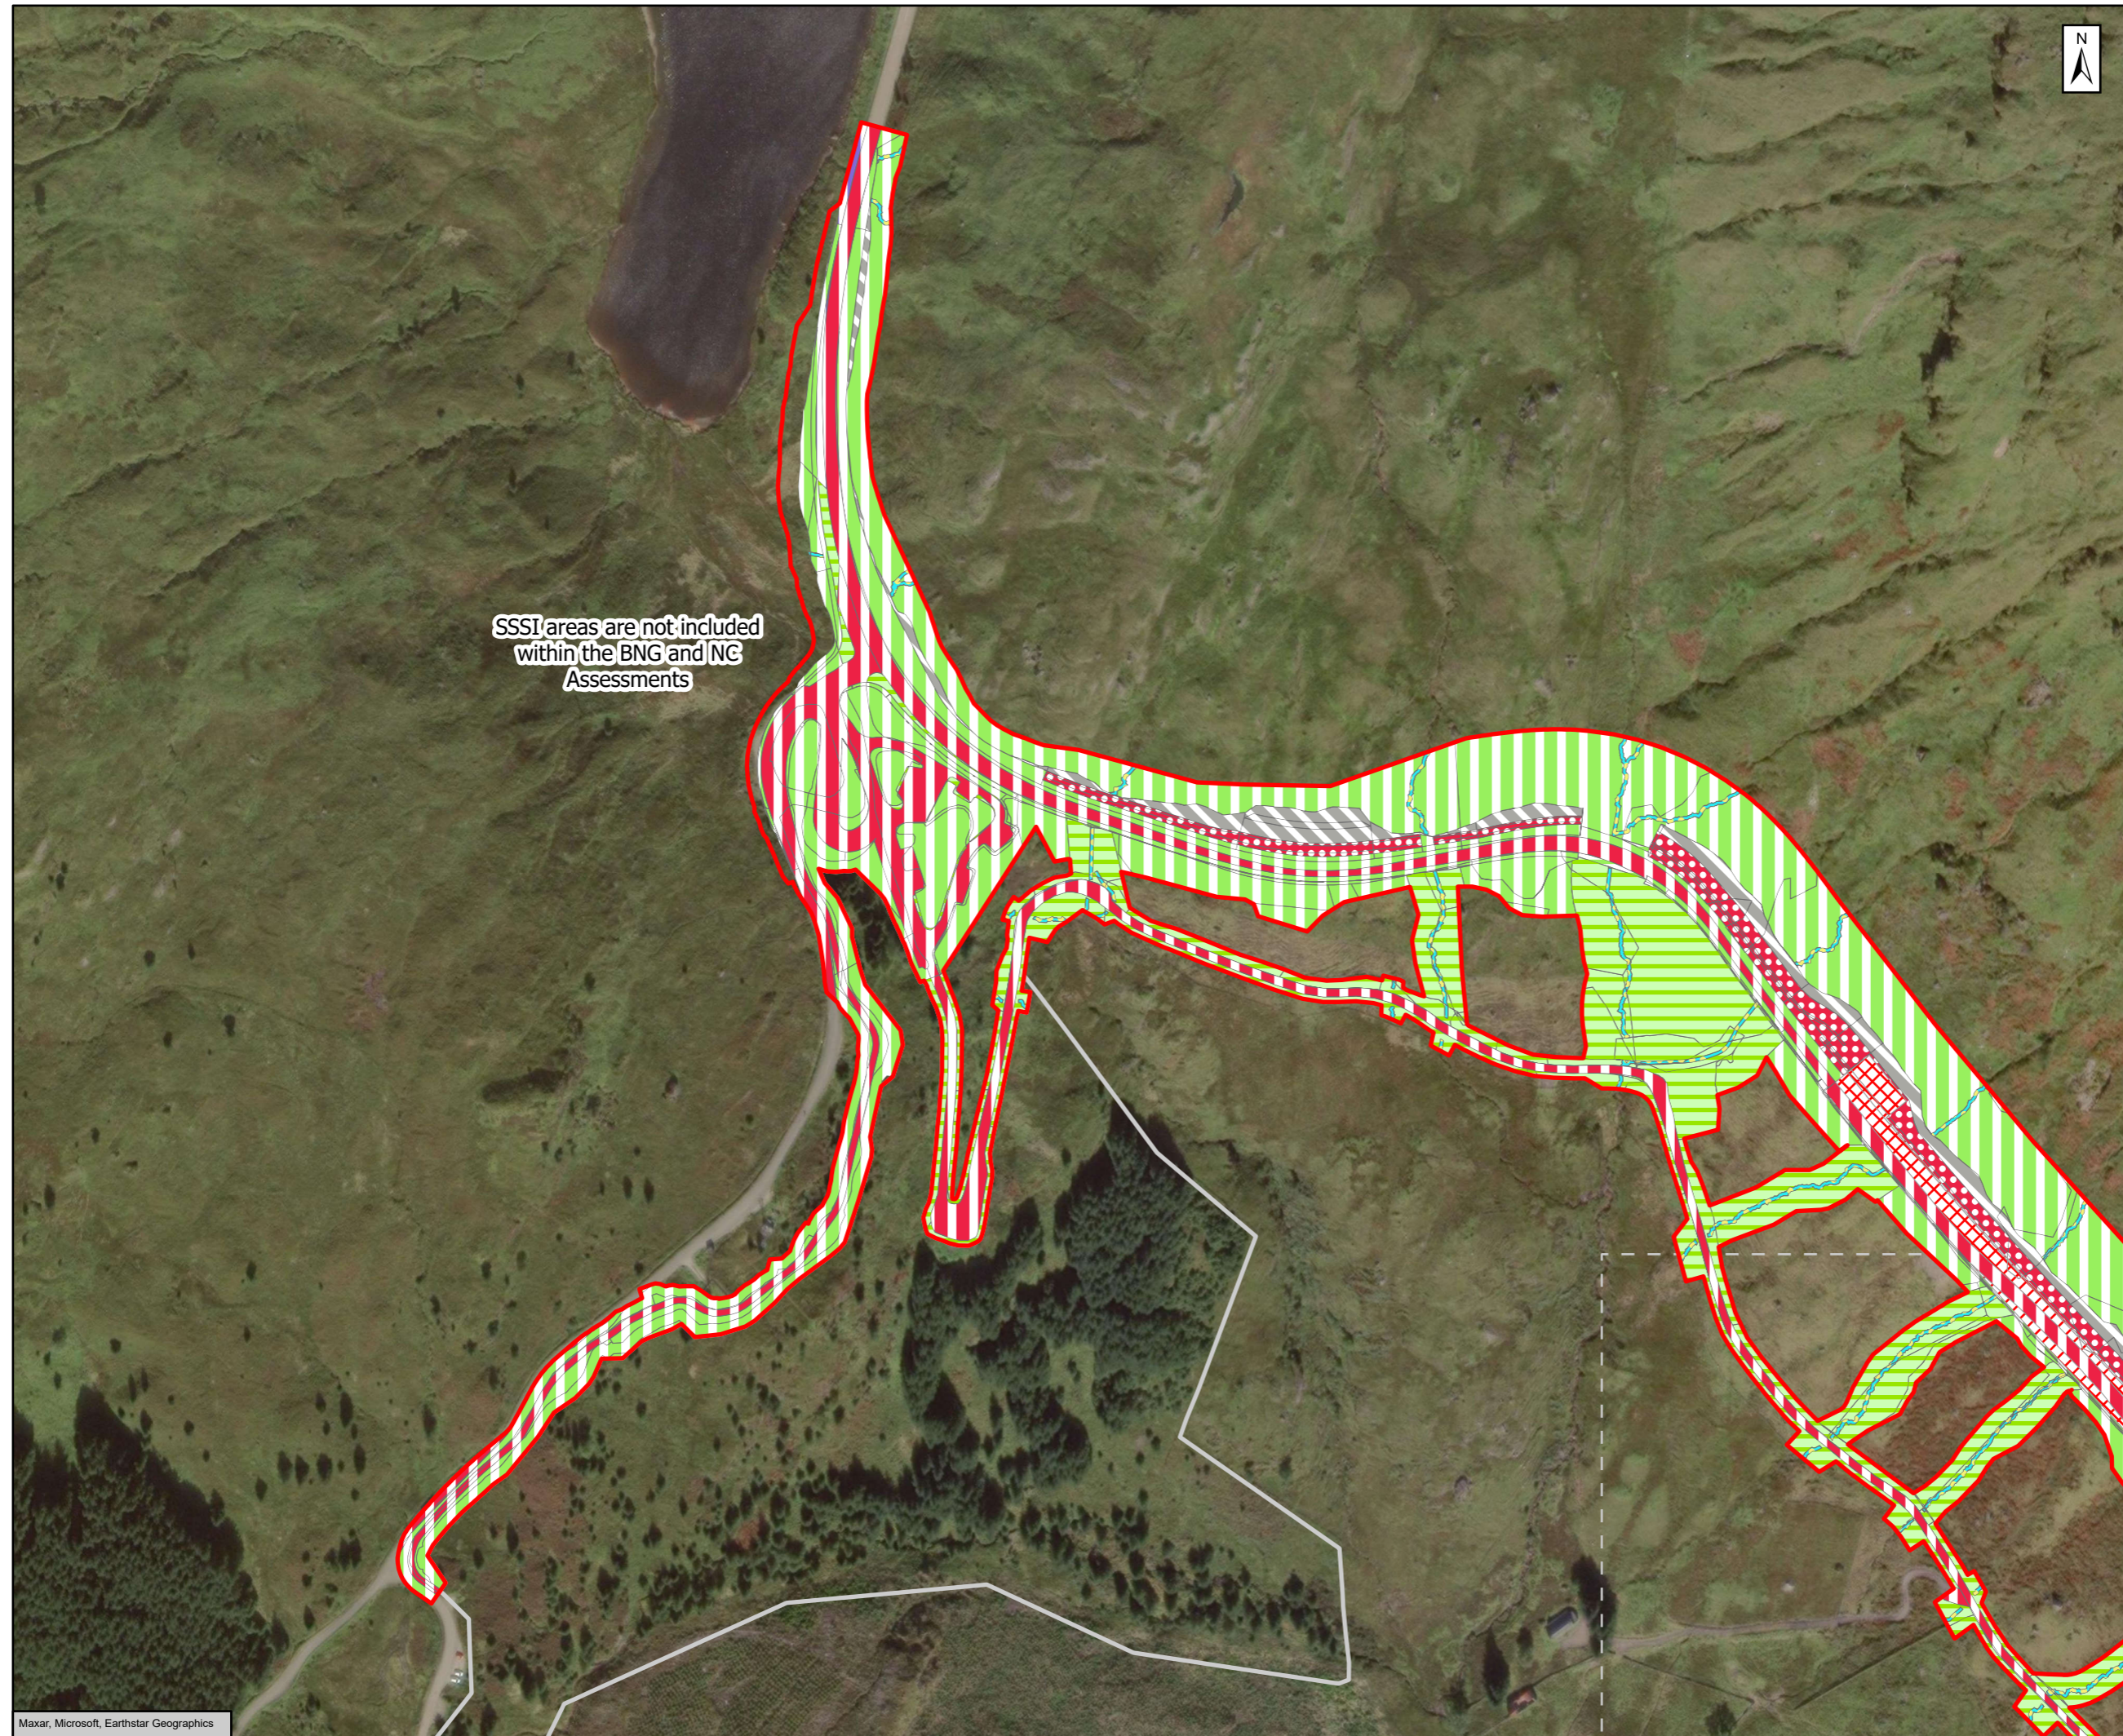


SSSI areas are not included within the BNG and NC Assessments



- Proposed Scheme Boundary (excl. Biodiversity Net Gain (BNG) & Natural Capital (NC) Enhancement Sites)**
 BNG & NC Enhancement Sites
- Wetland**
 f2c - upland flushes, fens and swamps
- Sparsely Vegetated Land**
 s1a - inland rock and scree habitats
- Grassland**
 g1b - upland acid grassland *
 g1c - bracken
 g3c - other neutral grassland *
- Heathland and shrub**
 h1b - upland heathland
 h3h - mixed scrub
- Rivers and Lakes**
 r2 - rivers and lakes
 r2b - other rivers and streams
- Urban**
 u1c - artificial unvegetated unsealed surface
 u1b - developed land, sealed surface
 u1110 - other green roof

* Scattered broadleaved trees to be planted along gullies
 Receptors 1, 2, and Earth Bund Areas are not included within the BNG and NC Assessments

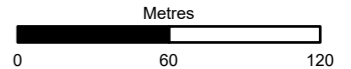

Subsidiary: Authorised and Accepted – Stage 3 Status: A3



Client: **TRANSPORT SCOTLAND**
 COMHDHAIL ALBA

Project Title: **A83 Rest and Be Thankful**

AtkinsRéalis


Figure 4.9 - Proposed Scheme Post Development Terrestrial and Watercourse Habitat Plan Page 2 of 6

Scale: 1:3,000	Drawn: ET	Checked: SB/EW	Approved: SK/LA	Authorised: MR
Document Number: A83AAB-AWJ-EAC-LTS_GEN-DR-VT-000398	Project Originator:	Volume:	Revision: C01	
Location:	Type:	Role:	Number:	

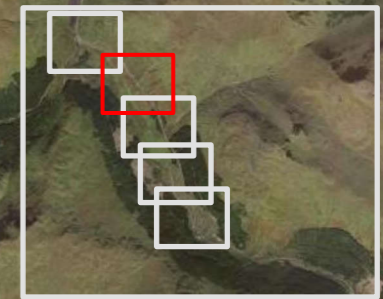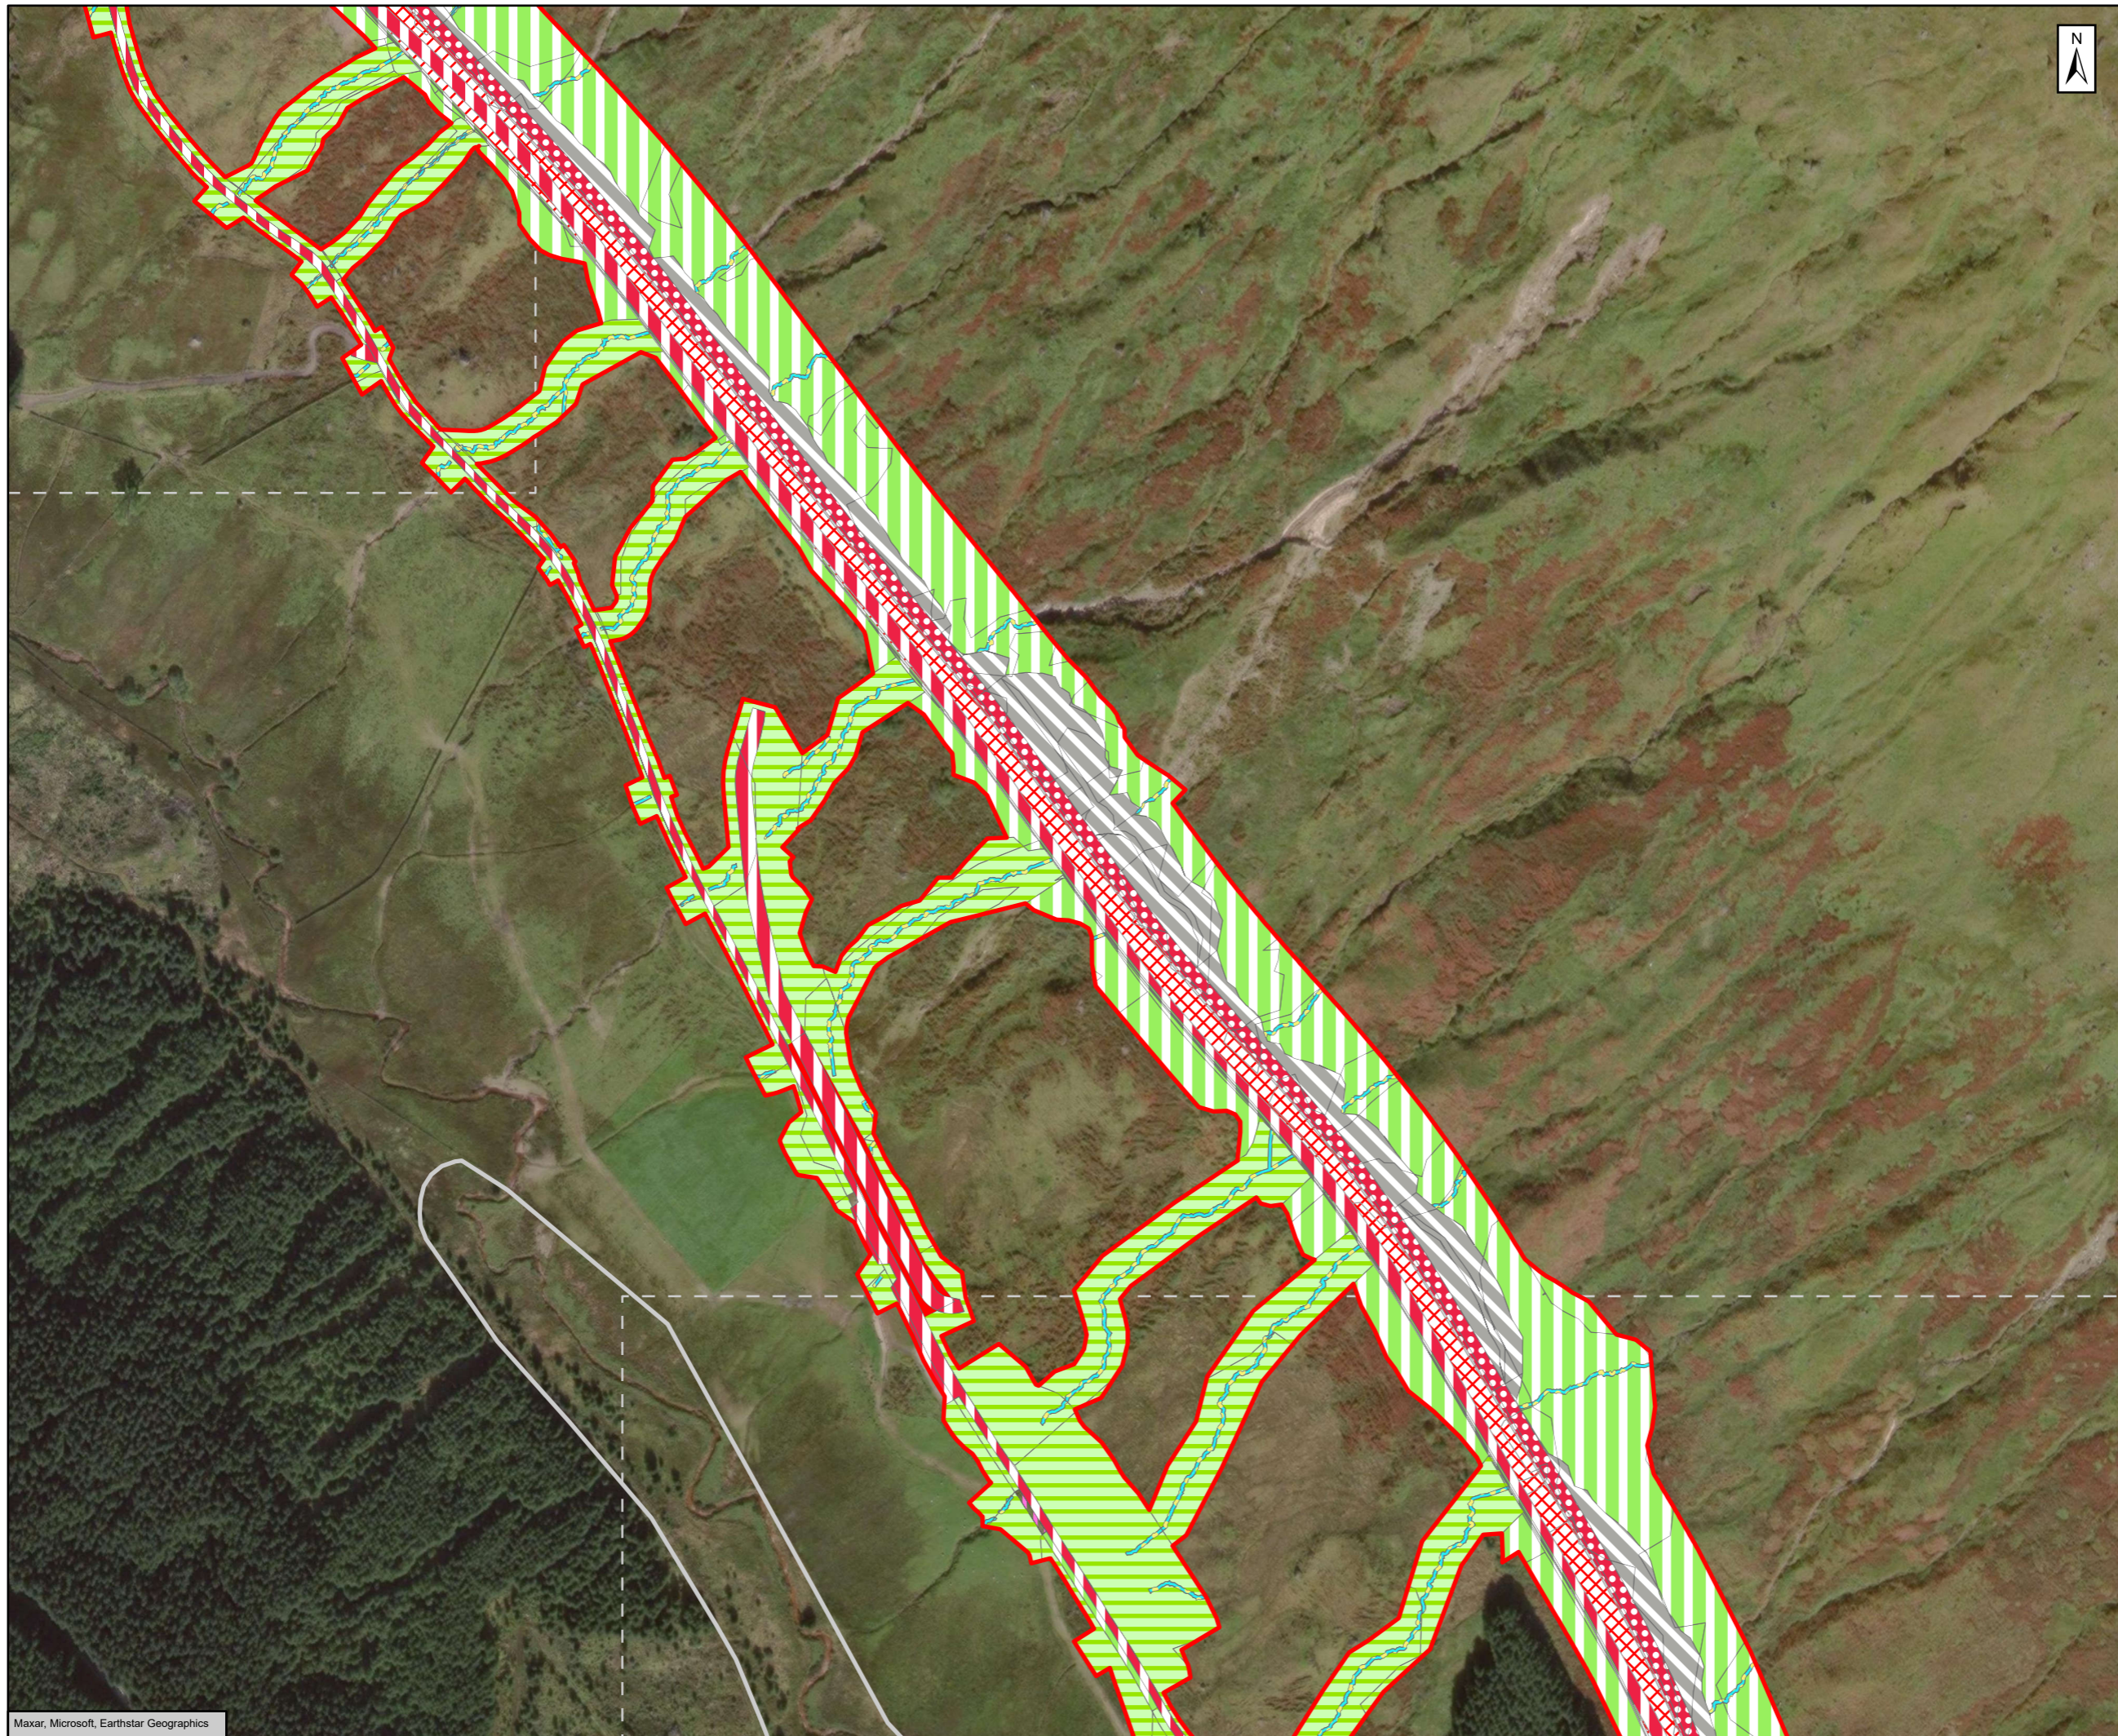

- Proposed Scheme Boundary (excl. Biodiversity Net Gain (BNG) & Natural Capital (NC) Enhancement Sites)**
 BNG & NC Enhancement Sites
- Wetland**
 r2c - upland flushes, fens and swamps
- Sparse Vegetated Land**
 s1a - inland rock and scree habitats
- Grassland**
 g1b - upland acid grassland *
 g1c - bracken
 g3c - other neutral grassland *
- Rivers and Lakes**
 r2 - rivers and lakes
- Urban**
 u1e - built linear features
 u1c - artificial unvegetated unsealed surface
 u1b - developed land, sealed surface
 u1110 - other green roof

* Scattered broadleaved trees to be planted along gullies
 Receptors 1, 2, and Earth Bund Areas are not included within the BNG and NC Assessments

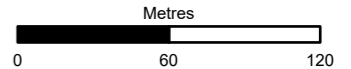

Subsidiary: Authorised and Accepted – Stage 3
 Status: A3




Project Title: A83 Rest and Be Thankful




Figure 4.9 - Proposed Scheme Post Development Terrestrial and Watercourse Habitat Plan
 Page 3 of 6

Scale	1:3,000	Drawn	ET	Checked	SB/EW	Approved	SK/LA	Authorised	MR
Document Number	A83AAB-AWJ-EAC-LTS_GEN-DR-VT-000398							Revision	C01
Project	Originator	Volume							
Location	Type	Role	Number						

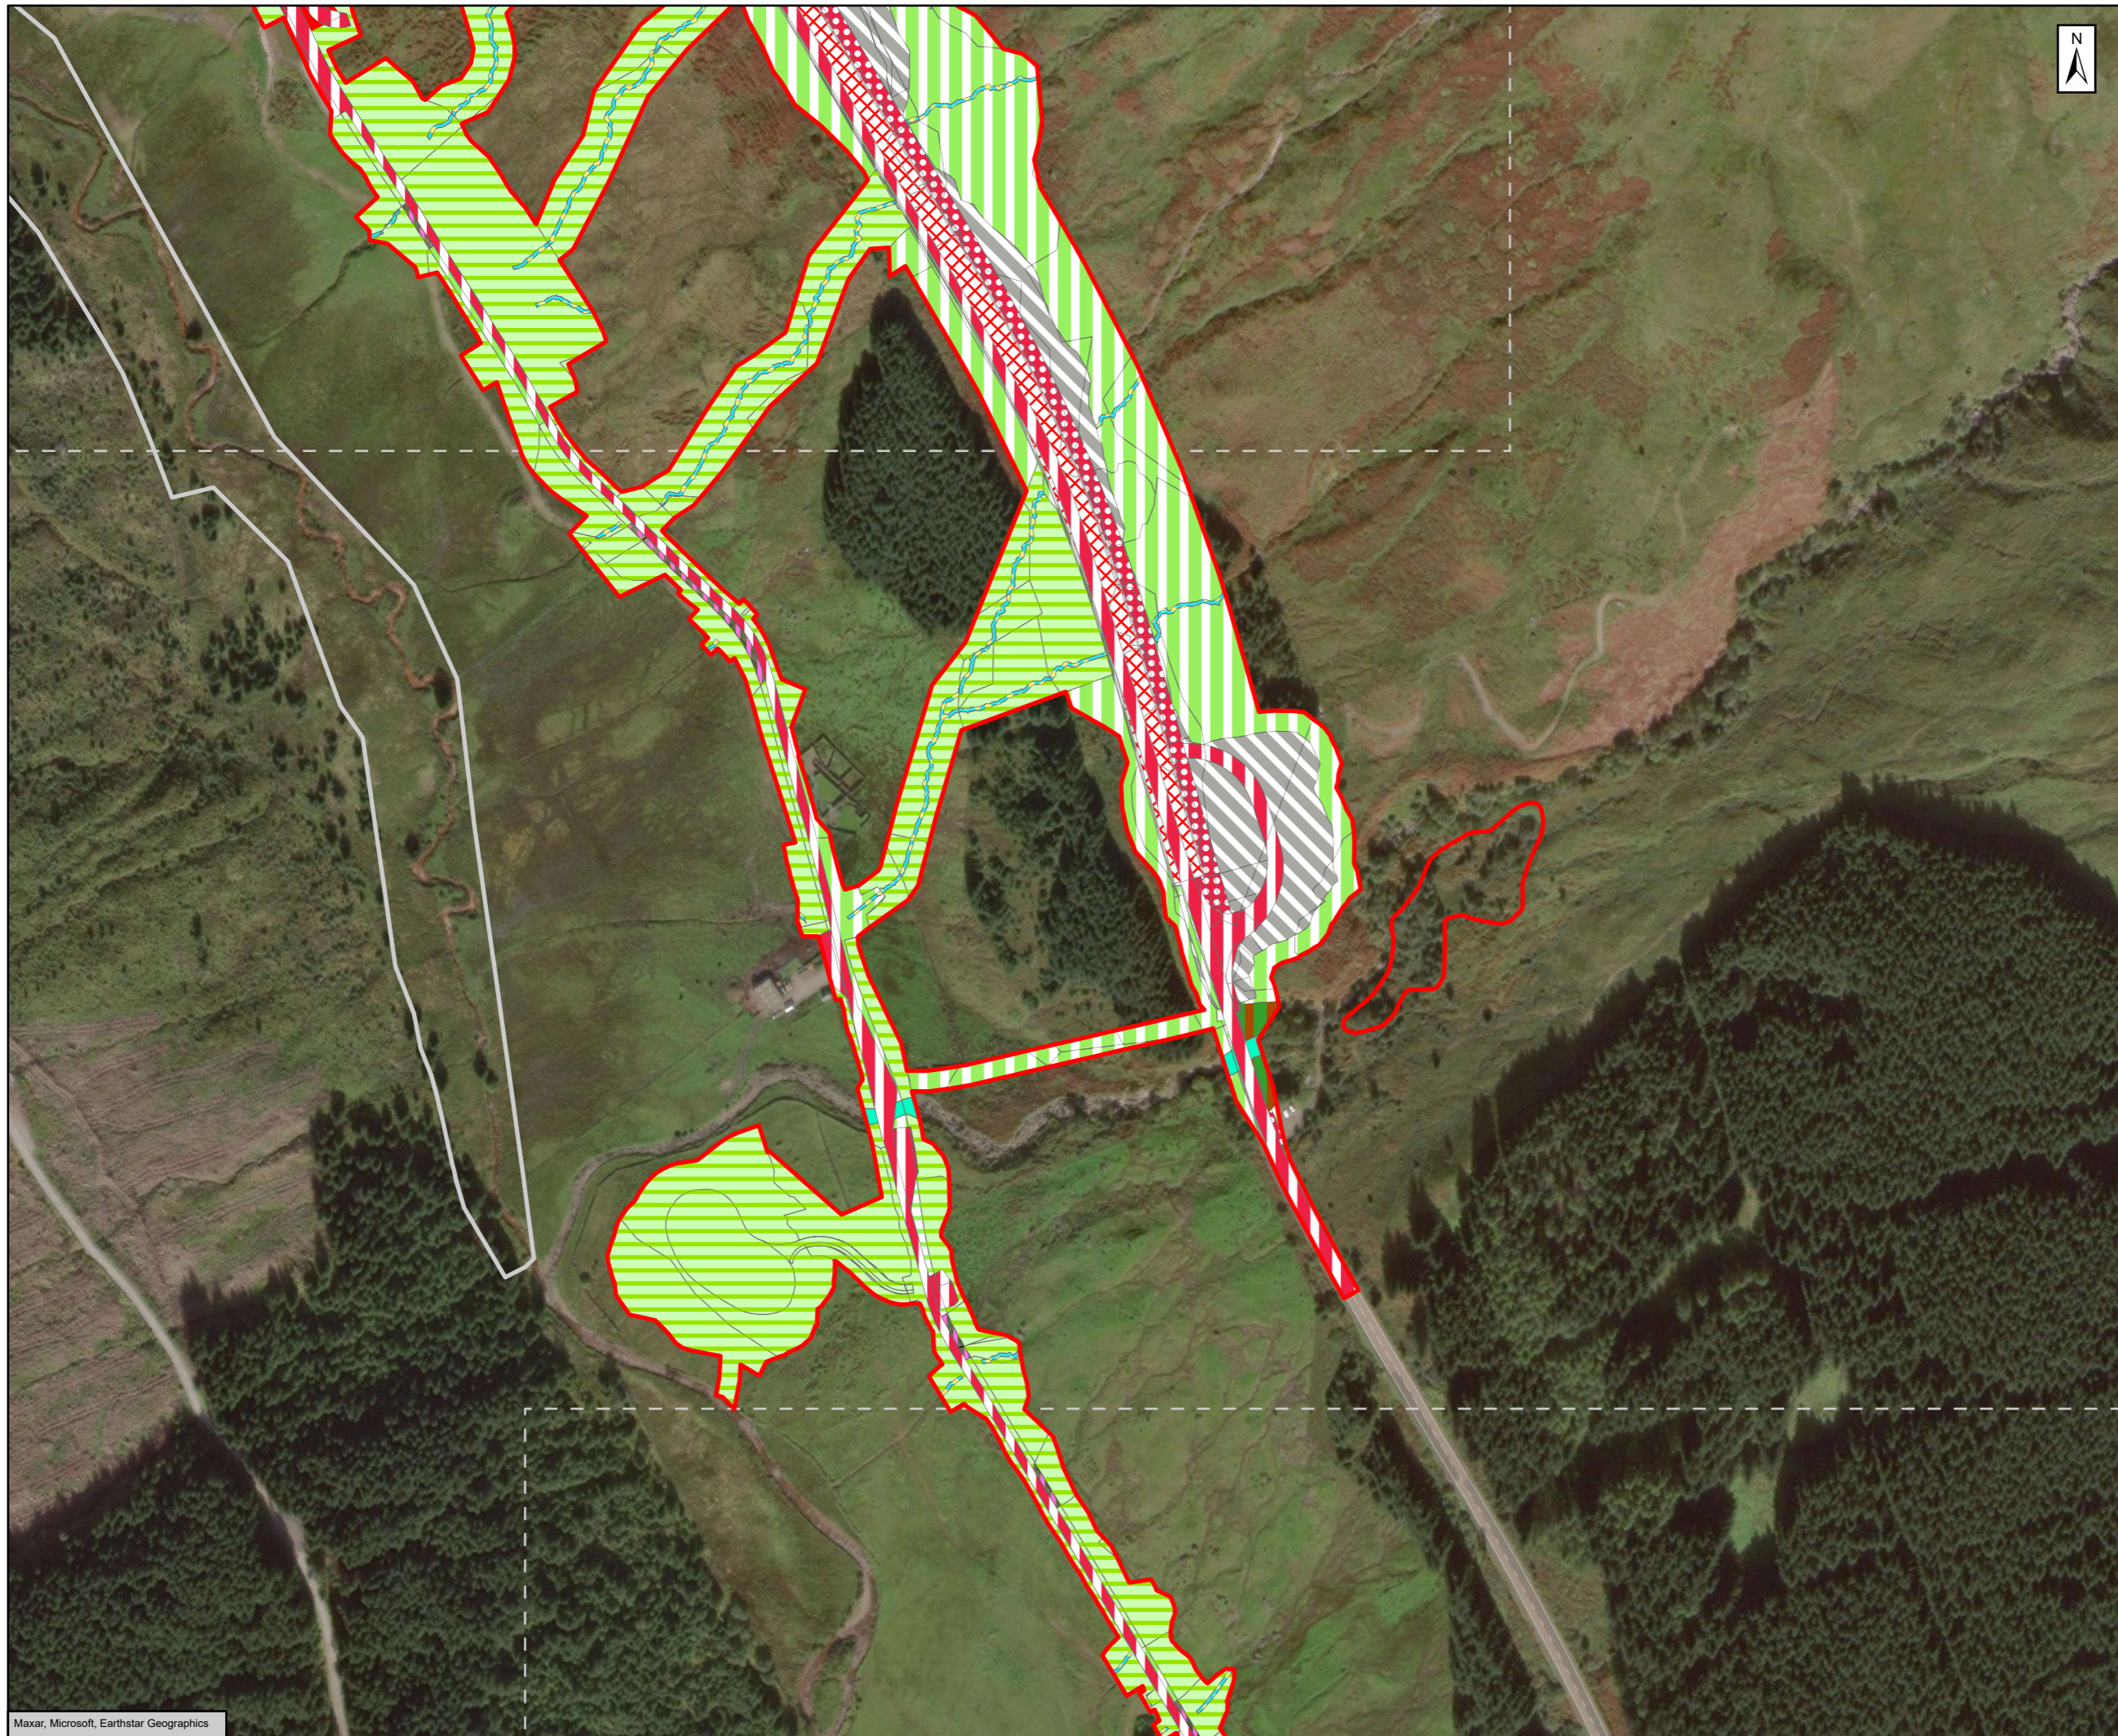

- Proposed Scheme Boundary (excl. Biodiversity Net Gain (BNG) & Natural Capital (NC) Enhancement Sites)**
— BNG & NC Enhancement Sites
- Grassland**
▨ g1b - upland acid grassland *
▨ g1c - bracken
▨ g3c - other neutral grassland *
- Rivers and Lakes**
▨ r2 - rivers and lakes
▨ r2b - other rivers and streams
- Urban**
■ u1e - built linear features
▨ u1c - artificial unvegetated unsealed surface
■ u1b - developed land, sealed surface
▨ u1110 - other green roof
- Wetland**
▨ f2c - upland flushes, fens and swamps
- Woodland and forests**
▨ w2c - other coniferous woodland
▨ w1e - upland birchwoods
- Sparsely Vegetated Land**
▨ s1a - inland rock and scree habitats

* Scattered broadleaved trees to be planted along gullies
 Receptors 1, 2, and Earth Bund Areas are not included within the BNG and NC Assessments

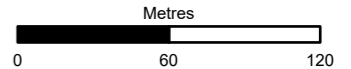

Subsidiary: Authorised and Accepted – Stage 3 Status: A3


Client: **TRANSPORT SCOTLAND**
 COMHDHAIL ALBA

Project Title: **A83 Rest and Be Thankful**

AtkinsRéalis *wsp*


Figure 4.9 - Proposed Scheme Post Development Terrestrial and Watercourse Habitat Plan
 Page 4 of 6

Scale	1:3,000	Drawn	ET	Checked	SB/EW	Approved	SK/LA	Authorised	MR
Document Number	A83AAB-AWJ-EAC-LTS_GEN-DR-VT-000398							Revision	C01
Project	Originator	Volume	Location	Type	Role	Number			

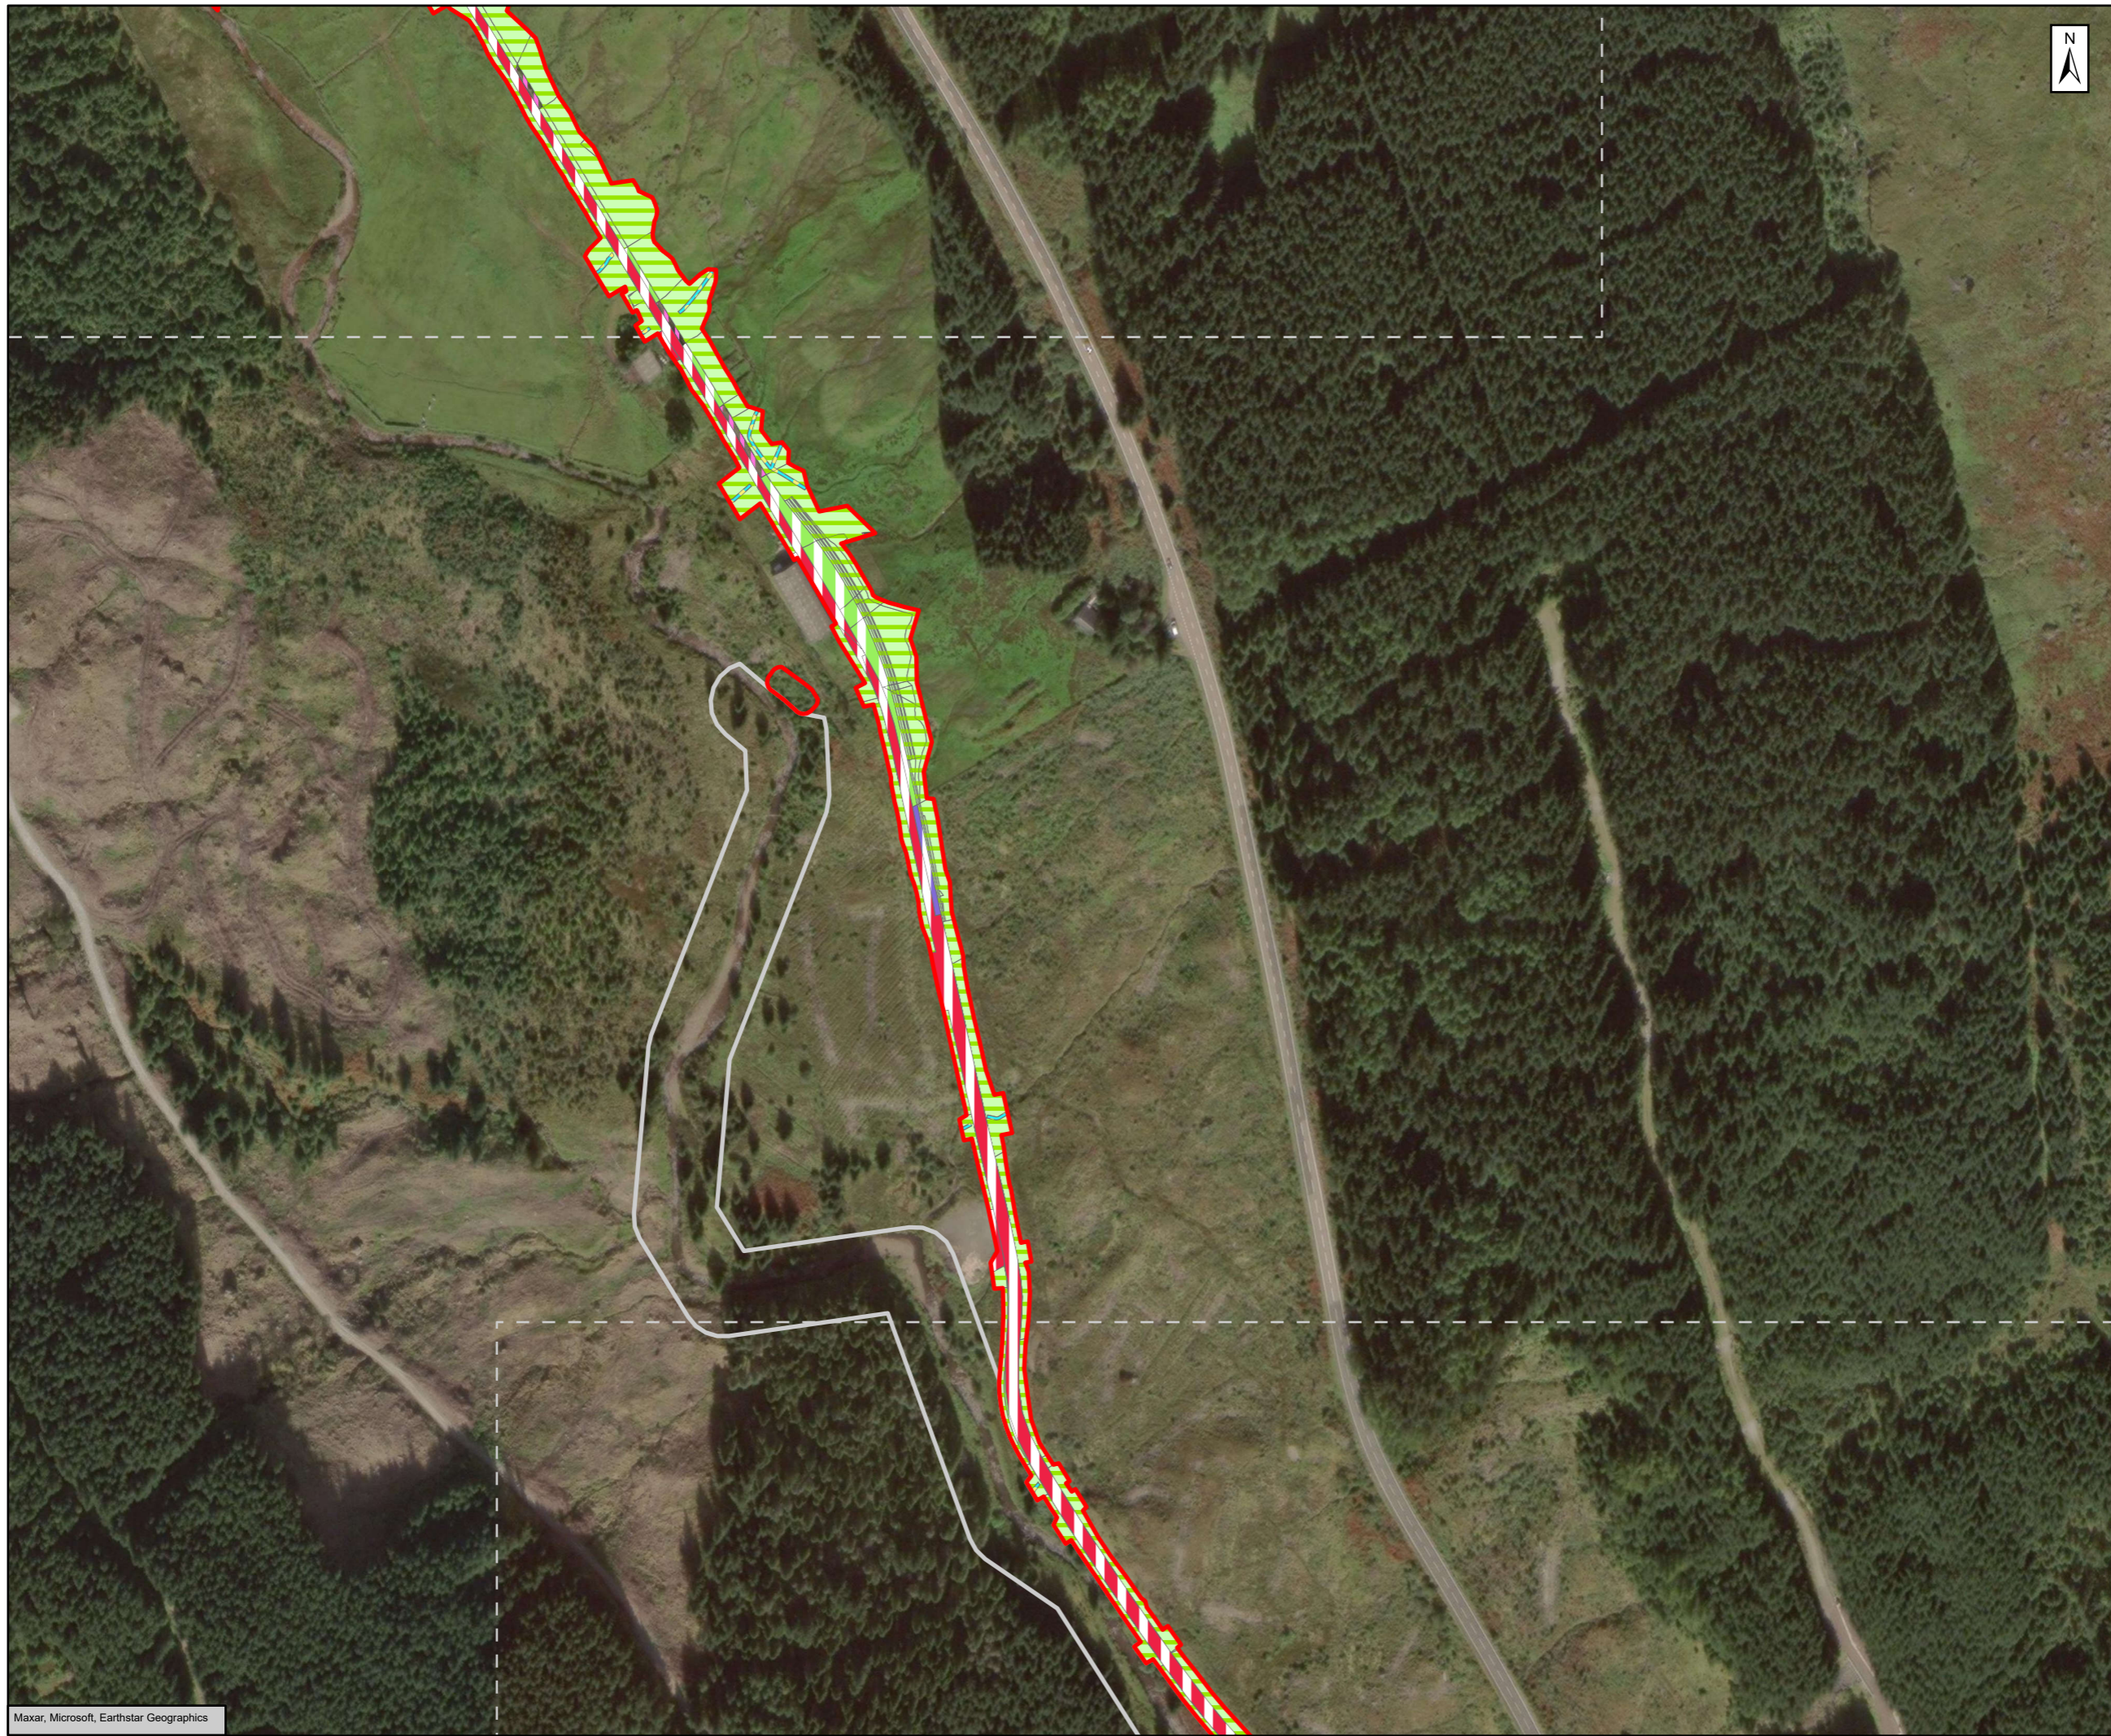

- Proposed Scheme Boundary (excl. Biodiversity Net Gain (BNG) & Natural Capital (NC) Enhancement Sites)**
 [Red hatched box] BNG & NC Enhancement Sites
- Grassland**
 [Green box] g1b - upland acid grassland *
 [Yellow-green box] g3c - other neutral grassland *
- Heathland and shrub**
 [Purple box] h1b - upland heathland
- Rivers and Lakes**
 [Blue box] r2 - rivers and lakes
 [Cyan box] r2b - other rivers and streams
- Urban**
 [Red box] u1b - developed land, sealed surface
- Wetland**
 [Pink box] f2c - upland flushes, fens and swamps

* Scattered broadleaved trees to be planted along gullies
 Receptors 1, 2, and Earth Bund Areas are not included within the BNG and NC Assessments

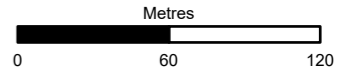

Subsidiary	Authorised and Accepted – Stage 3	Status	A3
------------	-----------------------------------	--------	----




Project Title
A83 Rest and Be Thankful



Figure 4.9 -
 Proposed Scheme Post Development
 Terrestrial and Watercourse Habitat Plan
 Page 5 of 6


Scale	1:3,000	Drawn	ET	Checked	SB/EW	Approved	SK/LA	Authorised	MR
Document Number	A83AAB-AWJ-EAC-LTS_GEN-DR-VT-000398							Revision	C01
Project	Originator	Volume							
Location	Type	Role	Number						

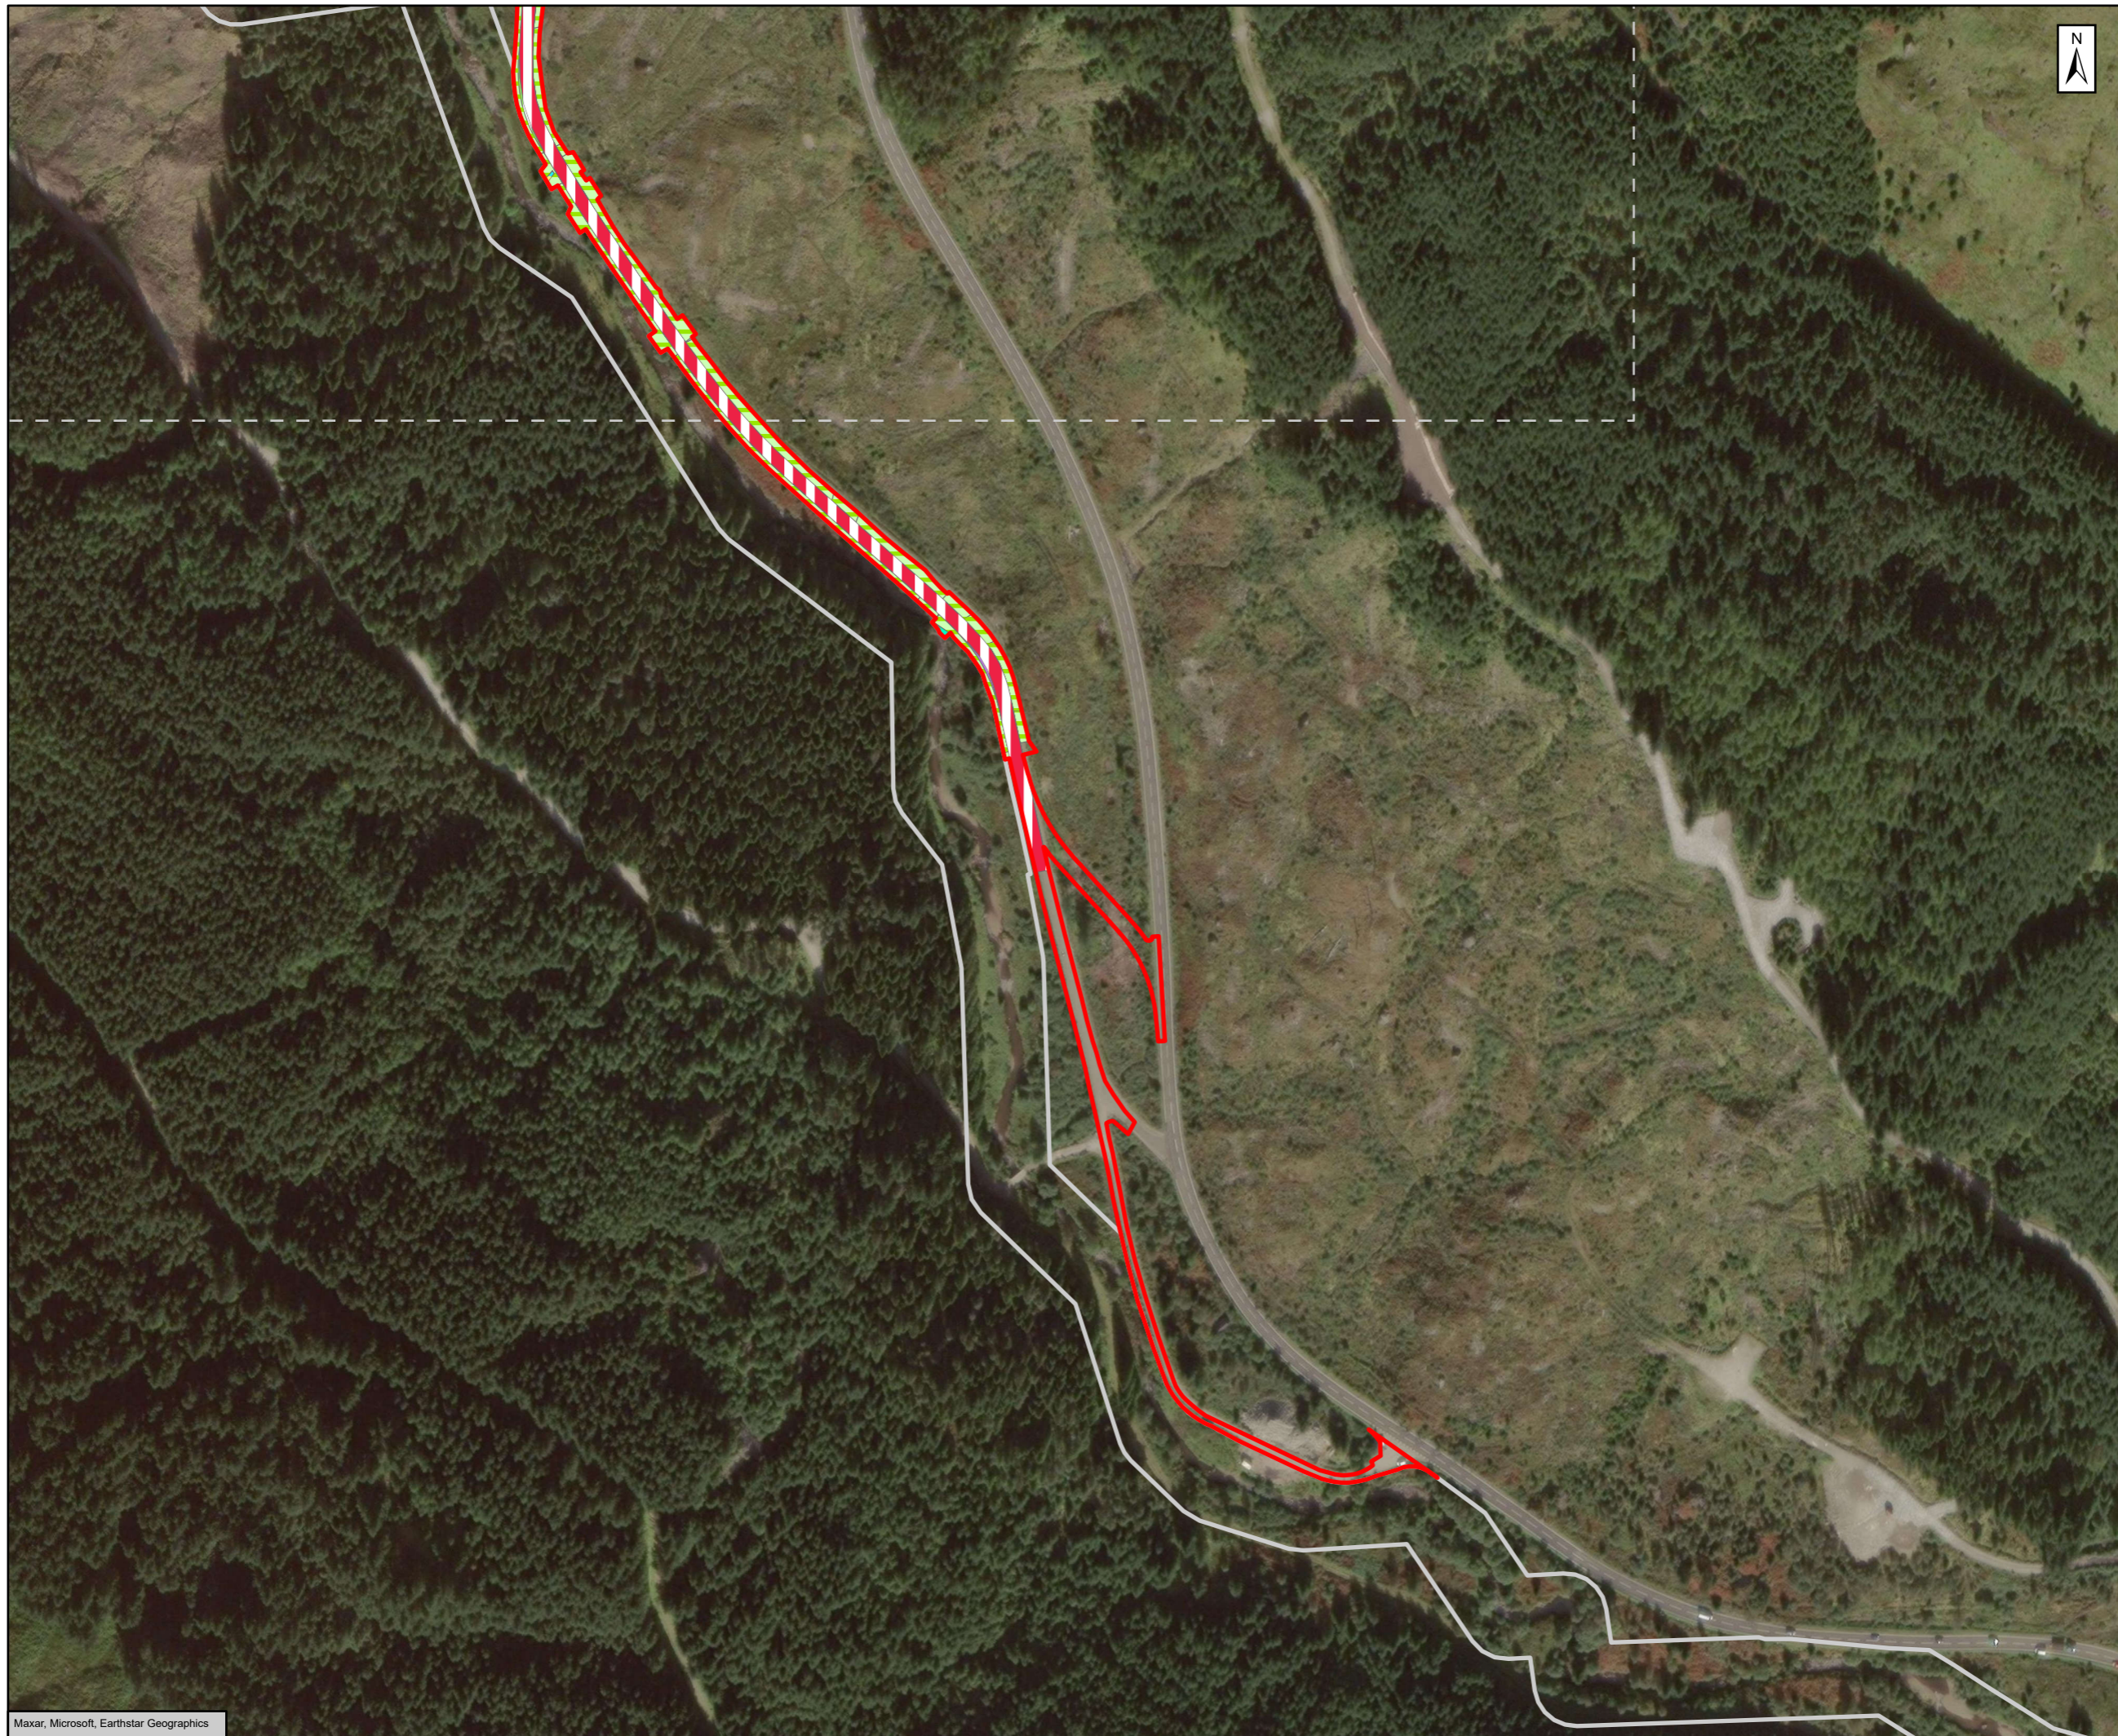

- Proposed Scheme Boundary (excl. Biodiversity Net Gain (BNG) & Natural Capital (NC) Enhancement Sites)
- BNG & NC Enhancement Sites
- Grassland**
- g1b - upland acid grassland *
 - g1c - bracken
 - g3c - other neutral grassland *
- Heathland and shrub**
- h1b - upland heathland
 - h3h - mixed scrub
- Rivers and Lakes**
- r2 - rivers and lakes
 - r2b - other rivers and streams
- Urban**
- u1b - developed land, sealed surface

* Scattered broadleaved trees to be planted along gullies

Receptors 1, 2, and Earth Bund Areas are not included within the BNG and NC Assessments

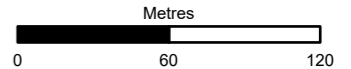

Authorised and Accepted – Stage 3

A3



A83 Rest and Be Thankful



Figure 4.9 - Proposed Scheme Post Development Terrestrial and Watercourse Habitat Plan Page 6 of 6

Scale	1:3,000	Drawn	ET	Checked	SB/EW	Approved	SK/LA	Authorised	MR
Document Number	A83AAB-AWJ-EAC-LTS_GEN-DR-VT-000398							Revision	C01
Project	Originator	Volume							
Location	Type	Role	Number						