




Mains Of Newtyle

Mains of Newtyle

Southlea

Existing A975 -

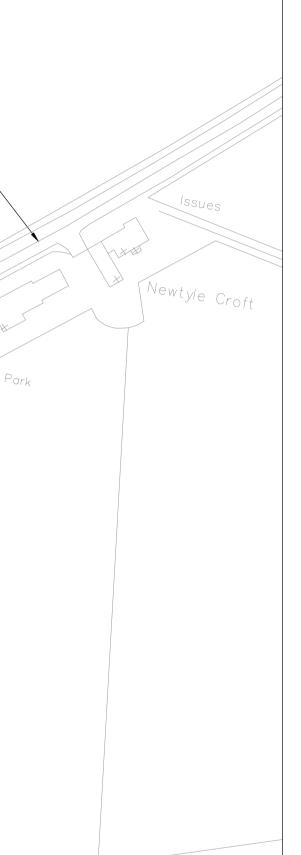

1. This drawing shall only be used for the design element stated in the
drawing title.
2. Only written dimensions shall be used.

3. All dimensions are in metres unless noted otherwise.

4. For mainline plan & profile drawings please refer to drawings P246600/GEOM/2/0101-0108

5. For sideroad plan & profile drawings please refer to drawings

P246600/GEOM/2/0109-0120

6. For slip roads plan & profile drawings please refer to drawings P246600/GEOM/2/0121-0123

7. For fencing drawings please refer to drawings P246600/FENC/2/0301-0319

8. For RRS drawings please refer to drawings

P246600/RRS/2/0401-0419

9. For drainage drawings please refer to drawings P246600/DRAI/2/0501-0519

10. For earthwork drawings please refer to drawings

P246600/EART/2/0601-0608

11. For traffic signs and road markings drawings please refer to drawings P246600/SIGN/2/1201-1219 12. For motorway communication drawings please refer to drawings

P246600/COMM/2/1501-1515

13. For landscape drawings please refer to drawings P246600/ENVI/2/3001-3019

LEGEND:

Non-Exclusive Availability

Limit of Land Made Available by The Scottish Ministers for the O & M Works shown shaded pink and bounded by a red line including the red line.

Restricted Availability

The Access Rights over those parts of the O&M Works Site shown shaded light blue and bounded by a red line including the red line shall be restricted to servitude rights or wayleaves for the purposes of construction and maintenance of drainage works and associated works only

The Access Rights over those parts of the O&M Works Site shown cross-hatched in green and bounded by a red line including the red line shall be for the purposes of Restricted Services only and shall cease on the Restricted Services completion date.





HEALTH, SAFETY & ENVIRONMENTAL INFORMATION

IN ADDITION TO THE HAZARDS AND RISKS NORMALLY ASSOCIATED WITH THE TYPE OF WORK DETAILED ON THIS DRAWING, PLEASE NOTE THE FOLLOWING SIGNIFICANT RISKS TO HEALTH & SAFETY:-

> THE SIGNIFICANT RISKS ASSOCIATED WITH THE PROJECT ARE NOTED BELOW

No significant (unusual or expected) risks that a competent contractor would not be aware of are anticipated for Works associated with this design element between the chainage limits of this drawing

REFERENCE RESIDUAL RISK LOG FOR FULL DETAILS REF: P246600/0000/RRL

IT IS ASSUMED THAT ALL WORKS SHALL BE UNDERTAKEN BY A COMPETENT CONTRACTOR WORKING WHERE APPROPRIATE TO AN APPROVED SAFE SYSTEM OF WORK

В	11/10/2013	Restricted availability boundary amended	CGS	AHB	RL	SAW	
А	20/09/2013	CPOLIMI@TameAbility@ED and changes regarding adoptable side roads	(RGSS	AHB	RL	SAW	
0	08/05/2013		SFW	AHB	RL	SAW	
Rev	Rev. Date	Purpose of revision	Drawn	Checkd	Rev'd	Apprv'd	

Grontmij ^{2nd} Floor Spectrum House 2 Powderhall Road Edinburgh EH7 4GB





LAND MADE AVAILABLE BY THE SCOTTISH MINISTERS FOR THE O&M WORKS SHEET 14 OF 24

FOR DIALOGUE

Scale 1:1250@ A1

Drawing status

Drawing number P246600/GENE/2/0056

DO NOT SCALE Rev

В

This drawing is not to be used in whole or part other than for the intended purpose and project as defined on this drawing. Refer to the contract for full terms and conditions.