



Land Ref.	Owner	Lessees and Occupiers
021	The Scottish Ministers Victoria Quay Edinburgh EH6 6QQ	Owners

Key

- New Roads
- 1/01 Accommodation Works Reference number as detailed in the Accommodation Works Schedule
- Extent of Landowner Title
- Land being acquired as part of Compulsory Purchase Order
- ⊗ Gate
- Water trough

Fencing:

- x—x— Badger proof fence
- +—+— Otter and badger proof fence
- o—o— Post and rail fence
- Post and wire fence
- — — — — Drystone wall
- |—|— Drystone wall with otter proof fence
- · · · — Noise barrier/acoustic fence
- ⚡ Golf course fence

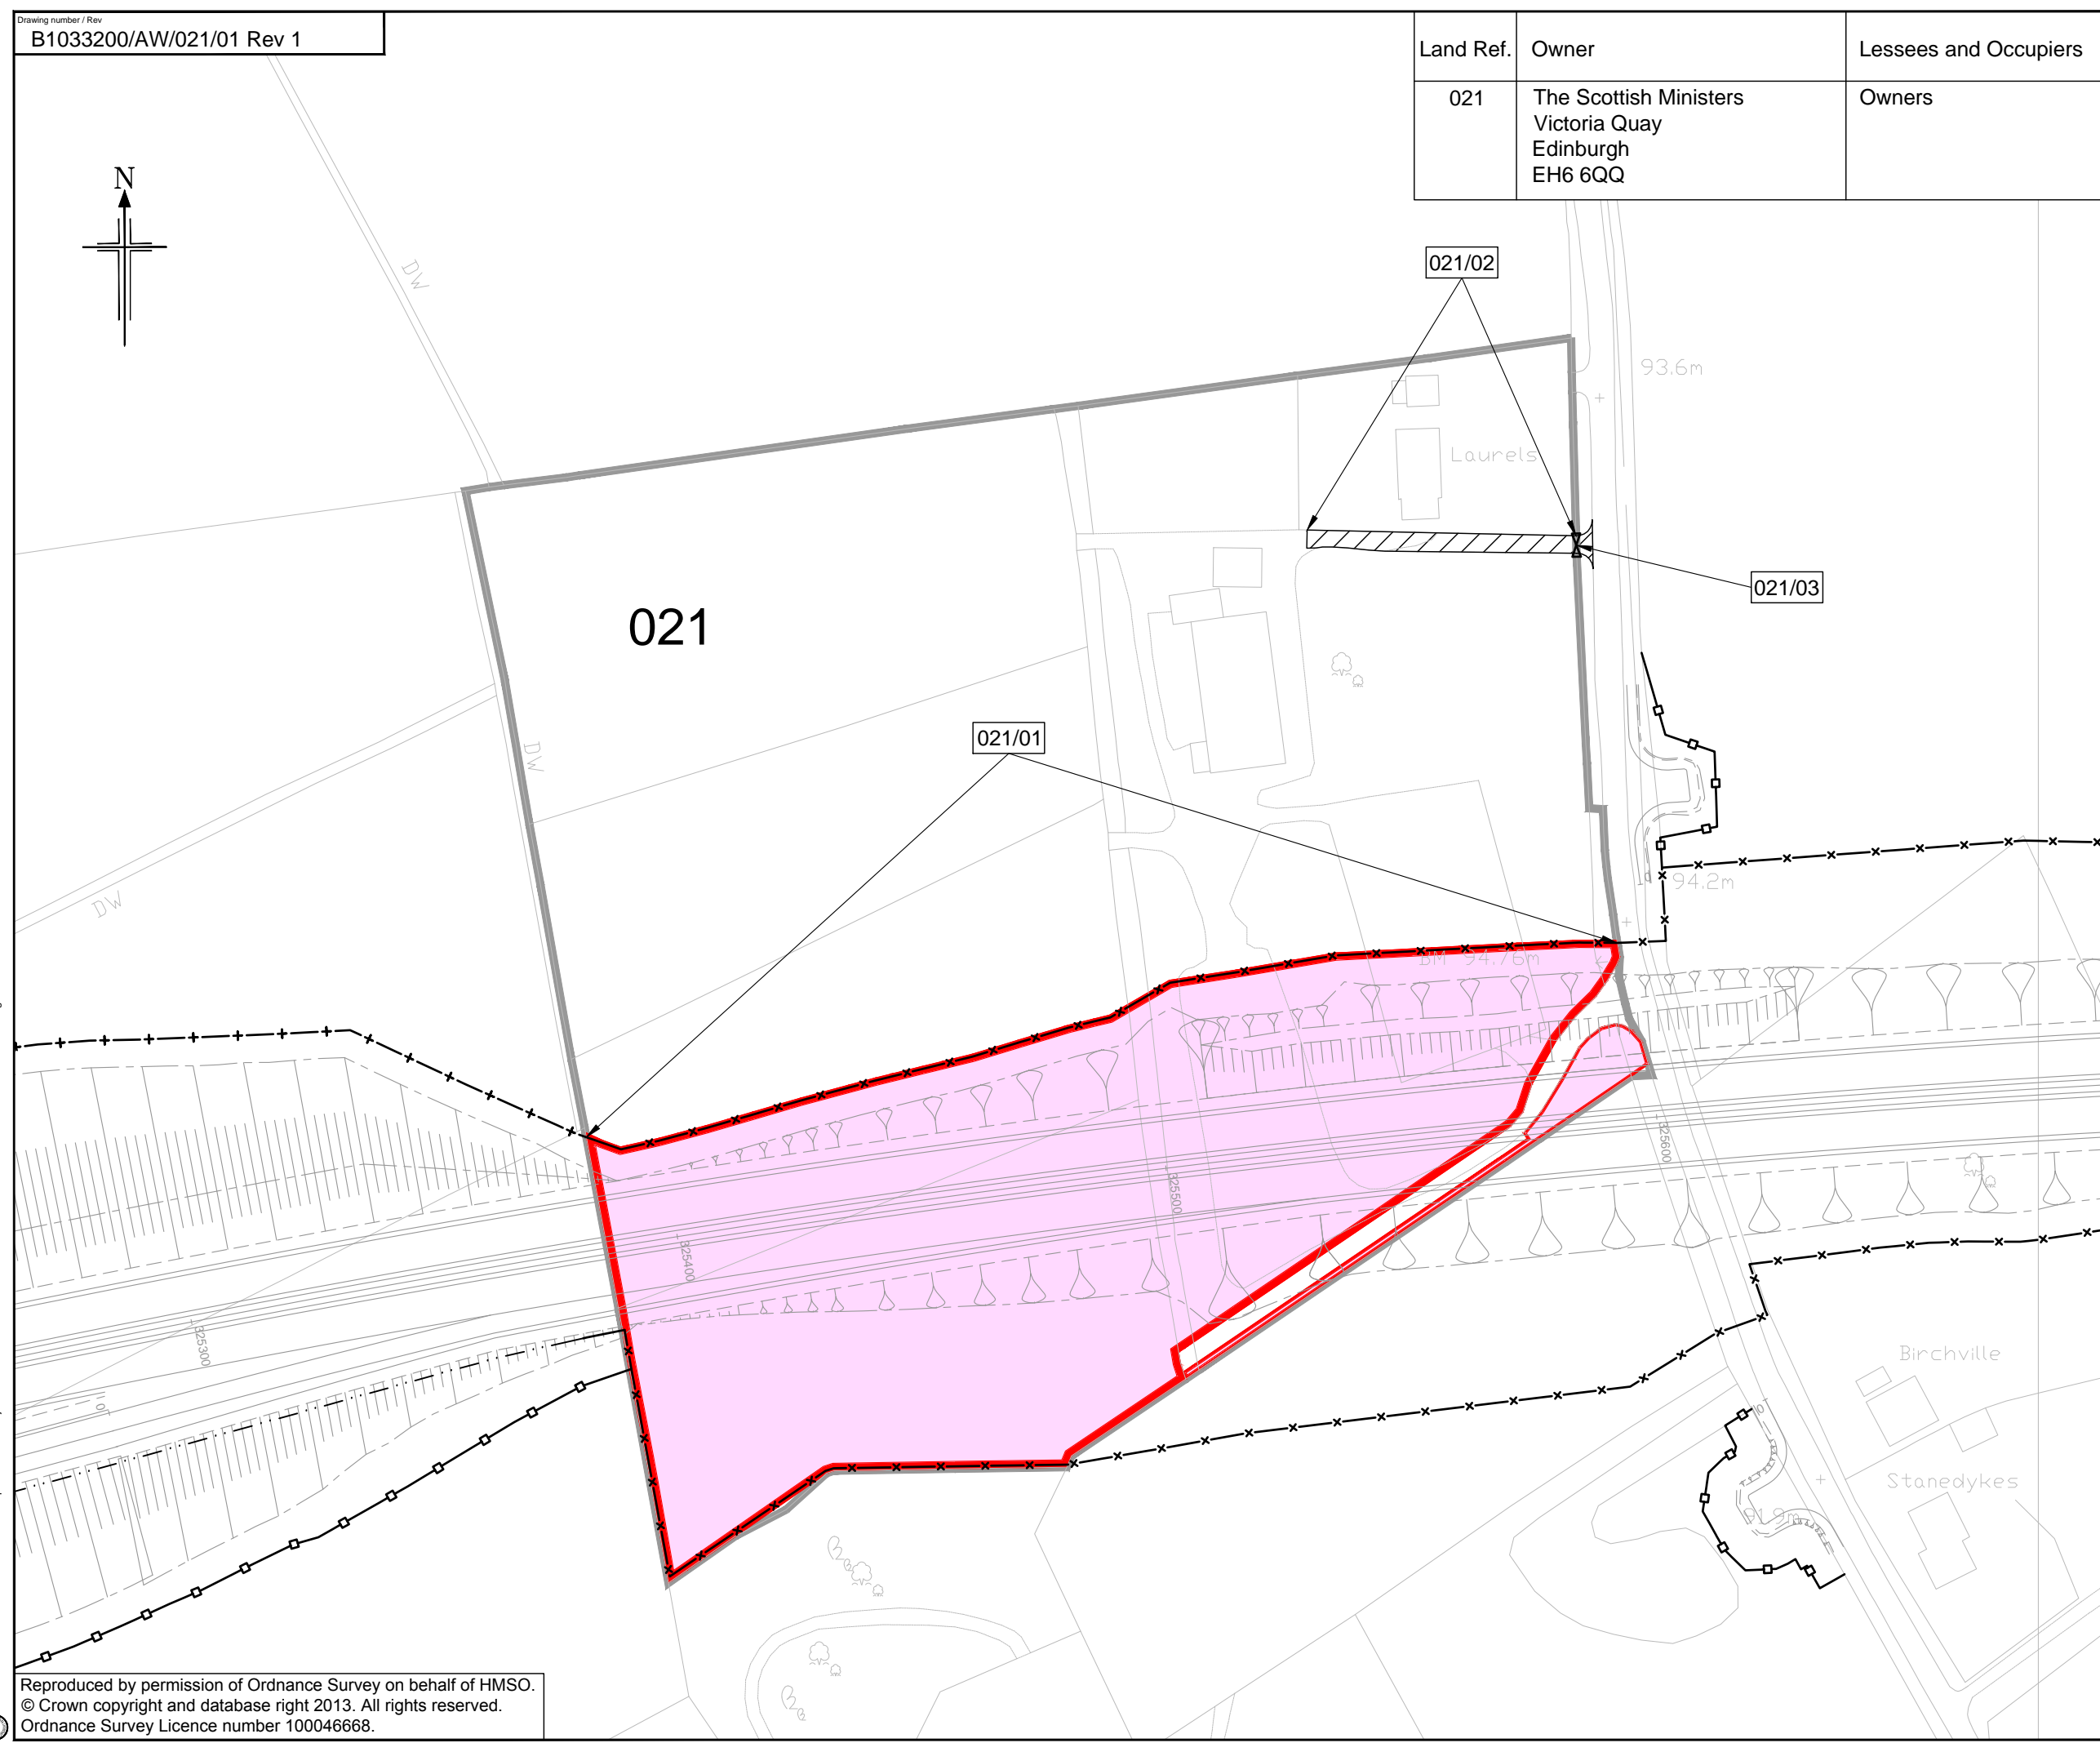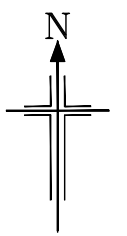

1	13/08/13	Boundary treatment fencing added and to reflect ownership by The Scottish Ministers. Accommodation Works added.	BA	DM	LG	JML
0	12/03/09	Issued for Consultation	DT	GM		CWH
Rev	Rev. Date	Purpose of revision	Drawn	Checked	Rev'd	Apprv'd

JACOBS
 95 Bothwell St, Glasgow, G2 7HX
 Tel: +44(0)141 243 8000 Fax: +44(0)141 226 3109
 www.jacobs.com

Aberdeen Western Peripheral Route
 Balmadie-Tipperty

Drawing title
**ACCOMMODATION WORKS
 SCOTTISH MINISTERS
 PARKHILL
 LAND AREA REF. 021**

Drawing status
FOR DIALOGUE

Scale
 1:1250 @ A3 DO NOT SCALE

Jacobs No.
 B1033200

Drawing number
B1033200/AW/021/01 Rev **1**

This drawing is not to be used in whole or part other than for the intended purpose and project as defined on this drawing. Refer to the contract for full terms and conditions.