


Land Ref.	Owner	Lessees and Occupiers
108	Assets Management City Development Services Aberdeen City Council Business Hub 10 Marischal College Aberdeen AB10 1AB	Please see relevant Accommodation Works Schedule

Key

- New Roads
- Accommodation Works Reference number as detailed in the Accommodation Works Schedule
- Extent of Landowner Title
- Land being acquired as part of Compulsory Purchase Order
- Gate
- Water trough

Fencing:

- Badger proof fence
- Otter and badger proof fence
- Post and rail fence
- Post and wire fence
- Drystone wall
- Drystone wall with otter proof fence
- Noise barrier/acoustic fence
- Golf course fence

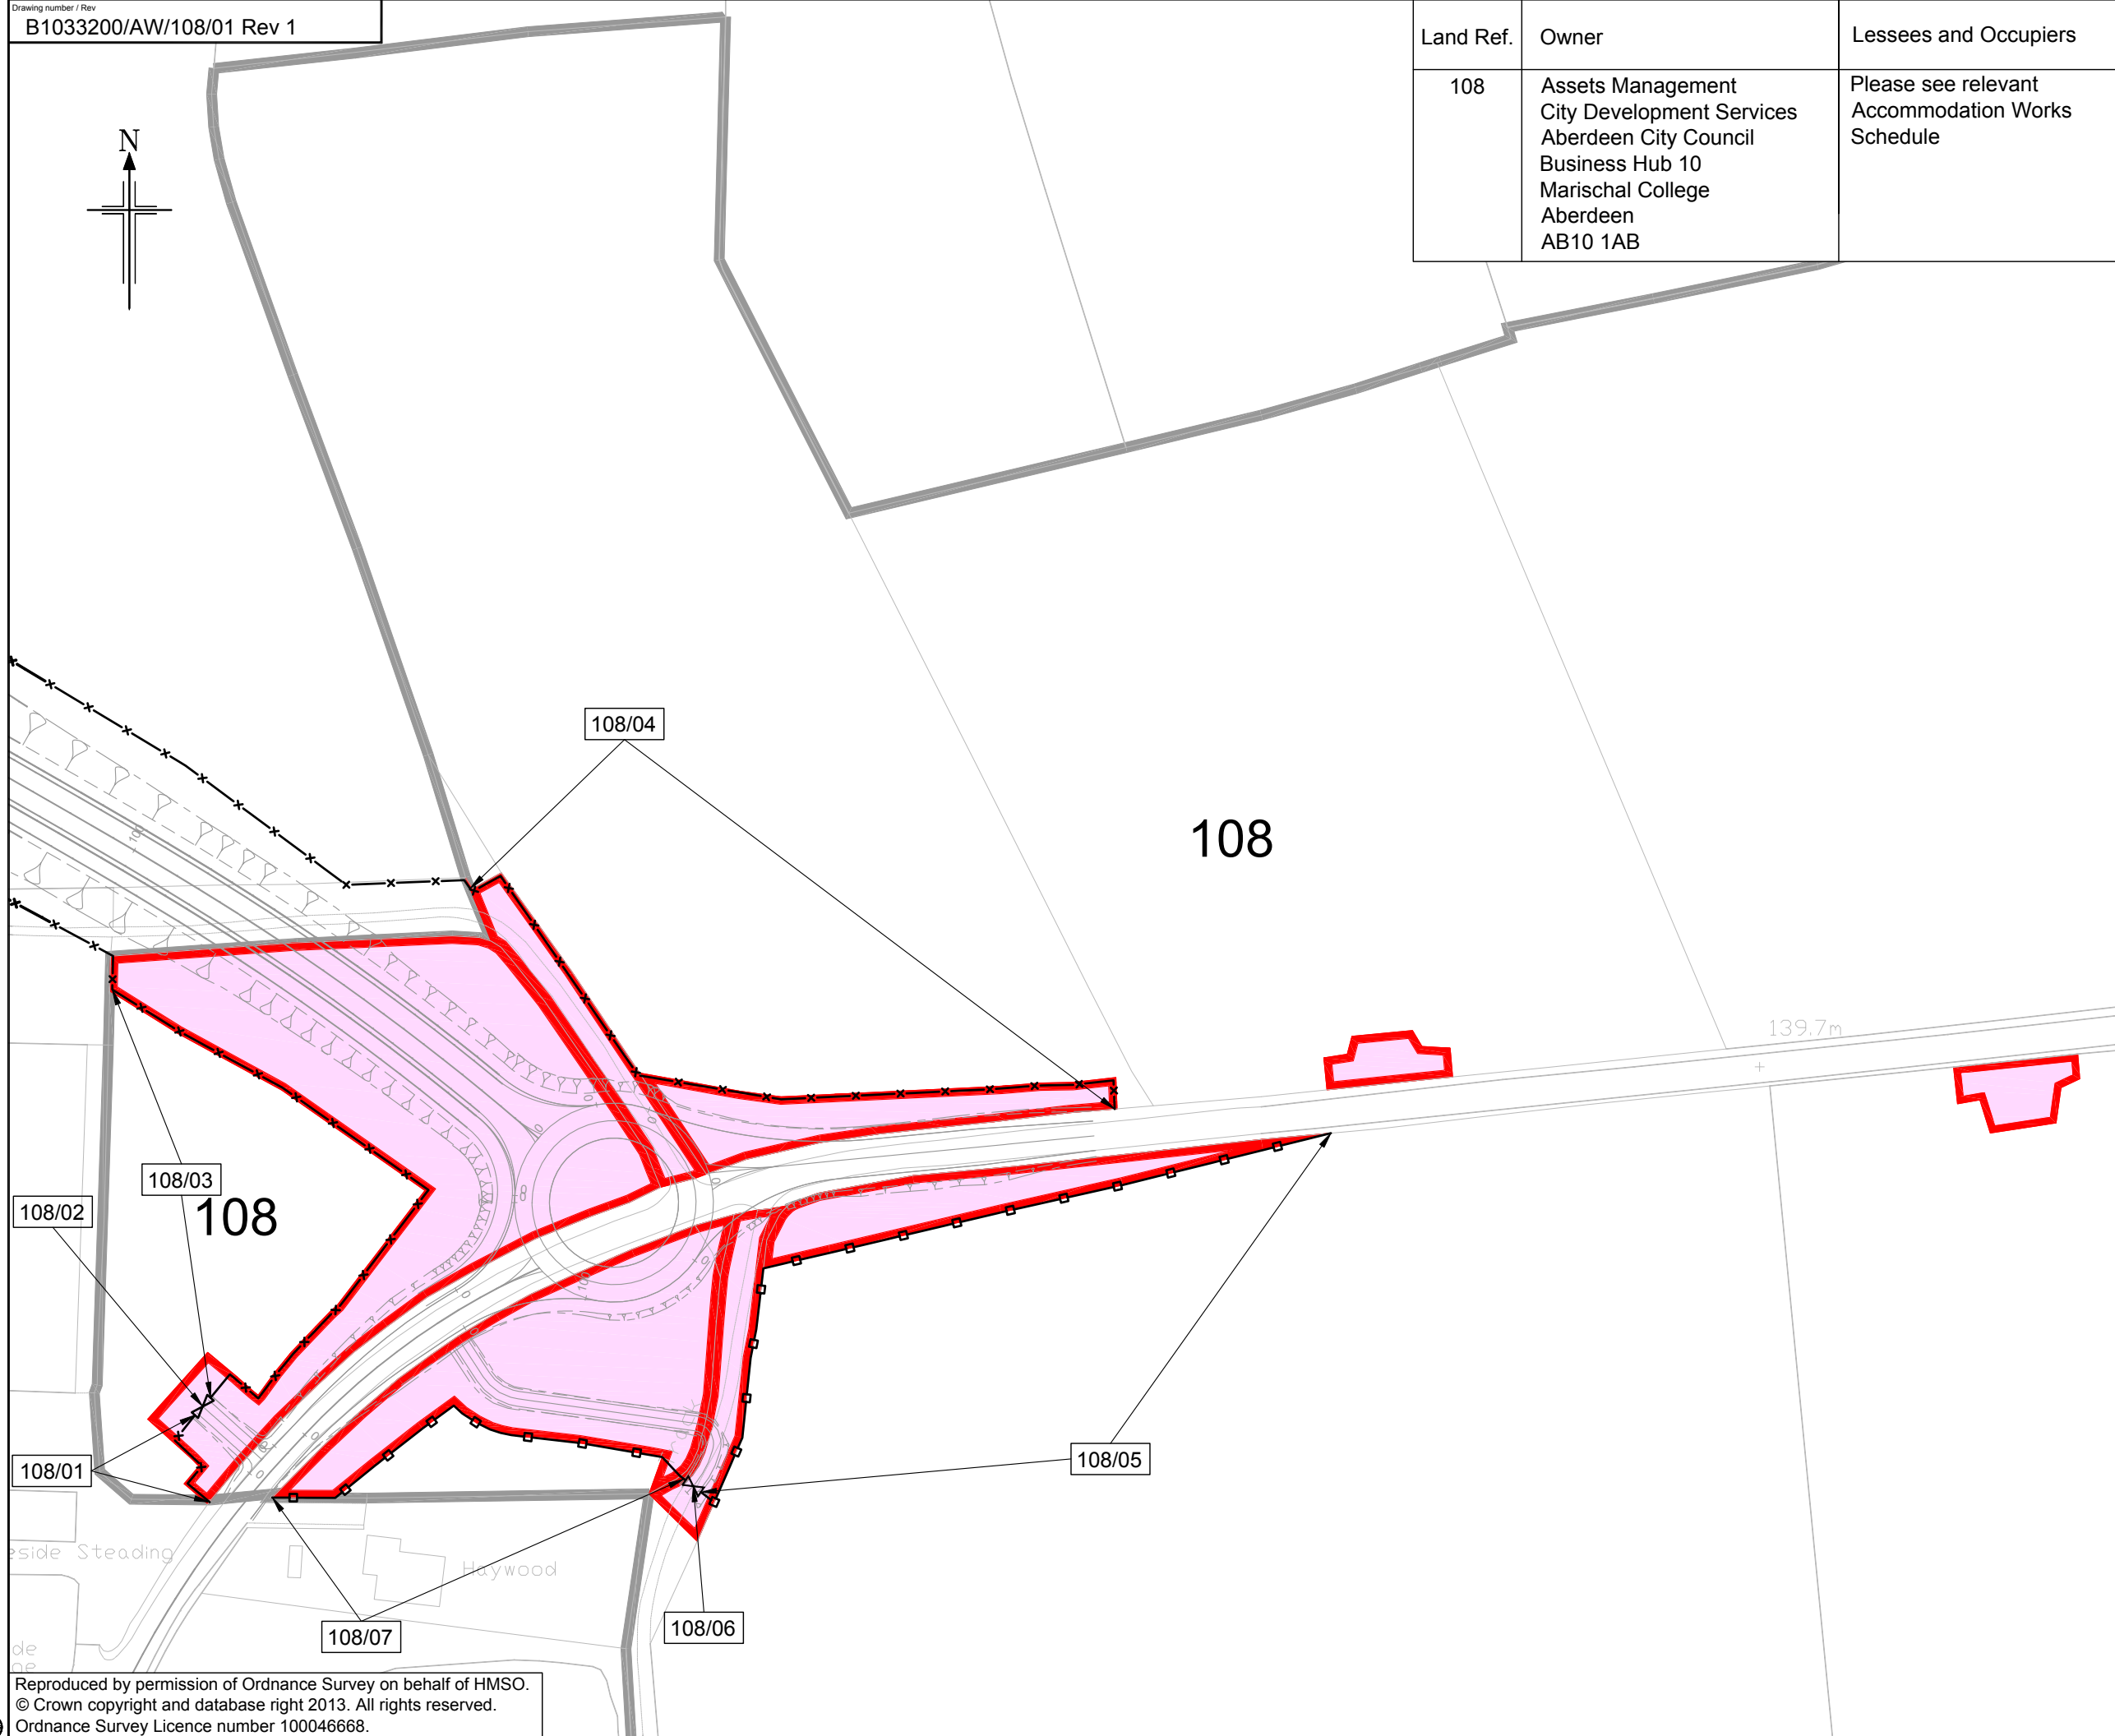

1	20/03/13	Boundary treatment fencing added	TF	DM	GJM	JML
0	08/04/09	Issued for Consultation	DT	AA		CWH
Rev	Rev. Date	Purpose of revision	Drawn	Checked	Rev'd	Appr'd

JACOBS
95 Bothwell St, Glasgow, G2 7HX
Tel: +44(0)141 243 8000 Fax: +44(0)141 228 3109
www.jacobs.com

Aberdeen Western Peripheral Route
Balmedie-Tipperty

Drawing title
**ACCOMMODATION WORKS
ABERDEEN CITY COUNCIL
LAND AREA REF. 108**

Drawing status
FOR DIALOGUE

Scale
1:1250 @ A3 DO NOT SCALE

Jacobs No. B1033200

Drawing number
B1033200/AW/108/01 Rev **1**