


Land Ref.	Owner	Lessees and Occupiers
223	The Scottish Ministers Victoria Quay Edinburgh EH6 6QQ	Please see relevant Accommodation Works Schedule

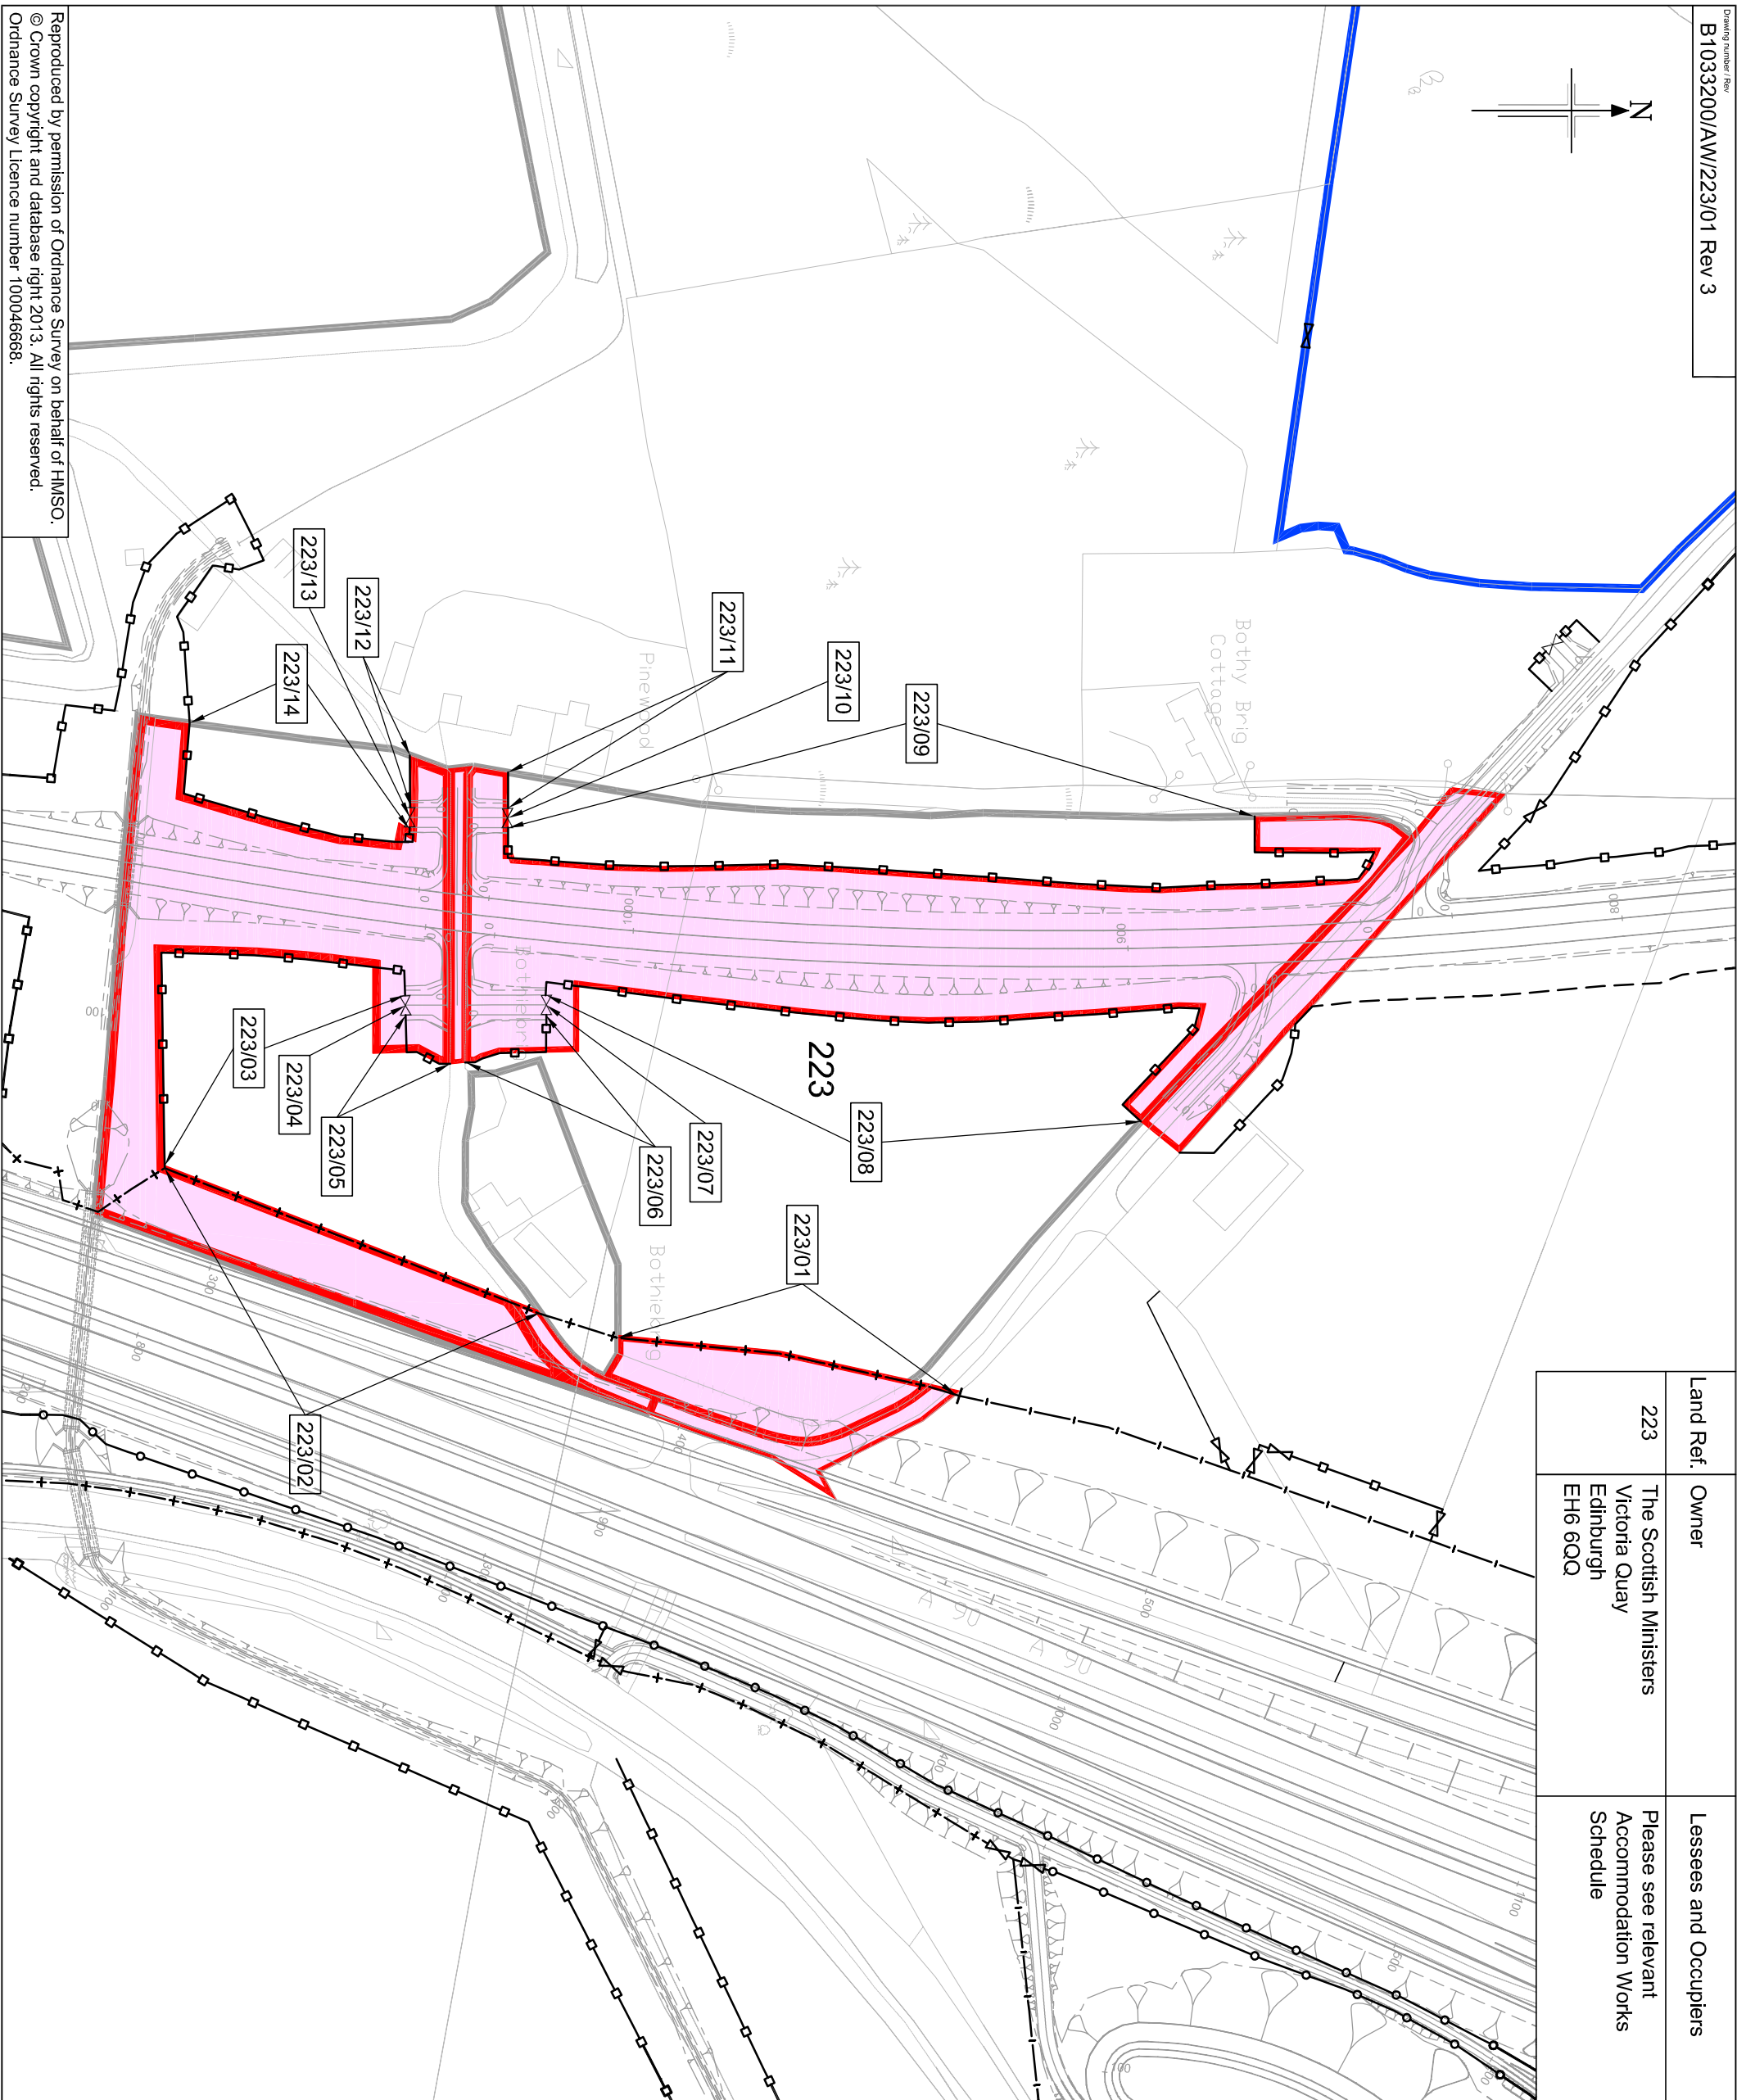

Key

- New Roads
- [101] Accommodation Works Reference number as detailed in the Accommodation Works Schedule
- Extent of Landowner Title
- Land being acquired as part of Compulsory Purchase Order
- Gate
- Water trough

Fencing:

- x—x— Badger proof fence
- +—+— Other and badger proof fence
- o—o— Post and rail fence
- Post and wire fence
- — — — Drystone wall
- |—|— Drystone wall with other proof fence
- · · · — Noise barrier/acoustic fence
- / / / — Golf course fence

Rev	Rev. Date	Purpose of revision	Drawn	Checked	Rev'd	Approved
3	20/06/13	Ownership change	BA	DM	LG	JMK
2	20/03/13	Boundary treatment fencing added	TF	DM	GM	JMK
1	27/03/10	Accommodation works added	SR	GB		CWH
0	08/04/09	Issued for consultation	DT	AA		CWH

JACOBS
 35 Balmuir St, Glasgow, G2 7JH
 Tel: +44(0)141 249 2000 www.jacobs.com

Aberdeen Western Peripheral Route
 Balmuir-Tipperary

Drawing title
**ACCOMMODATION WORKS
 THE SCOTTISH MINISTERS
 LAND AREA REF. 223**

Drawing status
FOR DIALOGUE

Scale
 1:1250 @ A3

Jacobs No.
 B1033200

Drawing number
B1033200/AW/223/01

Rev
3

DO NOT SCALE