


Land Ref.	Owner	Lessees and Occupiers
279	The Scottish Ministers Victoria Quay Edinburgh EH6 6QQ	Owners

Key	
	New Roads
	Accommodation Works Reference number as detailed in the Accommodation Works Schedule
	Extent of Landowner Title
	Land being acquired as part of Compulsory Purchase Order
	Gate
	Water trough
Fencing:	
	Badger proof fence
	Otter and badger proof fence
	Post and rail fence
	Post and wire fence
	Drystone wall
	Drystone wall with otter proof fence
	Noise barrier/acoustic fence
	Golf course fence

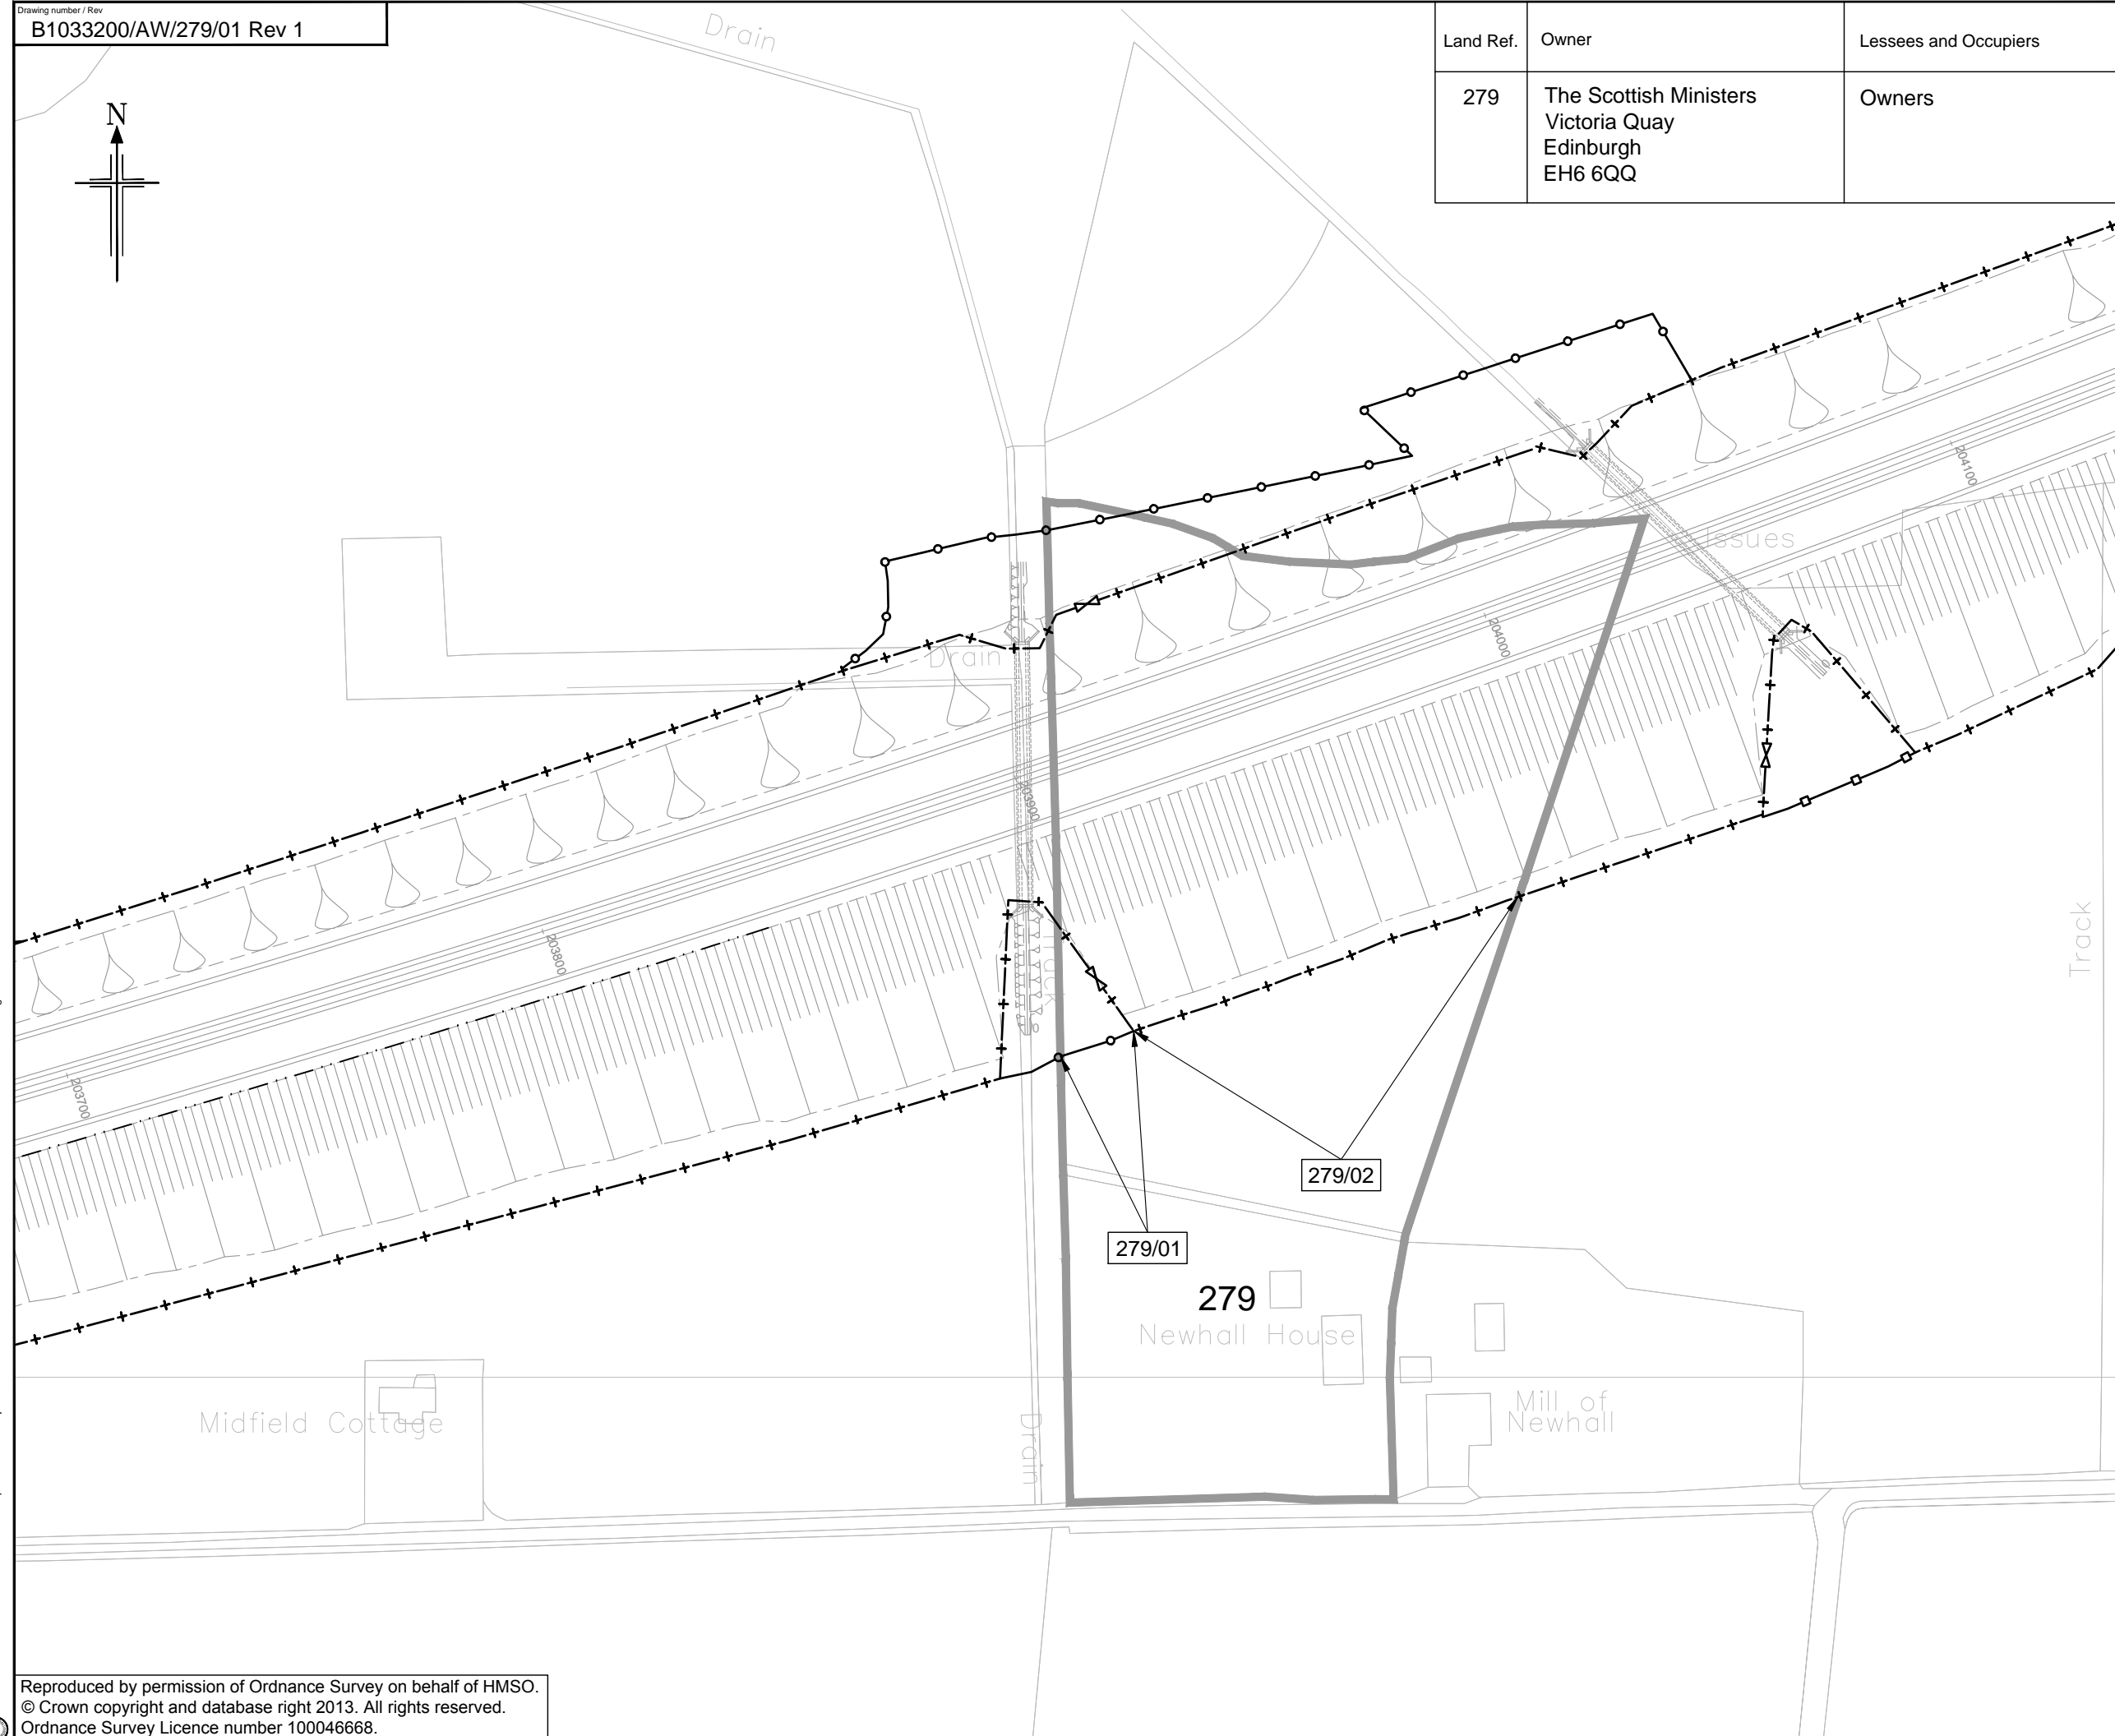

Rev	Rev. Date	Purpose of revision	Drawn	Checked	Rev'd	Appr'd
1	18/08/13	Boundary treatment fencing added and to reflect ownership by The Scottish Ministers	TF	DM	GJM	JML
0	07/04/09	Issued for Consultation	DT	AA		CWH

JACOBS
95 Bothwell St, Glasgow, G2 7HX
Tel: +44(0)141 243 8000 Fax: +44(0)141 226 3109
www.jacobs.com

Aberdeen Western Peripheral Route
Balmedie-Tipperty

Drawing title
**ACCOMMODATION WORKS
THE SCOTTISH MINISTERS
NEWHALL HOUSE
LAND AREA REF. 279**

Drawing status
FOR DIALOGUE

Scale
1:1000 @ A3 **DO NOT SCALE**

Jacobs No.
B1033200

Drawing number
B1033200/AW/279/01

Rev
1