


Land Ref.	Owner	Lessees and Occupiers
617	The Scottish Ministers Victoria Quay Edinburgh EH6 6QQ	Owners

Key

- New Roads
- 1/01 Accommodation Works Reference number as detailed in the Accommodation Works Schedule
- Extent of Landowner Title
- Land being acquired as part of Compulsory Purchase Order
- Gate
- Water trough

Fencing:

- Badger proof fence
- Otter and badger proof fence
- Post and rail fence
- Post and wire fence
- Drystone wall
- Drystone wall with otter proof fence
- Noise barrier/acoustic fence
- Golf course fence

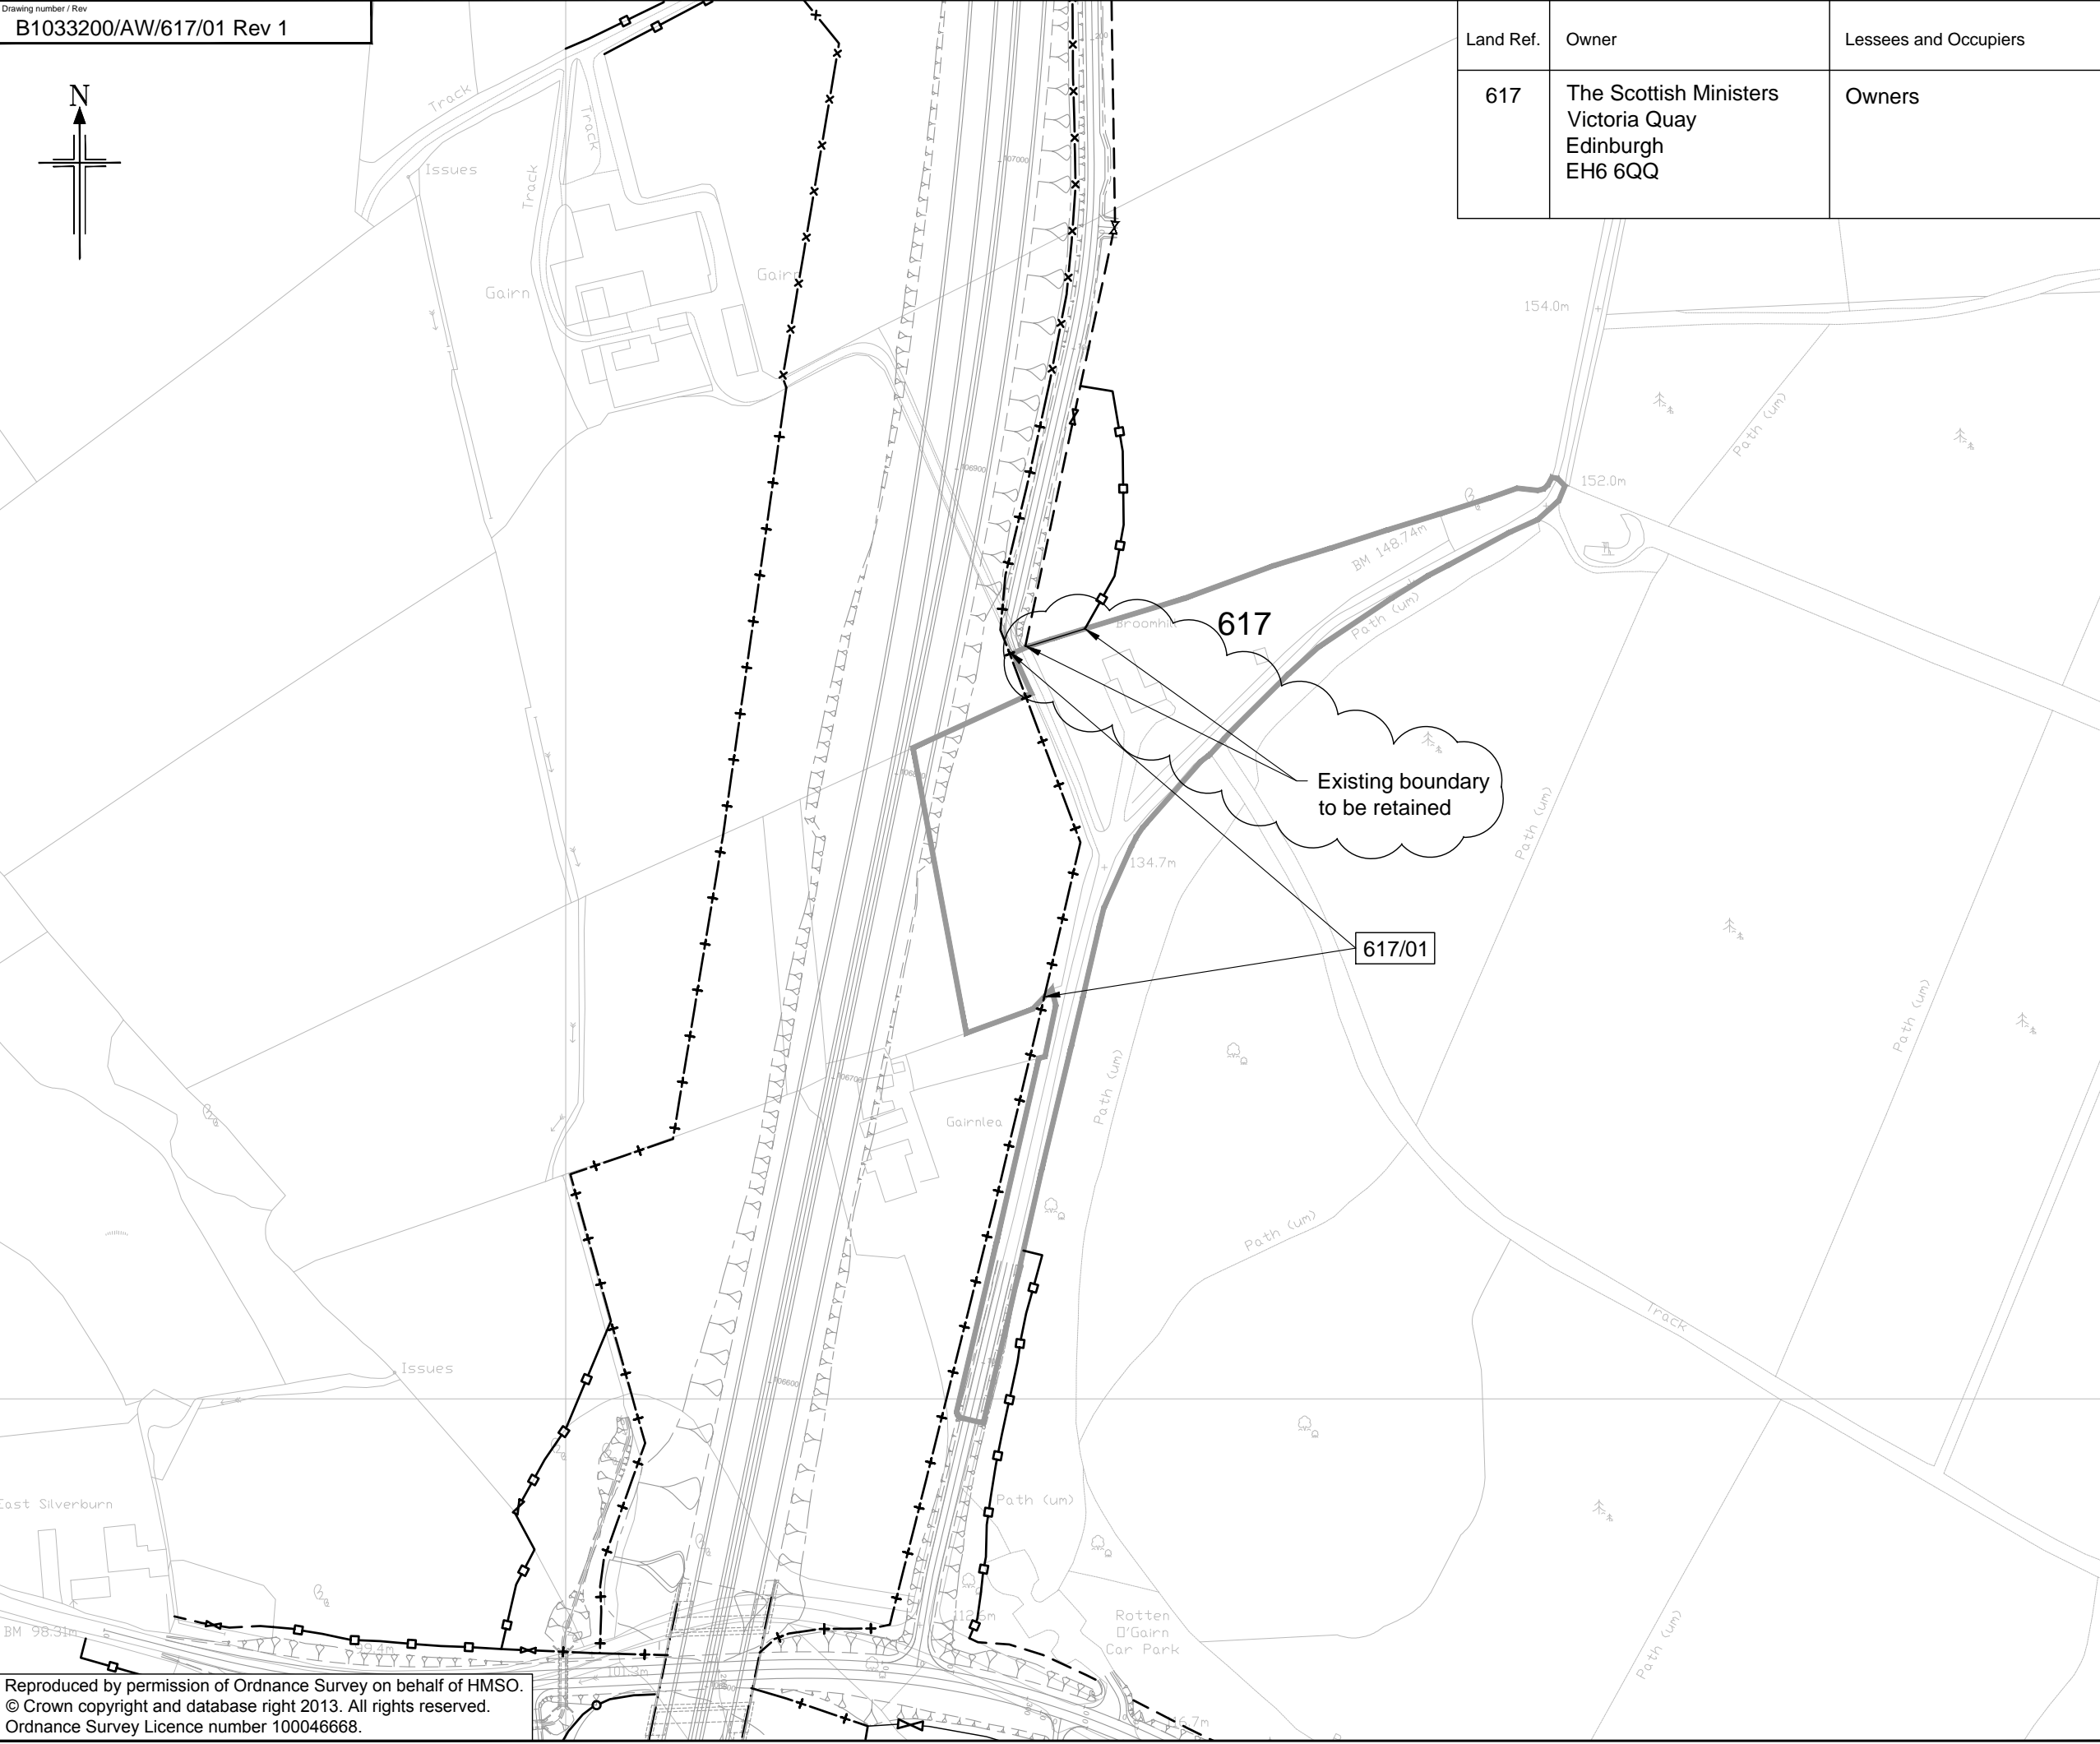

Rev	Rev. Date	Purpose of revision	Drawn	Checked	Rev'd	Appr'd
1	13/08/13	Boundary treatment fencing added	TF	DM	GJM	JML
0	07/04/09	Issued for Consultation	DT	AA		CWH

JACOBS
 95 Bothwell St, Glasgow, G2 7HX
 Tel: +44(0)141 243 8000 Fax: +44(0)141 226 3109
 www.jacobs.com

Aberdeen Western Peripheral Route
 Balmacleit-Tipperty

Drawing title
**ACCOMMODATION WORKS
 THE SCOTTISH MINISTERS
 BROOMHILL
 LAND AREA REF. 617**

Drawing status
FOR DIALOGUE

Scale
 1:2000 @ A3 **DO NOT SCALE**

Jacobs No.
 B1033200

Drawing number
B1033200/AW/617/01

Rev
1

P:\Data\0010332 - Aberdeen Western Peripheral Route\Project Data\Cad\Accommodation Works\2012 issue\issued\10332-AW-617-01 Rev 1.dwg - 13/08/2013 09:55 - A3 - findlat