


Land Ref.	Owner	Lessees and Occupiers
5138	The Scottish Ministers Victoria Quay Edinburgh EH6 6QQ	Owners

**Key**

- New Roads
- 1/01 Accommodation Works Reference number as detailed in the Accommodation Works Schedule
- █ Extent of Landowner Title
- █ Land being acquired as part of Compulsory Purchase Order
- ⊗ Gate
- ▭ Water trough

**Fencing:**

- x—x— Badger proof fence
- +—+— Otter and badger proof fence
- o—o— Post and rail fence
- Post and wire fence
- — — — — Drystone wall
- |—|—|— Drystone wall with otter proof fence
- · · · — Noise barrier/acoustic fence
- ~ ~ ~ ~ ~ Golf course fence
- ● ● ● ● Stone and mortar wall

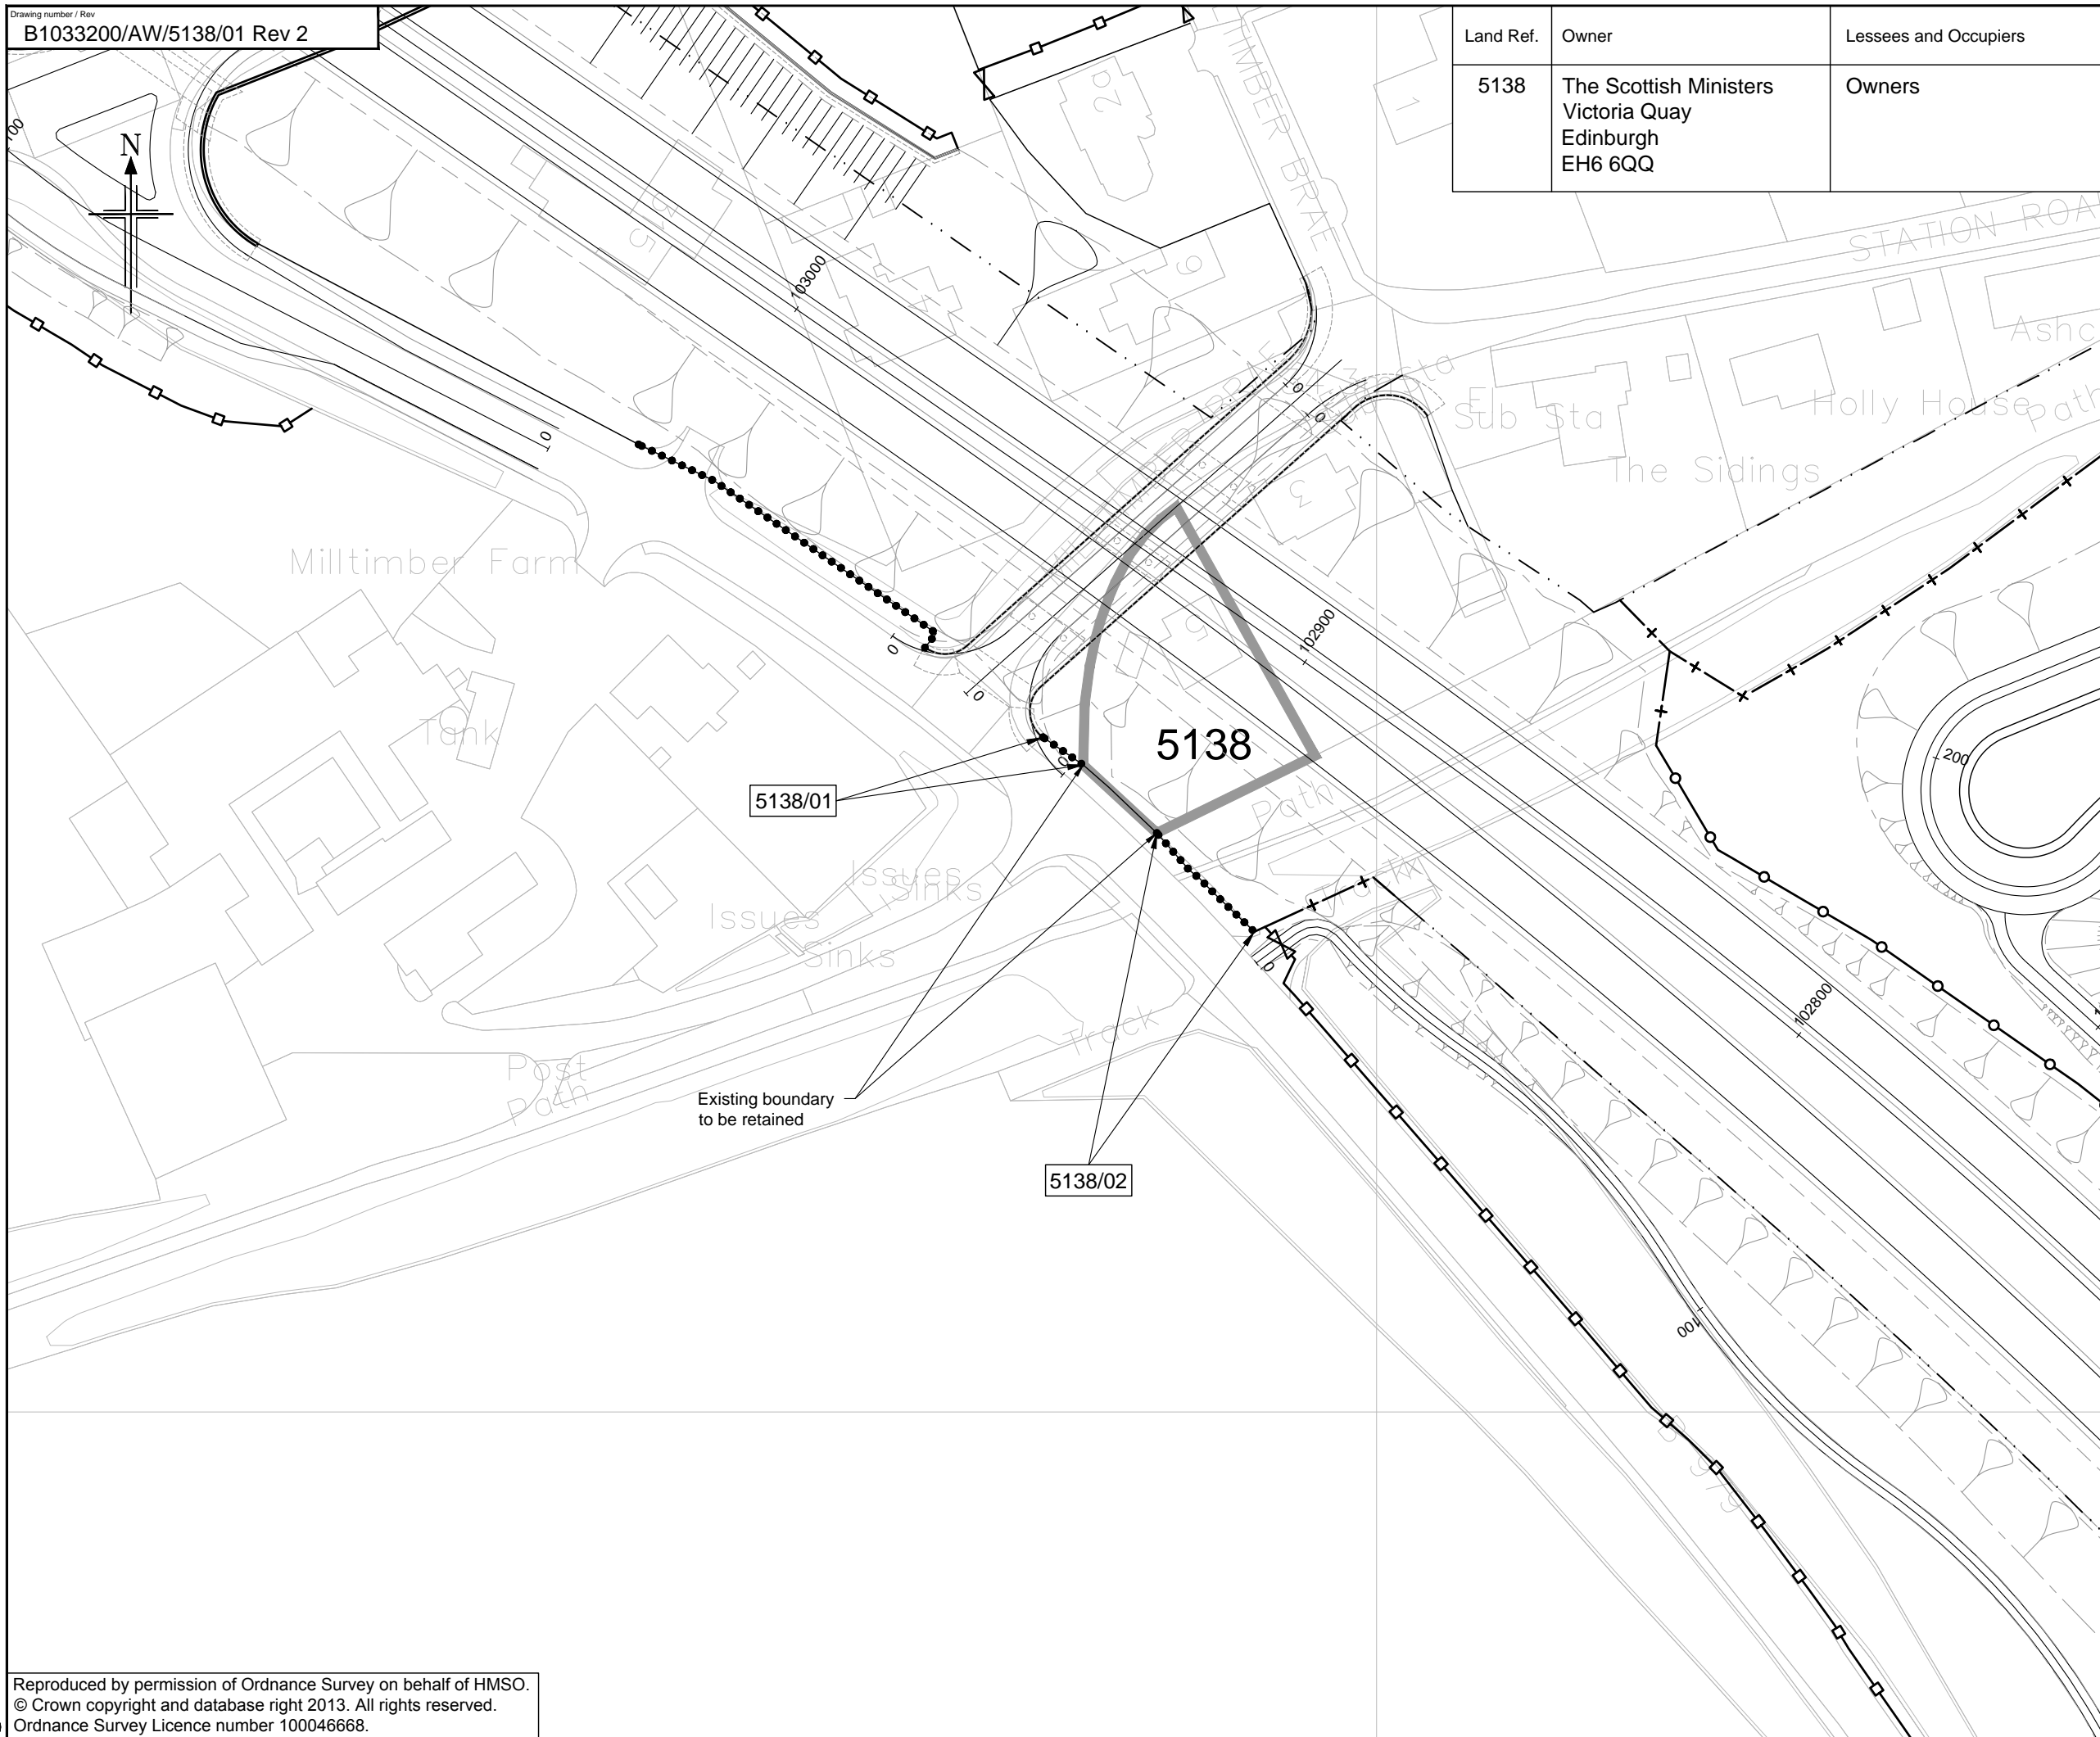

Rev	Rev. Date	Purpose of revision	Drawn	Checked	Rev'd	Appr'd
2	15/08/13	Drawing status changed. Accommodation Works added.	BA	DM	LG	JML
1		Boundary treatment fencing added	TF			JML
0	13/03/09	Issued for Consultation	GSH	GB		CWH

**JACOBS**  
 95 Bothwell St, Glasgow, G2 7HX  
 Tel: +44(0)141 243 8000 Fax: +44(0)141 226 3109  
 www.jacobs.com

**Aberdeen Western Peripheral Route**  
 Balmedie-Tipperty

Drawing title  
**ACCOMMODATION WORKS  
 THE SCOTTISH MINISTERS  
 LAND AREA REF. 5138**

Drawing status  
**FOR DIALOGUE**

Scale	1:1000 @ A3	DO NOT SCALE
Jacobs No.	B1033200	

Drawing number	B1033200/AW/5138/01	Rev	2
----------------	---------------------	-----	---

This drawing is not to be used in whole or part other than for the intended purpose and project as defined on this drawing. Refer to the contract for full terms and conditions.