






Panel 1

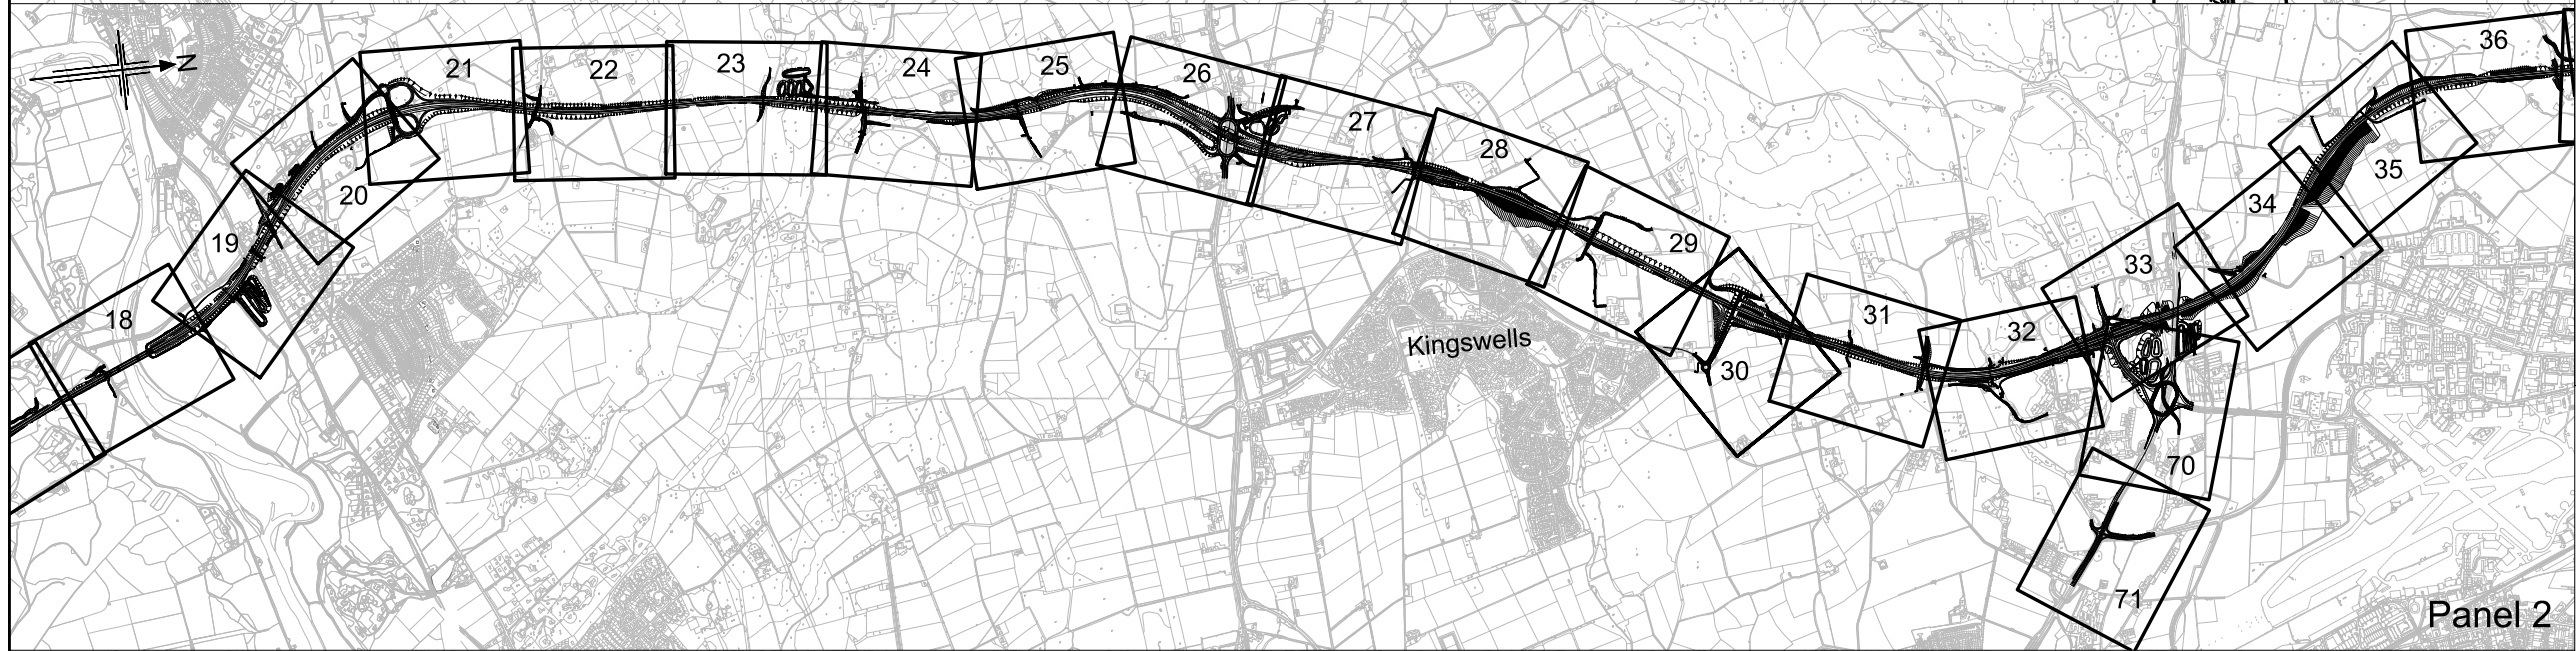


Panel 2

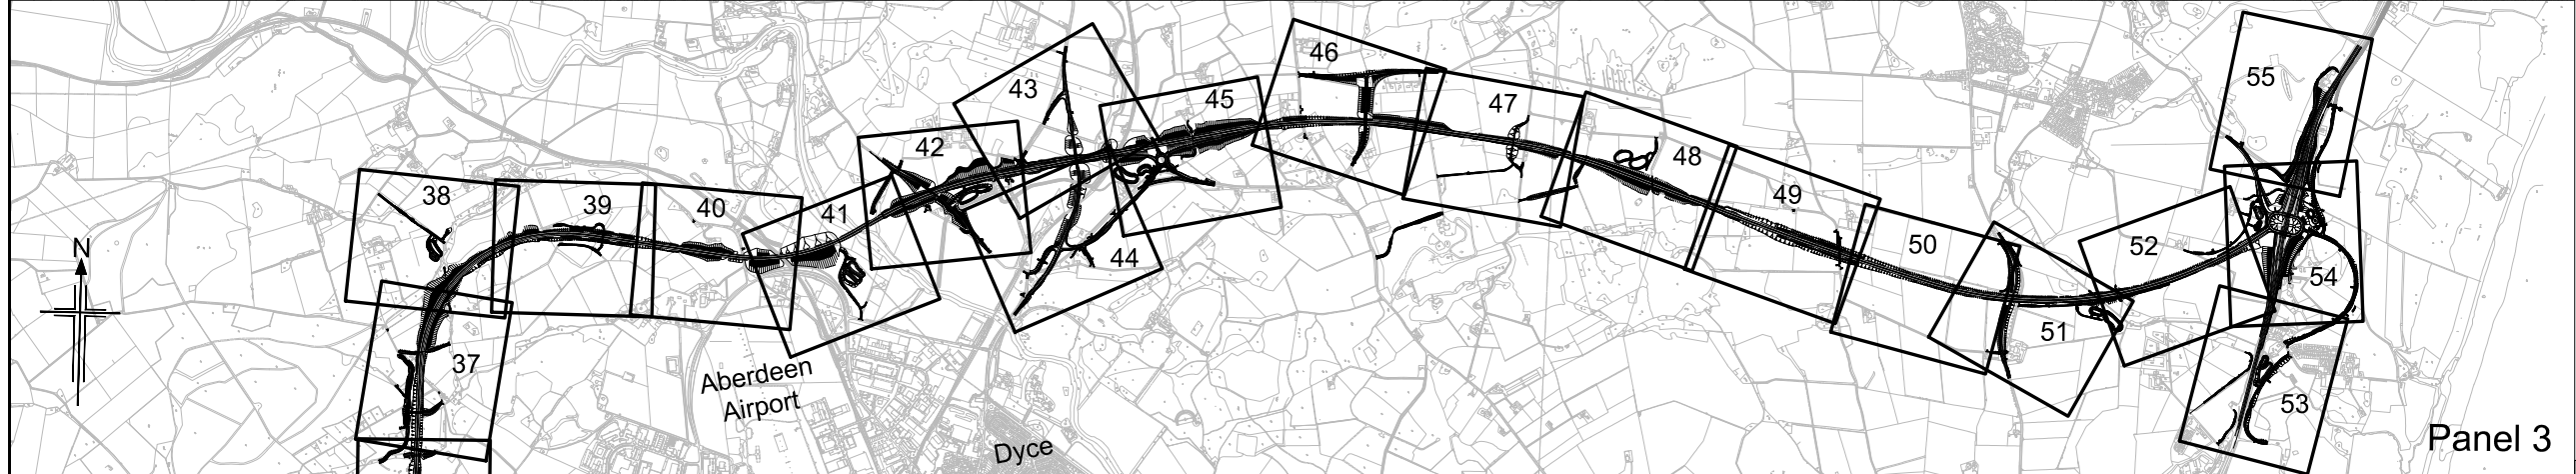

Panel 3

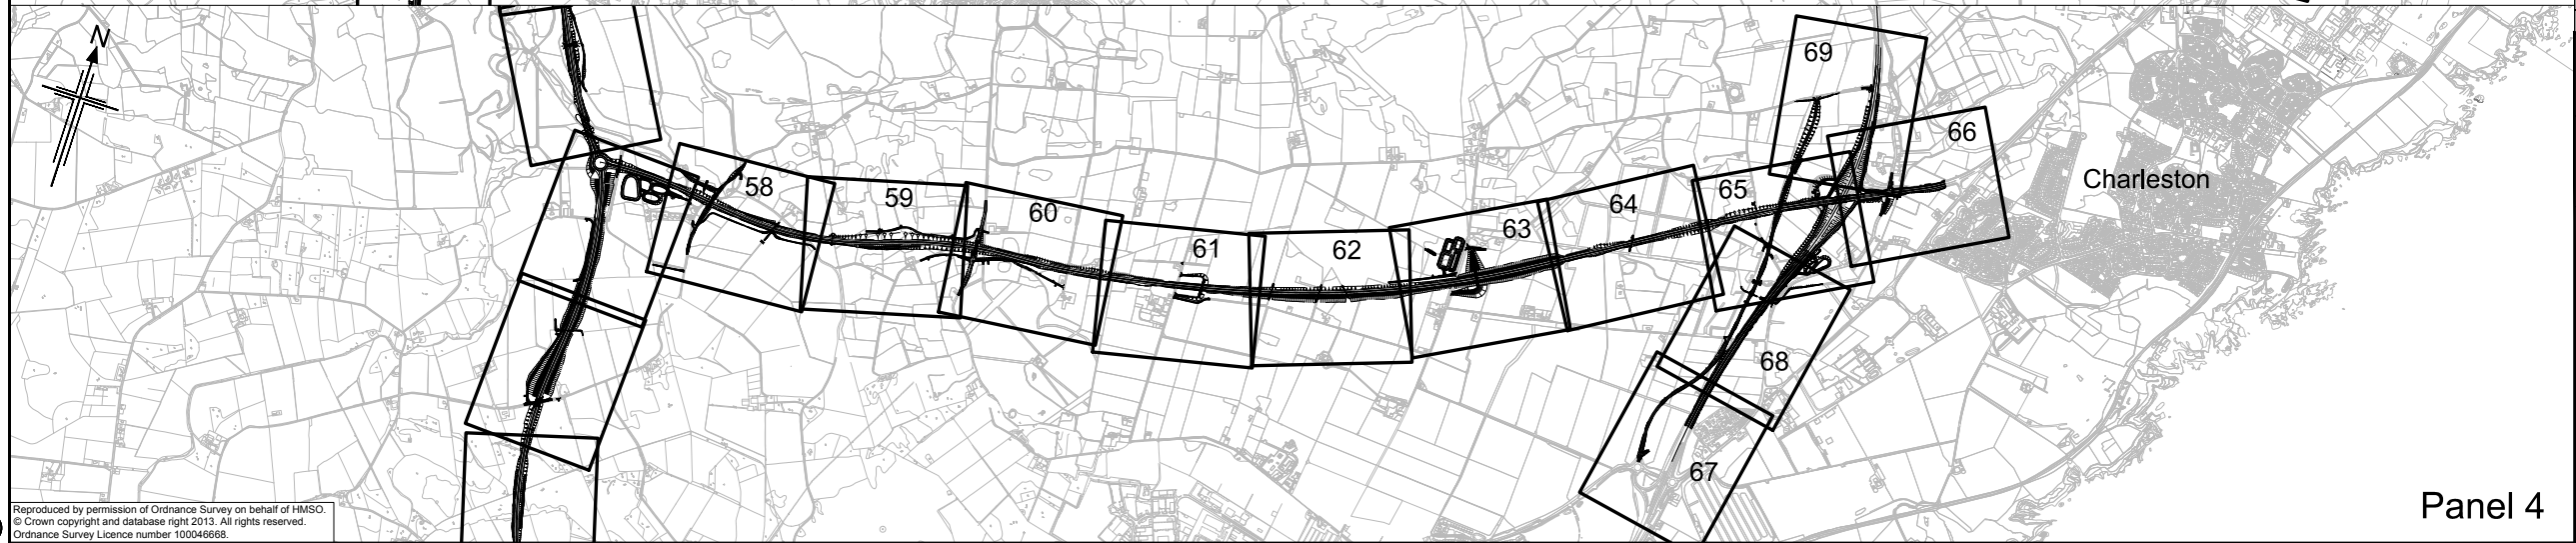

Panel 4

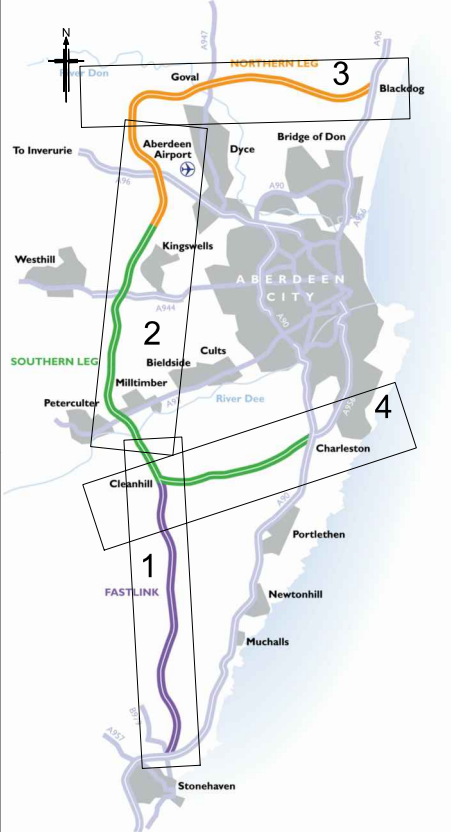

Location Plan

P:\Data\01\0332 - Aberdeen Western Peripheral Route\Project Data\Cad\Specimen Design Drawings\2700 Utilities\B1033200-SD-2700-KP1 Rev 0.dwg - 08/10/2012 15:17 - A.L. - Findit

0	14/06/2013	For Dialogue	BA	CDR	BM	JML
Rev	Rev. Date	Purpose of revision	Drawn	Checked	Rev'd	Appr'd
<b>JACOBS</b> 95 Bothwell St, Glasgow, G2 7HX Tel: +44(0)141 243 8000 Fax: +44(0)141 226 3109 www.jacobs.com						
<b>Aberdeen Western Peripheral Route</b> Balmedie-Tipperty						
Drawing title <b>PUBLIC AND PRIVATE UNDERTAKERS KEY PLAN</b>						
Drawing status <b>FOR DIALOGUE</b>						
Scale		1:20000 @ A1	DO NOT SCALE			
Drawing number		B1033200				
Drawing number B1033200/CD/2700/KP1						Rev 0
This drawing is not to be used in whole or part other than for the intended purpose and project as defined on this drawing. Refer to the contract for full terms and conditions.						