



Elevation A-A
 Scale 1:20

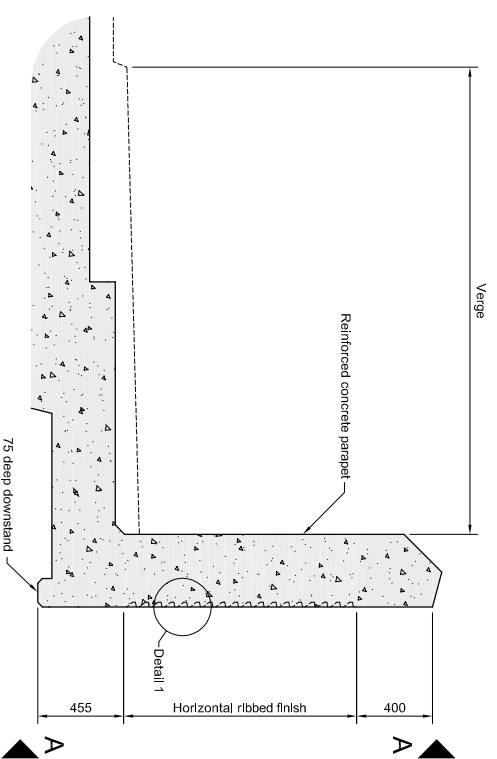

Concrete Parapet Detail
 Scale 1:20

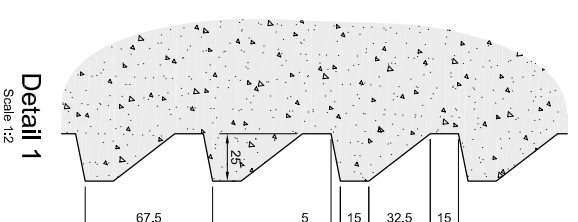

Notes :
 1. All dimensions are in millimetres unless noted otherwise.

Rev	Rev. Date	First Issue	MM	CC	CC	DS
0	April 2013	First Issue				

JACOBS
 100 Balmuir Road, Glasgow, G2 7HX
 Tel: +44(0)141 206 1000
 www.jacobs.com

berdeen Western Peripheral Route
 Balmuir-Tipperary

**BRIDGE PARAPETS OF
 CONCRETE CONSTRUCTION**

FOR DIALOGUE

Scale: AS SHOWN @ A1 DO NOT SCALE

Drawing number: **B1033200/CD/DEF/ST/010**

This drawing is not to be used in whole or part other than for the intended purpose and project as defined on this drawing. Refer to the contract for full terms and conditions.