





Panel 1

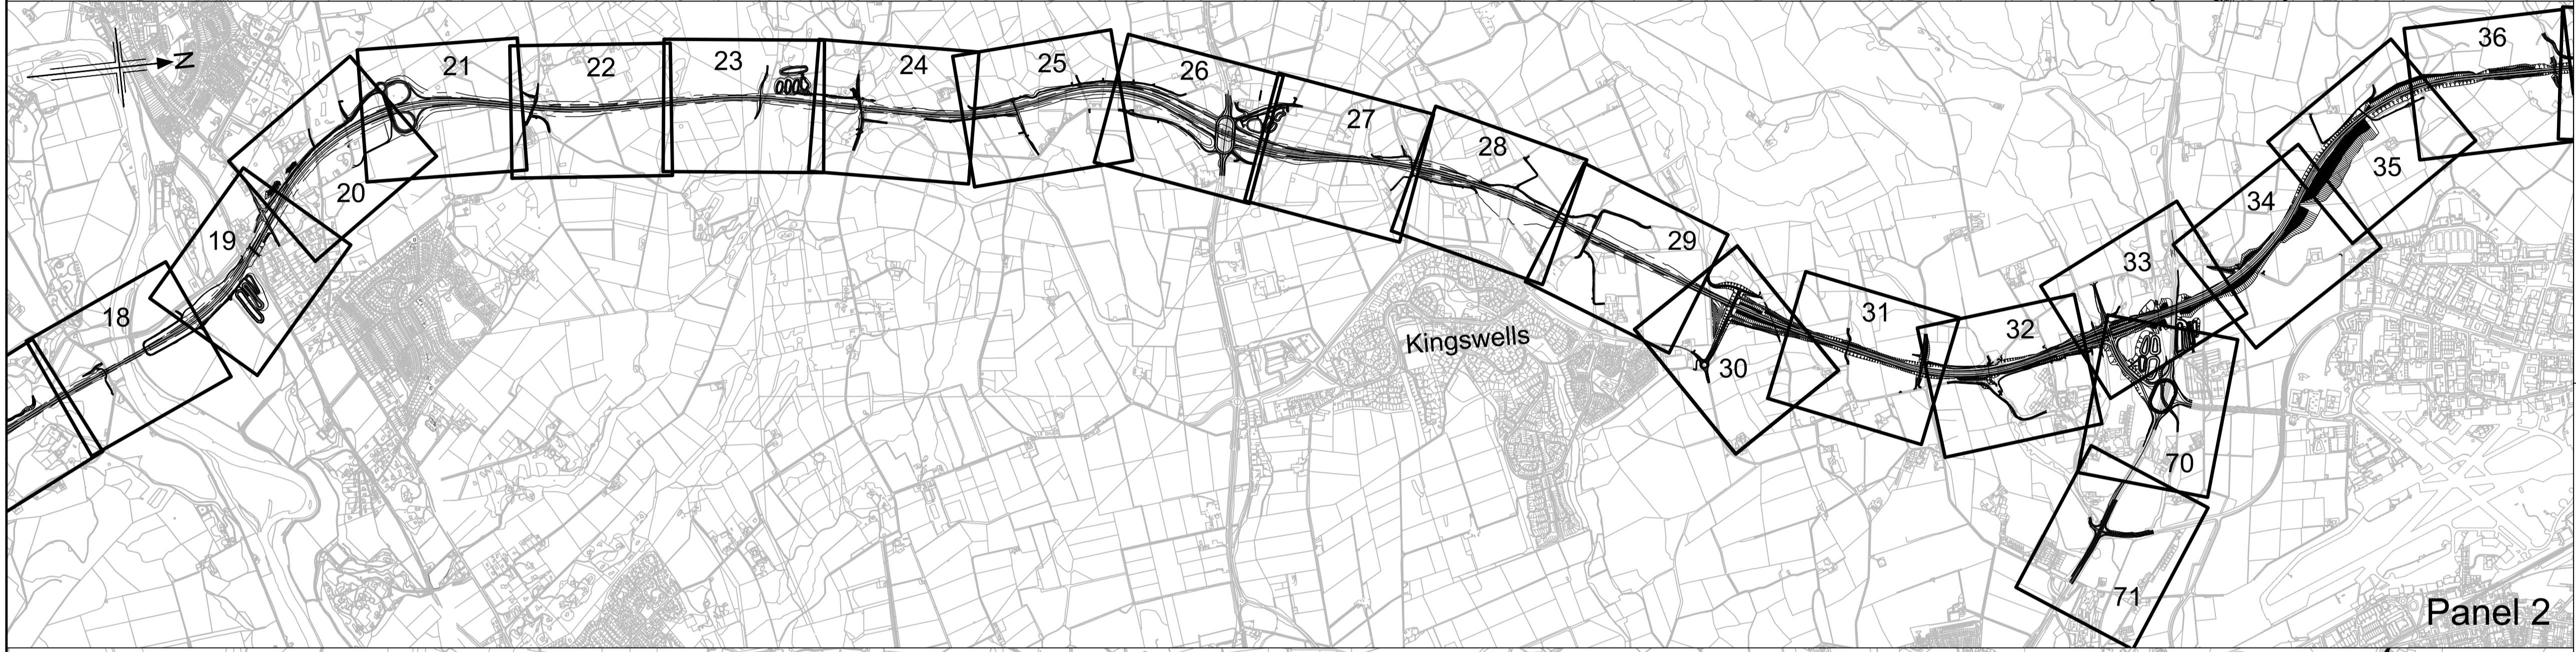


Panel 2



Panel 3

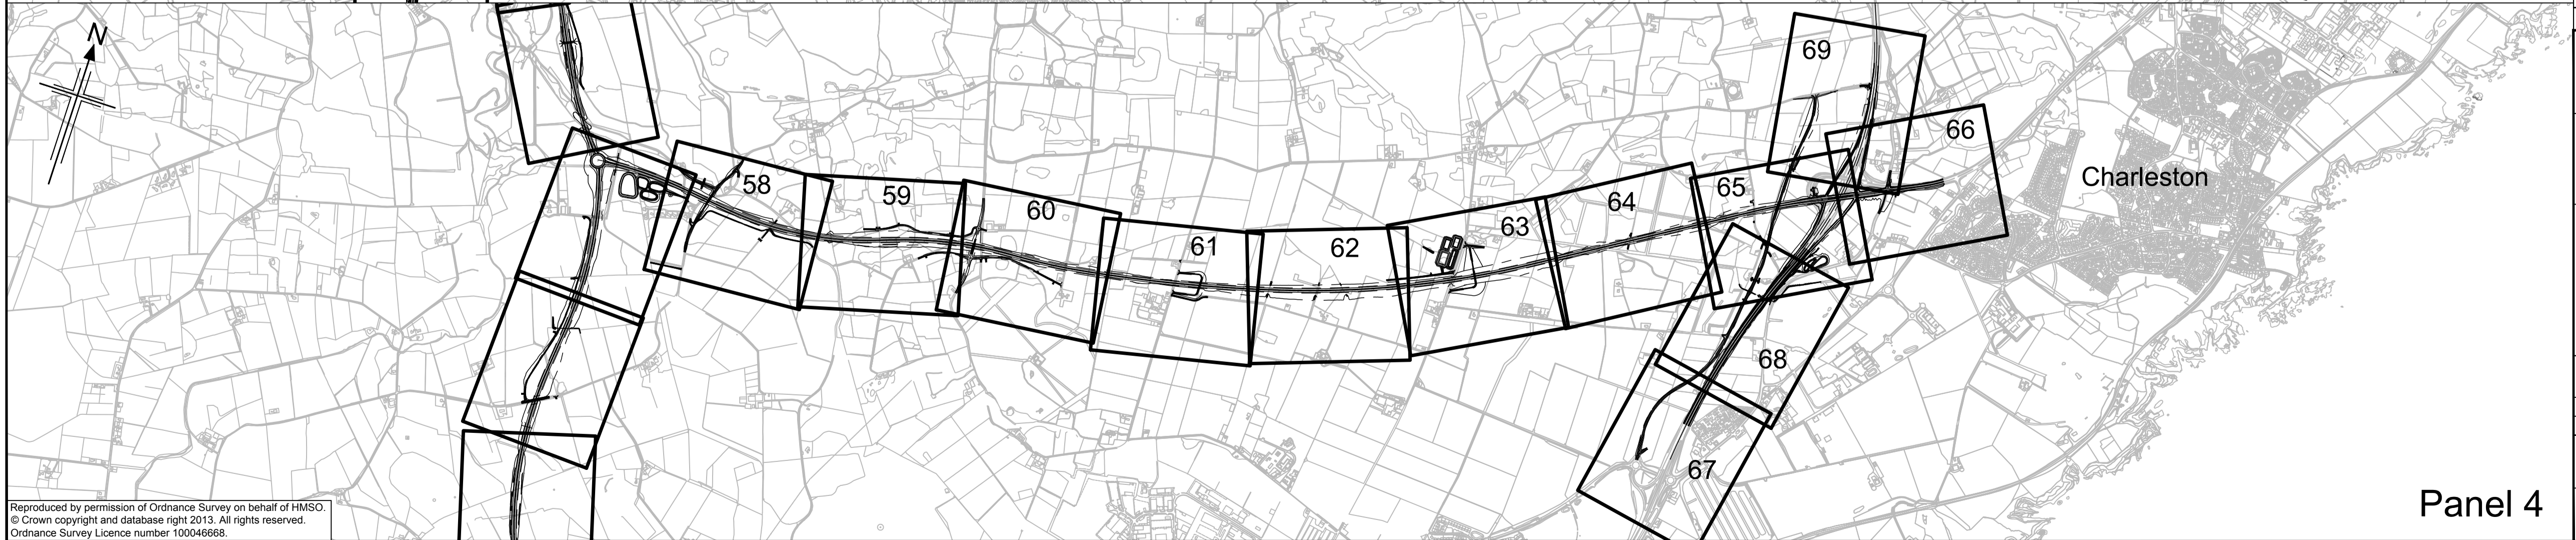

Panel 4

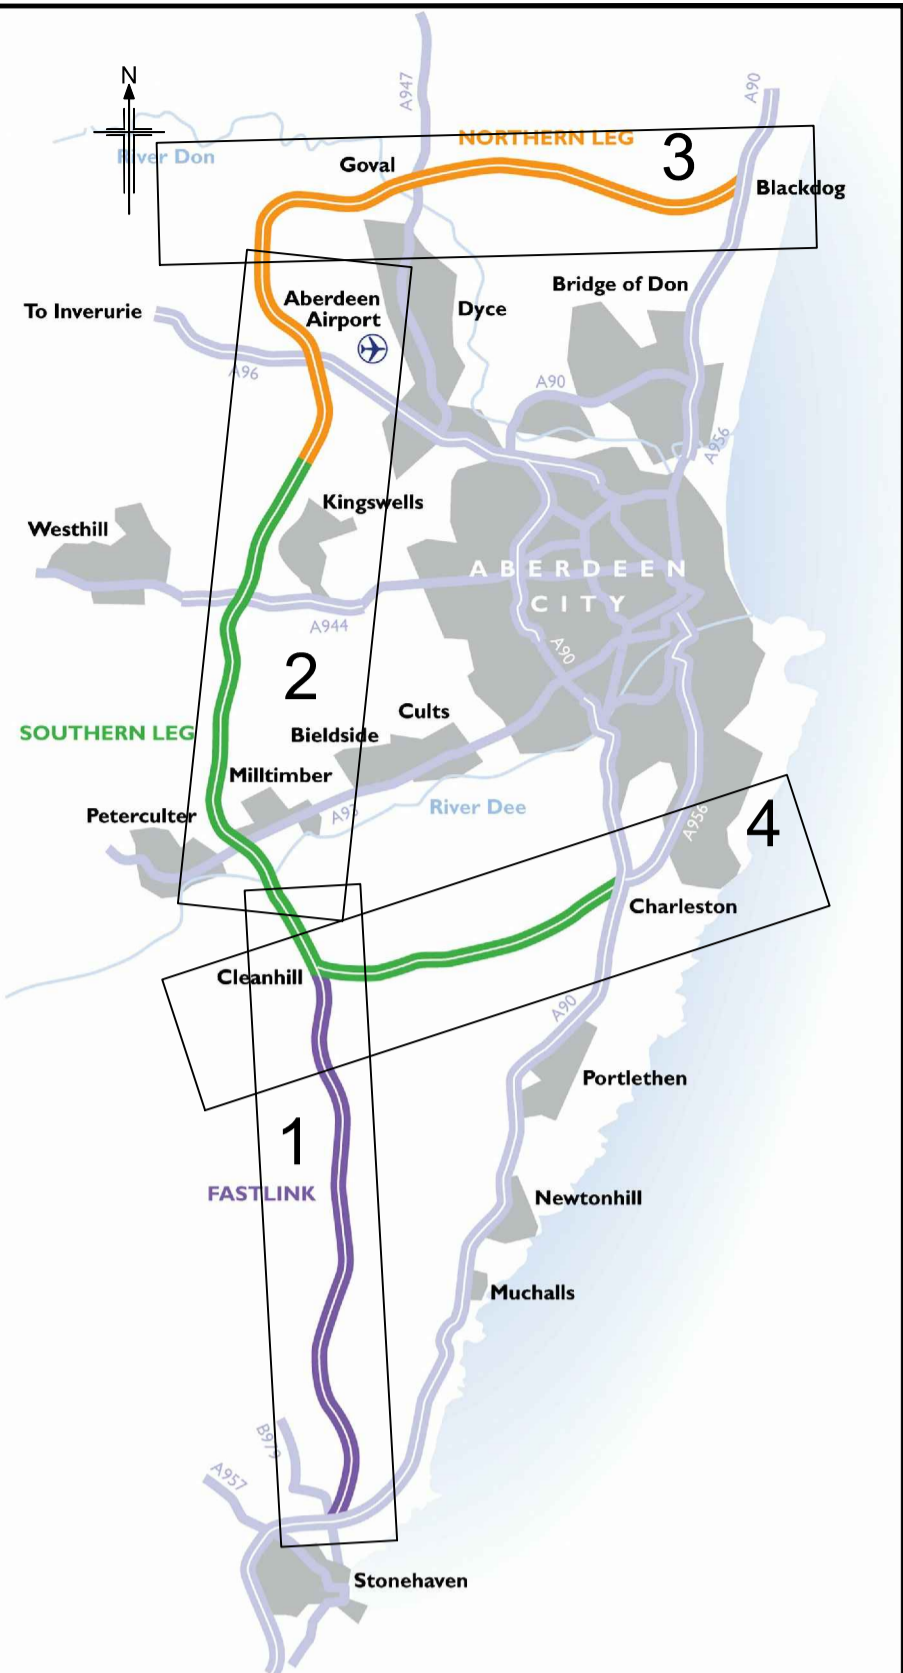

Location Plan

P:\Data\310010332 - Aberdeen Western Peripheral Route\Project Data\Cad\Specimen Design Drawings\0300 - Fencing\B1033200-SD-0300-KP1 Rev 0.dwg - 30/08/2012 14:23 - A1L - Findlat

0	14/05/13	For dialogue	TF	BM	BM	JML
Rev	Rev. Date	Purpose of revision	Drawn	Checked	Rev'd	Apprv'd
JACOBS 95 Bothwell St, Glasgow, G2 7HX Tel: +44(0)141 243 8000 Fax: +44(0)141 226 3109 www.jacobs.com						
Aberdeen Western Peripheral Route Balmedie-Tipperty						
Drawing title						
LAND MADE AVAILABLE KEYPLAN						
Drawing status						
FOR DIALOGUE						
Scale			1:20000 @ A1		DO NOT SCALE	
Jacobs No.			B1033200			
Drawing number						Rev
B1033200/CD/LMA/KP1						0
This drawing is not to be used in whole or part other than for the intended purpose and project as defined on this drawing. Refer to the contract for full terms and conditions.						