


LEGEND

-  LINE OF NEW TRUNK ROAD
-  ASSOCIATED ABERDEEN WESTERN PERIPHERAL ROUTE ROAD PROPOSALS


This plan shows the line of the new trunk road but does not represent the widths or levels of the proposed roads, or the land to be occupied by them.

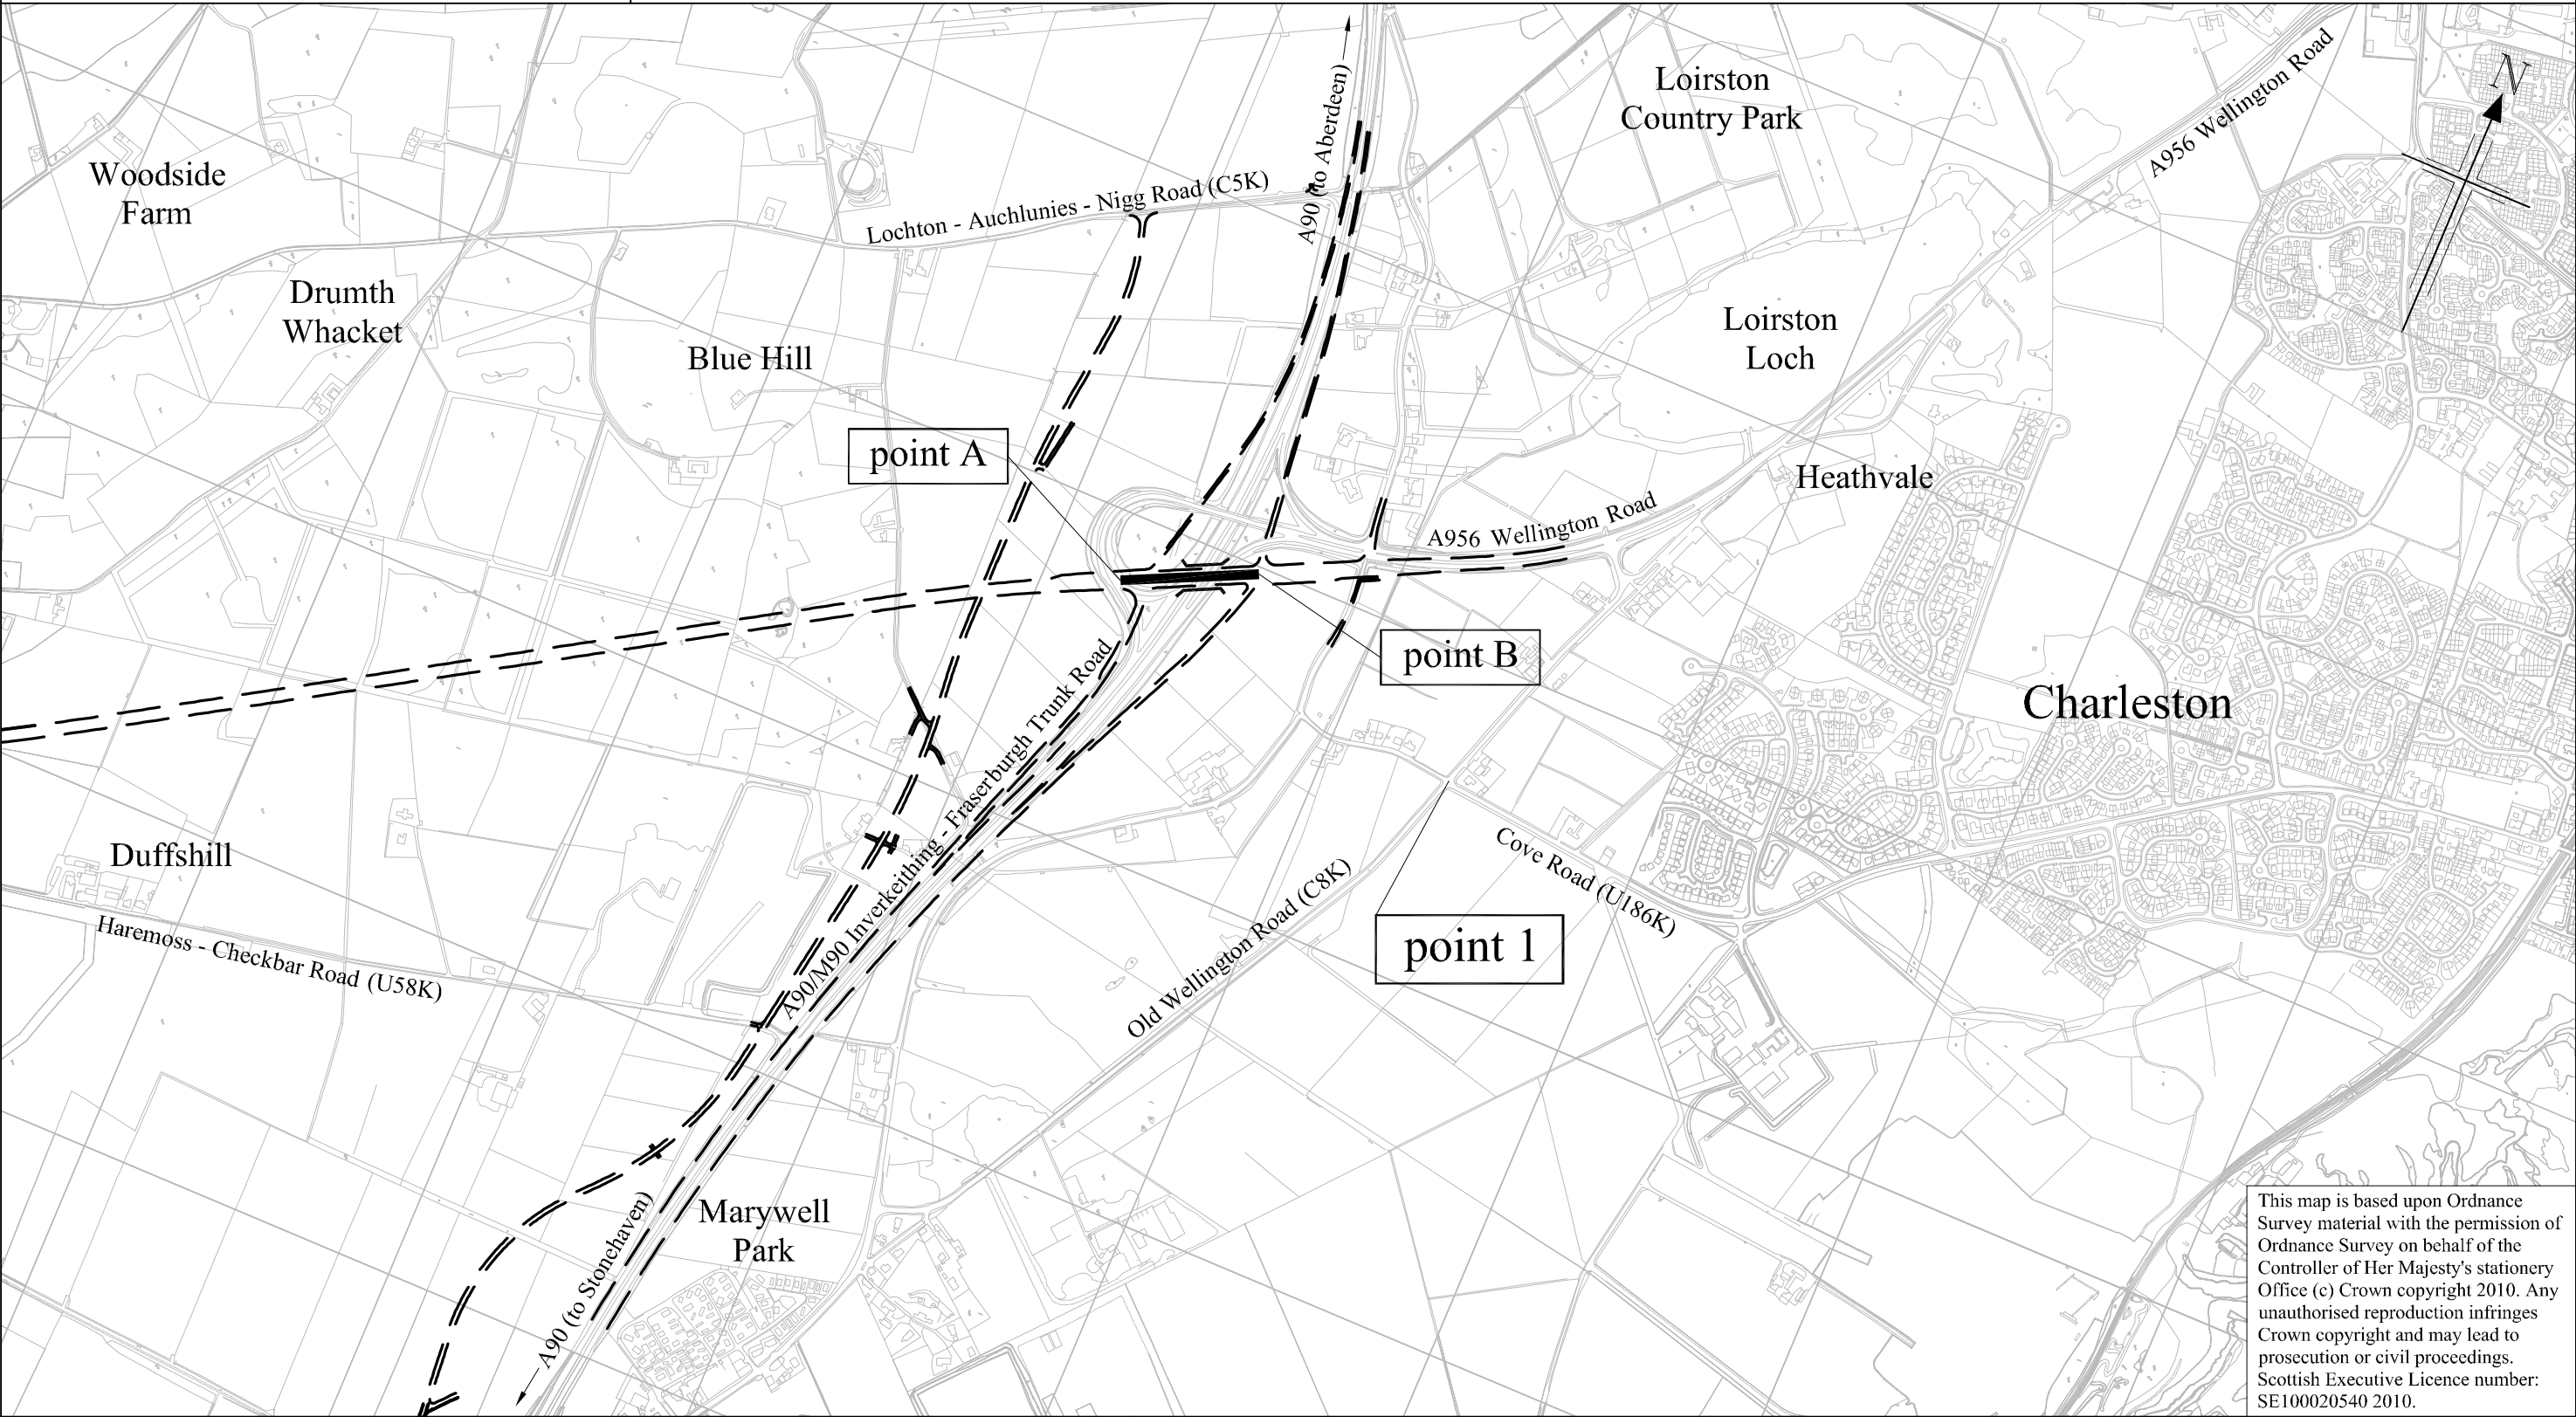

This map is based upon Ordnance Survey material with the permission of Ordnance Survey on behalf of the Controller of Her Majesty's Stationery Office (c) Crown copyright 2010. Any unauthorised reproduction infringes Crown copyright and may lead to prosecution or civil proceedings. Scottish Executive Licence number: SE100020540 2010.

**The A956 (Aberdeen Western Peripheral Route)
Trunk Road Order 2010**

Scale :- 1/10,000

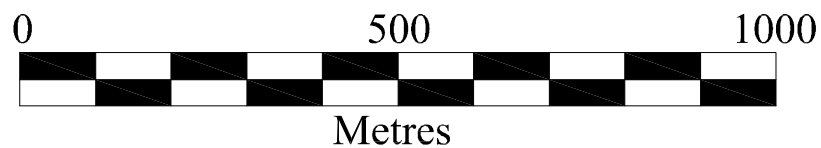

RYC/G109/13/0713