
[Redacted]

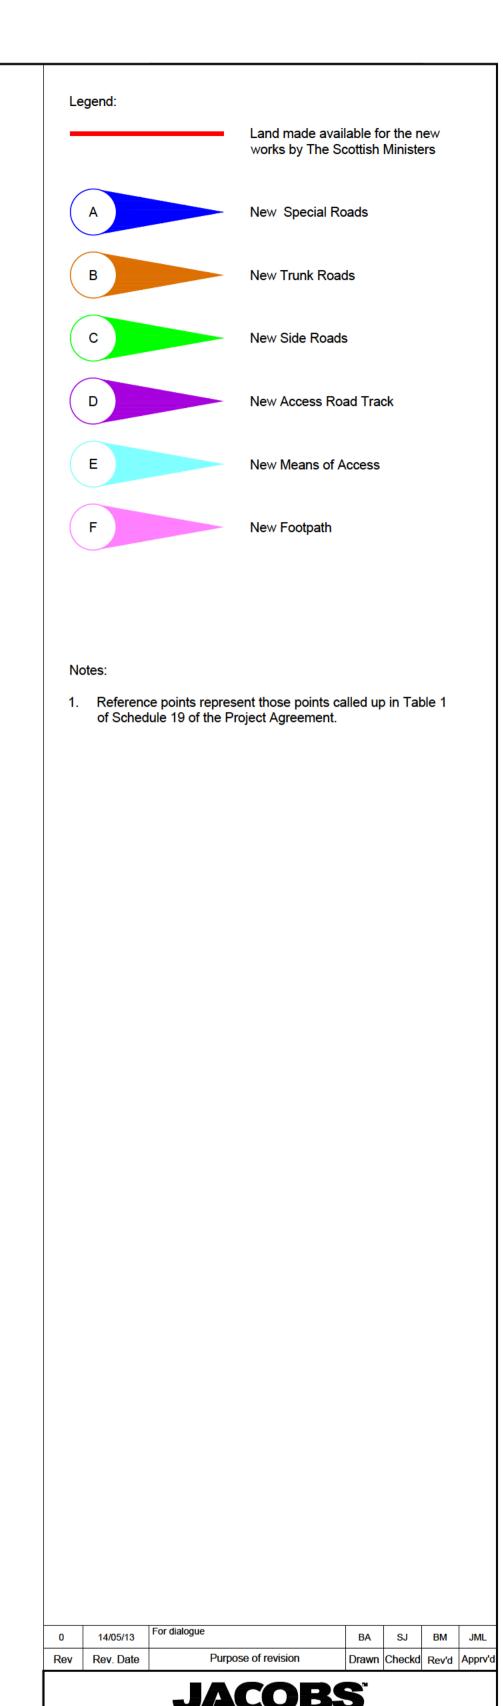

Rev Rev. Date Purpose of revision Drawn Checkd Rev'd Apprv'd

JACOBS

95 Bothwell St, Glasgow, G2 7HX
Tel:+44(0)141 243 8000 Fax:+44(0)141 226 3109

www.jacobs.com

Aberdeen Western Peripheral Route

Balmedie-Tipperty

Drawing title

SAFETY, HEALTH AND
ENVIRONMENTAL INFORMATION
In addition to the hazards/risks normally associated with the types of work detailed on this drawing, note the following:

CONSTRUCTION

AWPR
REFERENCE DRAWING
SHEET 35 OF 71

MAINTENANCE / CLEANING

DECOMMISSIONING / DEMOLITION

It is assumed that all works will be carried out by a competent contractor

working, where appropriate, to an approved method statement

Drawing status

terms and conditions.

FOR DIALOGUE

 Scale
 1:1,250 @ A1
 DO NOT SCALE

 Jacobs No.
 B1033200

 Drawing number
 Rev

B1033200/CD/REF/035 0

This drawing is not to be used in whole or part other than for the intended purpose and project as defined on this drawing. Refer to the contract for full

Reproduced by permission of Ordnance Survey on behalf of HMSO.
© Crown copyright and database right 2013. All rights reserved.
Ordnance Survey Licence number 100046668.