


SECTION A - A

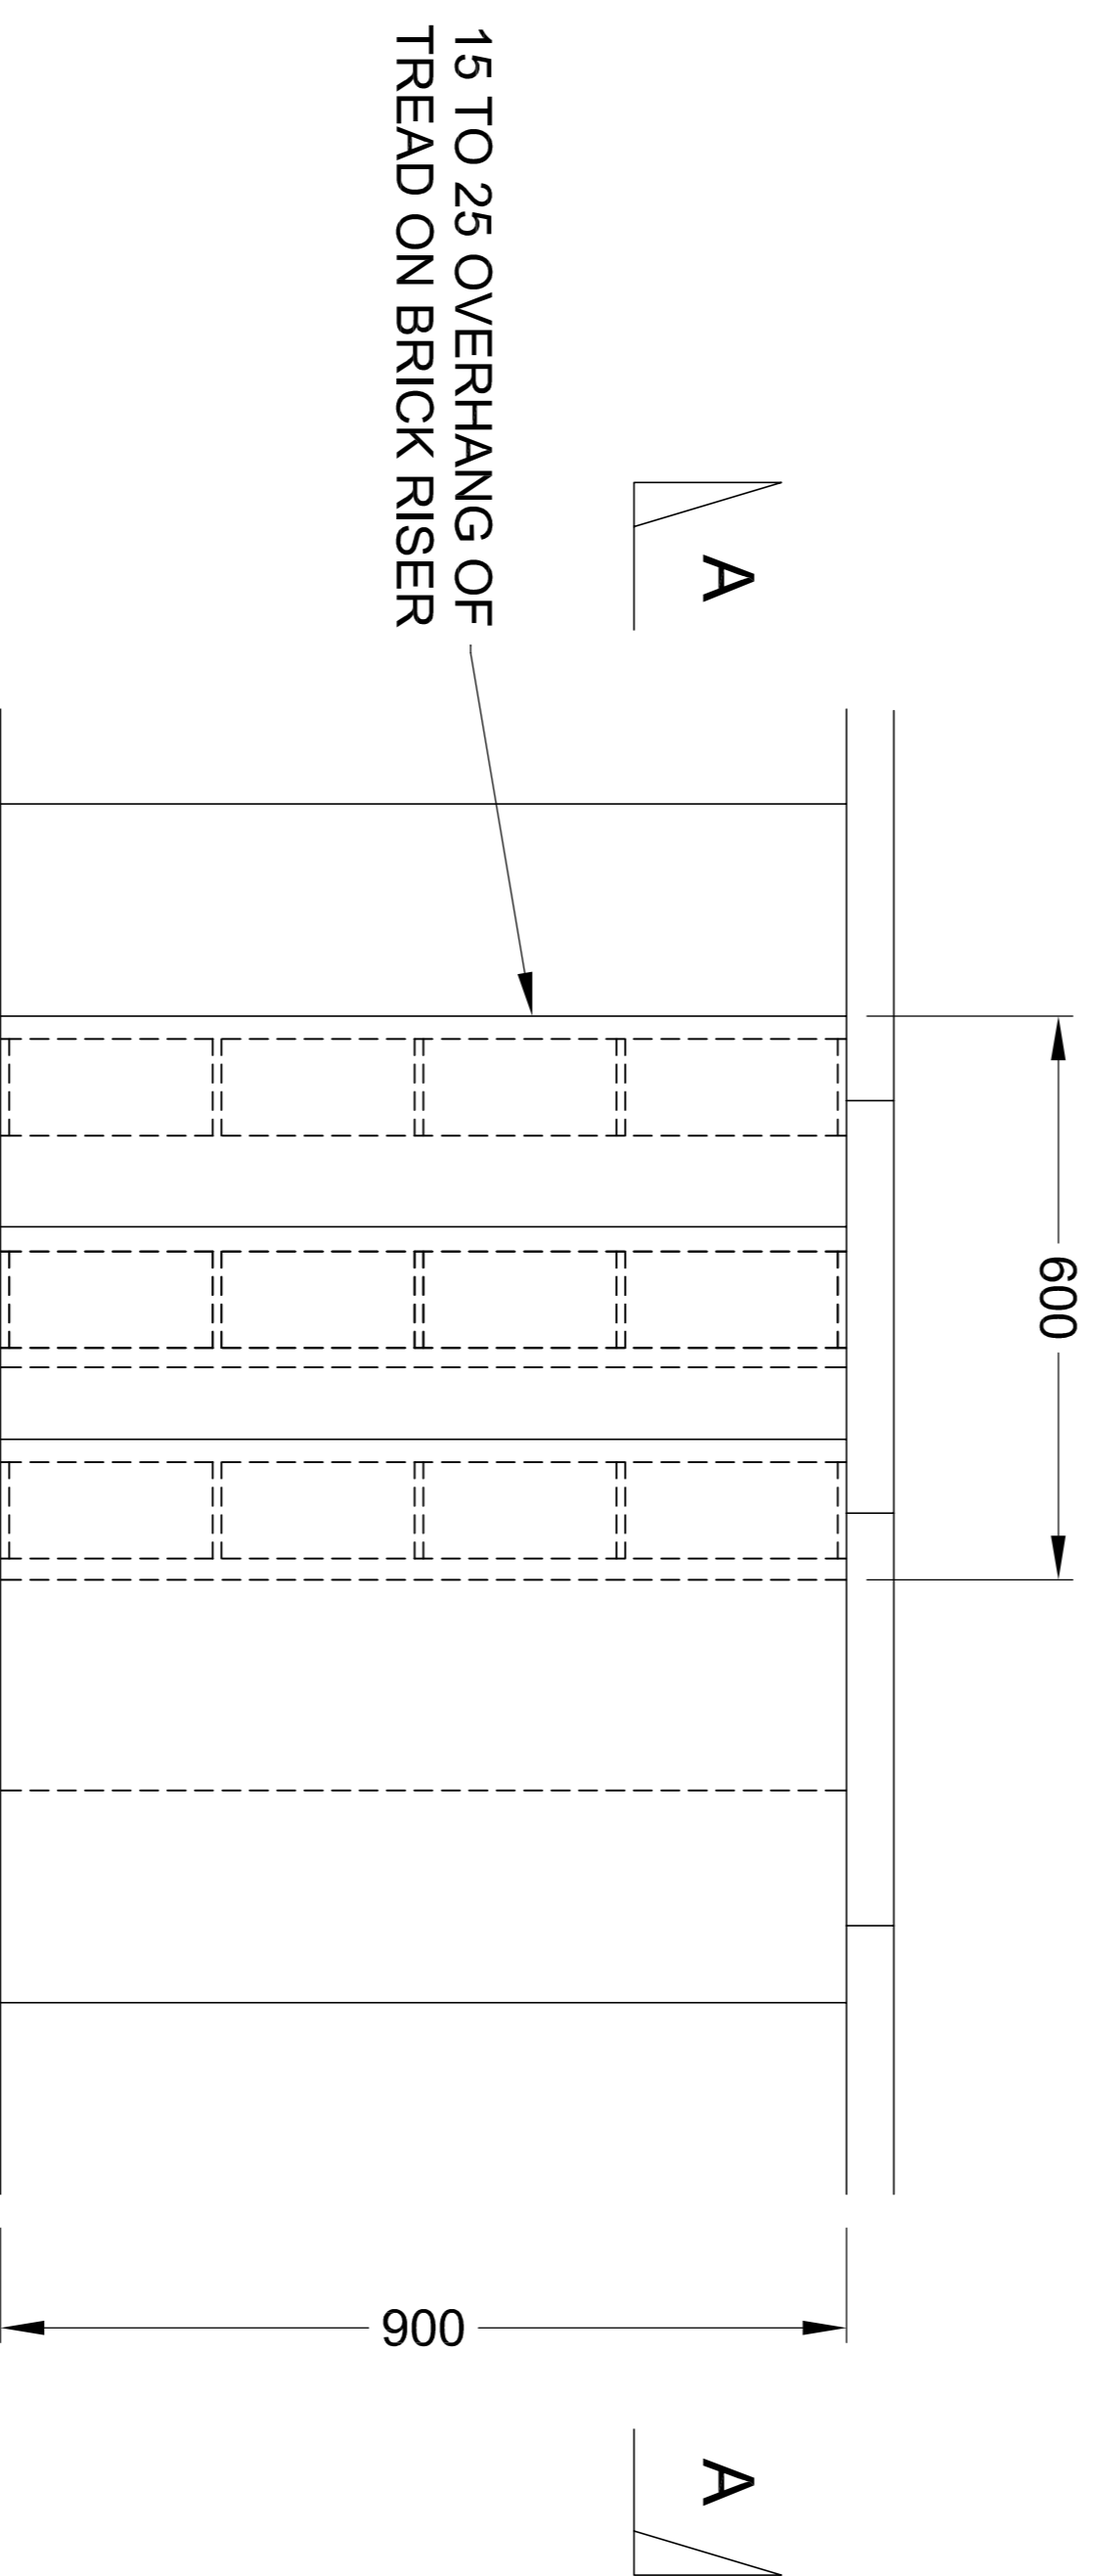

PLAN

TYPICAL ARRANGEMENT OF ACCESS STEPS

NOTES

1. It is the responsibility of the Scheme Designer to access the need for steps (and handrails) to enable the safe access to and egress from any cabinet site.
2. This drawing shows typical construction details for steps. The Scheme Designer shall provide drawings of step details for gradients where this drawing is inappropriate. Classes and grades of materials are in the specification for Highway Works.
3. Steps where paving slabs have an overhang greater than that shown or are cracked will not be accepted for reasons of safety.
4. The design and construction of the steps, including landings, handrails and other step and stairway elements shall comply with the recommendations of BS 5395.
- 5.

**Note:**  
The NDX series of drawings represents non site specific installations of standard equipment and site layouts.

This drawing was generated on computer and must not be manually updated

TITLE

TYPICAL SITE ACCESS STEPS

|   |
|---|
| ORIGINAL DRAWING SIZE: 297 x 420        |
| ALL DIMENSIONS ARE IN MM                |
| TOLERANCE +/- 1 UNLESS OTHERWISE STATED |
| THIRD ANGLE PROJECTION DO NOT SCALE     |

|                       |                 |                 |
|-----------------------|-----------------|-----------------|
| B                     | REDRAWN         | BD 13/10/09     |
| A                     | FOR INFORMATION | BD 09/02/03     |
| 1                     | FIRST ISSUE     | BD 07/12/01     |
| ISSUE                 | AMENDMENTS      | APPD/DATE       |
| DRN C.S.G.            | CHKD B.D.       | SCALE           |
| DATE 25.09.01         | DATE 29.09.01   | N.T.S.          |
| DRG. NO. NDX1070-01ga |                 | SHT. NO. 1 of 1 |