


[Redacted]

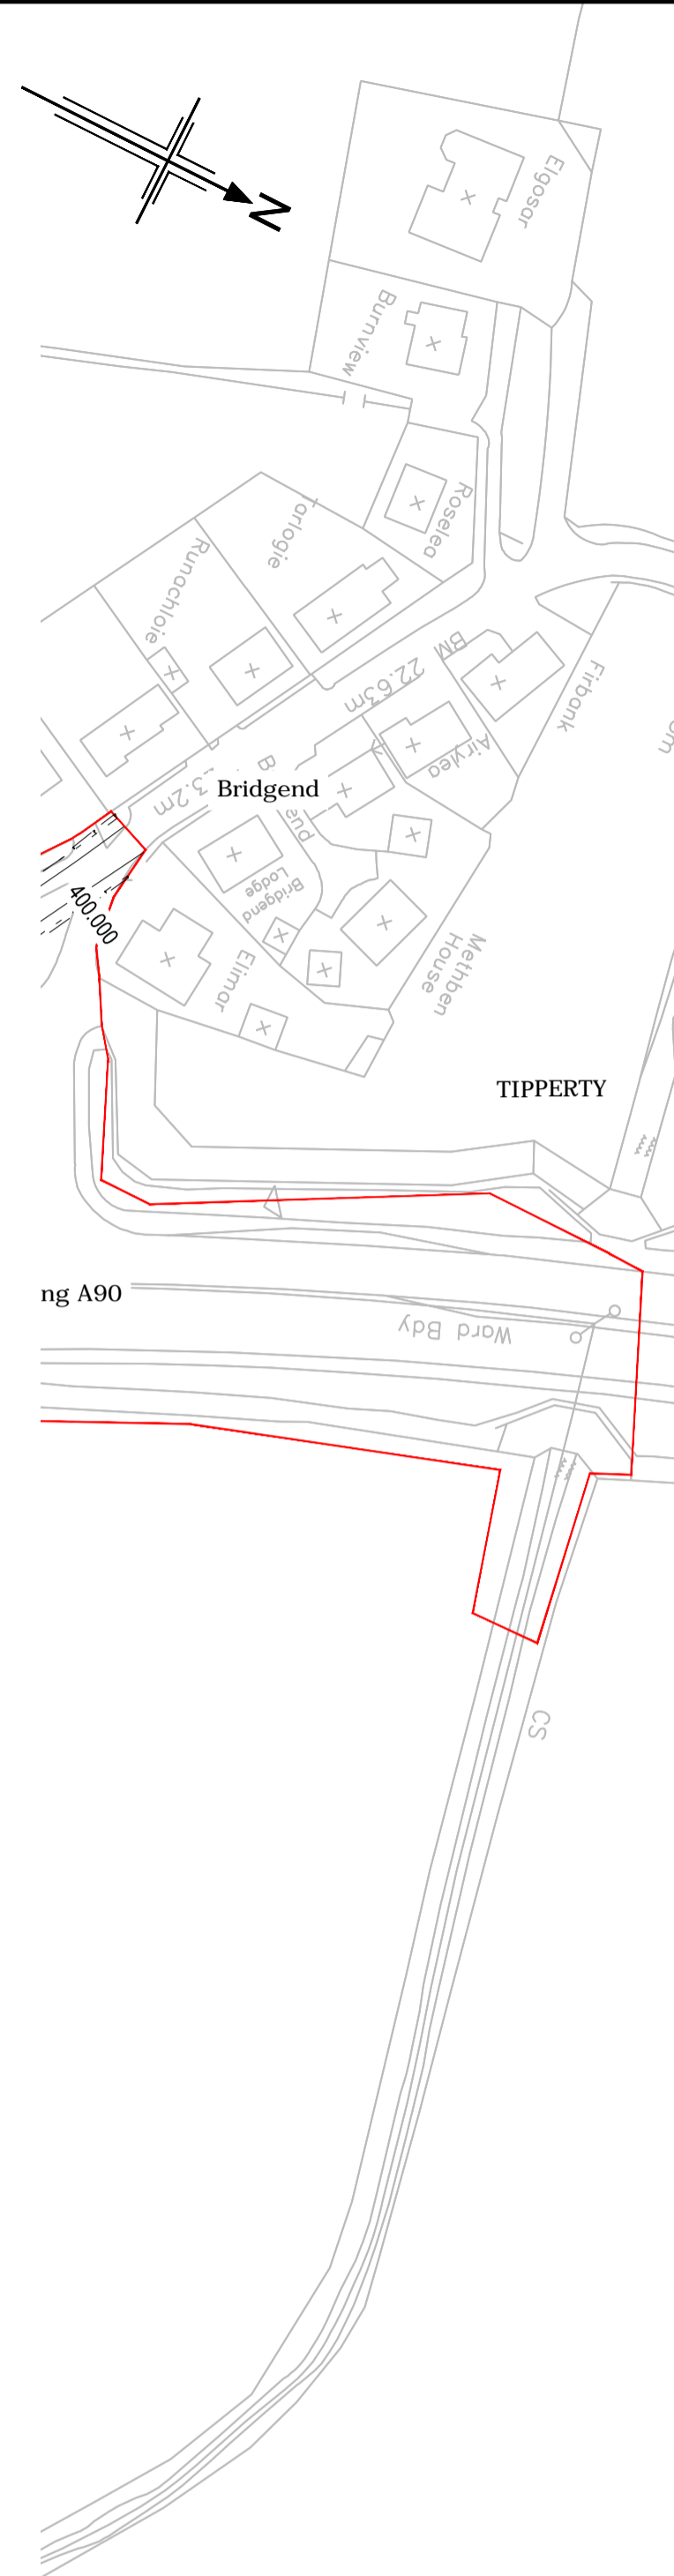

- Drawing Notes**
- All dimensions are in metres, unless otherwise noted.
 - The locations of private and publicly owned service and supply apparatus identified as existing, proposed or abandoned as shown on this drawing are purely indicative and for information only, and no guarantee is given to the completeness or accuracy of this information.
 - Prior to carrying out work in any part of the site, the Contractor shall be responsible for locating all existing service and supply apparatus, and agreeing the details of any required diversion and protection measures with the relevant Company or Landowner.
 - Refer to Appendix 1/16 for Indicative Diversion details.

Legend:

— Land made available

Scotland Gas Networks Legend:

Existing Apparatus :

- GHP - Local High Pressure Main
- GMP - Medium Pressure Main
- GIP - Intermediate Pressure Main
- GLP - Low Pressure Main

Proposed Apparatus :

- P-GHP - Local High Pressure Main
- P-GMP - Medium Pressure Main
- P-GIP - Intermediate Pressure Main
- P-GLP - Low Pressure Main

Abandoned Apparatus :

- A-GHP - Local High Pressure Main
- A-GMP - Medium Pressure Main
- A-GIP - Intermediate Pressure Main
- A-GLP - Low Pressure Main

Temporary Apparatus :

- T-GHP - Local High Pressure Main
- T-GMP - Medium Pressure Main
- T-GIP - Intermediate Pressure Main
- T-GLP - Low Pressure Main

IMPORTANT

HEALTH, SAFETY & ENVIRONMENTAL INFORMATION

IN ADDITION TO THE HAZARDS AND RISKS NORMALLY ASSOCIATED WITH THE TYPE OF WORK DETAILED ON THIS DRAWING, PLEASE NOTE THE FOLLOWING SIGNIFICANT RISKS TO HEALTH & SAFETY:-

THE SIGNIFICANT RISKS ASSOCIATED WITH THE PROJECT ARE NOTED BELOW

Ref:	1	The Contractor should make themselves aware of the conditions and restrictions of working within the vicinity of the BP and Shell pipelines (Shell pipeline of approximate mainline Ch. 8,600 and BP of approximate mainline Ch. 9,000, and at Bridgend Access Road Ch. 260).
------	---	---

REFERENCE RESIDUAL RISK LOG FOR FULL DETAILS
 REF: P246600_2700_RRL

IT IS ASSUMED THAT ALL WORKS SHALL BE UNDERTAKEN BY A COMPETENT CONTRACTOR WORKING WHERE APPROPRIATE TO AN APPROVED SAFE SYSTEM OF WORK

B	28-11-2013	Diversion SGN27 moved away from Shell Pipeline. Routing adjusted adjacent to BP000 and Road Access.	SM	RJT	RL	SAW
A	06-07-2013	LMA line revised, missing road model features added. SGN27 & SGN28 diversion routes revised.	SM	RJT	RL	SAW
0	10-05-2013		SM	RJT	RL	SAW
Rev	Rev. Date	Purpose of revision	Drawn	Check'd	Rev'd	Appr'd

Grontmij 2nd Floor
 Spectrum House
 7, Powdershall Road
 Edinburgh
 EH7 4GB
 Tel : +44 (0)131 550 6300
 Fax: +44 (0)131 550 6499
 www.grontmij.co.uk

Aberdeen Western Peripheral Route
 Balmedie-Tipperty

Drawing title
**INDICATIVE DESIGN
 SCOTLAND GAS NETWORKS
 (SGN)
 SHEET 19 OF 19**

Drawing status
FOR DIALOGUE

Scale: 1250 DO NOT SCALE
 Drawing number: **P246600/2700/SGN/019** Rev: **B**

This drawing is not to be used in whole or part other than for the intended purpose and project as defined on this drawing. Refer to the contract for full terms and conditions.