


1. This drawing shall only be used for the design element stated in the drawing title.
 2. Only written dimensions shall be used.
 3. All dimensions are in metres unless noted otherwise.

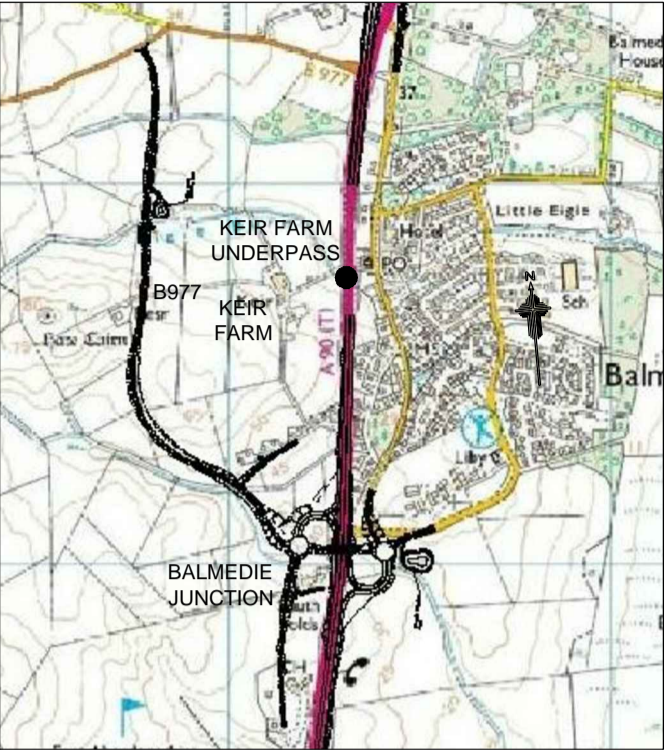

Location Plan (NTS)

- KEY:
- NEW FOOTWAY
 - PROPOSED PAVEMENT EXTENSION
 - PROPOSED PASSING PLACE
 - EXISTING KERBLINE
 - NEW KERBLINE

A90 TO FRASERBURGH →

← A90 TO ABERDEEN

BALMEDIE

0	08/05/13	SFW	RL	RL	SAW	
Rev	Rev. Date	Purpose of revision	Drawn	Checked	Rev'd	Apprv'd

Grontmij 2nd Floor
 Spectrum House
 2 Powdermill Road
 Edinburgh
 EH7 4GB
 Tel : +44 (0)131 550 6300
 Fax: +44 (0)131 550 6499
 www.grontmij.co.uk

Aberdeen Western Peripheral Route
 Balmedie-Tipperty

Drawing title
**SPECIMEN DESIGN
 KEIR FARM UNDERPASS
 UNSEGREGATED OPTION
 SHEET 1 OF 1**

Drawing status
FOR DIALOGUE

Scale 1:250@ A1 **DO NOT SCALE**
 Drawing number **P246600/02/01/SK269** Rev **0**

This drawing is not to be used in whole or part other than for the intended purpose and project as defined on this drawing. Refer to the contract for full terms and conditions.