


[Redacted]

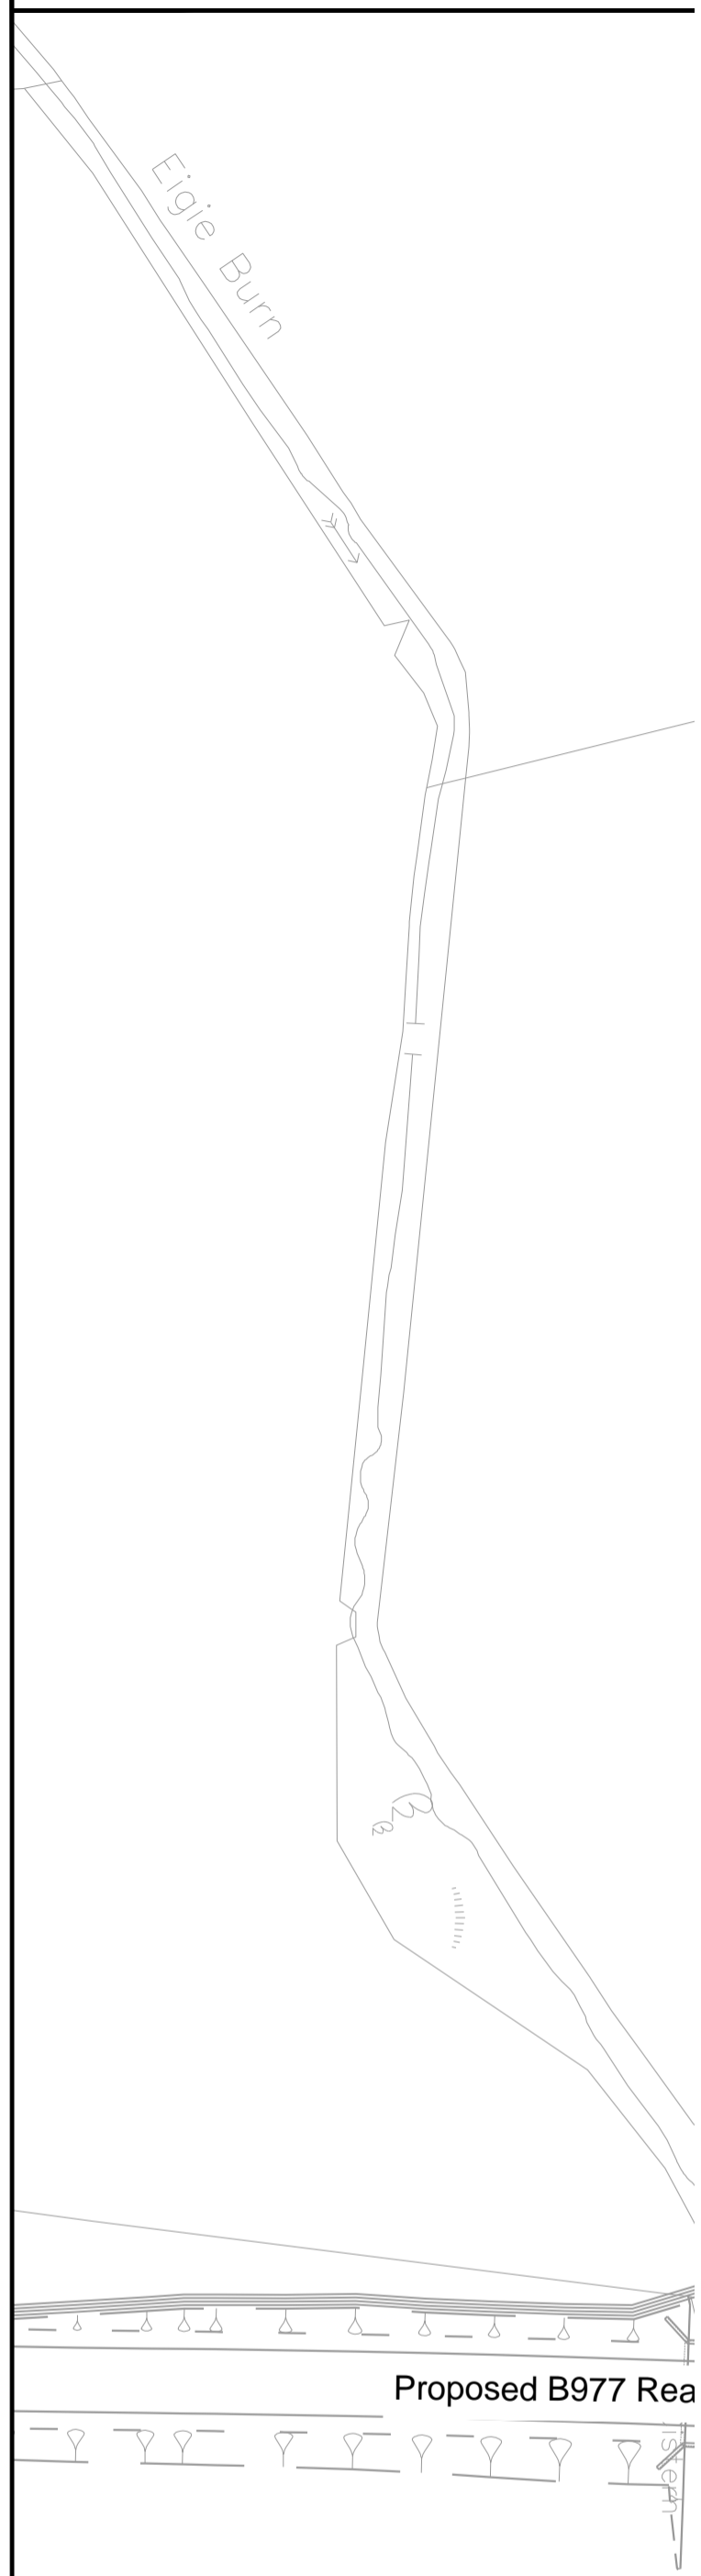

NOTES

- KEY:
- Existing water supply
 - Existing Boundary to be Removed
 - Proposed Access Gate
 - Proposed Rylock & 2 Barb Fencing
 - Proposed Access Track
 - Proposed Access
 - Proposed Duct (Empty)
 - Proposed Drainage Ditch Connection Pipe
 - CPO Boundary
 - Proposed Trough
 - Proposed Drainage Ditch
 - Proposed Turning Area

- NOTES:
- All proposed fencing to tie-in with existing boundaries or proposed adjoining fencing.
 - For fencing detail refer to drawing P246600/DET/2/10030.
 - For access gate details refer to drawings P246600/DET/2/10018 & P246600/DET/2/10015.
 - For access tracks refer to drawing P246600/DET/2/10010.
- Landowner to undertake the following accommodation works:
- Installation of drainage ditch and connect to provided connections
 - Connection of water troughs to water supply
 - Provision of water troughs

Rev	Rev. Date	Purpose of revision	Drawn	Check'd	Rev'd	Apprv'd
D	19/11/13	Ducts relocated	CGS	RL	RL	SAW
C	30/07/13	Comments Added	SFW	RL	SFW	SAW
B	26/07/13	Comments Added	SFW	RL	SFW	SAW
A	13/05/13	Comments Added	SFW	RL	SFW	SAW
0	04/02/13	First Submission	SFW	RL	SFW	SAW

Grontmij 2nd Floor
Spectrum House
2 Powderhall Road
Edinburgh
EH7 4GB
Tel: +44 (0)131 550 6300
Fax: +44 (0)131 550 6499
www.grontmij.co.uk

Aberdeen Western Peripheral Route
Balmedie-Tipperty

Drawing title
PROPOSED ACCOMMODATION WORKS [Redacted]

Drawing status
FOR INFORMATION

Scale @ A1 1:1000 DO NOT SCALE
Drawing number P246600/ACCO/2/14021 Rev D