


[Redacted]

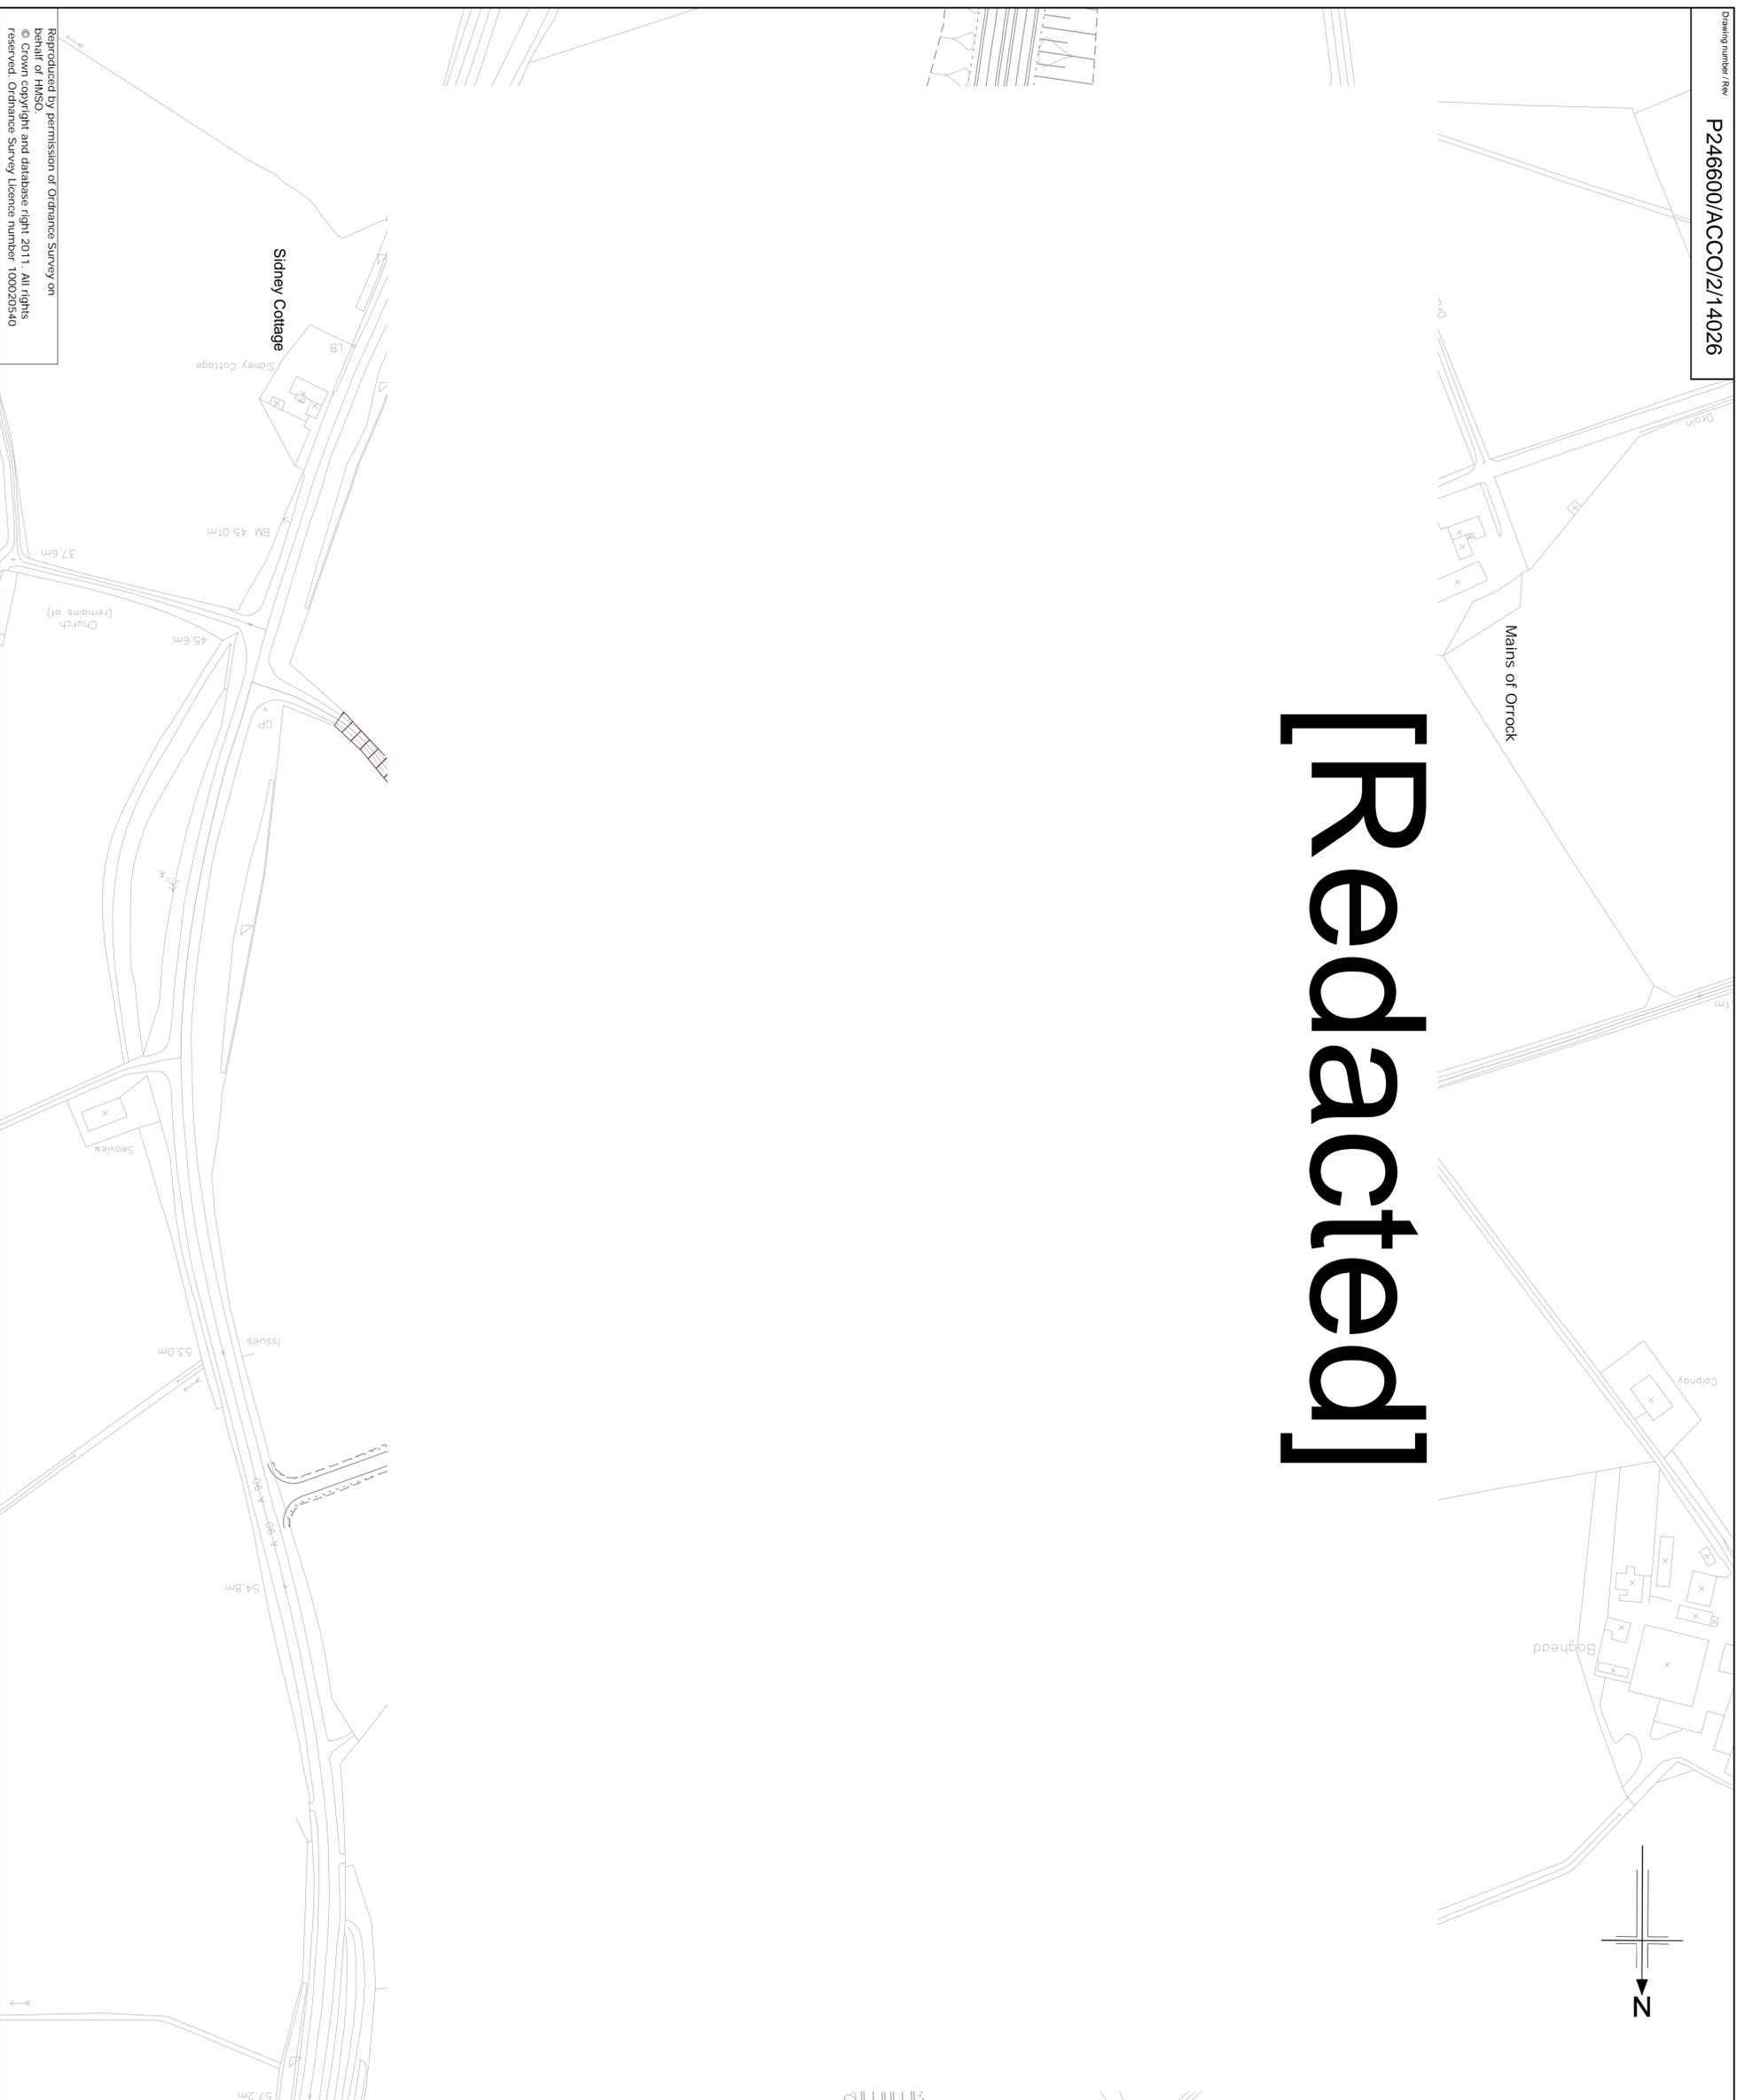

NOTES

- KEY:**
- Proposed Access Gate
 - Proposed Rylock 2 barb Fencing
 - Temporary Fencing
 - Private Water Supply
 - Proposed Ducts
 - CPO Boundary
 - Removal of Existing Boundary
 - Water Trough
 - Handling Pen
- NOTES:**
- All proposed fencing to tie-in with existing boundaries or proposed adjoining fencing.
 - For fencing detail refer to drawing P246600/DET/2/10020.
 - For details of water troughs refer to drawings P246600/DET/2/10018 & P246600/DET/2/10015.
- Landowner to undertake the following accommodation works:
- Connection of water troughs to water supply.
 - Provision of water troughs.

Rev	Rev. Date	Purpose of revision	Drawn	Checked	Rev'd	Appr'd
B	30/07/2013	Comments Added	SPW	RL	SPW	SAW
A	14/05/13	Comments Added	SPW	RL	SPW	SAW
0	04/02/13	First Submission	SPW	RL	SPW	SAW

Grontmij
 2nd Floor
 2, Poynders Lane
 ERF 426

Aberdeen Western Peripheral Route
 Balmedie-Tipperary

PROPOSED ACCOMMODATION WORKS
1 [Redacted]

FOR INFORMATION

Scale @ A1: 1:1250 **DO NOT SCALE**
 Drawing number: **P246600/ACCO/2/14026**
 Rev: **B**

Reproduced by permission of Ordnance Survey on behalf of HMSO.
 © Crown copyright and database right 2011. All rights reserved. Ordnance Survey Licence number 100020540