


Reproduced by permission of Ordnance Survey on behalf of HMSO.
 © Crown copyright and database right 2011. All rights reserved. Ordnance Survey Licence number 100020540

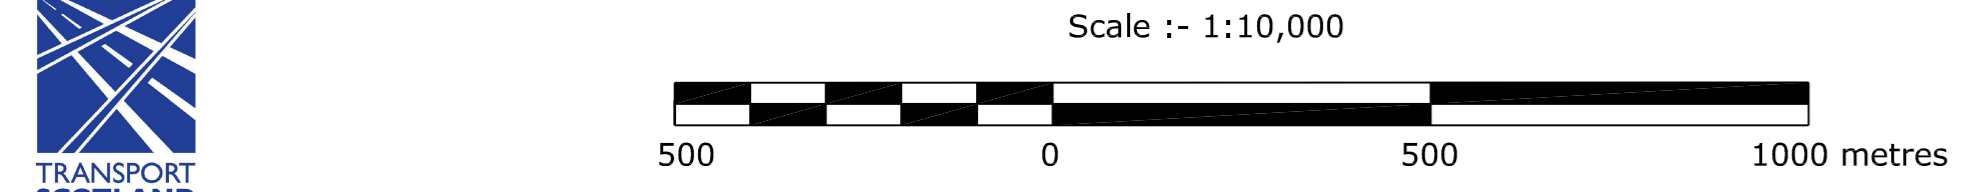

The M9/A90/M90 Trunk Road
 (Balmedie to Tipperty)
 (Side Roads) Order 2012