


THE A90 (ABERDEEN WESTERN PERIPHERAL ROUTE) SPECIAL ROAD AND
THE A956 (ABERDEEN WESTERN PERIPHERAL ROUTE) SPECIAL ROAD
NOTICE OF WORKS IN RELATION TO WATERS

Plan No.
RYC/G109/36/45

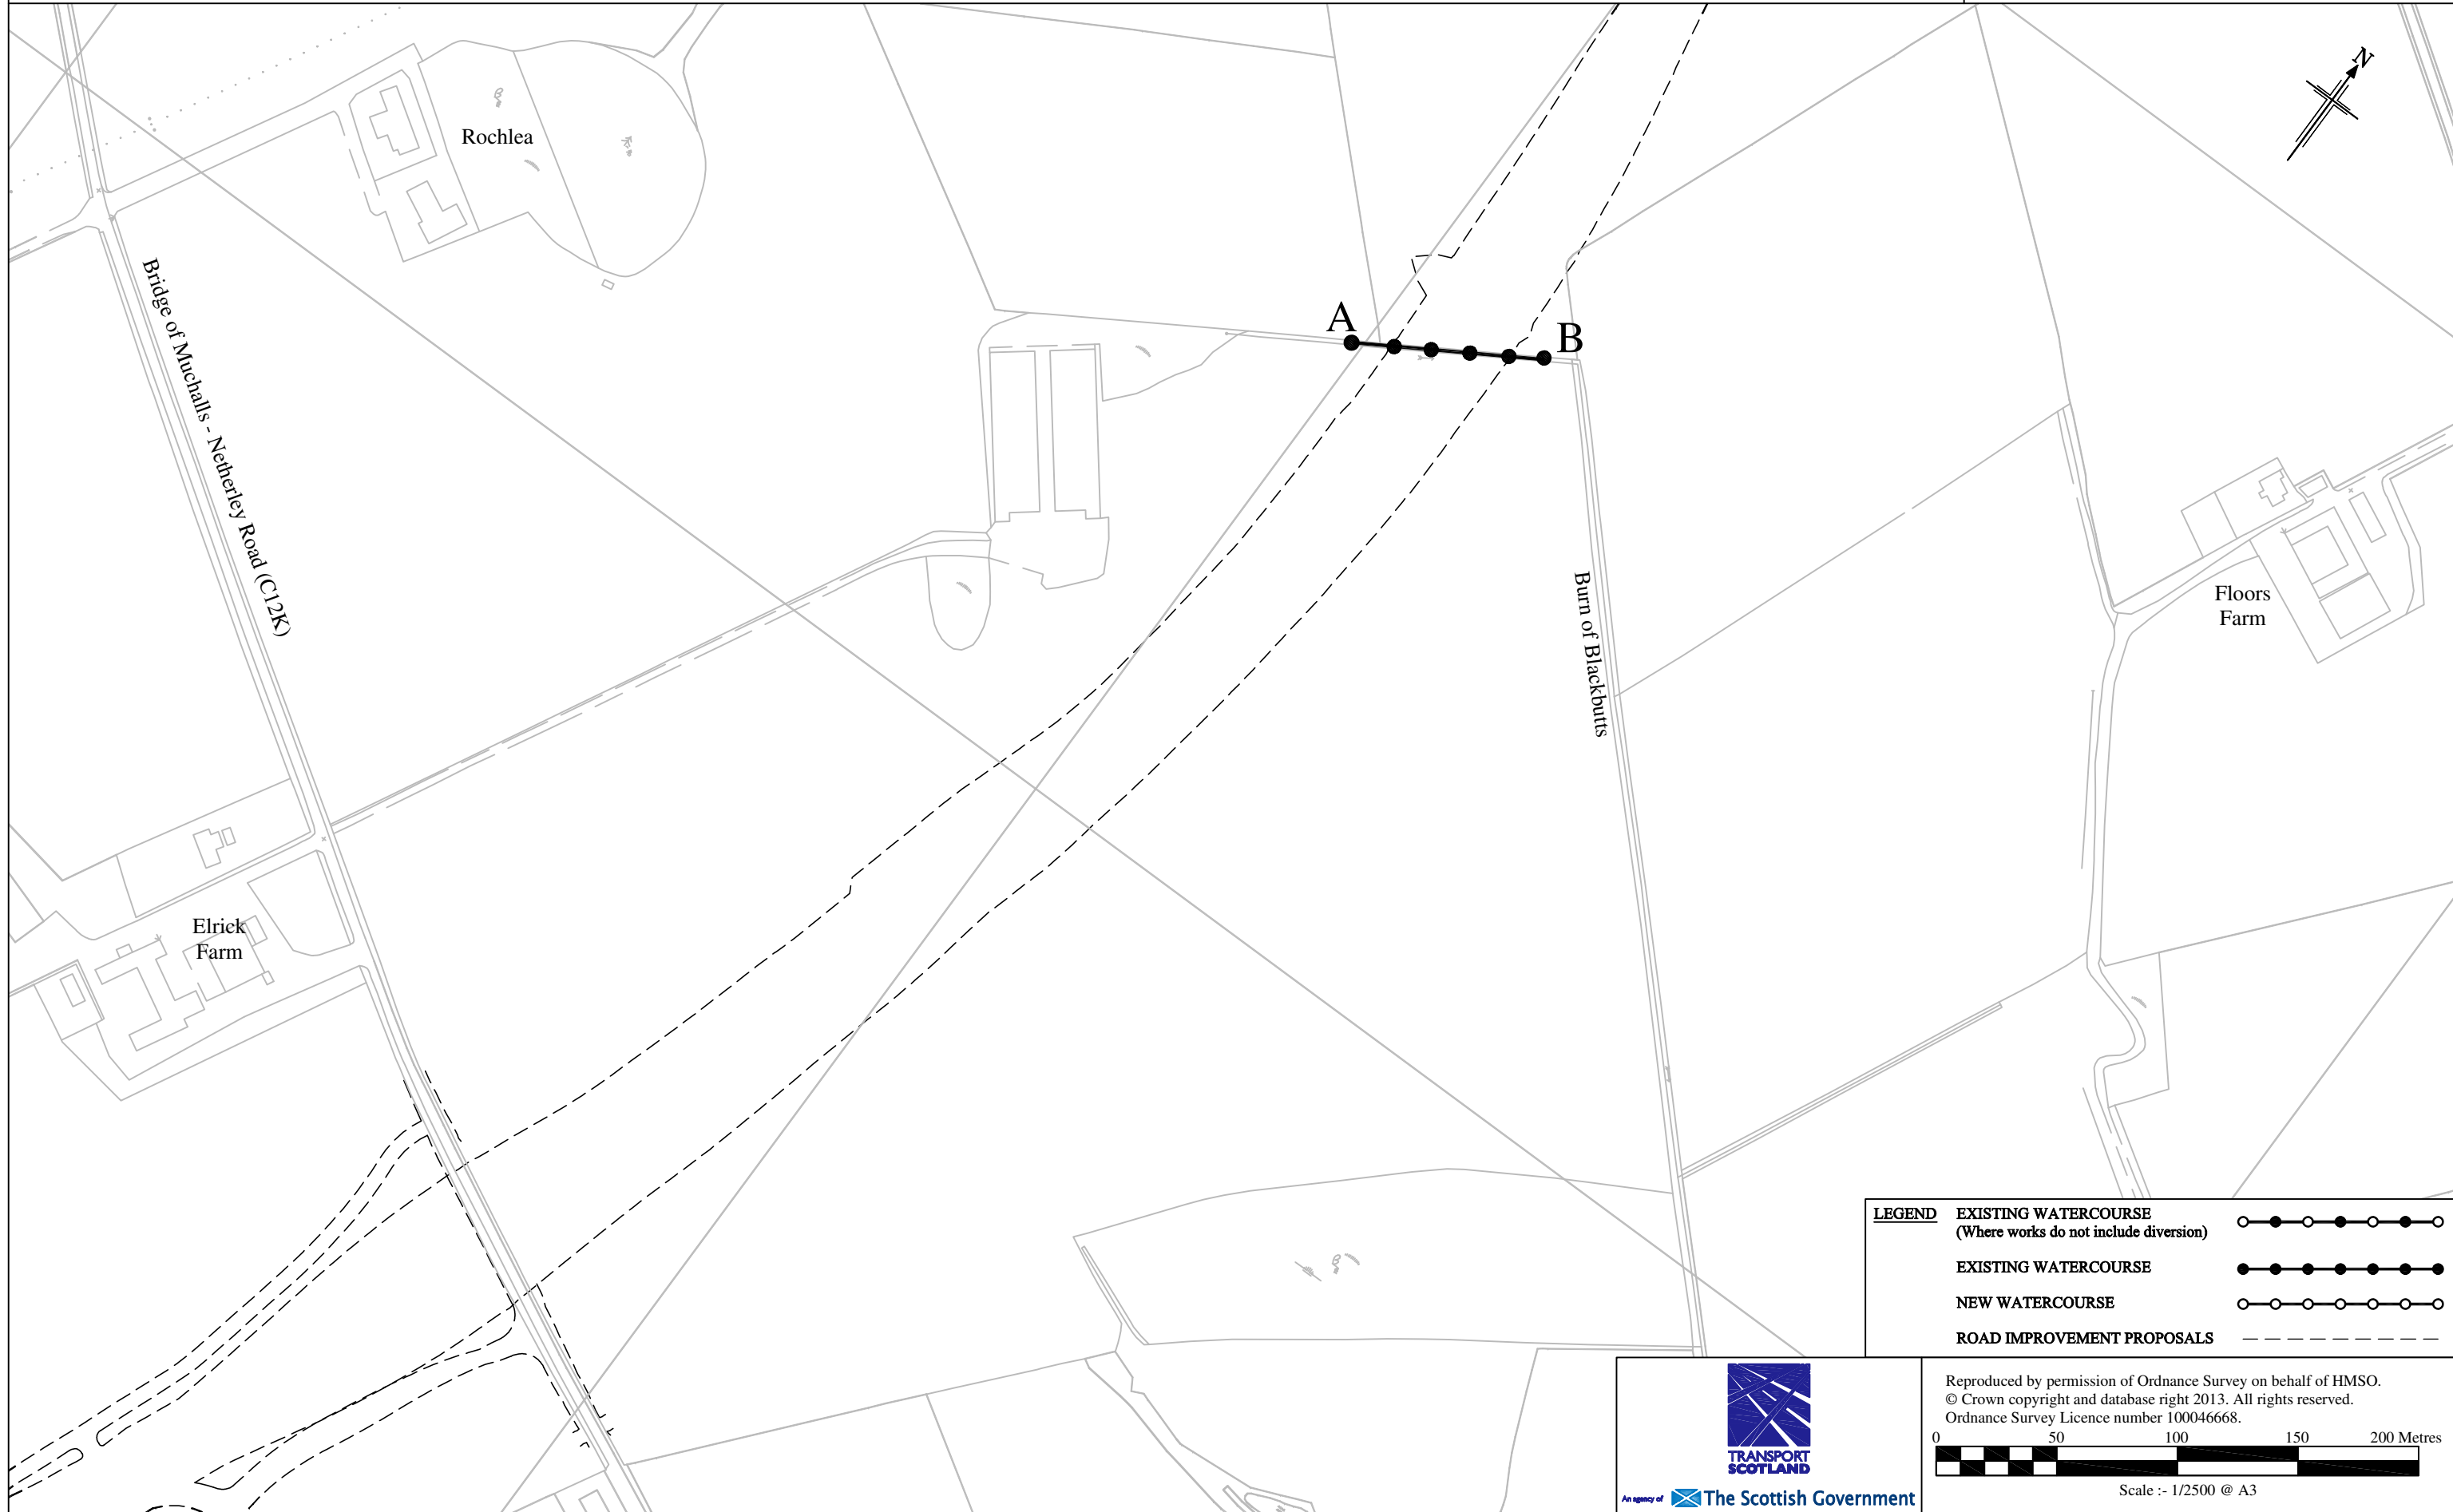

LEGEND	
EXISTING WATERCOURSE (Where works do not include diversion)	
EXISTING WATERCOURSE	
NEW WATERCOURSE	
ROAD IMPROVEMENT PROPOSALS	



Reproduced by permission of Ordnance Survey on behalf of HMSO.
© Crown copyright and database right 2013. All rights reserved.
Ordnance Survey Licence number 100046668.

Scale :- 1/2500 @ A3