


**THE A90 (ABERDEEN WESTERN PERIPHERAL ROUTE) SPECIAL ROAD AND  
THE A956 (ABERDEEN WESTERN PERIPHERAL ROUTE) SPECIAL ROAD  
NOTICE OF WORKS IN RELATION TO WATERS**

**Plan No.  
RYC/G109/36/50**

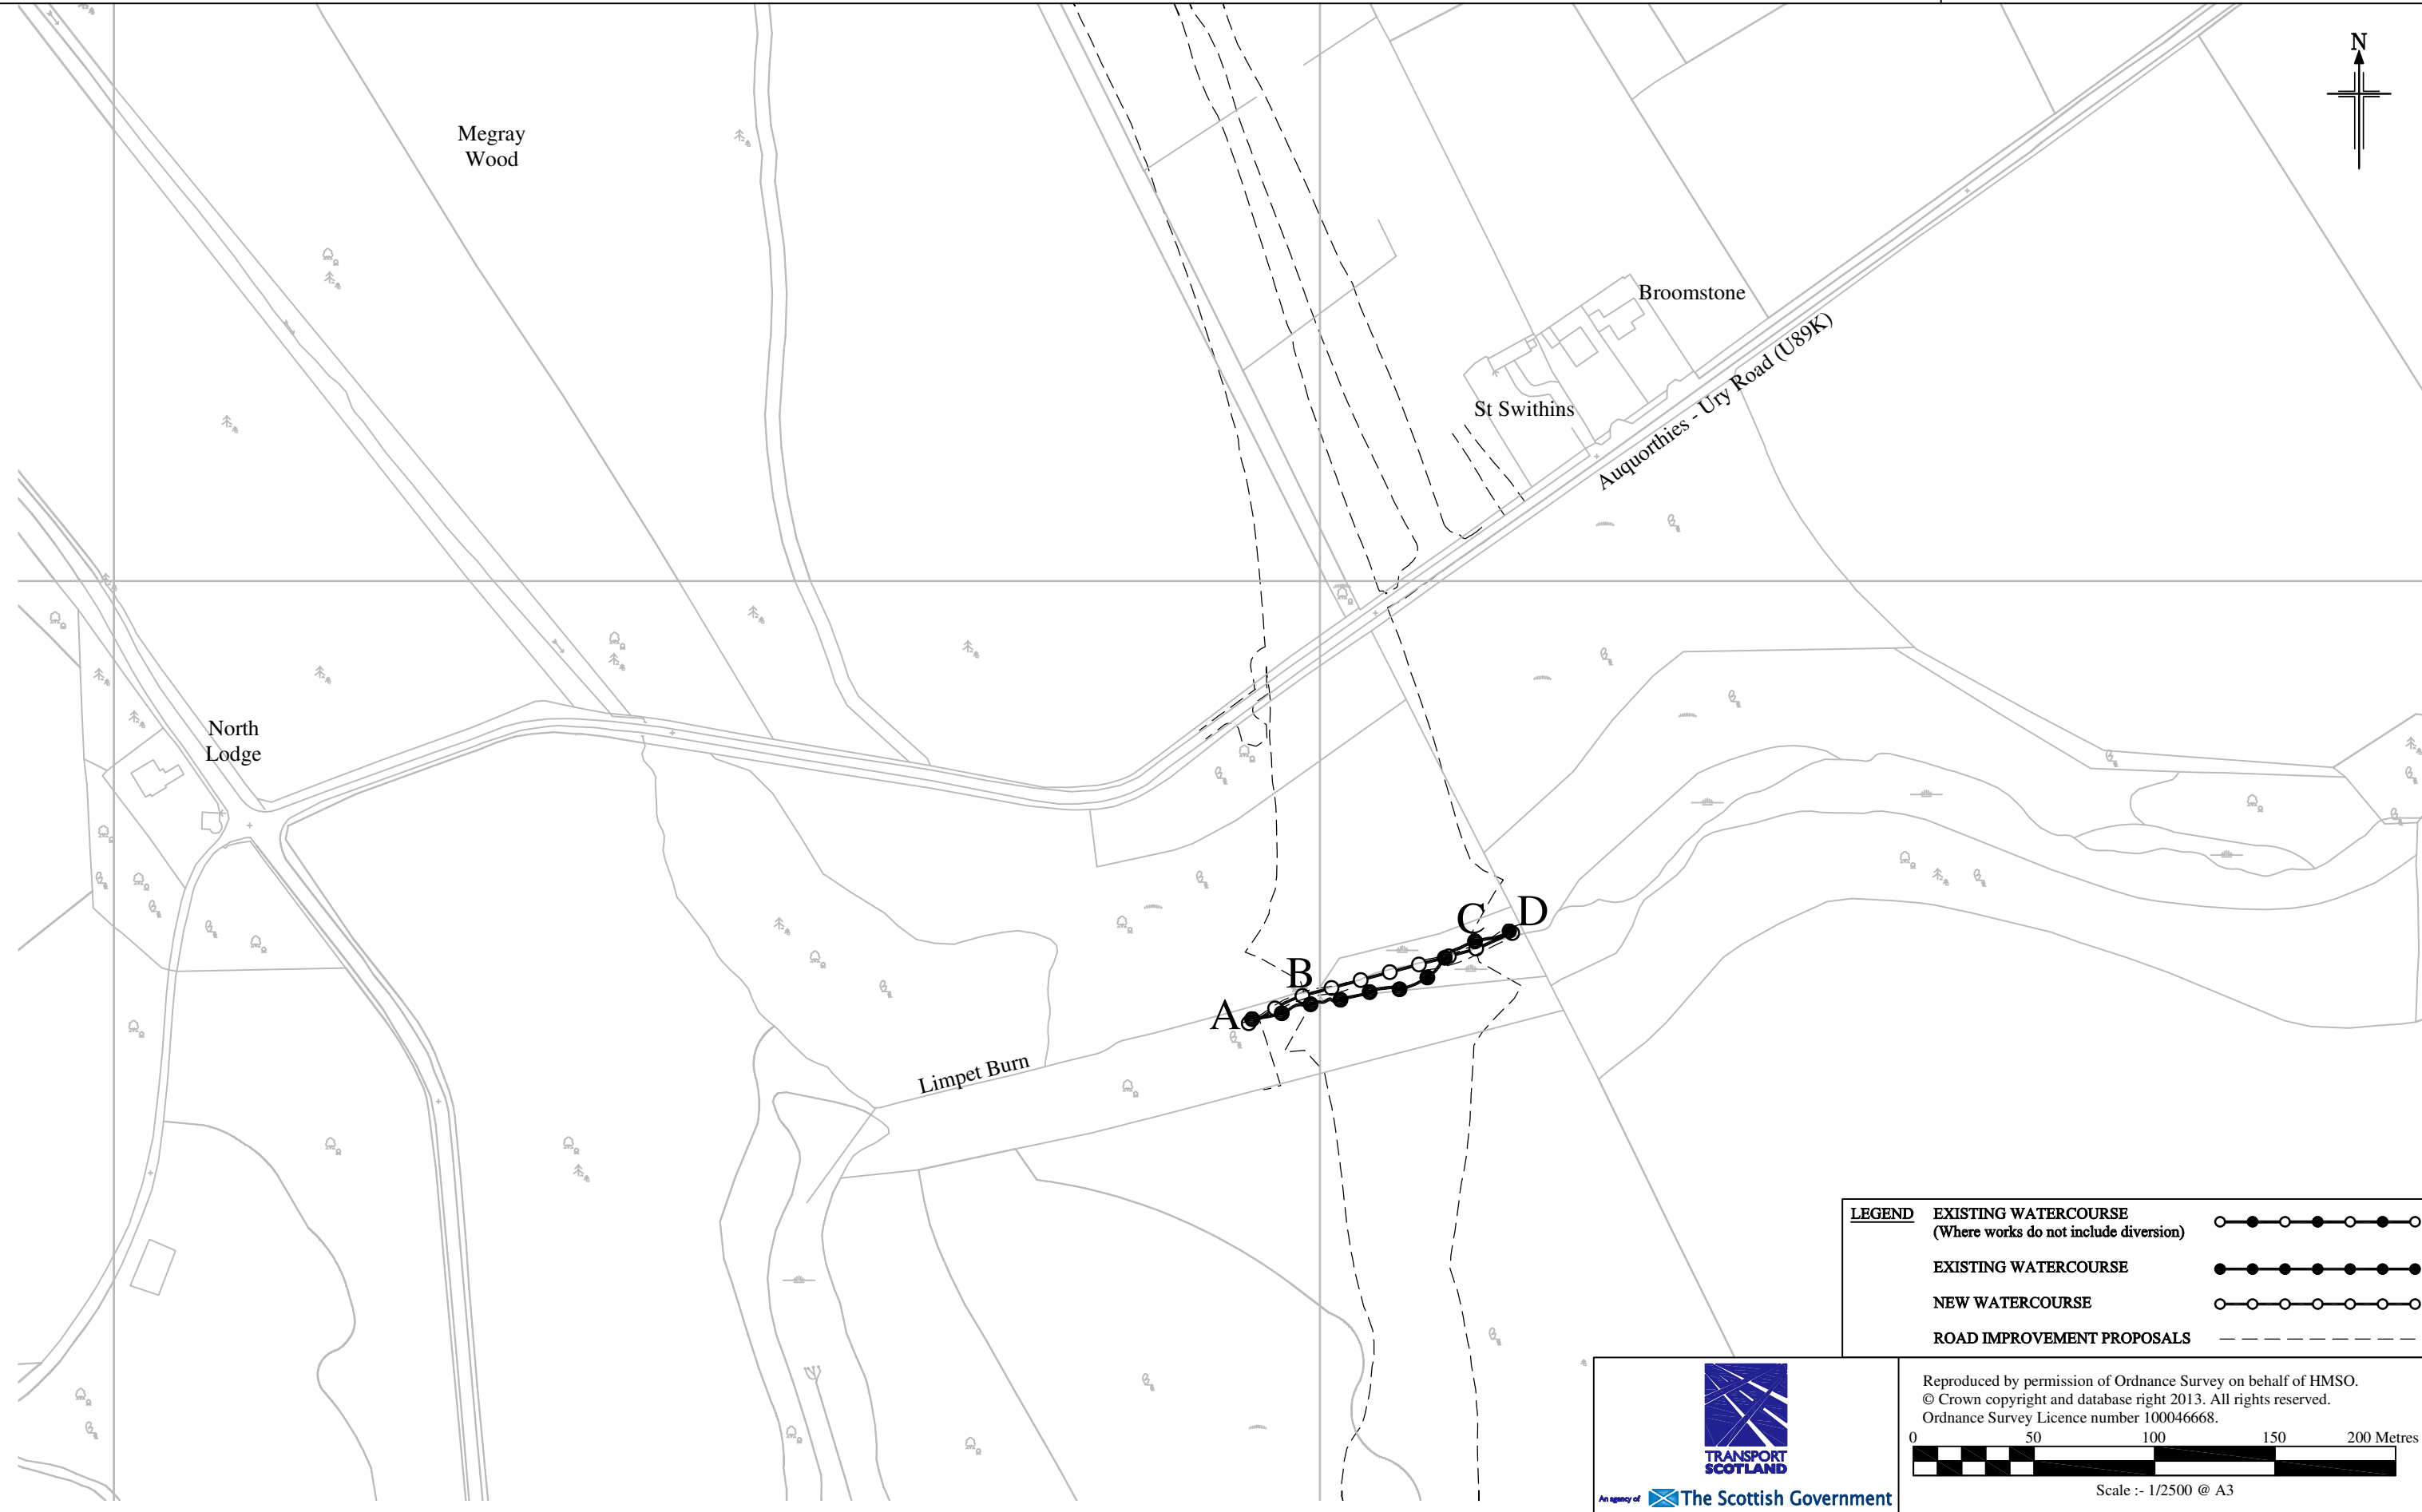

An agency of The Scottish Government

Reproduced by permission of Ordnance Survey on behalf of HMSO.  
© Crown copyright and database right 2013. All rights reserved.  
Ordnance Survey Licence number 100046668.

0 50 100 150 200 Metres

Scale :- 1/2500 @ A3