



- Key:
- - Serious Accident
 - - Slight Accident
 - - Minor Damage Accident

This 1:50,000 OS Map was obtained in July 2016 and is for illustration purposes only.

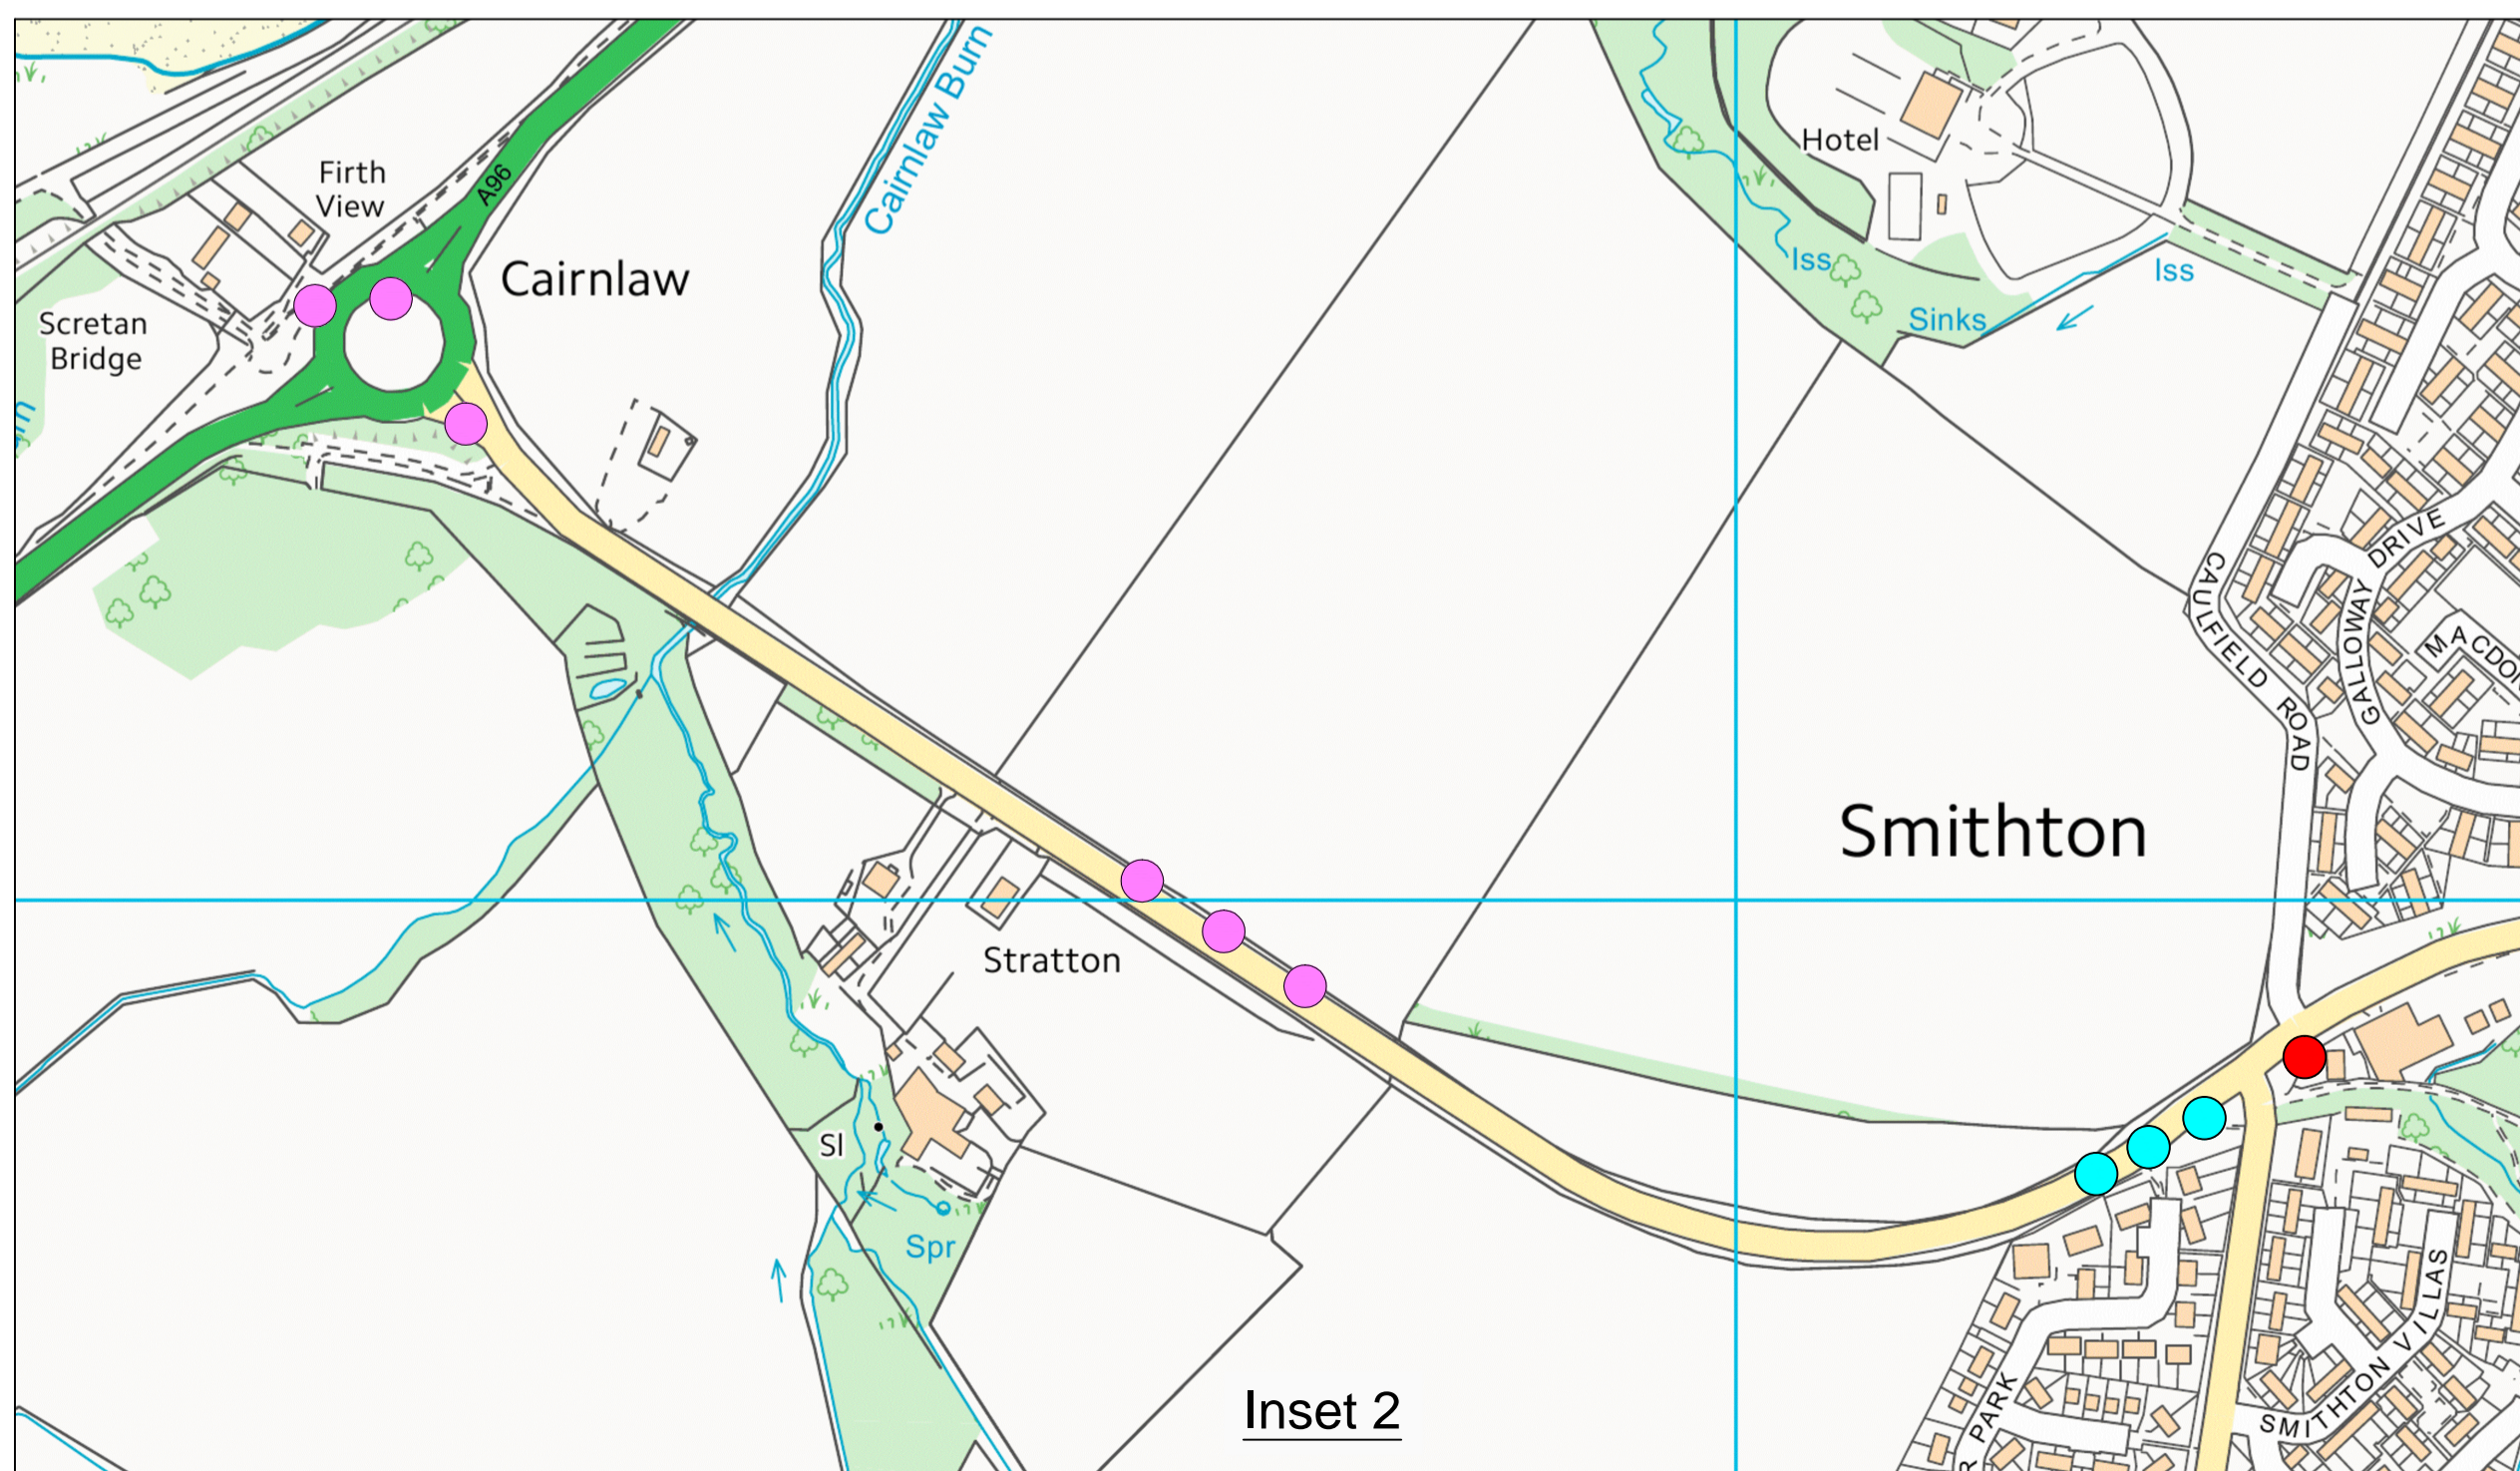

0	Oct 17	DMRB Stage 2 Report	RJT	AR	GT	EHG
Rev	Rev. Date	Purpose of revision	Drawn	Checked	Rev'd	Apprv'd

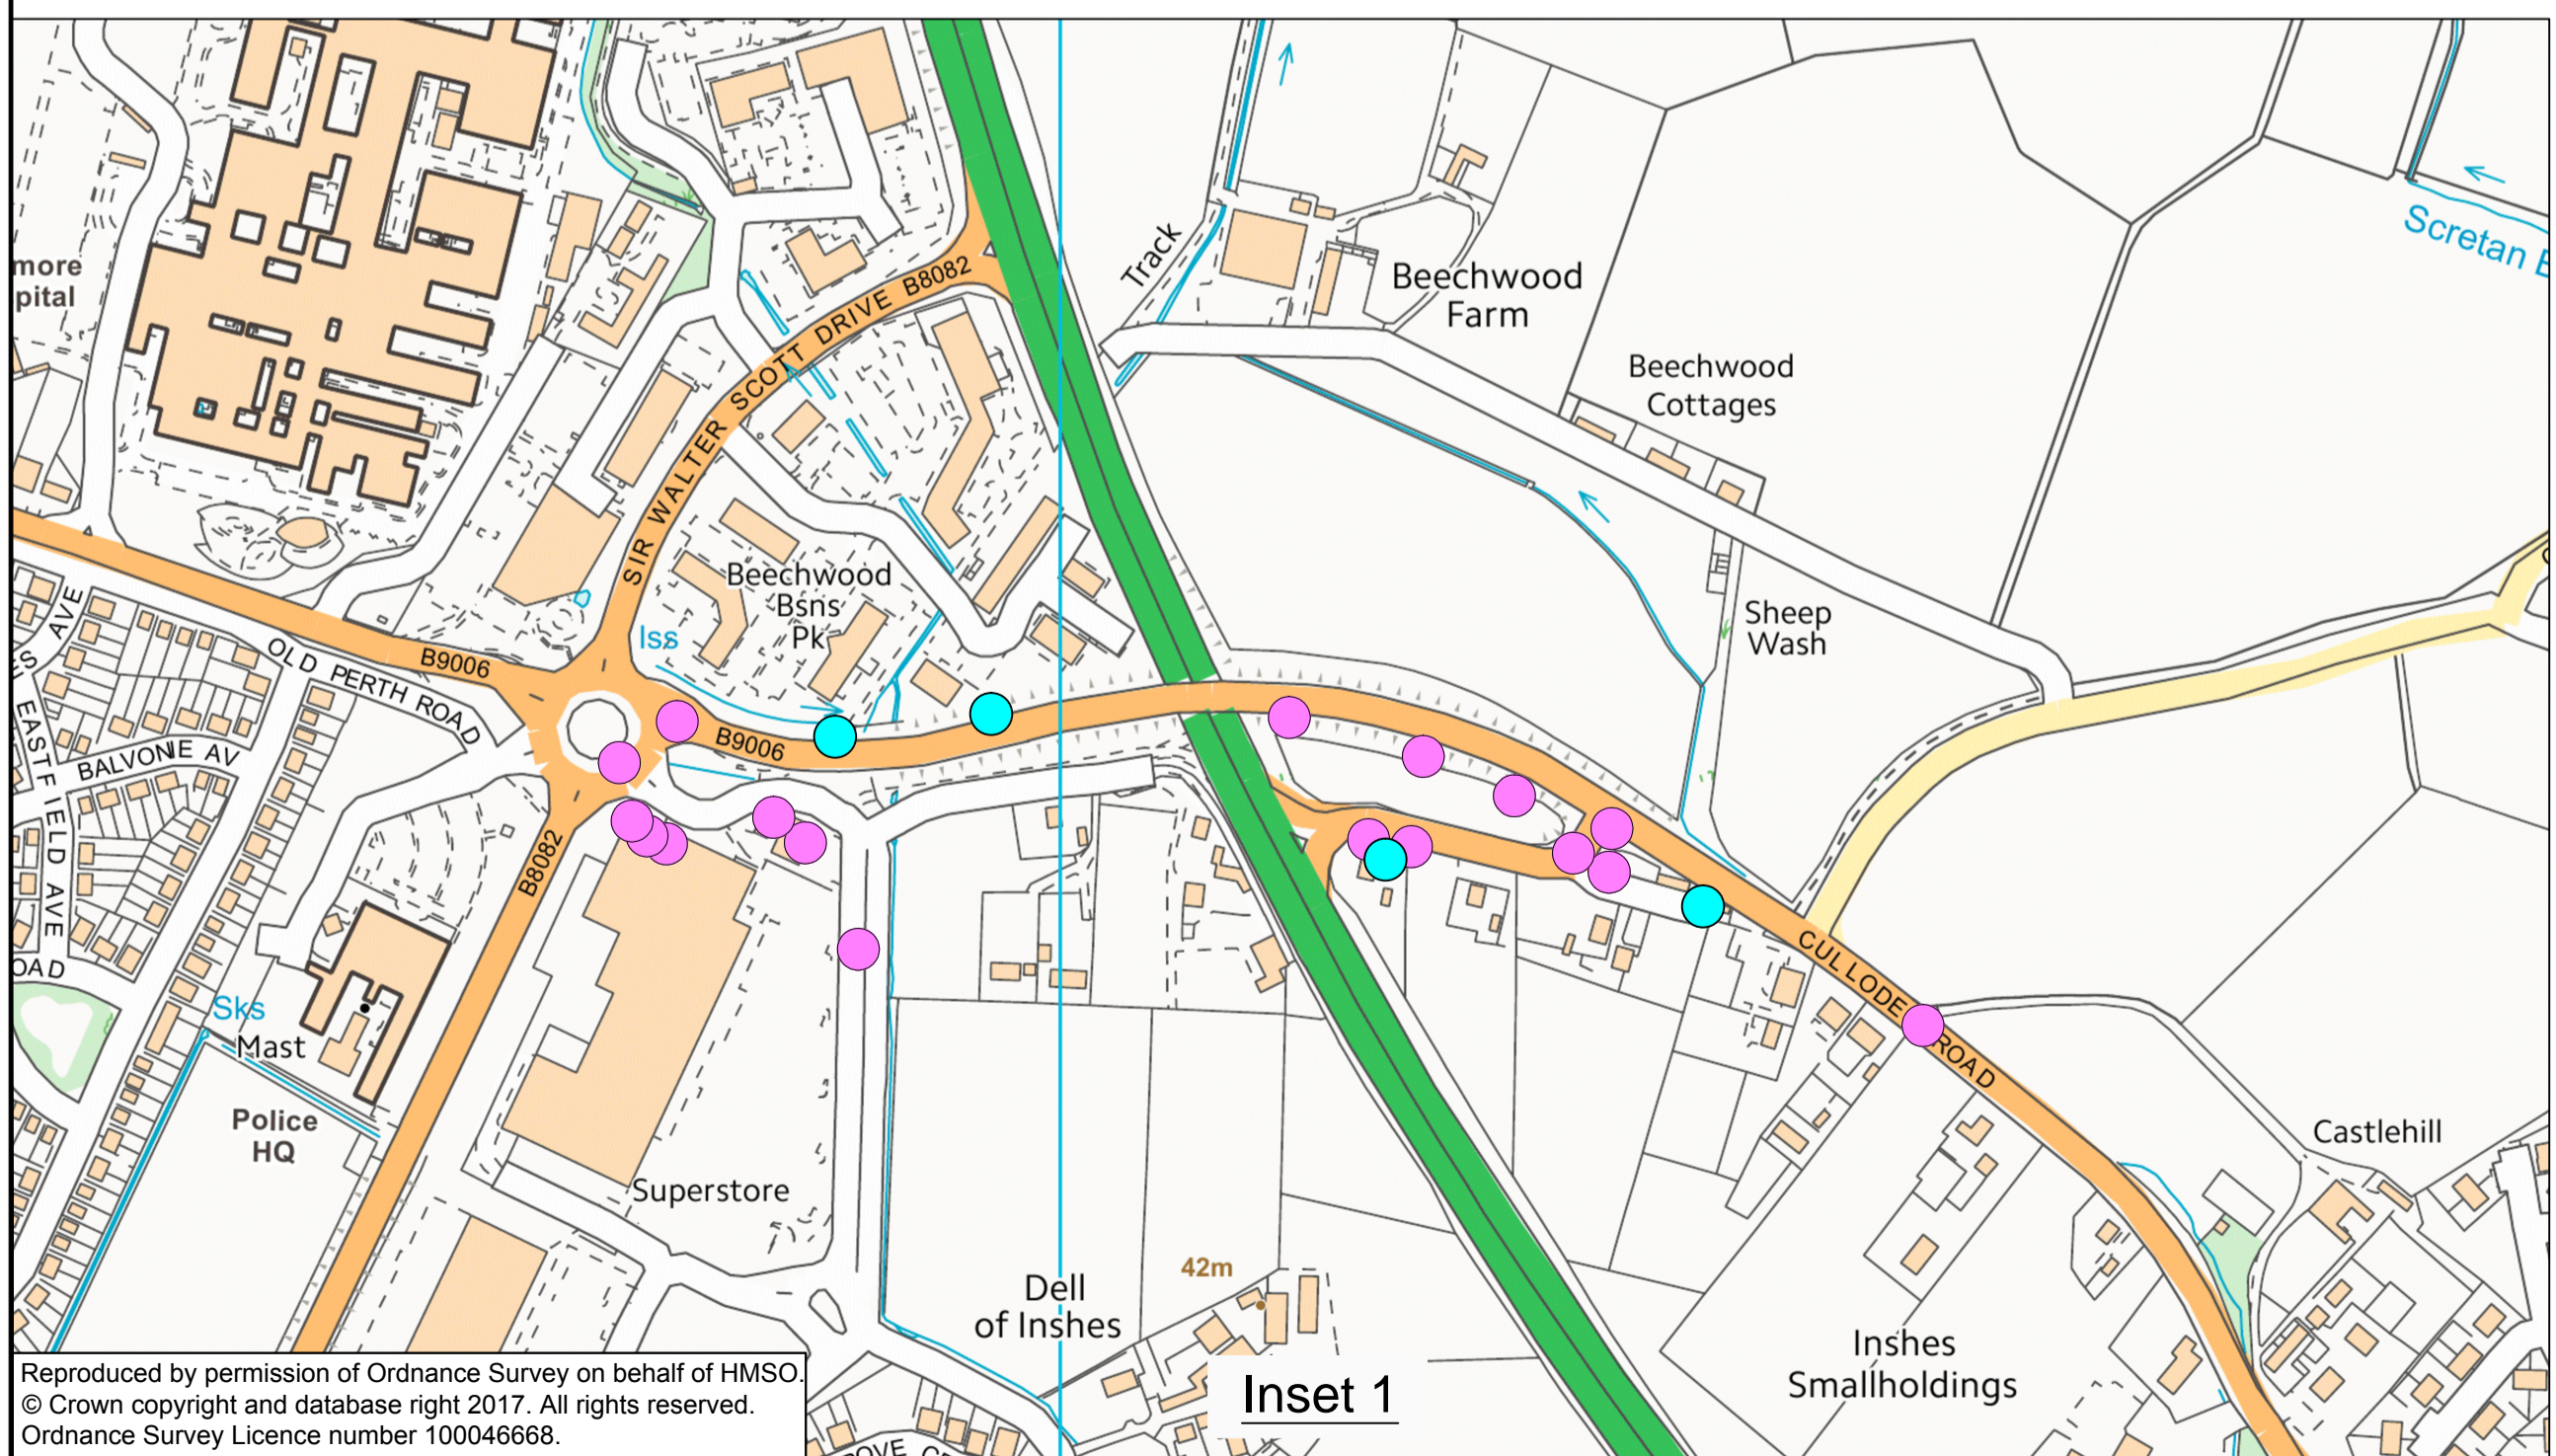

Client
 Project
A9/A96 INSHES TO SMITTON

Drawing title
**DMRB STAGE 2
 SCHEME ASSESSMENT REPORT
 PERSONAL INJURY ACCIDENT
 LOCATIONS PLAN
 2012 - 2016**

Drawing status
PRELIMINARY

Scale
 NTS @ A1
DO NOT SCALE

Jacobs No.
 B2103501

Drawing number
B2103501-HW-0000-DR-003

Rev
0

Reproduced by permission of Ordnance Survey on behalf of HMSO.
 © Crown copyright and database right 2017. All rights reserved.
 Ordnance Survey Licence number 100046668.

This drawing is not to be used in whole or part other than for the intended purpose and project as defined on this drawing. Refer to the contract for full terms and conditions.