


Figure 18.1a

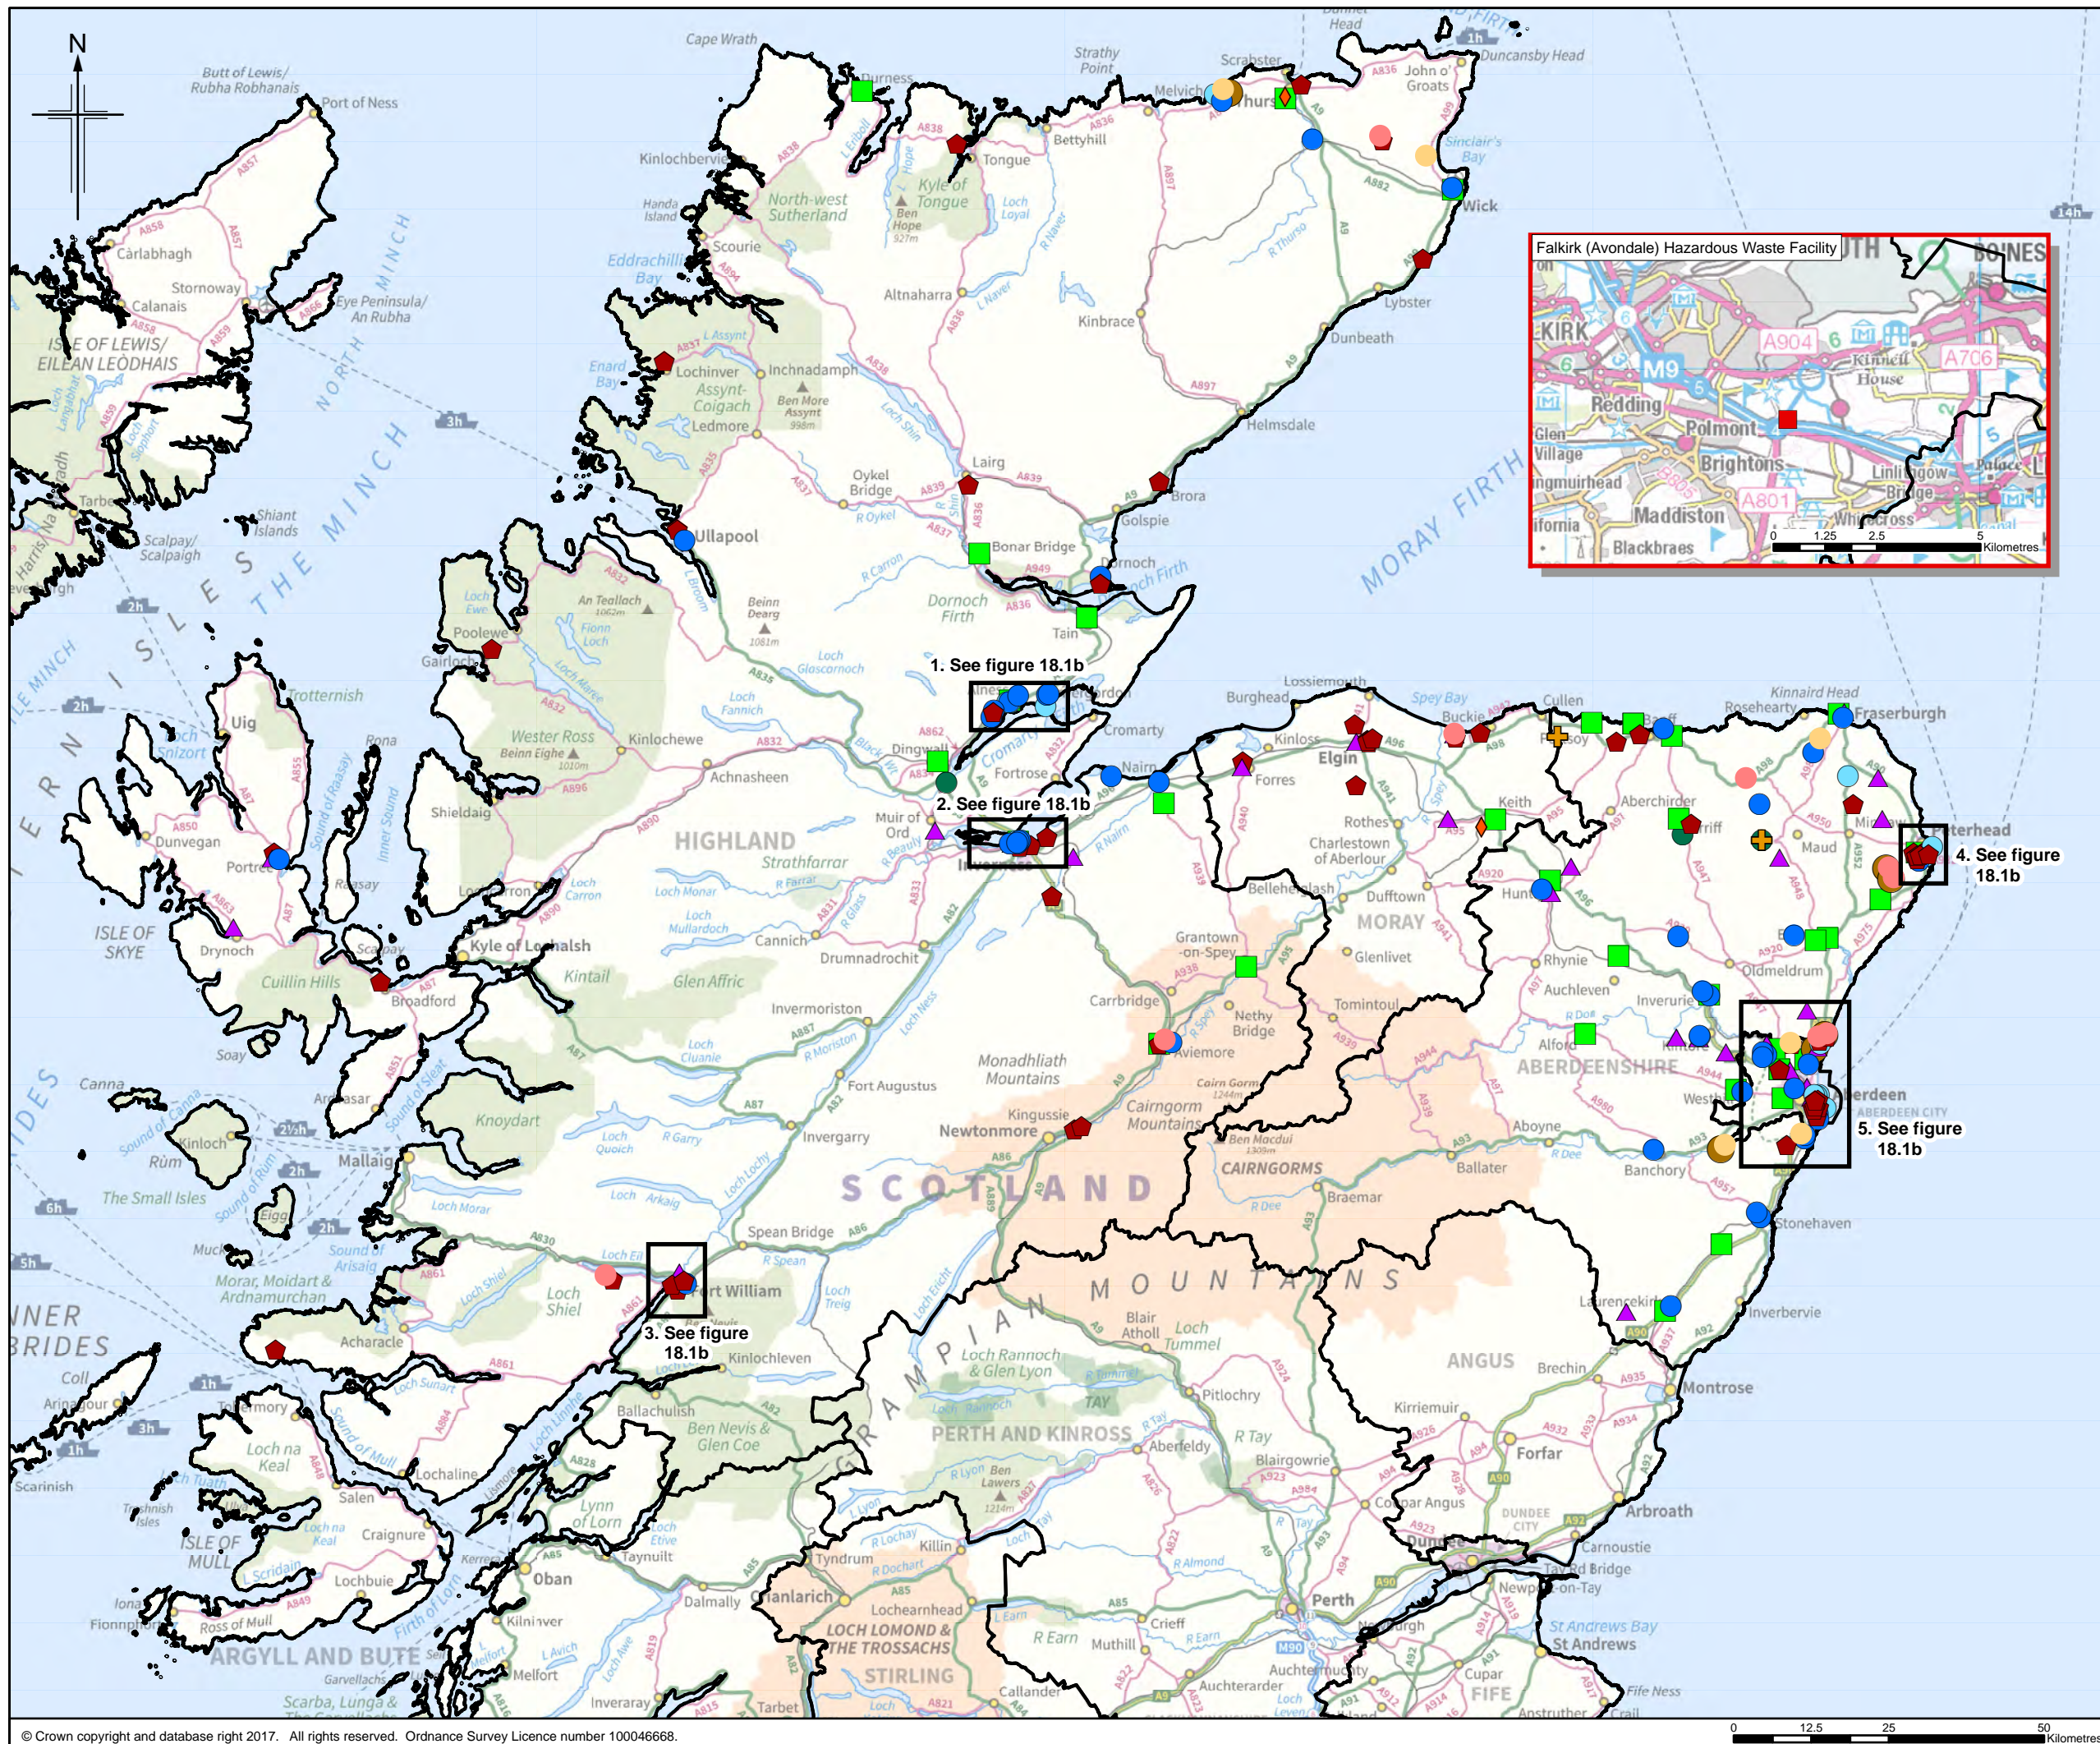

- Legend**
- Local Authority Boundaries
  - Operational Waste Sites**
    - Anaerobic digestion
    - Civic amenity
    - Composting
    - Incineration
    - Landfill
    - Metal recycler
    - Multiple activity site
    - Other treatment
    - Transfer station
  - Operational Landfills**
    - Inert
    - Non-Hazardous
    - Falkirk (Avondale) Hazardous Waste Facility

0	OCT 2017	Final	KR	LE	RM	GT
Rev.	Rev. Date	Purpose of revision	Orig/Dwn	Checkd	Rev'd	Apprv'd

**JACOBS**  
 95 Bothwell Street, Glasgow, G2 7HX, UK.  
 Tel: +44(0)141 243 8000  
 www.jacobs.com



Client  
**A9/A96 Inshes to Smithton**

Drawing title  
**DMRB Stage 2  
 Operational Waste  
 Management Sites**

Drawing Status: **FINAL**  
 Scale: **1:1,000,000 @ A3 DO NOT SCALE**  
 Jacobs No.: **B2103501**  
 Drawing number: **Figure 18.1a** Rev **0**