
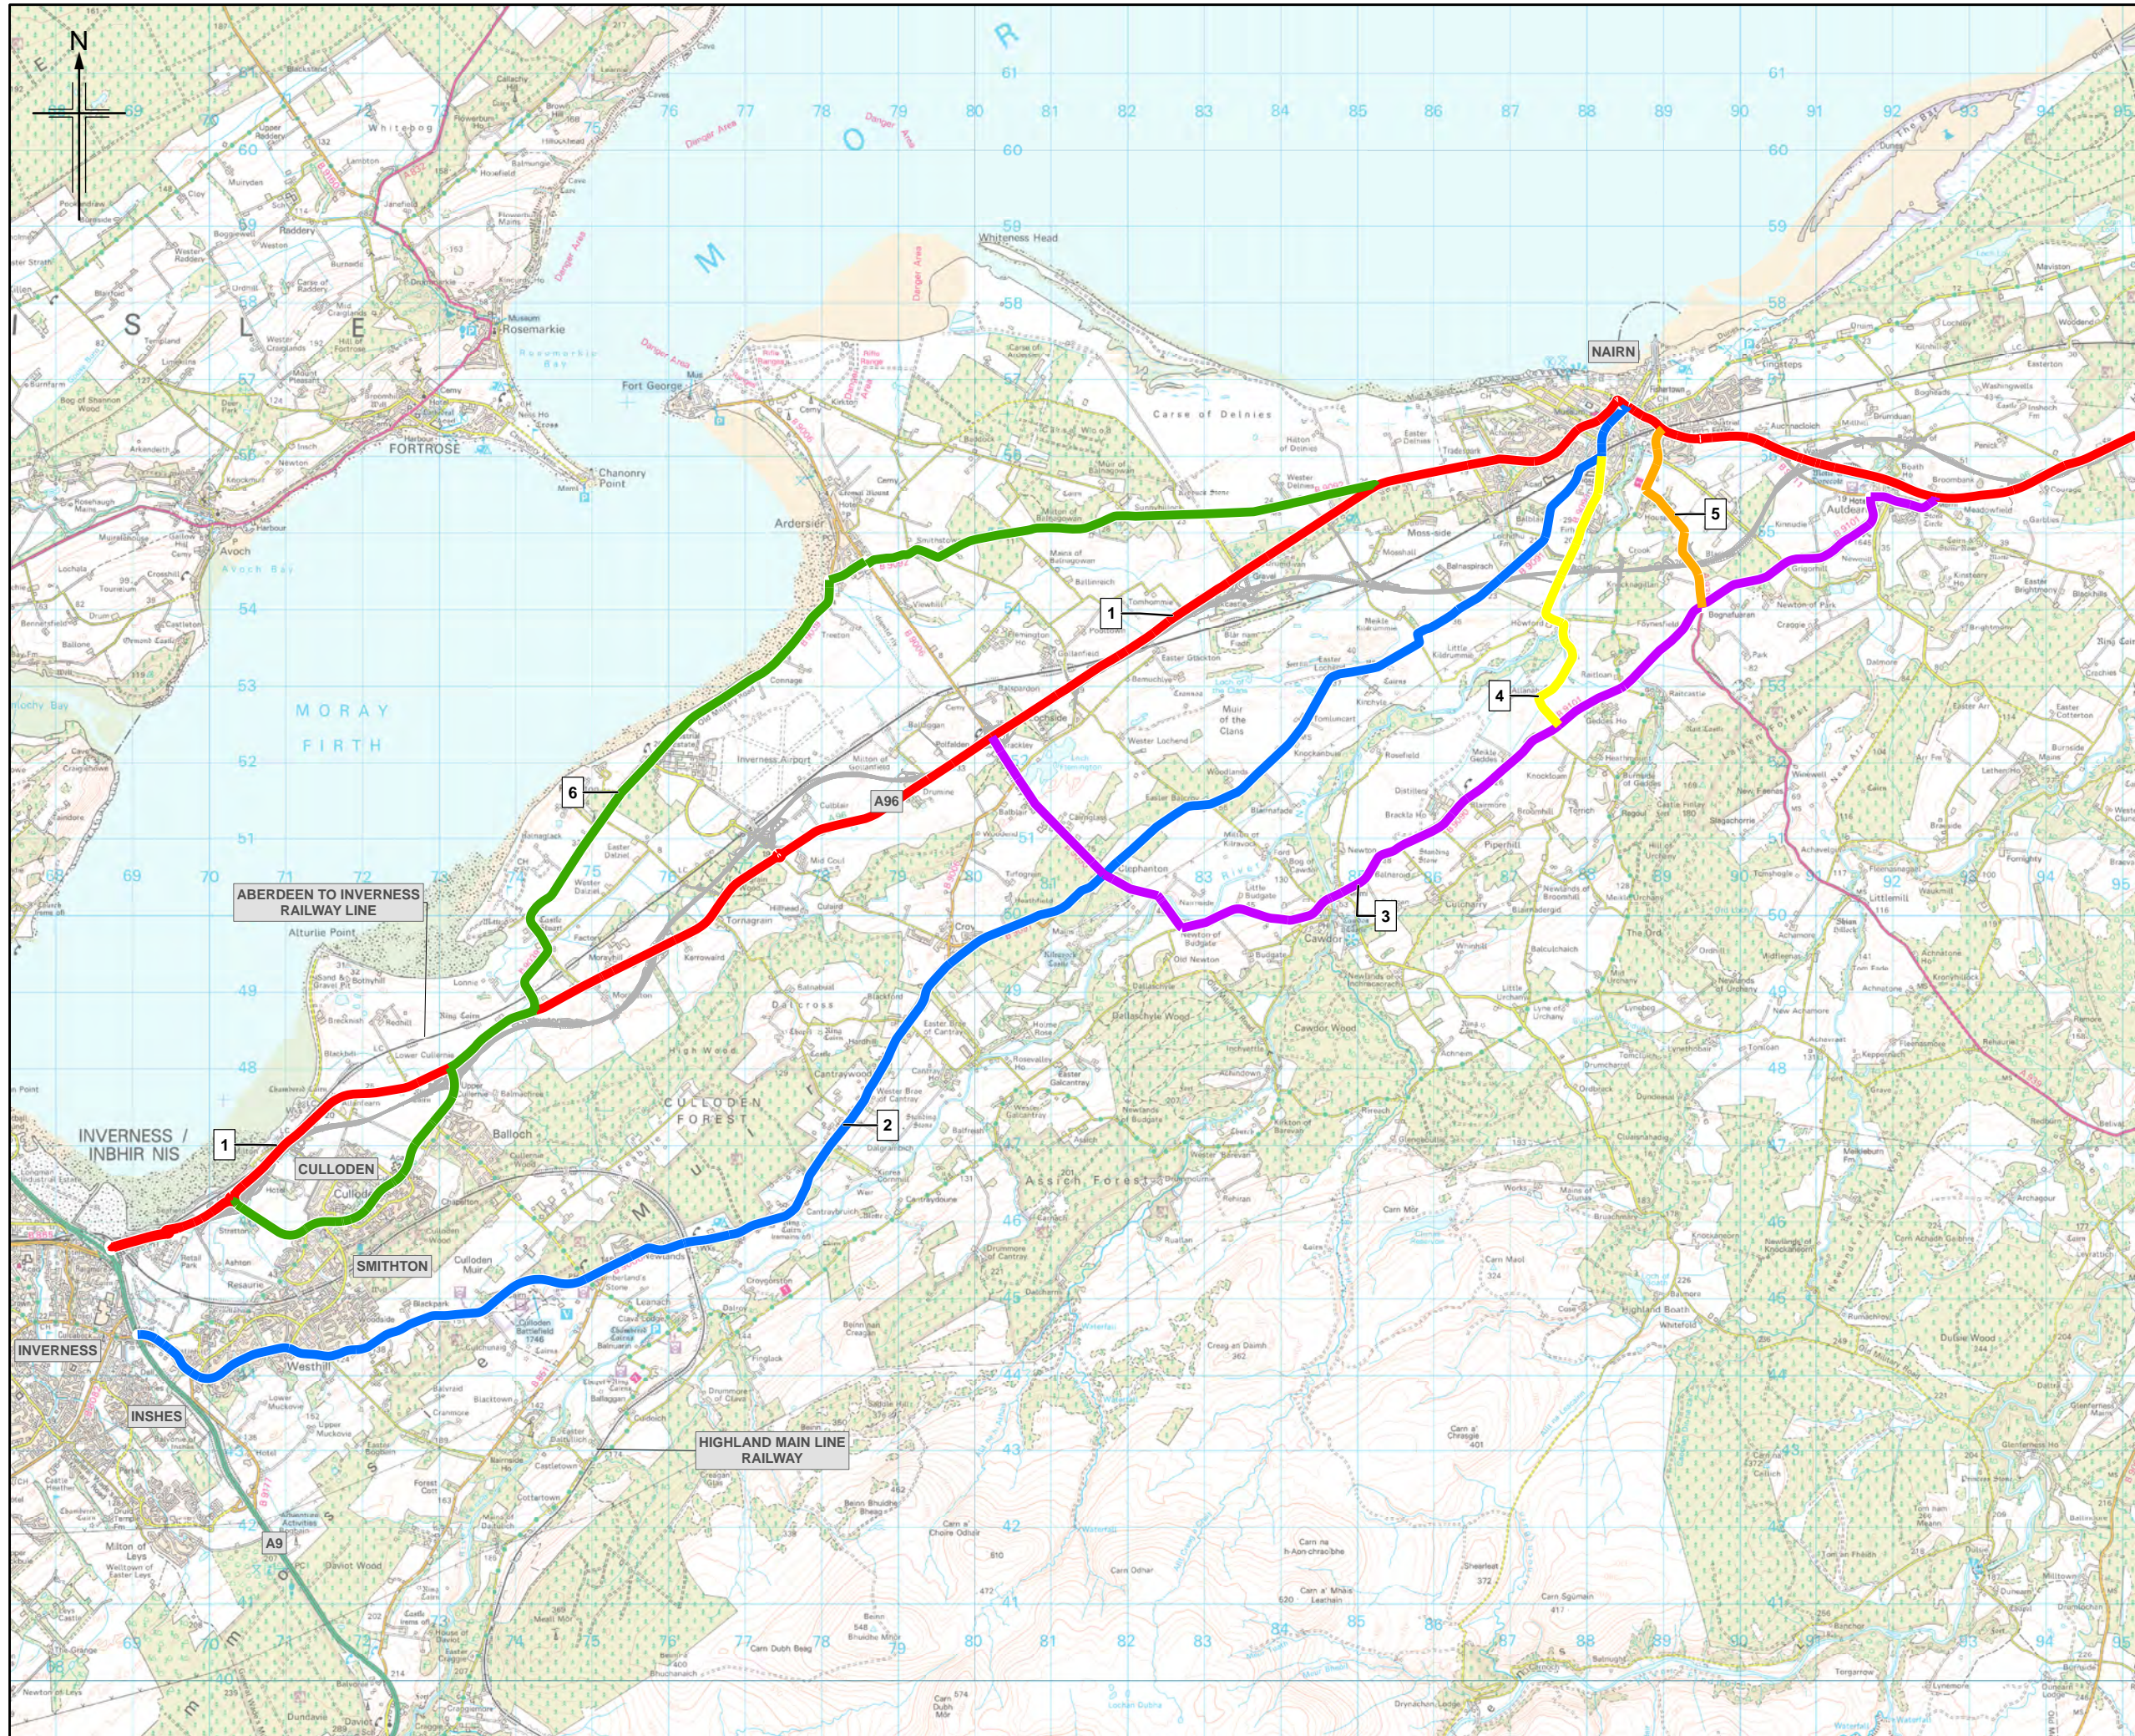


Figure 19.3

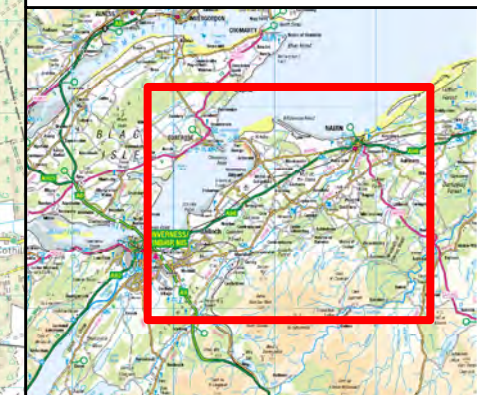

- Legend**
- Proposed A96 Dualling Inverness to Nairn (including Nairn Bypass)
- Journey Time Routes**
- 1 (Red)
 - 2 (Blue)
 - 3 (Purple)
 - 4 (Yellow)
 - 5 (Orange)
 - 6 (Green)

0	OCT 2017	Final	JCR	NR	EB	GT
Rev.	Rev. Date	Purpose of revision	Orig/Dwn	Checkd	Rev'd	Apprv'd

JACOBS
 95 Bothwell Street, Glasgow, G2 7HX, UK.
 Tel: +44(0)141 243 8000
 www.jacobs.com



Client
A9/A96 Inshes to Smithton

Project
**DMRB Stage 2
 Data Collection Surveys -
 Journey Time Routes**

Drawing Status	FINAL
Scale	1:82,500 @ A3 DO NOT SCALE
Jacobs No.	B2103501
Drawing number	Figure 19.3
Rev	0

This drawing is not to be used in whole or part other than for the intended purpose and project as defined on this drawing. Refer to the contract for full terms and conditions.

