

- Legend**
- Proposed scheme (DMRB Stage 3 design)
  - SuDS
  - 500m Study area
  - Statutory Designated Sites**
  - Site of Special Scientific Interest (SSSI)
  - Special Area of Conservation (SAC)
  - Special Protection Area (SPA)
  - Ancient Woodland Inventory**
  - Ancient (of semi-natural origin)
  - Long-established (of plantation origin)
  - Other (on Roy map)
  - Native Woodland Survey Scotland**
  - Native woodland
  - Nearly-native woodland
  - Open land habitat

Rev.	Rev. Date	Purpose of revision	Orig/Dwn	Checkd	Rev'd	Apprv'd
0	JUL 2018	ES Publication	JCr	FT	PG	AJG

**JACOBS**  
 95 Bothwell Street, Glasgow, G2 7HX, UK.  
 Tel: +44(0)141 243 8000  
 www.jacobs.com


Client  
  
 TRANSPORT SCOTLAND  
 COMHDAHL ALBA

Project  
  
**A9 DUALLING**  
 PERTH TO INVERNESS  
 Tay Crossing to Ballinluig

Drawing title  
**Environmental Statement  
 Ecological Designations**

Sheet 1 of 4

Drawing Status	FINAL
Scale	1:10,000 @ A3 DO NOT SCALE
Jacobs No.	B2140003
BIM No.	
Drawing number	Figure 12.1a
Rev	0

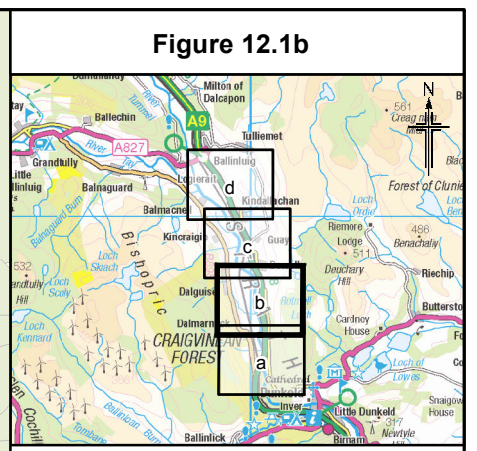

**Legend**

- Proposed scheme (DMRB Stage 3 design)
- SuDS
- 500m Study area

**Statutory Designated Sites**

- Site of Special Scientific Interest (SSSI)
- Special Area of Conservation (SAC)
- Special Protection Area (SPA)

**Ancient Woodland Inventory**

- Ancient (of semi-natural origin)
- Long-established (of plantation origin)
- Other (on Roy map)

**Native Woodland Survey Scotland**

- Native woodland
- Nearly-native woodland
- Open land habitat

Rev.	Rev. Date	Purpose of revision	Orig/Dwn	Checkd	Rev'd	Apprv'd
0	JUL 2018	ES Publication	JCr	FT	PG	AJG

**JACOBS**  
 95 Bothwell Street, Glasgow, G2 7HX, UK.  
 Tel: +44(0)141 243 8000  
 www.jacobs.com



Client  
  
 TRANSPORT SCOTLAND  
 CÒRRAIDH ALBA

Project  
  
**A9 DUALLING**  
 PERTH TO INVERNESS  
 Tay Crossing to Ballinluig

Drawing title  
**Environmental Statement  
 Ecological Designations**

**Sheet 2 of 4**

Drawing Status	FINAL
Scale	1:10,000 @ A3 DO NOT SCALE
Jacobs No.	B2140003
BIM No.	
Drawing number	Figure 12.1b
Rev	0

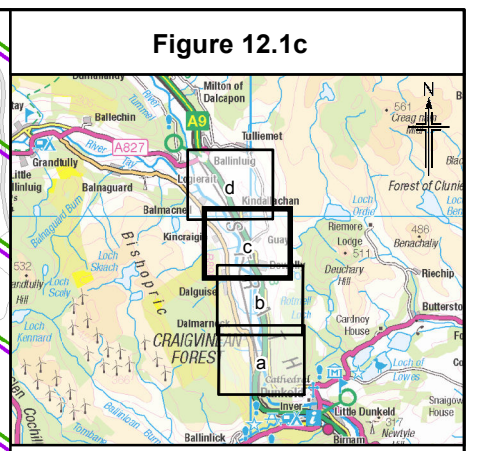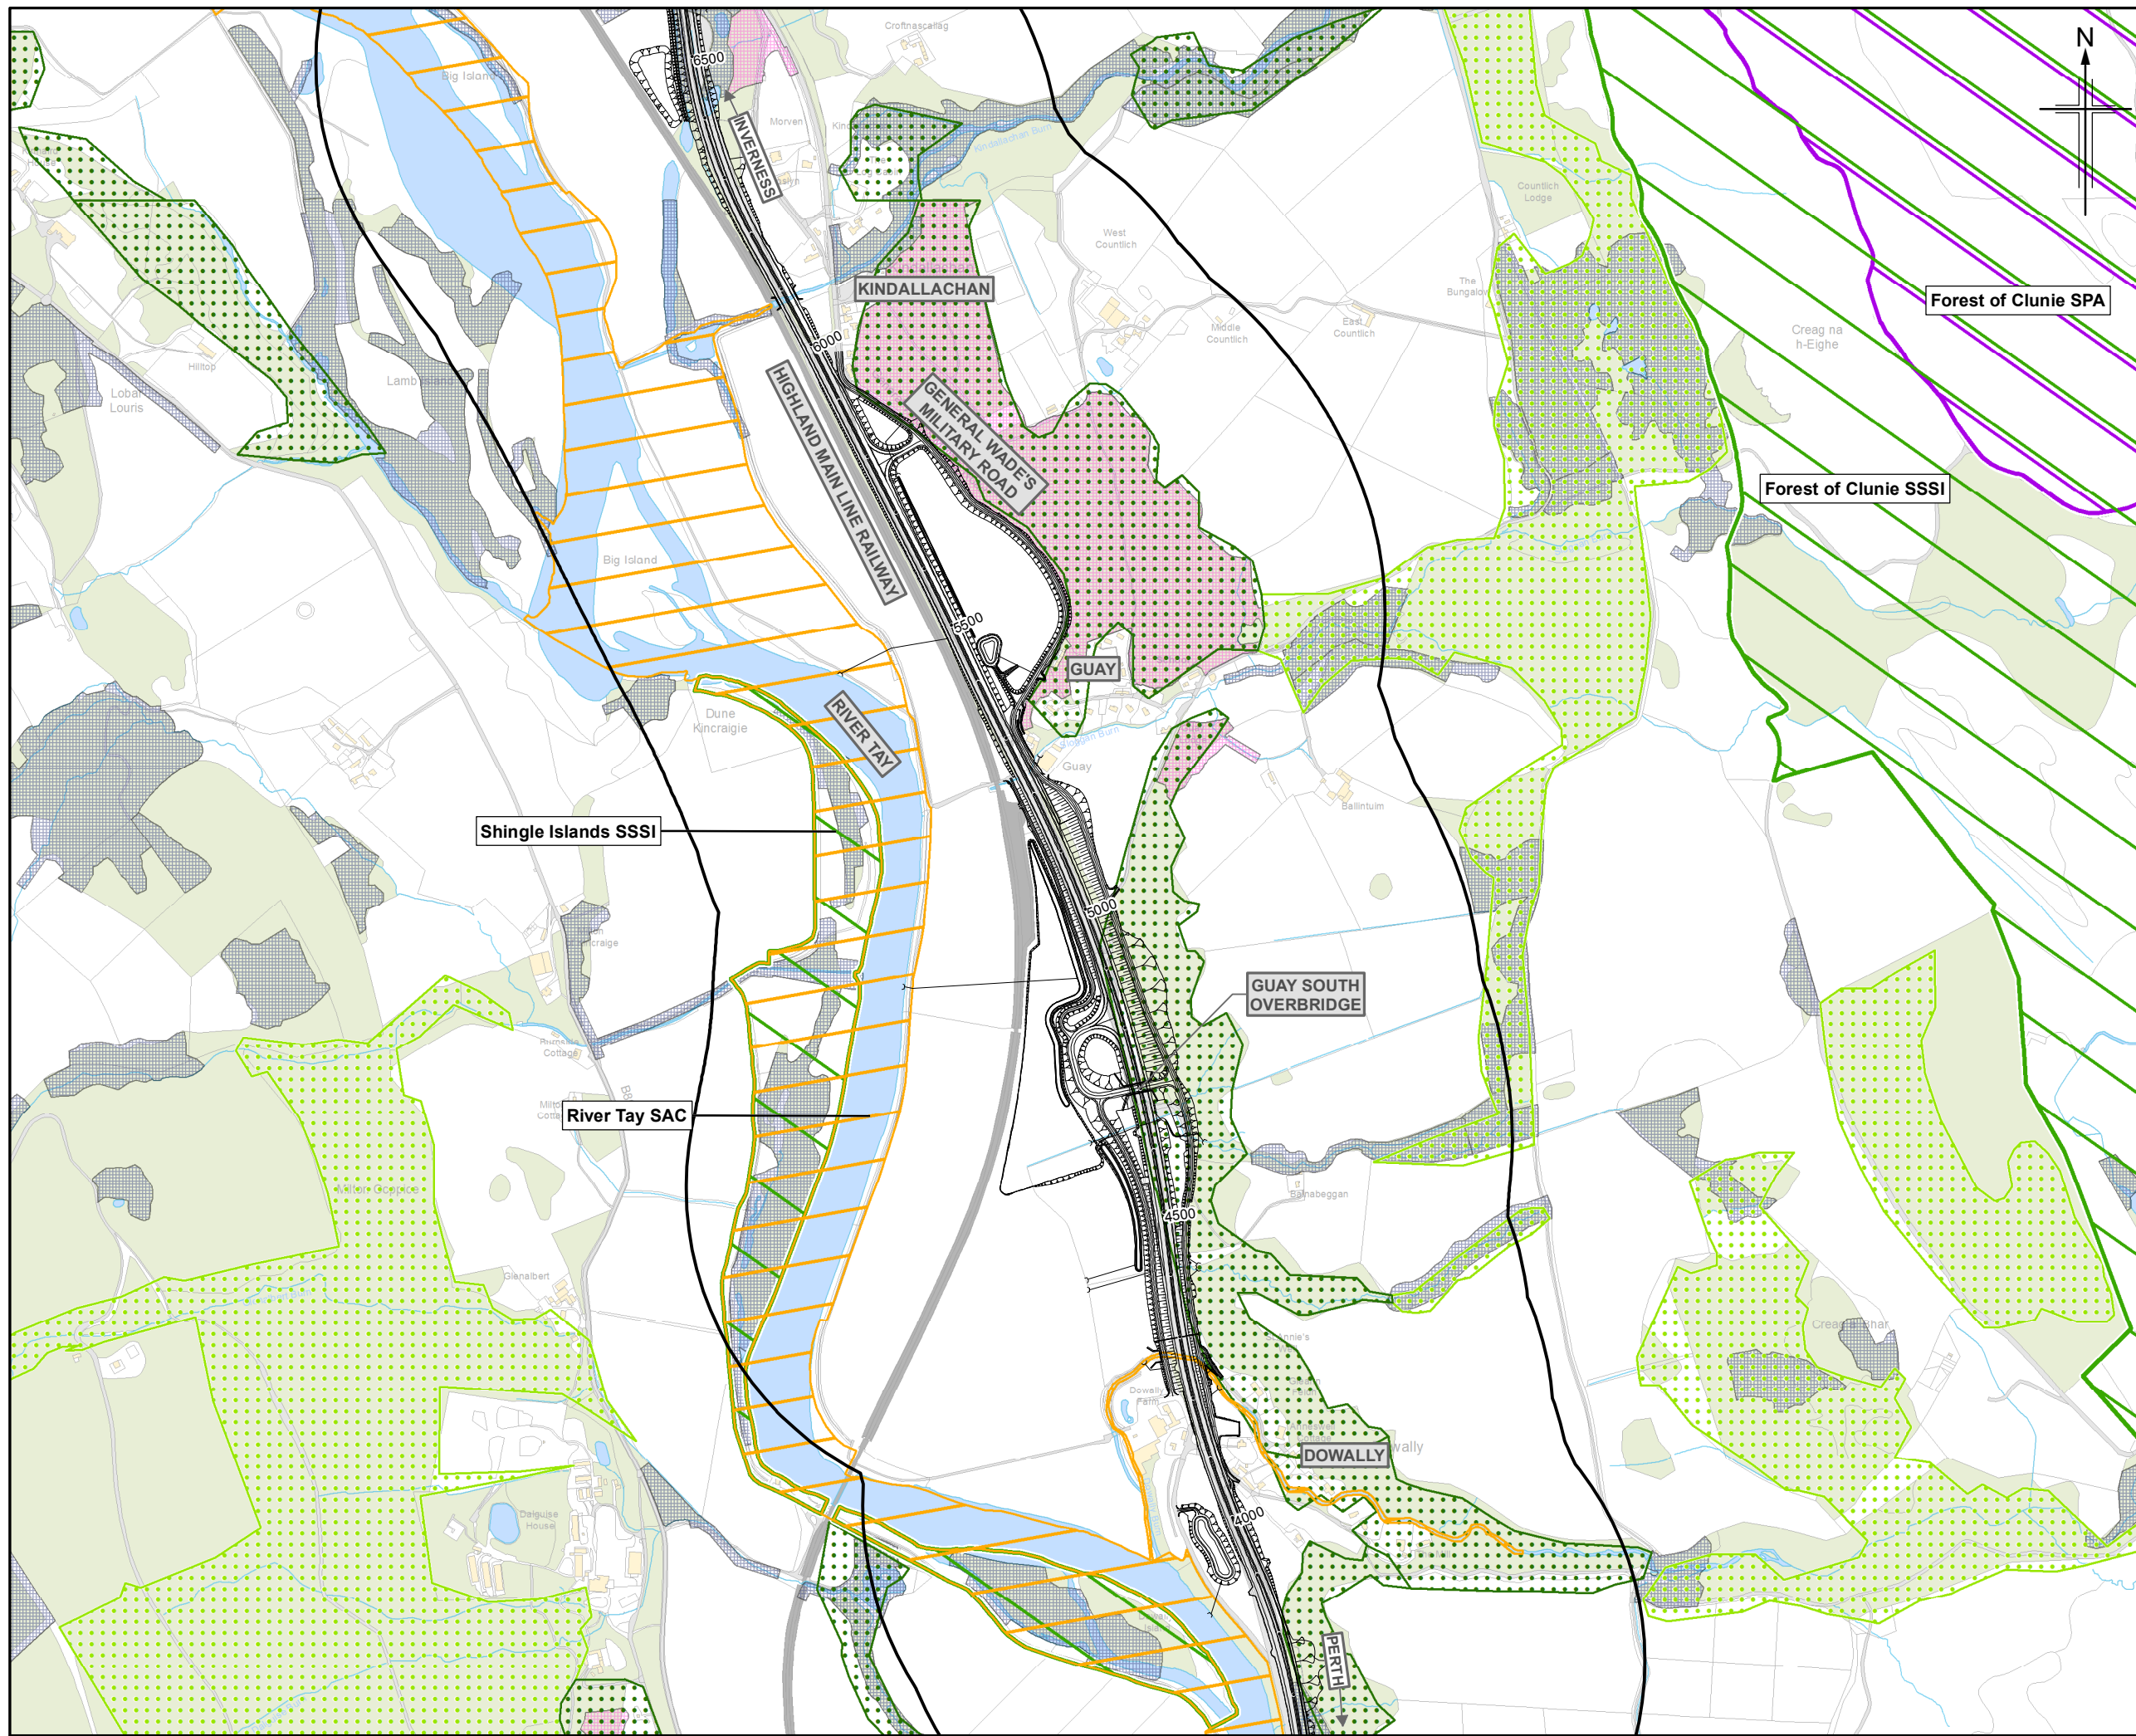

**Legend**

- Proposed scheme (DMRB Stage 3 design)
- SuDS
- 500m Study area

**Statutory Designated Sites**

- Site of Special Scientific Interest (SSSI)
- Special Area of Conservation (SAC)
- Special Protection Area (SPA)

**Ancient Woodland Inventory**

- Ancient (of semi-natural origin)
- Long-established (of plantation origin)
- Other (on Roy map)

**Native Woodland Survey Scotland**

- Native woodland
- Nearly-native woodland
- Open land habitat

Rev.	Rev. Date	Purpose of revision	Orig/Dwn	Checkd	Rev'd	Apprv'd
0	JUL 2018	ES Publication	JCr	FT	PG	AJG

**JACOBS**  
 95 Bothwell Street, Glasgow, G2 7HX, UK.  
 Tel: +44(0)141 243 8000  
 www.jacobs.com



Client  
  
 TRANSPORT SCOTLAND  
 COMHDAH ALBA

Project  
  
**A9 DUALLING**  
 PERTH TO INVERNESS  
 Tay Crossing to Ballinluig

Drawing title  
**Environmental Statement  
 Ecological Designations**

**Sheet 3 of 4**

Drawing Status	FINAL
Scale	1:10,000 @ A3 DO NOT SCALE
Jacobs No.	B2140003
BIM No.	
Drawing number	Figure 12.1c
Rev	0

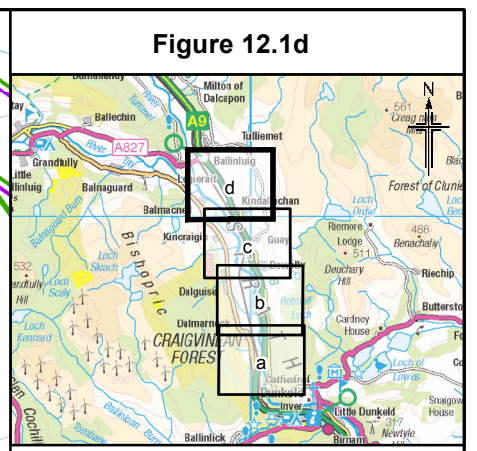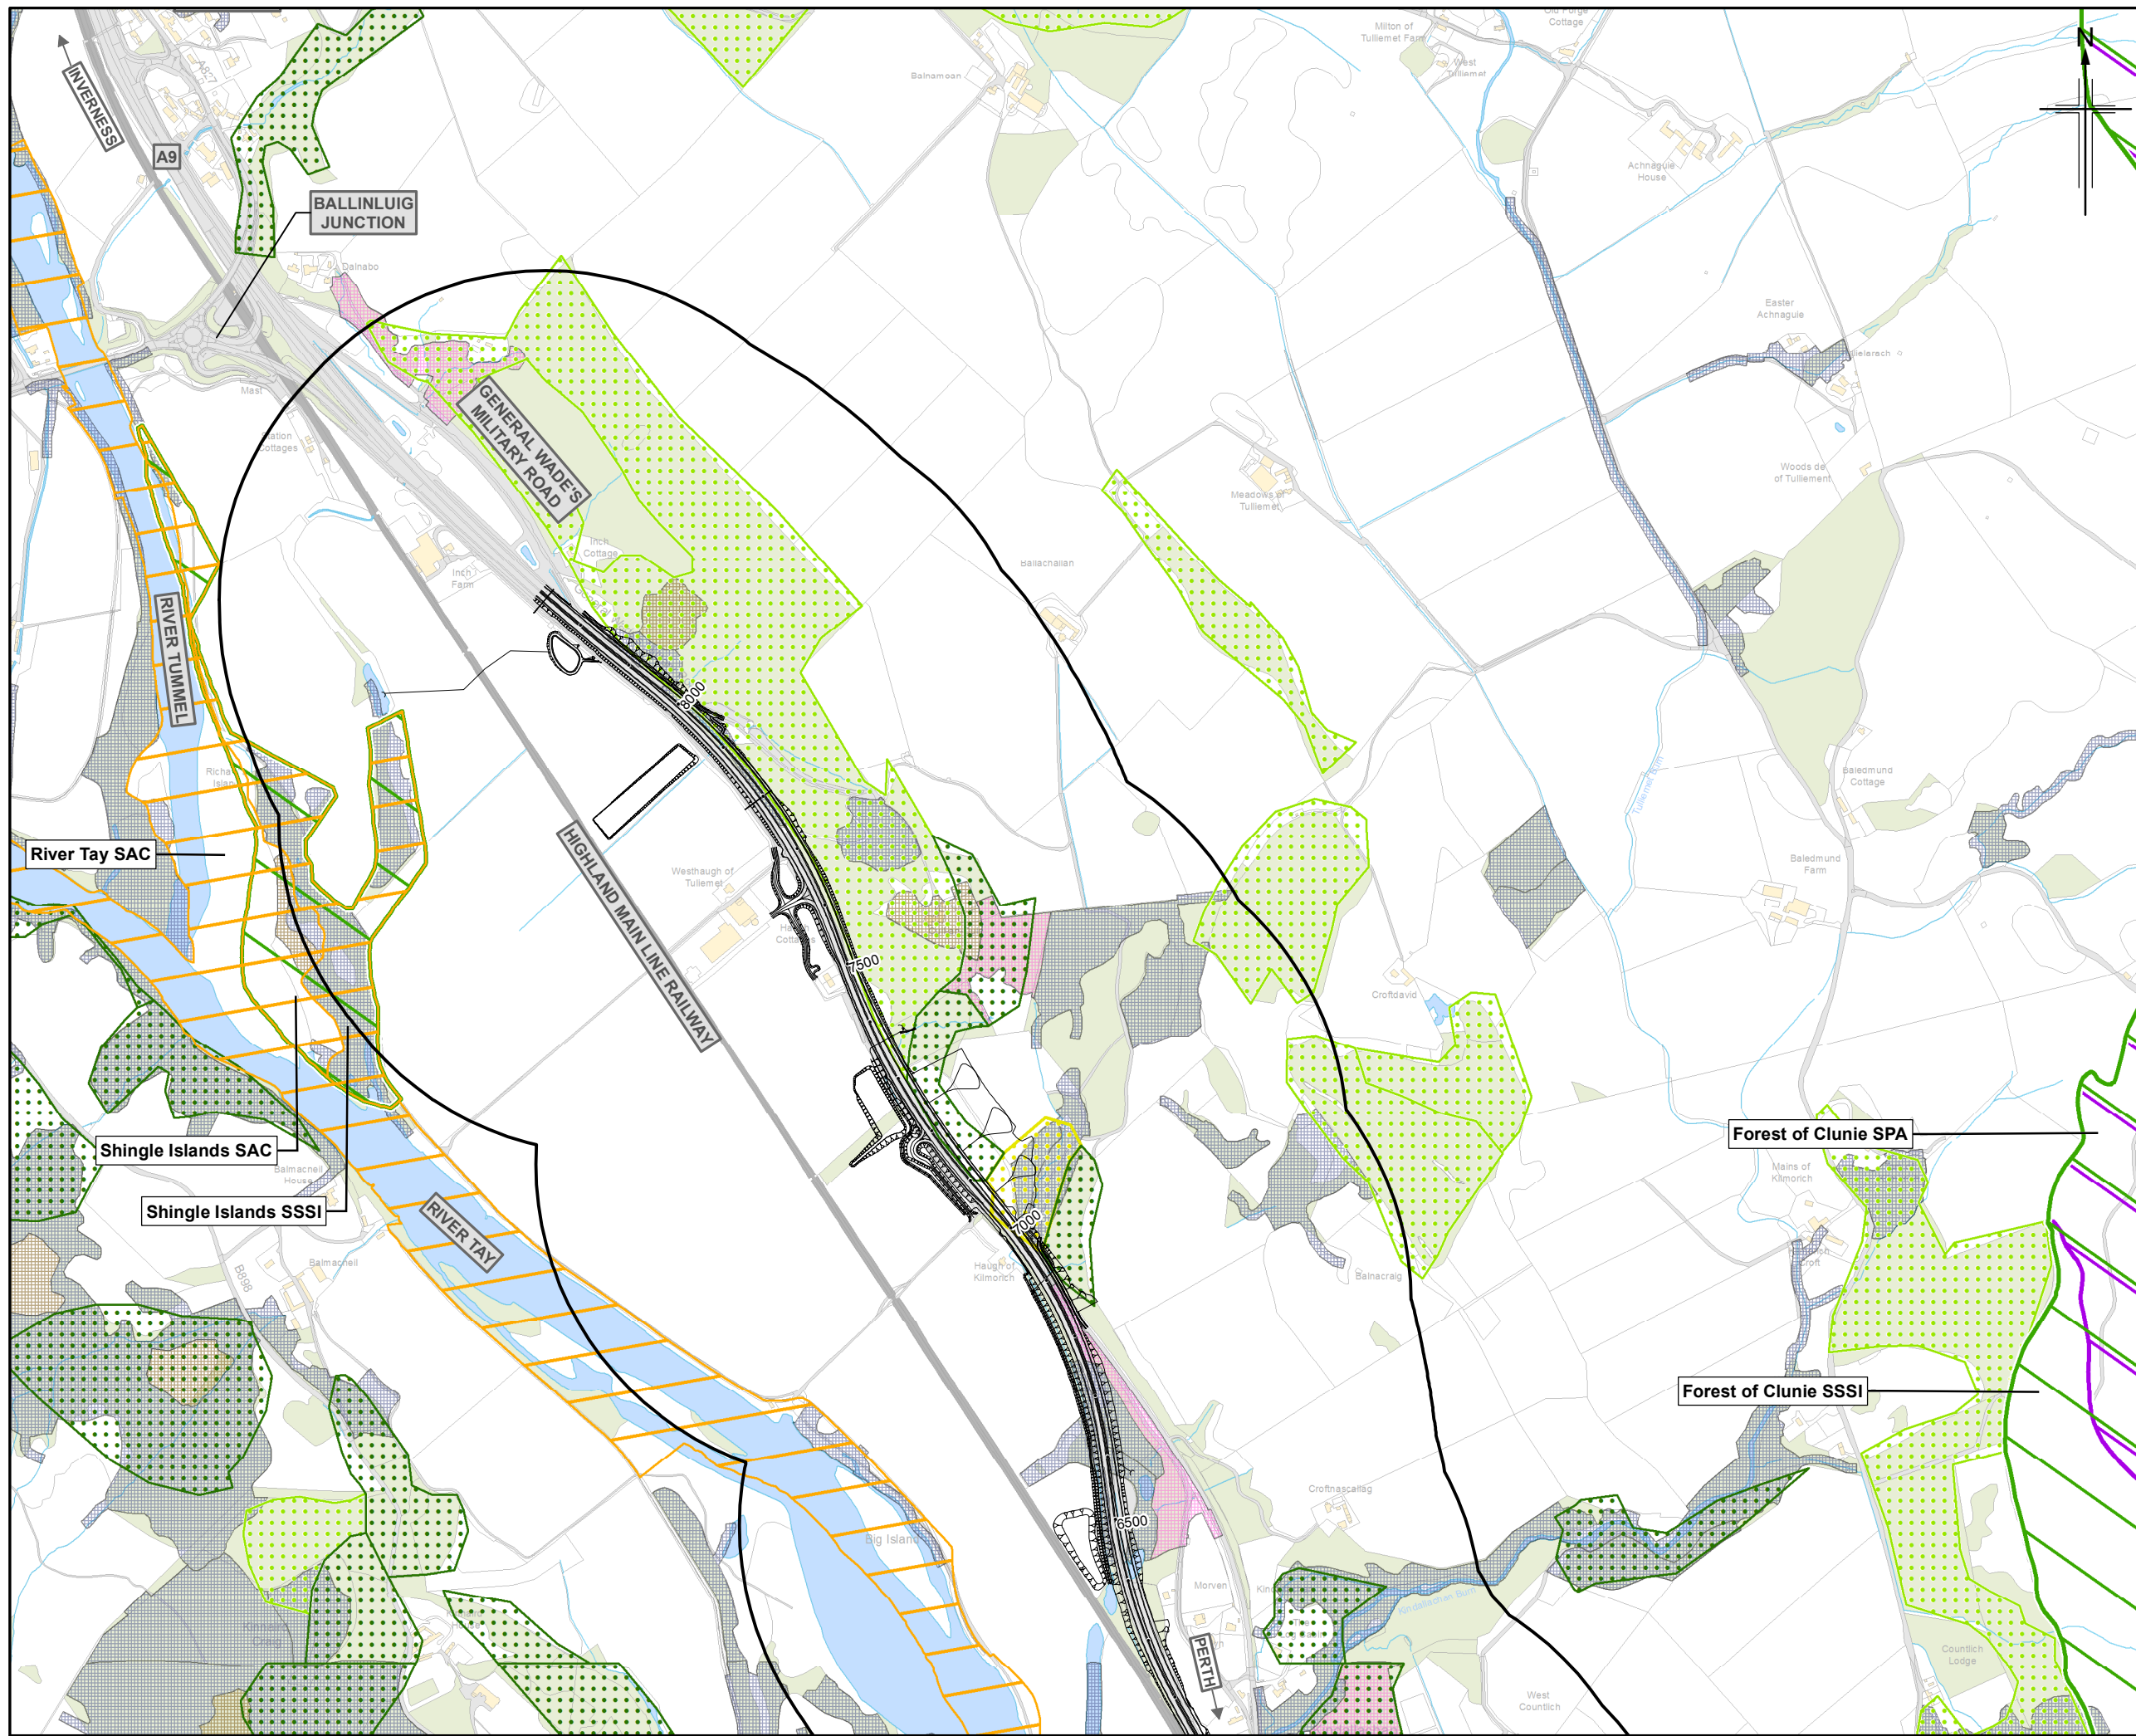

**Legend**

- Proposed scheme (DMRB Stage 3 design)
- SuDS
- 500m Study area

**Statutory Designated Sites**

- Site of Special Scientific Interest (SSSI)
- Special Area of Conservation (SAC)
- Special Protection Area (SPA)

**Ancient Woodland Inventory**

- Ancient (of semi-natural origin)
- Long-established (of plantation origin)
- Other (on Roy map)

**Native Woodland Survey Scotland**

- Native woodland
- Nearly-native woodland
- Open land habitat

Rev.	Rev. Date	Rev. Description	Orig/Dwn	Check/Rev'd	Apprv'd	
0	JUL 2018	ES Publication	JCr	FT	PG	AUG



Drawing title  
**Environmental Statement  
 Ecological Designations**

Sheet 4 of 4

Drawing Status	FINAL
Scale	1:10,000 @ A3 DO NOT SCALE
Jacobs No.	B2140003
BIM No.	
Drawing number	Figure 12.1d
Rev	0