

- Legend**
- Proposed scheme (DMRB Stage 3 design)
  - SuDS
- Potential Wildcat Habitats**
- Wildcat cover habitat
  - Wildcat movement habitat
  - Wildcat prey habitat
- Crossing Structure Permeability**
- Good
  - Possible
  - Unsuitable
  - Unknown

0	JUL 2018	ES Publication	PM	FT	PG	AUG
Rev.	Rev. Date	Purpose of revision	Orig/Dwn	Check/Rev'd	Apprv'd	



**JACOBS**  
 95 Bothwell Street, Glasgow, G2 7HX, UK.  
 Tel: +44(0)141 243 8000  
 www.jacobs.com

Client  
  
 TRANSPORT SCOTLAND  
 COPRHDHAI, ALBA

Project  
  
**A9 DUALLING**  
 PERTH TO INVERNESS  
 Tay Crossing to Ballinluig

Drawing title  
**Environmental Statement  
 Wildcat Habitat Suitability  
 Model Records**

Drawing Status	FINAL	Sheet 1 of 2
Scale	1:25,000 @ A3	DO NOT SCALE
Jacobs No.	B2140003	
BIM No.		
Drawing number	Figure 12.3a	Rev 0

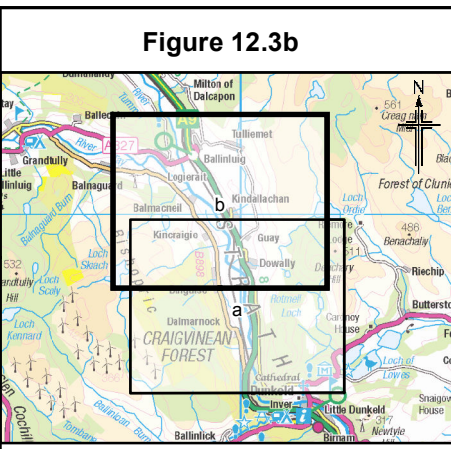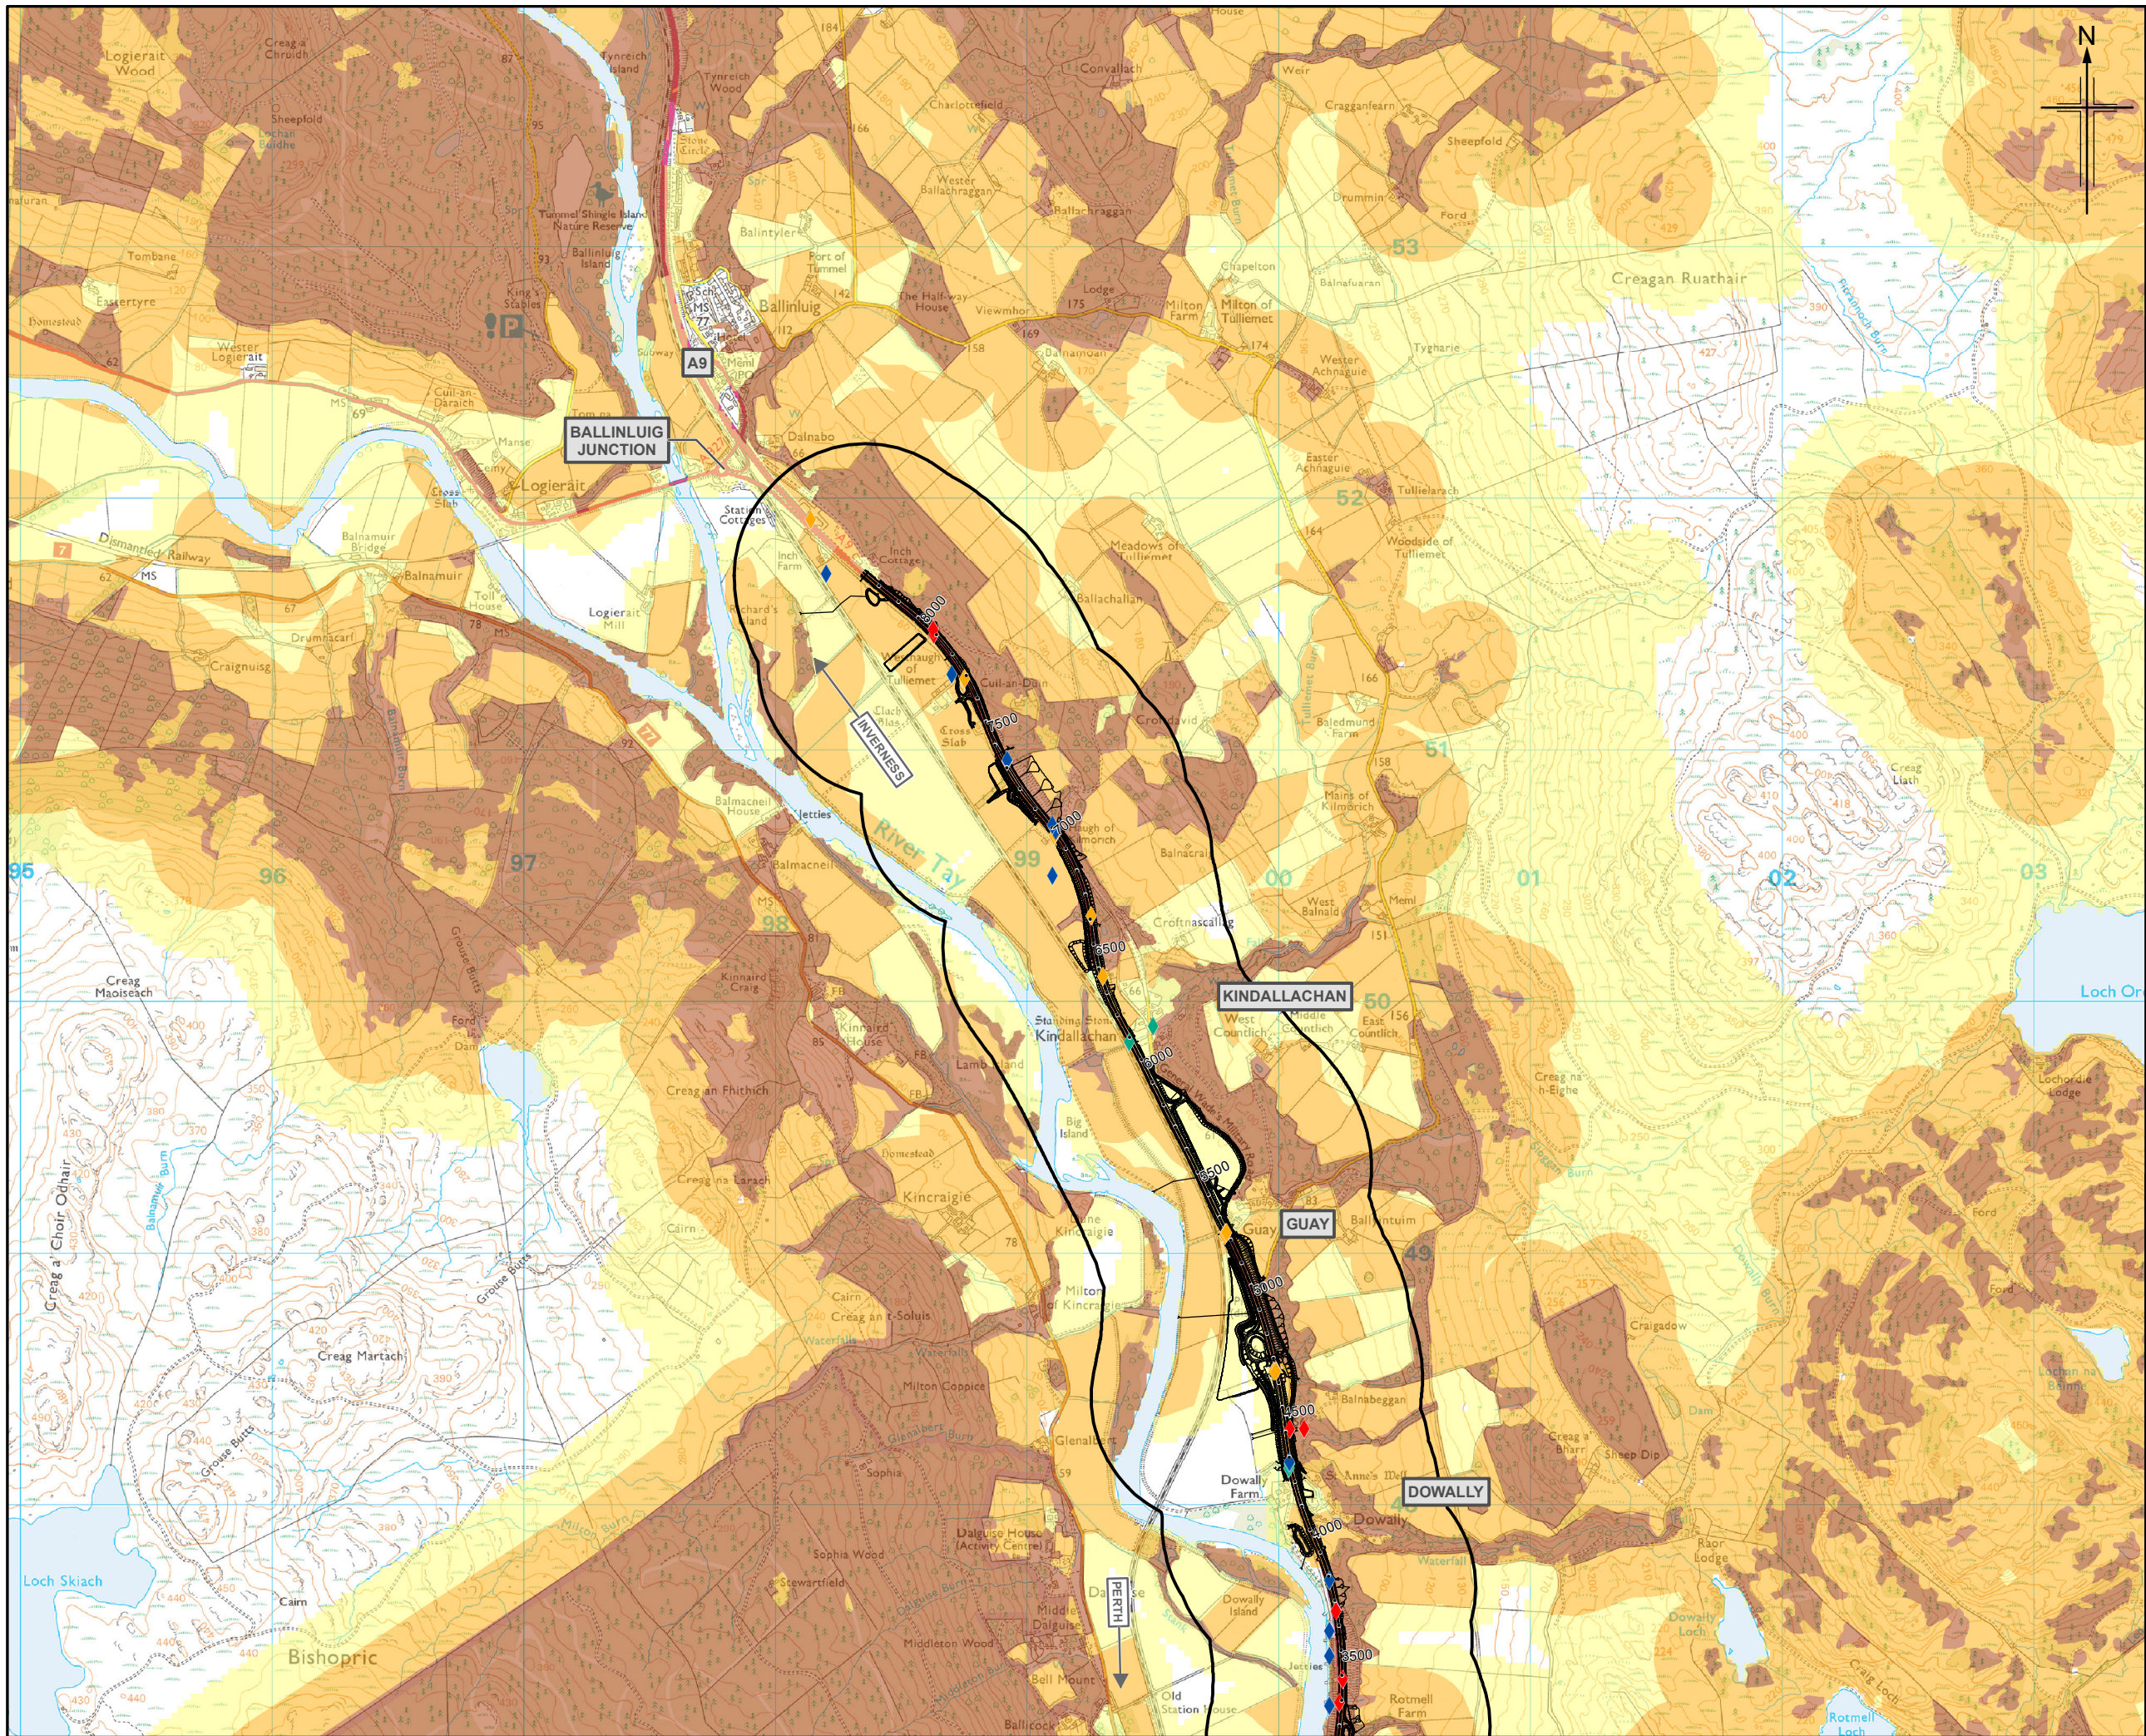

- Legend**
- Proposed scheme (DMRB Stage 3 design)
  - SuDS
- Potential Wildcat Habitats**
- Wildcat cover habitat
  - Wildcat movement habitat
  - Wildcat prey habitat
- Crossing Structure Permeability**
- Good
  - Possible
  - Unsuitable
  - Unknown

Rev.	Rev. Date	ES Publication	Purpose of revision	PM	FT	PG	AUG
0	JUL 2018	ES Publication					

**JACOBS**  
 95 Boothwell Street, Glasgow, G2 7HX, UK.  
 Tel: +44(0)141 243 8000  
 www.jacobs.com

Client  
  
 TRANSPORT SCOTLAND  
 COIMHIAL ALBA

Project  
  
**A9 DUALLING**  
 PERTH TO INVERNESS  
 Tay Crossing to Ballinluig

Drawing title  
**Environmental Statement  
 Wildcat Habitat Suitability  
 Model Records**

**Sheet 2 of 2**

Drawing Status	FINAL
Scale	1:25,000 @ A3 DO NOT SCALE
Jacobs No.	B2140003
BIM No.	
Drawing number	Figure 12.3b
Rev	0