
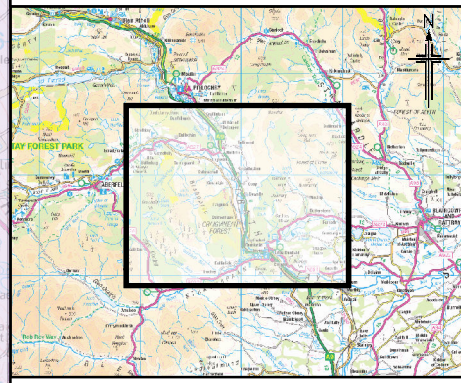


Figure 13.2

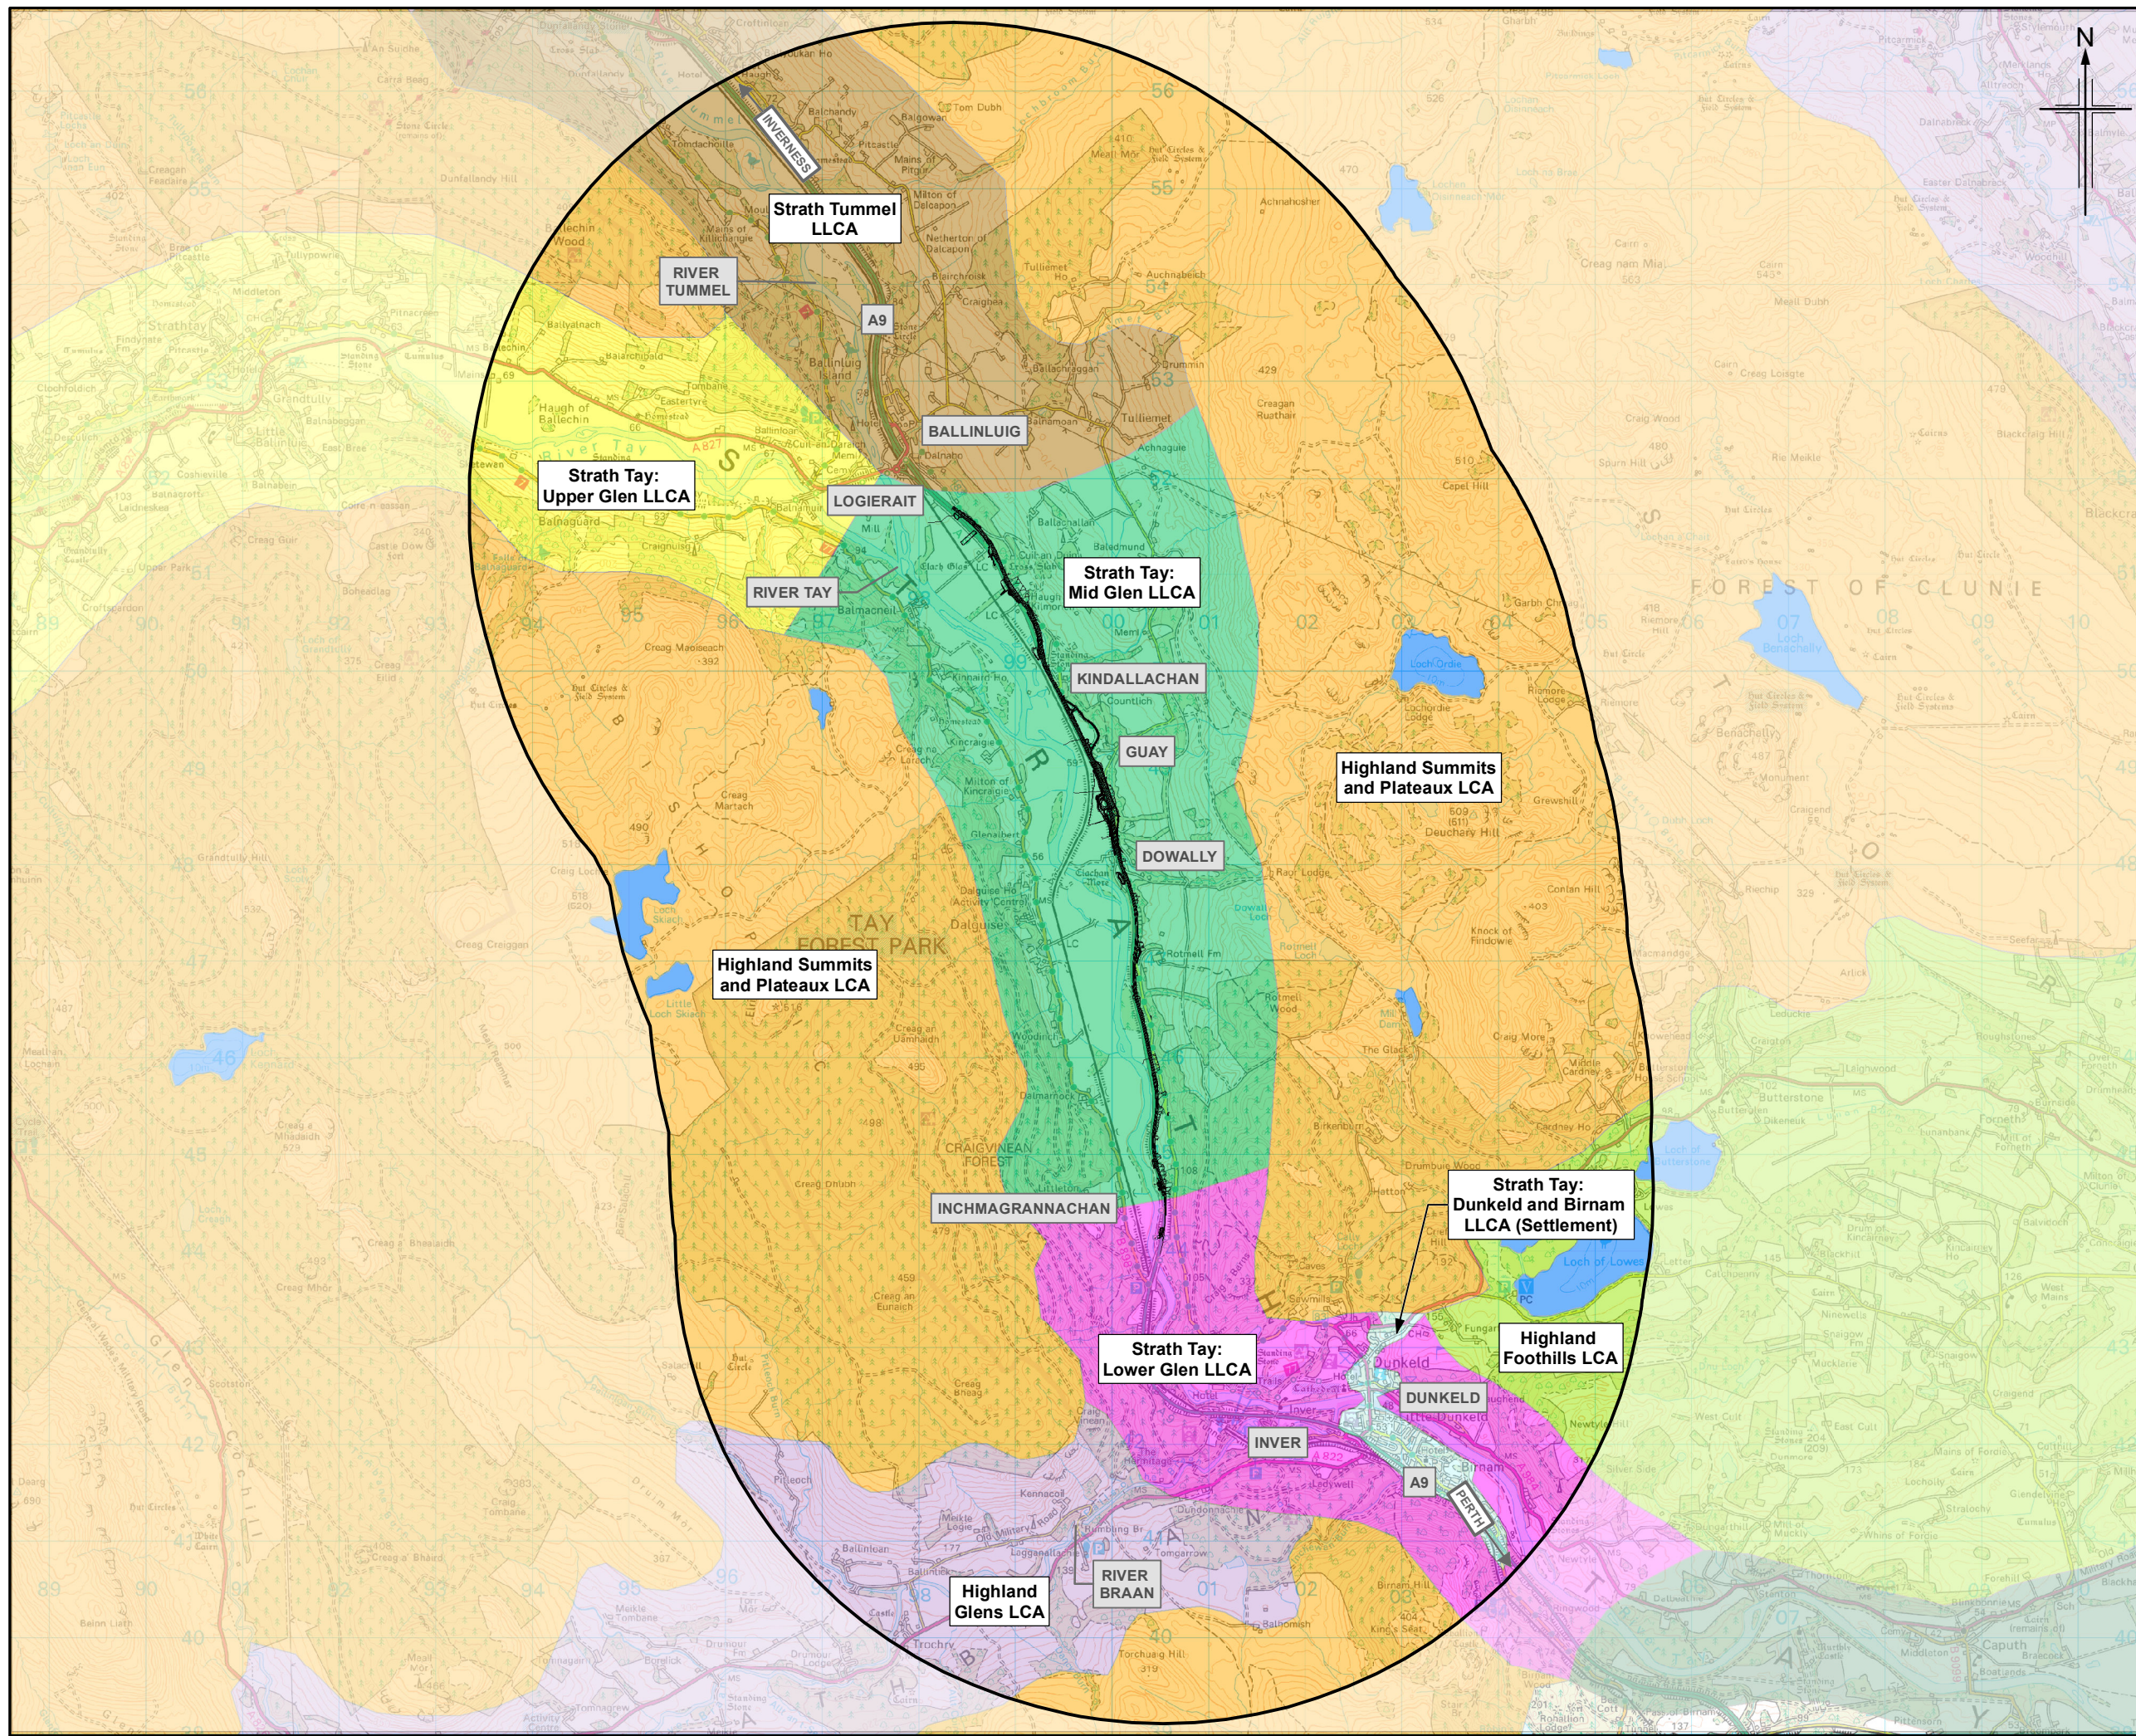

**Legend**

- Proposed scheme (DMRB Stage 3 design)
- SuDS
- 5km Study area
- Inland Loch

**Landscape Character Type/Areas (SNH)**

- Highland Foothills LCA
- Highland Glens LCA
- Highland Summits and Plateaux LCA

**Local Landscape Character Areas (Jacobs)**

- Strath Tay: Upper Glen LLCA
- Strath Tay: Mid Glen LLCA
- Strath Tay: Lower Glen LLCA
- Strath Tay: Dunkeld and Birnam LLCA (Settlement)
- Strath Tummel LLCA

0	JUL 2018	ES Publication	EM	LR	ML	AJG
Rev.	Rev. Date	Purpose of revision	Orig/Dwn	Check/Rev'd	Apprv'd	

**JACOBS**  
 95 Belford Street, Glasgow, G2 7HX, UK.  
 Tel: +44(0)141 243 8000  
 www.jacobs.com

Client  
  
 TRANSPORT SCOTLAND  
 COPHDHAL ALBA

Project  
  
**A9 DUALLING**  
 PERTH TO INVERNESS  
 Tay Crossing to Ballinluig

Drawing title  
**Environmental Statement  
 Landscape Character Plan**

Sheet 1 of 1

Drawing Status	FINAL
Scale	1:65,000 @ A3 DO NOT SCALE
Jacobs No.	B2140003
BIM No.	
Drawing number	Figure 13.2
Rev	0

© Copyright 2018 Jacobs U.K. Limited. The concepts and information contained in this document are the property of Jacobs. Use or copying of this document in whole or in part without the written permission of Jacobs constitutes an infringement of copyright. Limitation: This drawing has been prepared on behalf of, and for the exclusive use of Jacobs' Client, and is subject to, and issued in accordance with, the provisions of the contract between Jacobs and the Client. Jacobs accepts no liability or responsibility whatsoever for, or in respect of, any use of, or reliance upon, this drawing by any third party.

