

Legend

———— Proposed Profile
- - - - Existing Profile

For location of Cross Sections refer to Figure 13.5

0	JULY 2016	ES Publication	MS	MK	ML	AJG
Rev	Rev. Date	Purpose of revision	Drawn	Checked	Rev'd	Apprv'd

JACOBS
95 Bothwell St, Glasgow, G2 7HX, UK.
Tel: +44(0)141 243 8000 Fax: +44(0)141 226 3109
www.jacobs.com

This drawing is not to be used in whole or part other than for the intended purpose and project as defined on this drawing. Refer to the contract for full terms and conditions.

Client




TRANSPORT SCOTLAND
COMH-DHAIL ALBA

Project

A9 DUALLING
PERTH TO INVERNESS
Tay Crossing to Ballintuilg

Drawing title		Environmental Statement Cross Sections A-A and B-B	
Drawing status		FINAL	
Scale	NTS @ A3	DO NOT SCALE	
Jacobs No.	B2140003		
BIM no.			
Drawing number	Figure 13.6a		Rev 0

Sheet 1 of 5

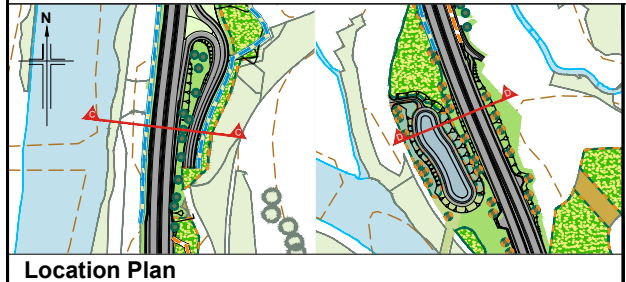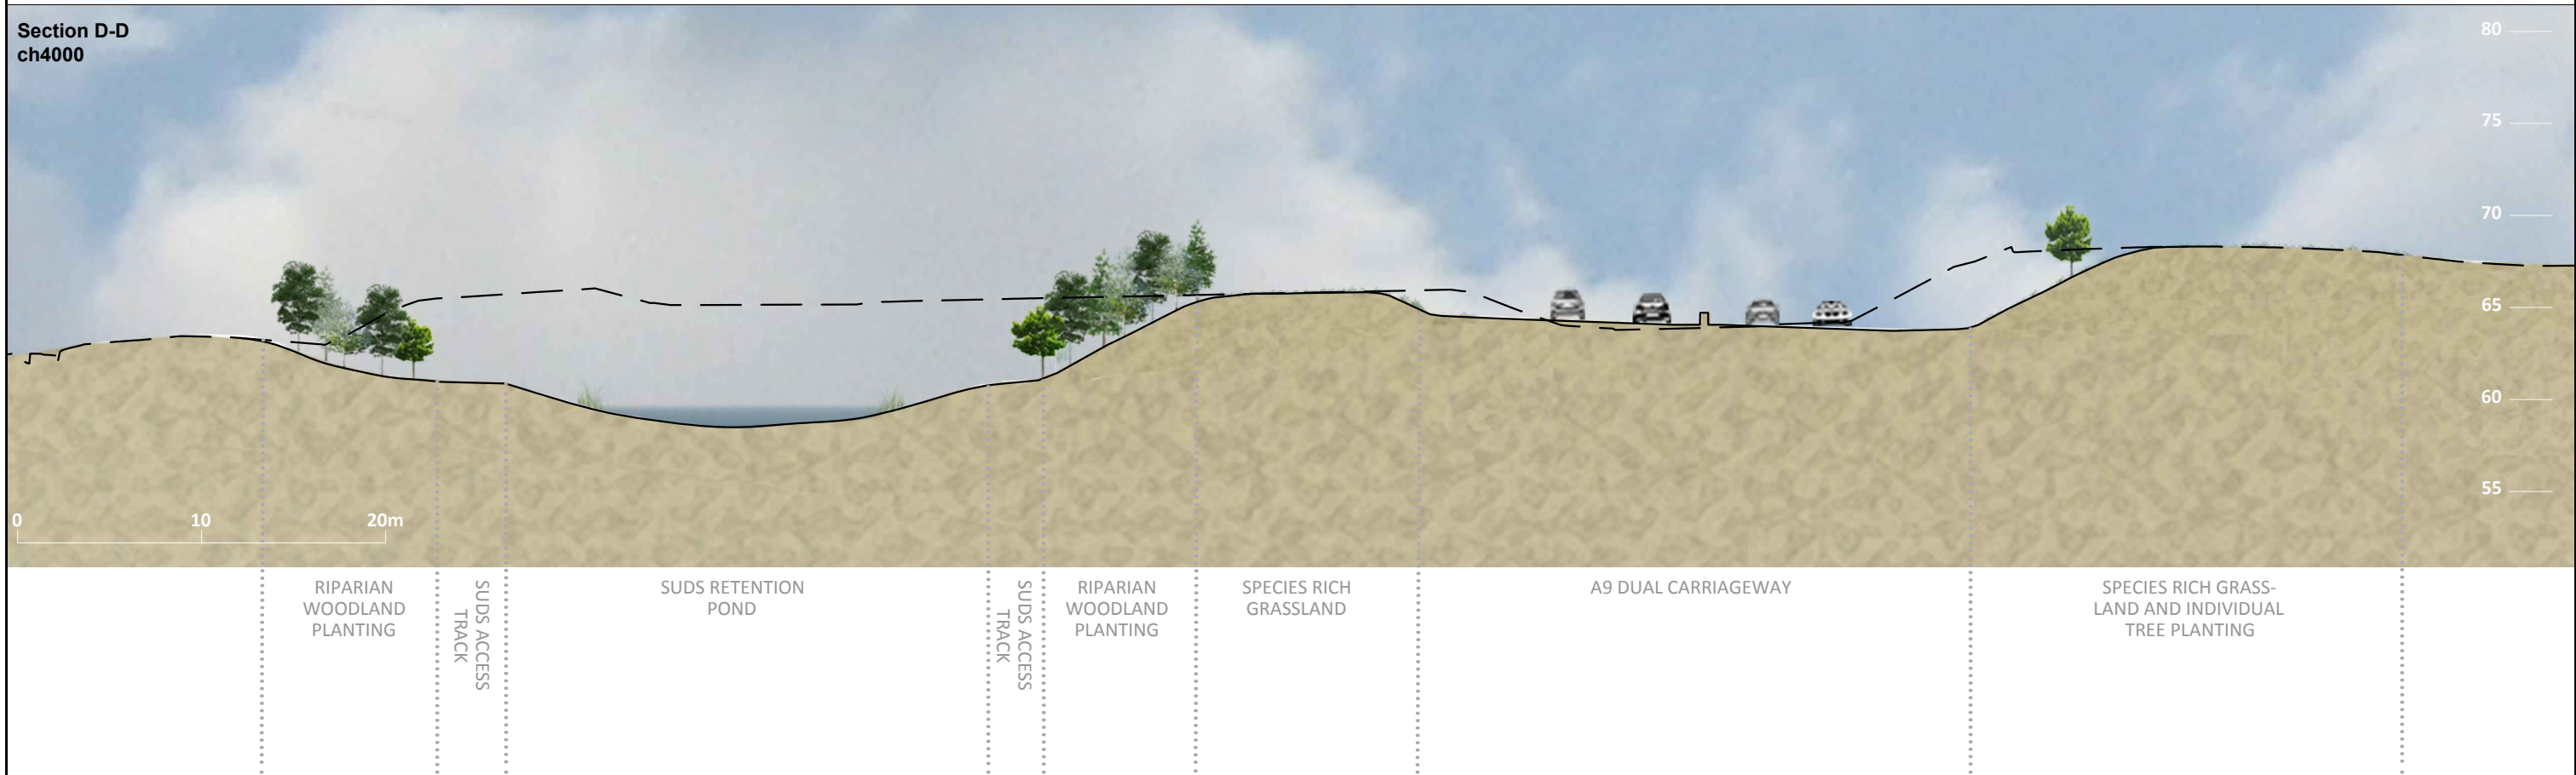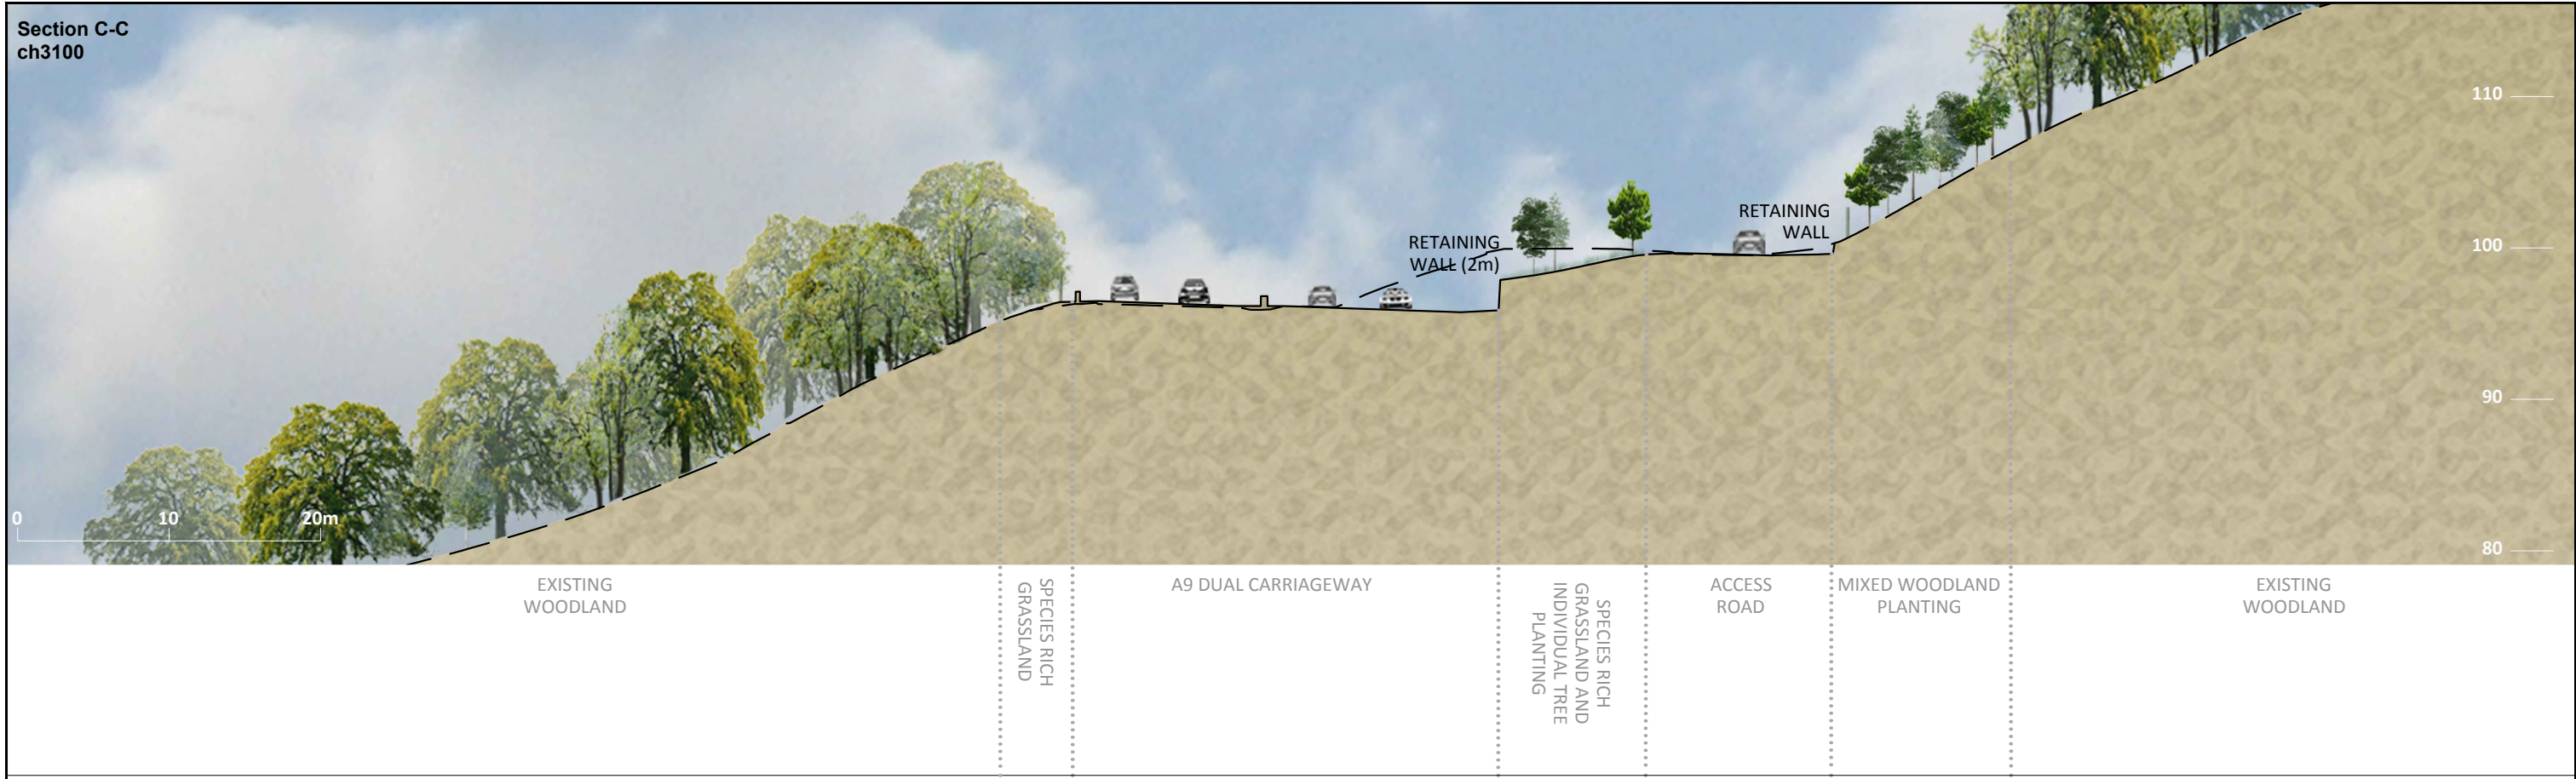

Legend

— Proposed Profile

- - - Existing Profile

For location of Cross Sections refer to Figure 13.5

Rev	Rev. Date	Purpose of revision	Drawn	Checked	Rev'd	Apprv'd
0	JULY 2016	ES Publication	MS	MK	ML	AJG

JACOBS

95 Bothwell St, Glasgow, G2 7HX, UK
Tel: +44(0)141 243 8000 Fax: +44(0)141 226 3109
www.jacobs.com

This drawing is not to be used in whole or part other than for the intended purpose and project as defined on this drawing. Refer to the contract for full terms and conditions.

Client

Project

Drawing title

Environmental Statement
Cross Sections C-C and D-D

Sheet 2 of 5

Drawing status: **FINAL**


Scale: **NTS @ A3** **DO NOT SCALE**

Jacobs No. **B2140003**



BIM no.

Drawing number: **Figure 13.6b** Rev **0**

Section E-E
ch4760

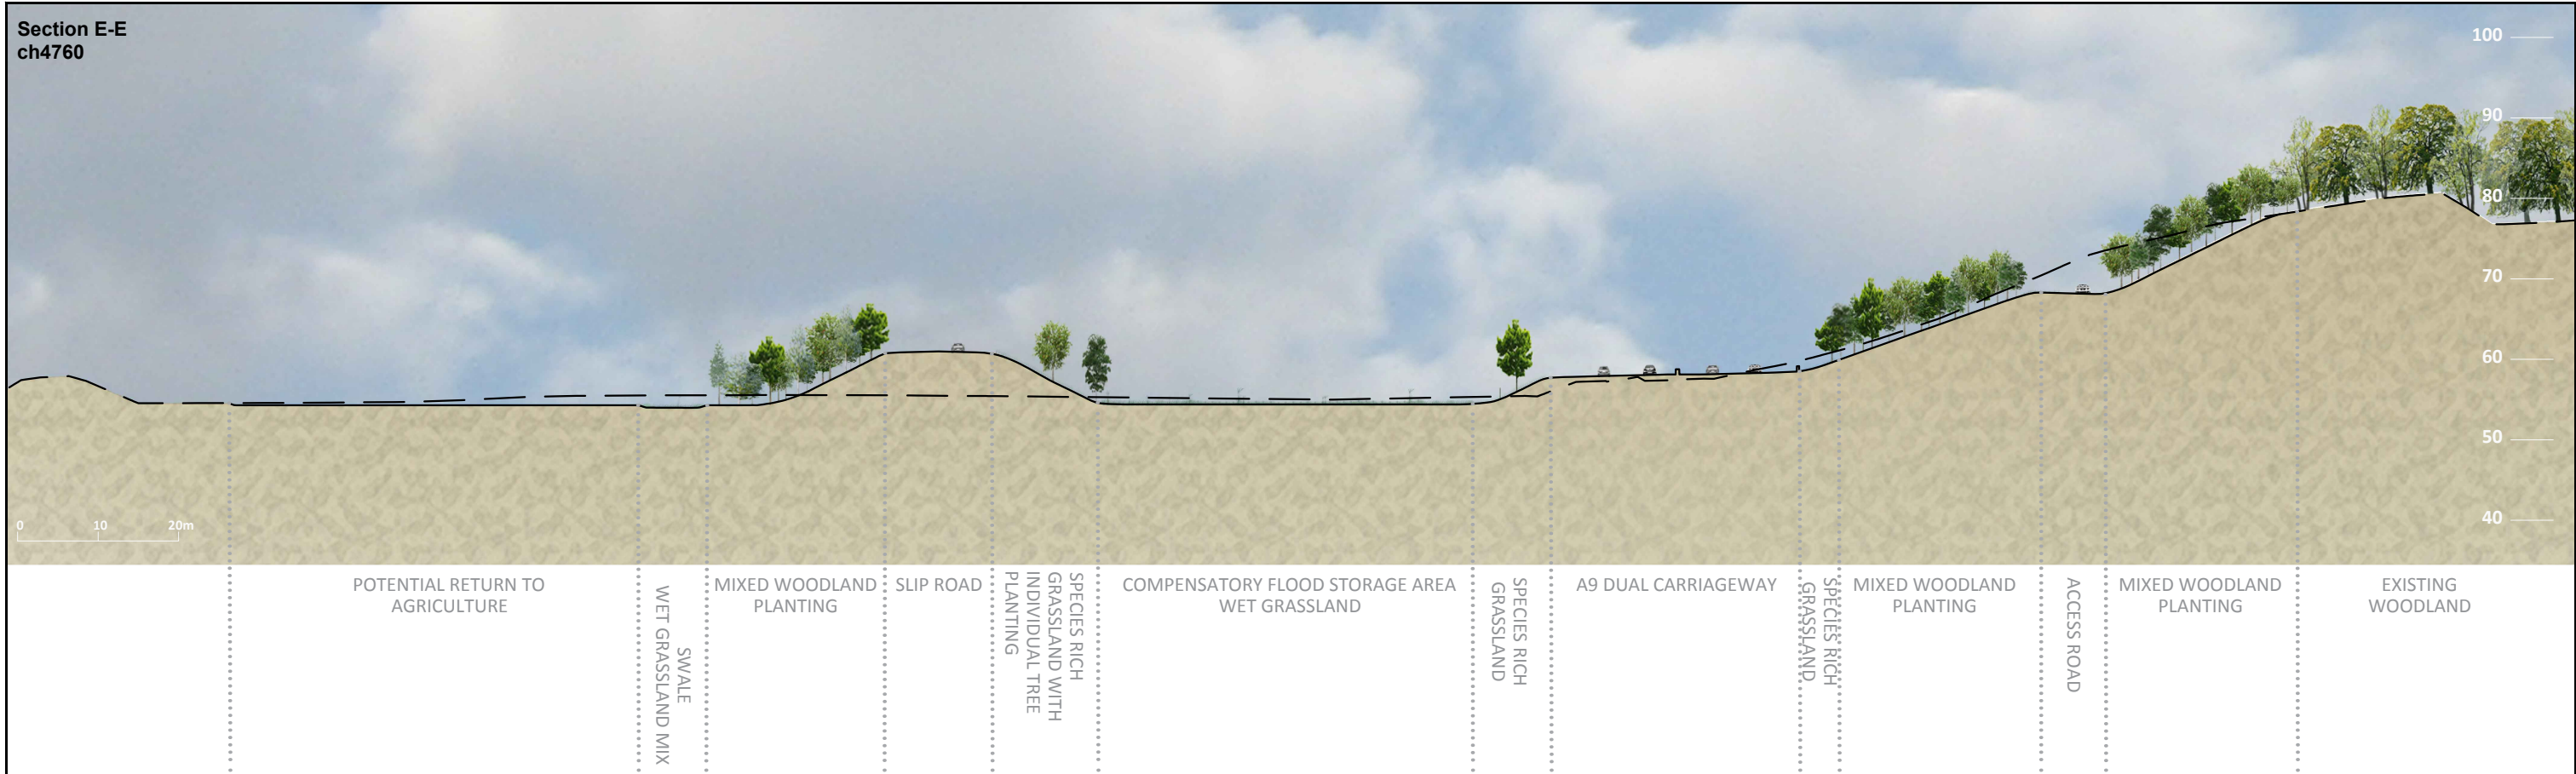

Section F-F
ch5440

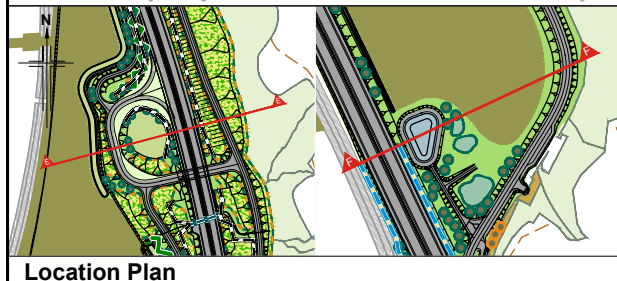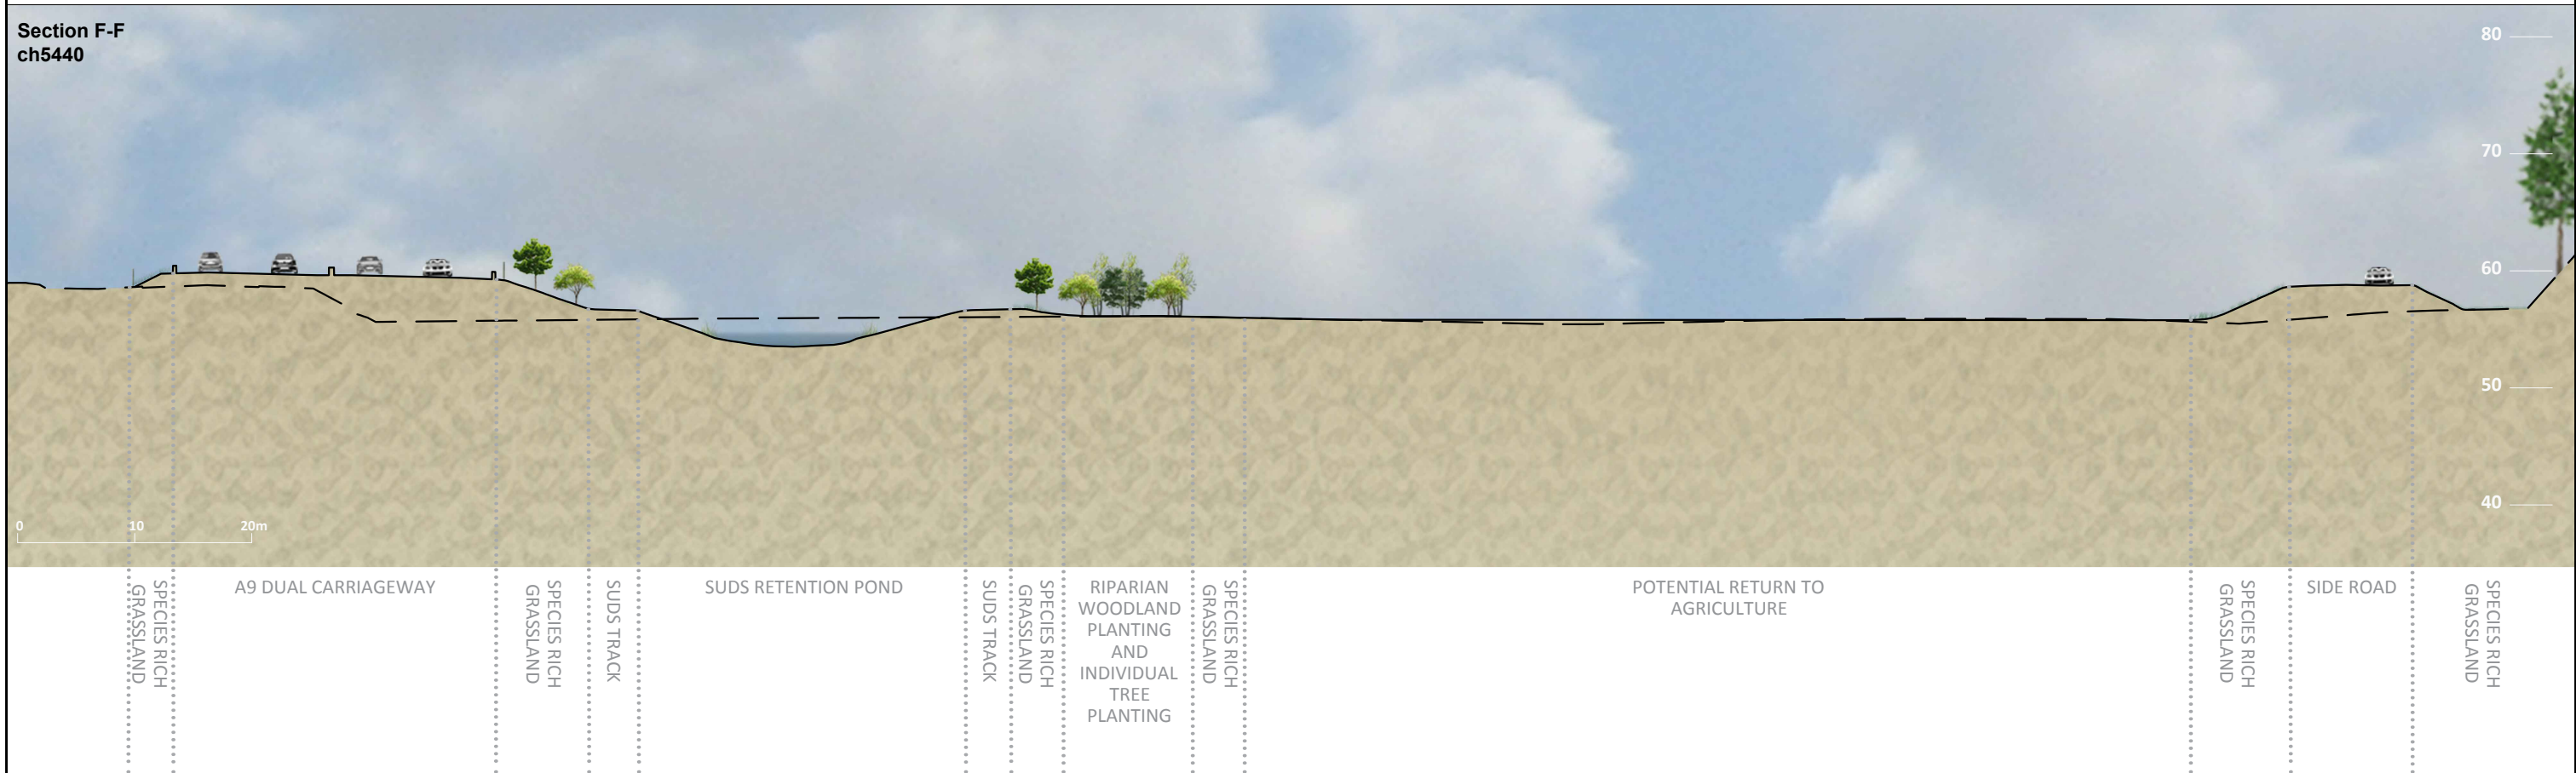

Legend

- Proposed Profile
- Existing Profile

For location of Cross Sections refer to Figure 13.5

Rev	Rev. Date	Purpose of revision	Drawn	Checked	Rev'd	Apprv'd
0	JULY 2016	ES Publication	MS	MK	ML	AJG

JACOBS
95 Bothwell St, Glasgow, G2 7HX, UK
Tel: +44(0)141 243 8000 Fax: +44(0)141 226 3109
www.jacobs.com

This drawing is not to be used in whole or part other than for the intended purpose and project as defined on this drawing. Refer to the contract for full terms and conditions.

Client: **TRANSPORT SCOTLAND**
COMH-DHAIL ALBA

Project: **A9 DUALLING**
PERTH TO INVERNESS
Tay Crossing to Ballinluig

Drawing title: **Environmental Statement Cross Sections E-E and F-F**

Sheet 3 of 5

Drawing status: **FINAL**

Scale: **NTS @ A3 DO NOT SCALE**


Jacobs No.: **B2140003**

BIM no.:



Drawing number: **Figure 13.6c**

Rev: **0**

Section G-G
ch5940

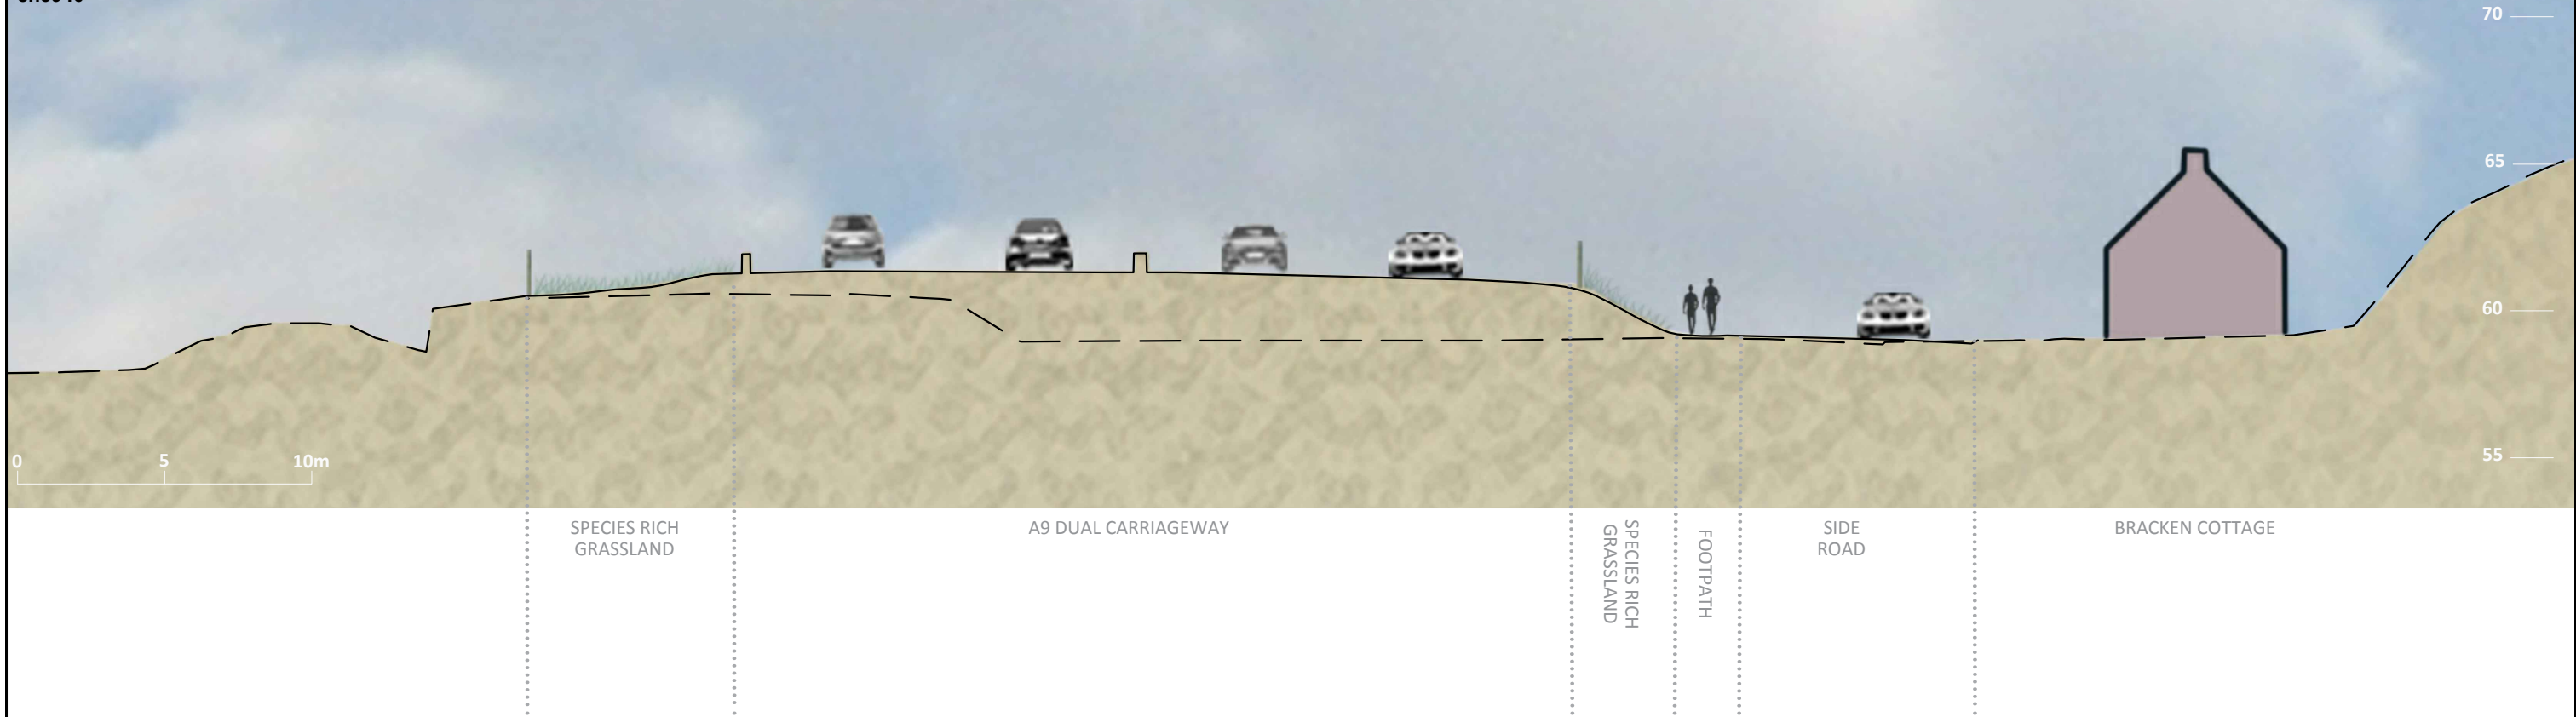

Section H-H
ch6840

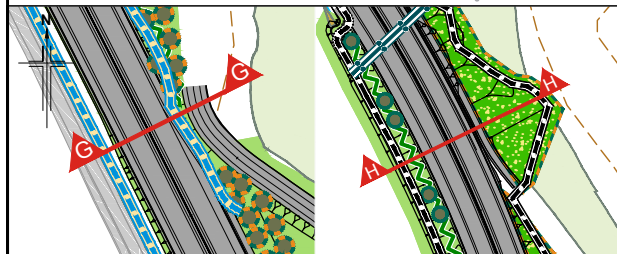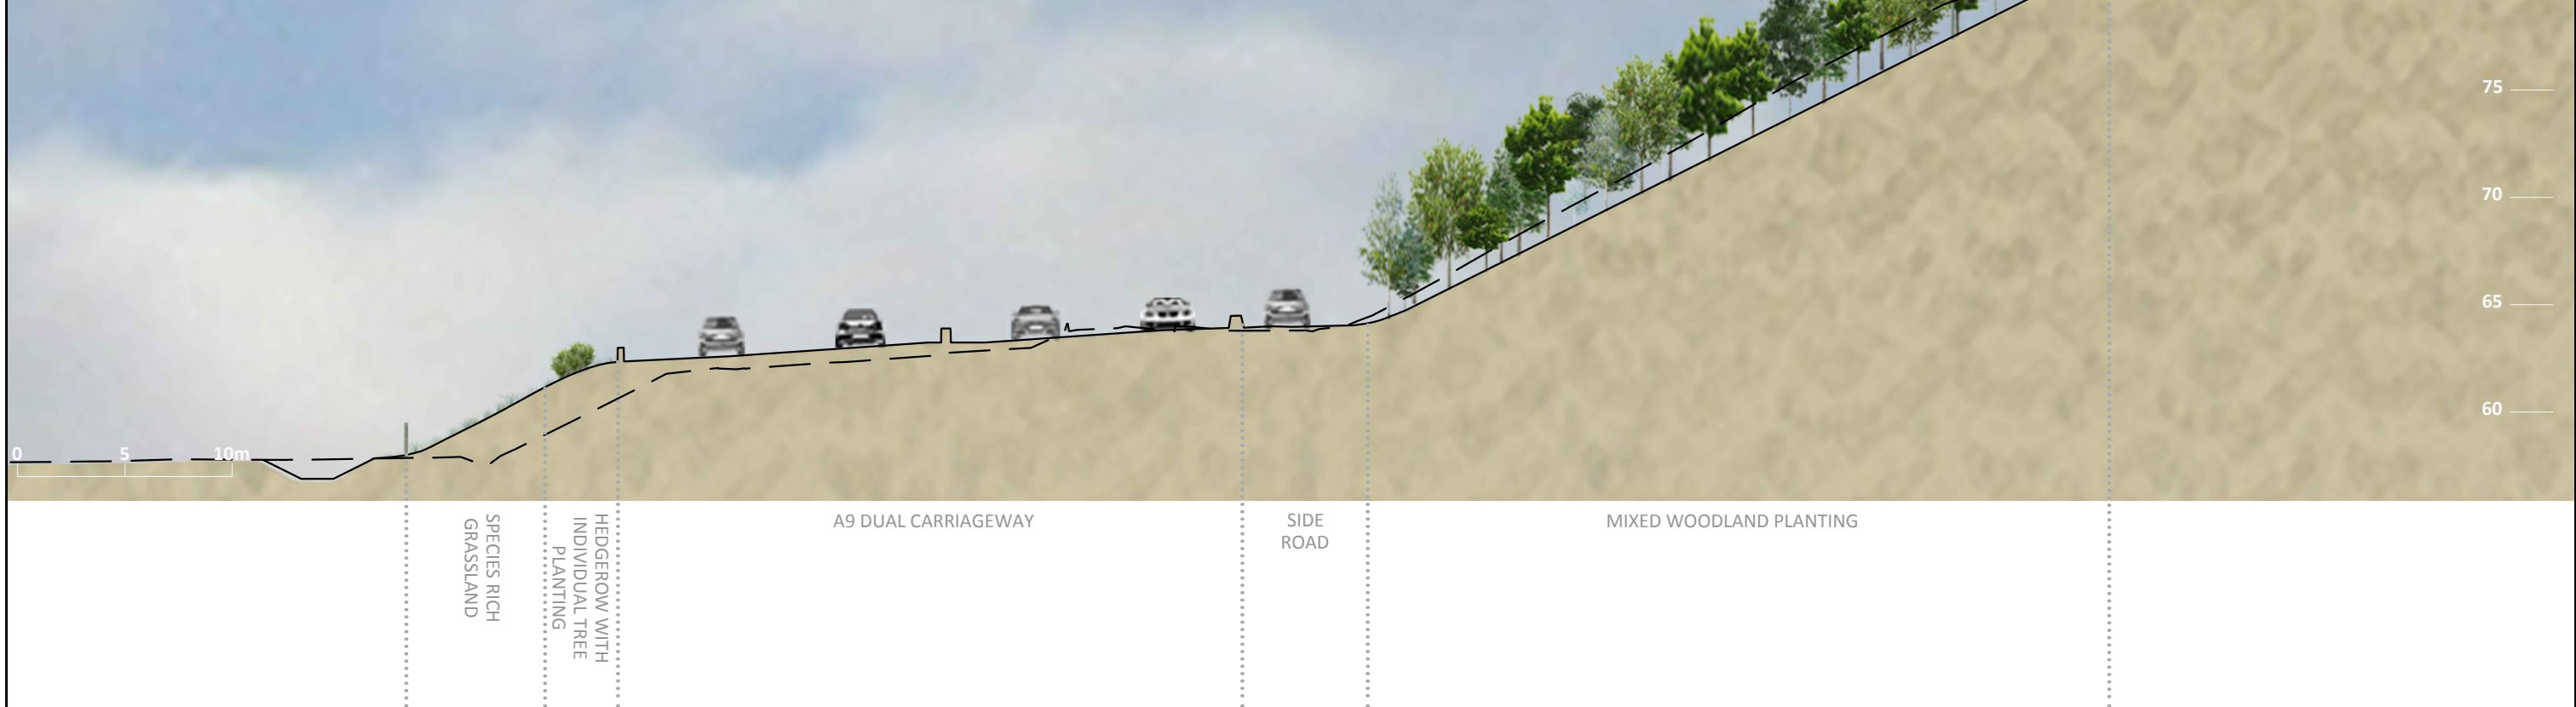

Location Plan

Legend

— Proposed Profile

- - - Existing Profile

For location of Cross Sections refer to Figure 13.5

Rev	Rev. Date	Purpose of revision	Drawn	Checked	Rev'd	Apprv'd
0	JULY 2016	ES Publication	MS	MK	ML	AJG

JACOBS

95 Bothwell St, Glasgow, G2 7HX, UK.
Tel: +44(0)141 243 8000 Fax: +44(0)141 226 3109
www.jacobs.com

This drawing is not to be used in whole or part other than for the intended purpose and project as defined on this drawing. Refer to the contract for full terms and conditions.

Client

TRANSPORT SCOTLAND
COMH-DHAIL ALBA

Project

A9 DUALLING
PERTH TO INVERNESS
Tay Crossing to Ballintuilg

Drawing title

Environmental Statement
Cross Sections G-G and H-H

Sheet 4 of 5

Drawing status: **FINAL**


Scale: **NTS @ A3** **DO NOT SCALE**

Jacobs No: **B2140003**

BIM no:

Drawing number: **Figure 13.6d** Rev **0**

Section I-I
ch7240

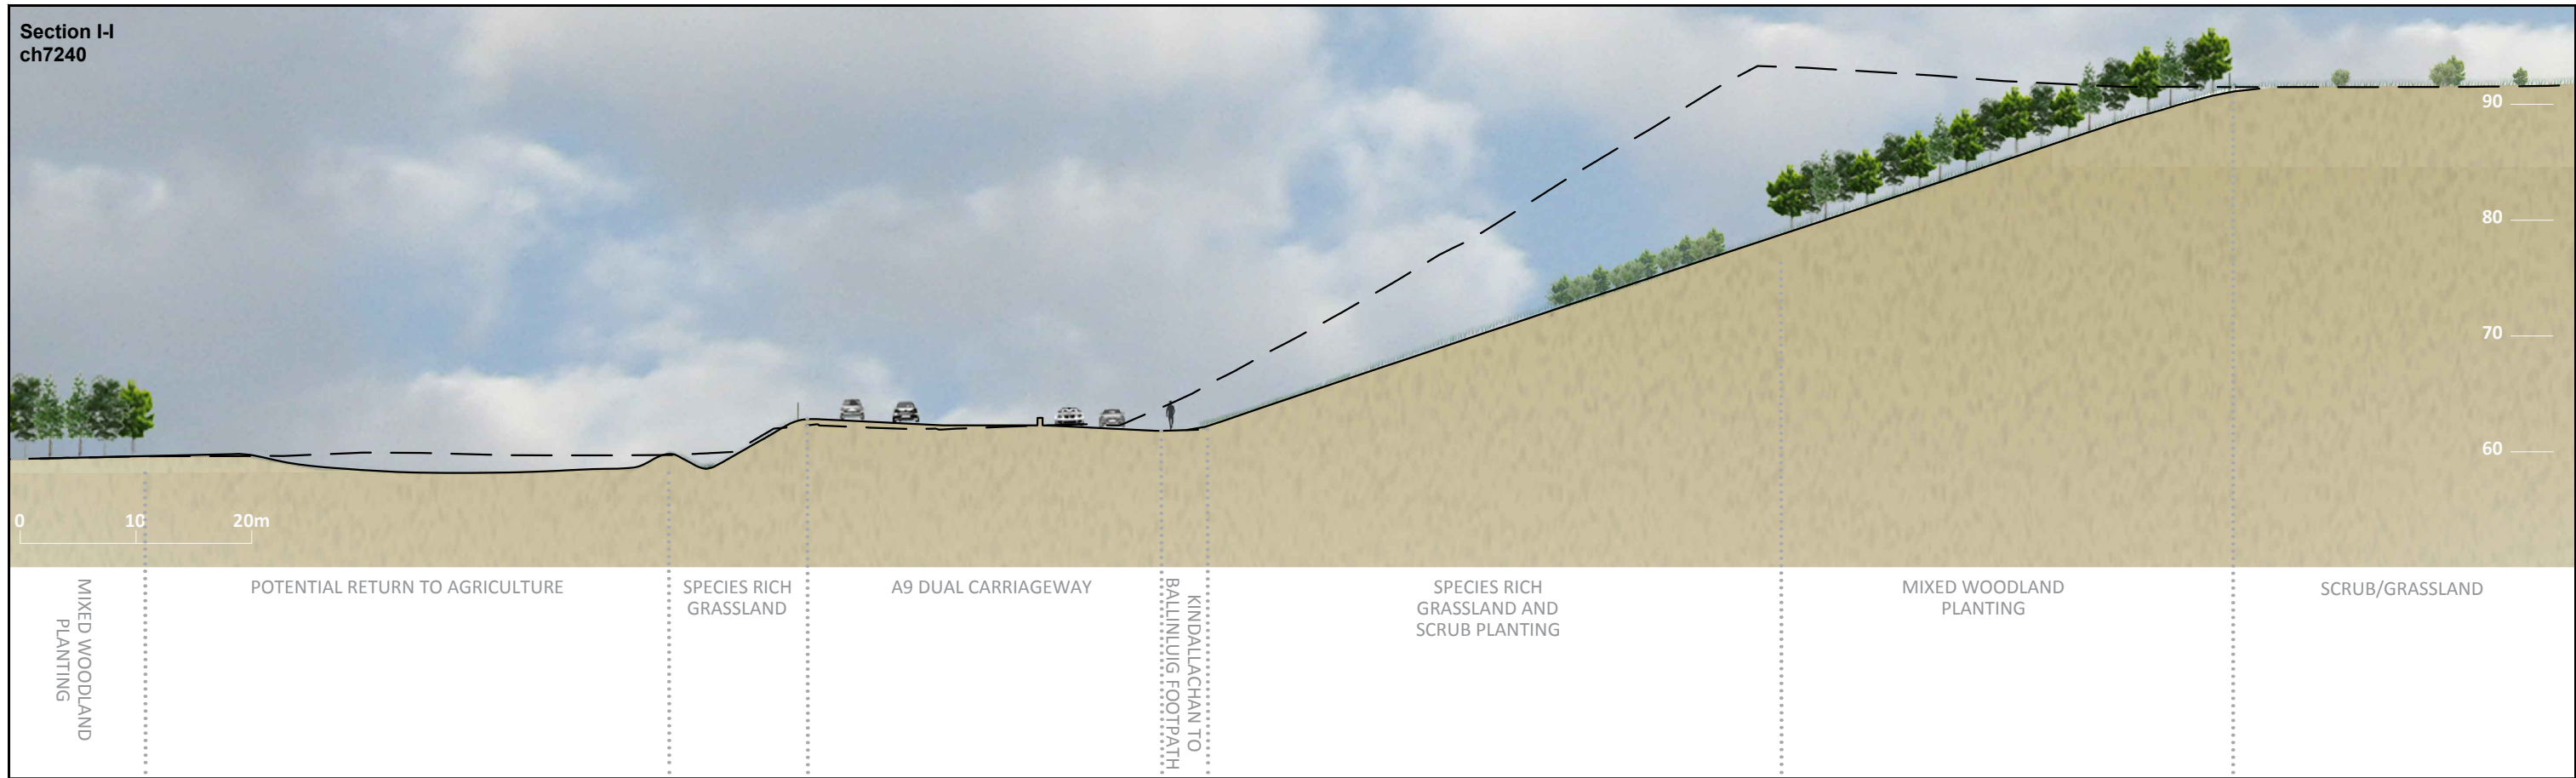

Legend
 — Proposed Profile
 - - - Existing Profile
 For location of Cross Sections refer to Figure 13.5

Rev	Rev. Date	Purpose of revision	Drawn	Checked	Rev'd	Apprv'd
0	JULY 2016	ES Publication	MS	MK	ML	AJG

JACOBS
 95 Bothwell St, Glasgow, G2 7HX, UK.
 Tel: +44(0)141 243 8000 Fax: +44(0)141 226 3109
 www.jacobs.com

This drawing is not to be used in whole or part other than for the intended purpose and project as defined on this drawing. Refer to the contract for full terms and conditions.



Client
 Project

Drawing title		Environmental Statement Cross Sections I-I	
Drawing status		FINAL	
Scale	NTS @ A3	DO NOT SCALE	
Jacobs No.	B2140003		
BIM no.			
Drawing number	Figure 13.6e		Rev 0

Sheet 5 of 5

Location Plan