

- Legend**
- Proposed scheme (DMRB Stage 3 design)
  - SuDS
  - Noise and vibration calculation area
  - Noise and vibration study area
  - Baseline noise monitoring locations - sample receptors

- Do-Minimum Baseline Year Vs Do-Minimum Future Assessment Year (L<sub>A10,18hr</sub> Free-field) First Floor**  
**x = noise level**
- x ≥ 10 dB
  - 5 ≤ x < 10 dB
  - 3 ≤ x < 5 dB
  - 0 < x < 3 dB
  - x = 0 dB
  - 3 < x < 0 dB
  - 5 < x ≤ -3 dB
  - 10 < x ≤ -5 dB
  - x ≤ -10 dB

Rev.	Rev. Date	Purpose of revision	Orig/Dwn	Checkd	Rev'd	Apprv'd
0	JUL 2018	ES Publication	PM	AJ	BM	AJG

**JACOBS**  
 25 Duthill Street, Glasgow, G2 7HX, UK.  
 Tel: +44(0)141 243 8000  
 www.jacobs.com



Client  
  
 TRANSPORT SCOTLAND  
 CÒRRAIDH ALBA

Project  
  
**A9**  
 DUALLING  
 PERTH TO INVERNESS  
 Tay Crossing to Ballinluig

Drawing title  
**Environmental Statement**  
**Noise Level Difference Contour Map**  
**(First Floor) Do-Minimum Baseline Year**  
**Do-Minimum Future Assessment Year**  
 Sheet 1 of 4

Drawing Status	FINAL
Scale	1:10,000 @ A3 DO NOT SCALE
Jacobs No.	B2140003
BIM No.	
Drawing number	Figure 17.4a
Rev	0

© Copyright 2018 Jacobs U.K. Limited. The concepts and information contained in this document are the property of Jacobs. Use or copying of this document in whole or in part without the written permission of Jacobs constitutes an infringement of copyright. Limitation: This drawing has been prepared on behalf of, and for the exclusive use of Jacobs' Client, and is subject to, and issued in accordance with, the provisions of the contract between Jacobs and the Client. Jacobs accepts no liability or responsibility whatsoever for, or in respect of, any use of, or reliance upon, this drawing by any third party.

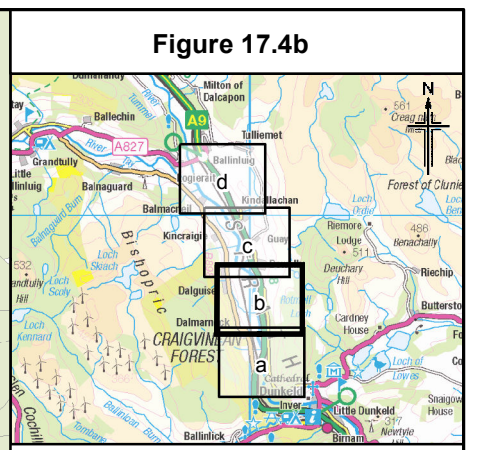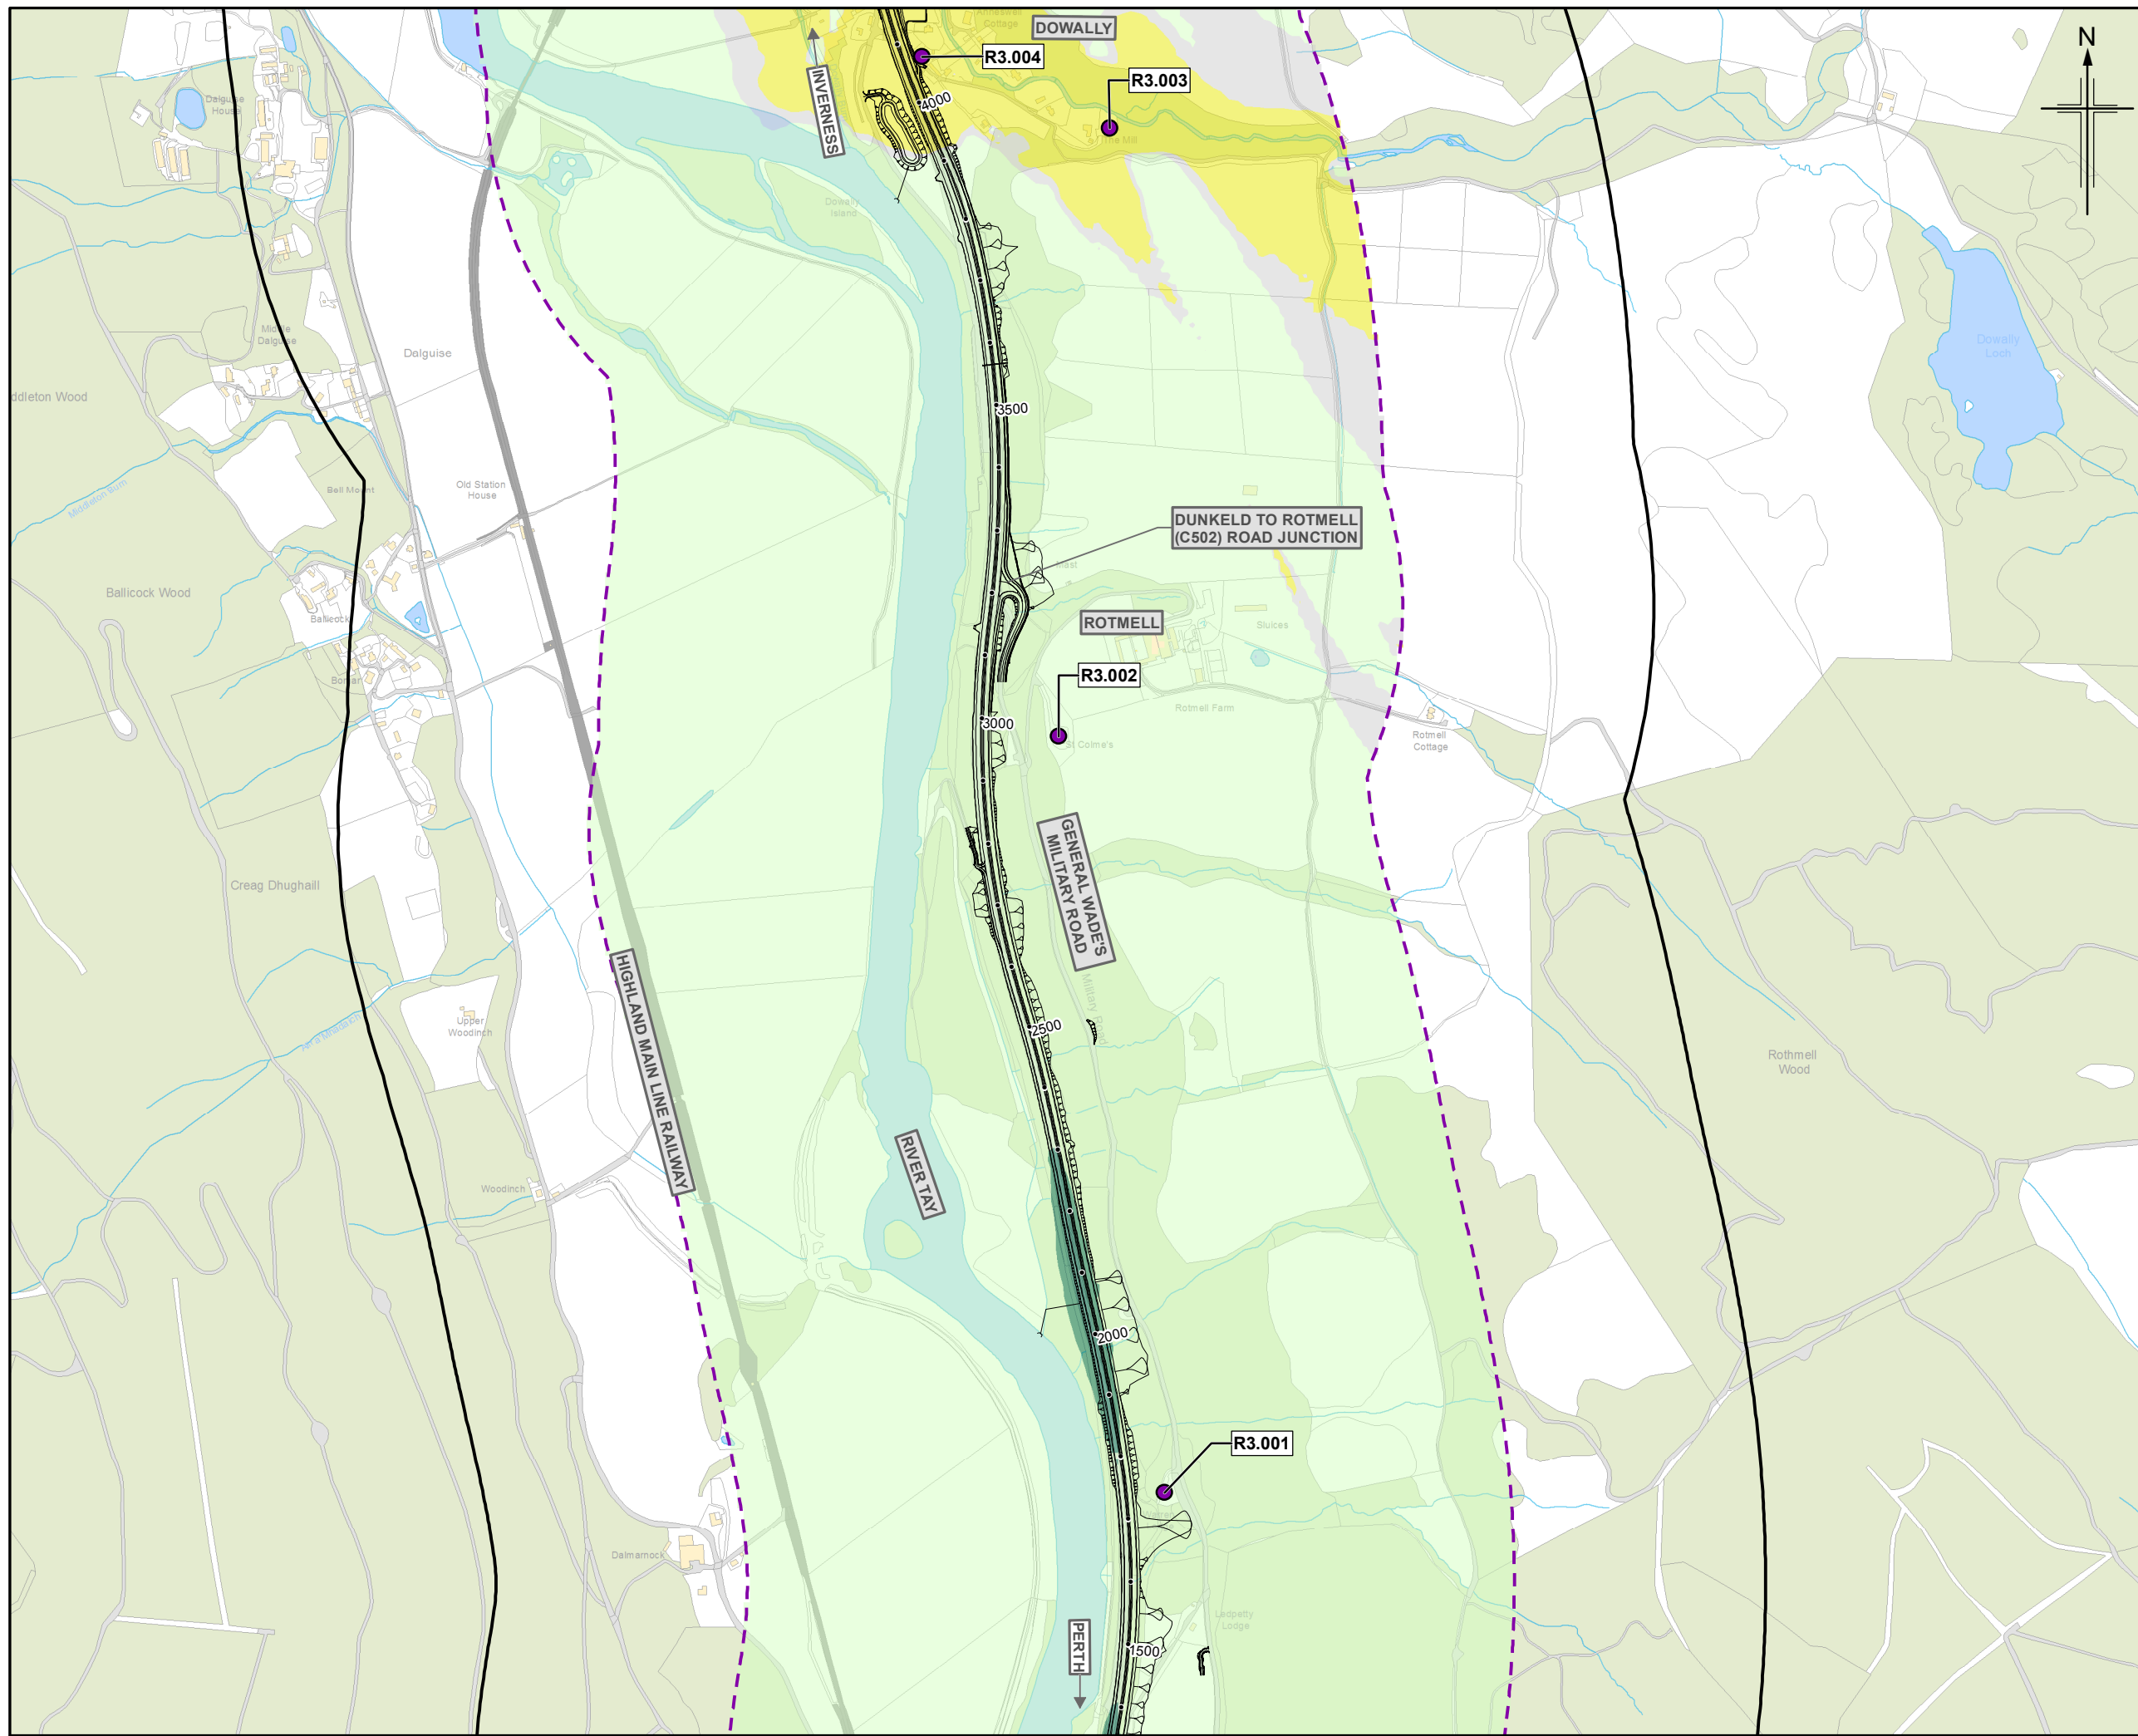

**Legend**

- Proposed scheme (DMRB Stage 3 design)
- SuDS
- Noise and vibration calculation area
- Noise and vibration study area
- Baseline noise monitoring locations - sample receptors

**Do-Minimum Baseline Year Vs Do-Minimum Future Assessment Year (L<sub>A10,18hr</sub> Free-field) First Floor**  
**x = noise level**

- x ≥ 10 dB
- 5 ≤ x < 10 dB
- 3 ≤ x < 5 dB
- 0 < x < 3 dB
- x = 0 dB
- 3 < x < 0 dB
- 5 < x ≤ -3 dB
- 10 < x ≤ -5 dB
- x ≤ -10 dB

Rev.	Rev. Date	Purpose of revision	Orig/Dwn	Checkd	Rev'd	Apprv'd
0	JUL 2018	ES Publication	PM	AJ	BM	AJG



**JACOBS**  
 25 Bothwell Street, Glasgow, G2 7HX, UK.  
 Tel: +44(0)141 243 8000  
 www.jacobs.com

Client  
  
 TRANSPORT SCOTLAND  
 CÒRPHDHAIL ALBA

Project  
  
**A9 DUALLING**  
 PERTH TO INVERNESS  
 Tay Crossing to Ballinluig

Drawing title  
**Environmental Statement**  
**Noise Level Difference Contour Map**  
**(First Floor) Do-Minimum Baseline Year**  
**Do-Minimum Future Assessment Year**  
 Sheet 2 of 4

Drawing Status	FINAL
Scale	1:10,000 @ A3 DO NOT SCALE
Jacobs No.	B2140003
BIM No.	
Drawing number	Figure 17.4b
Rev	0

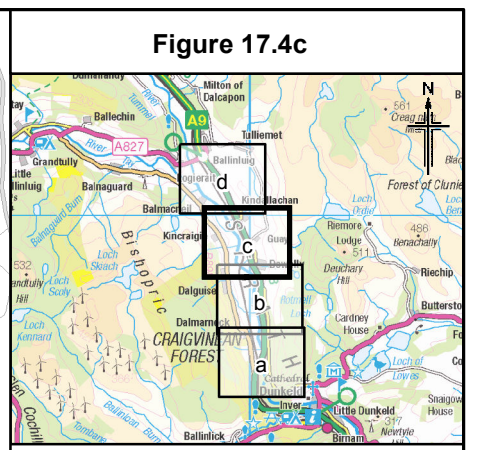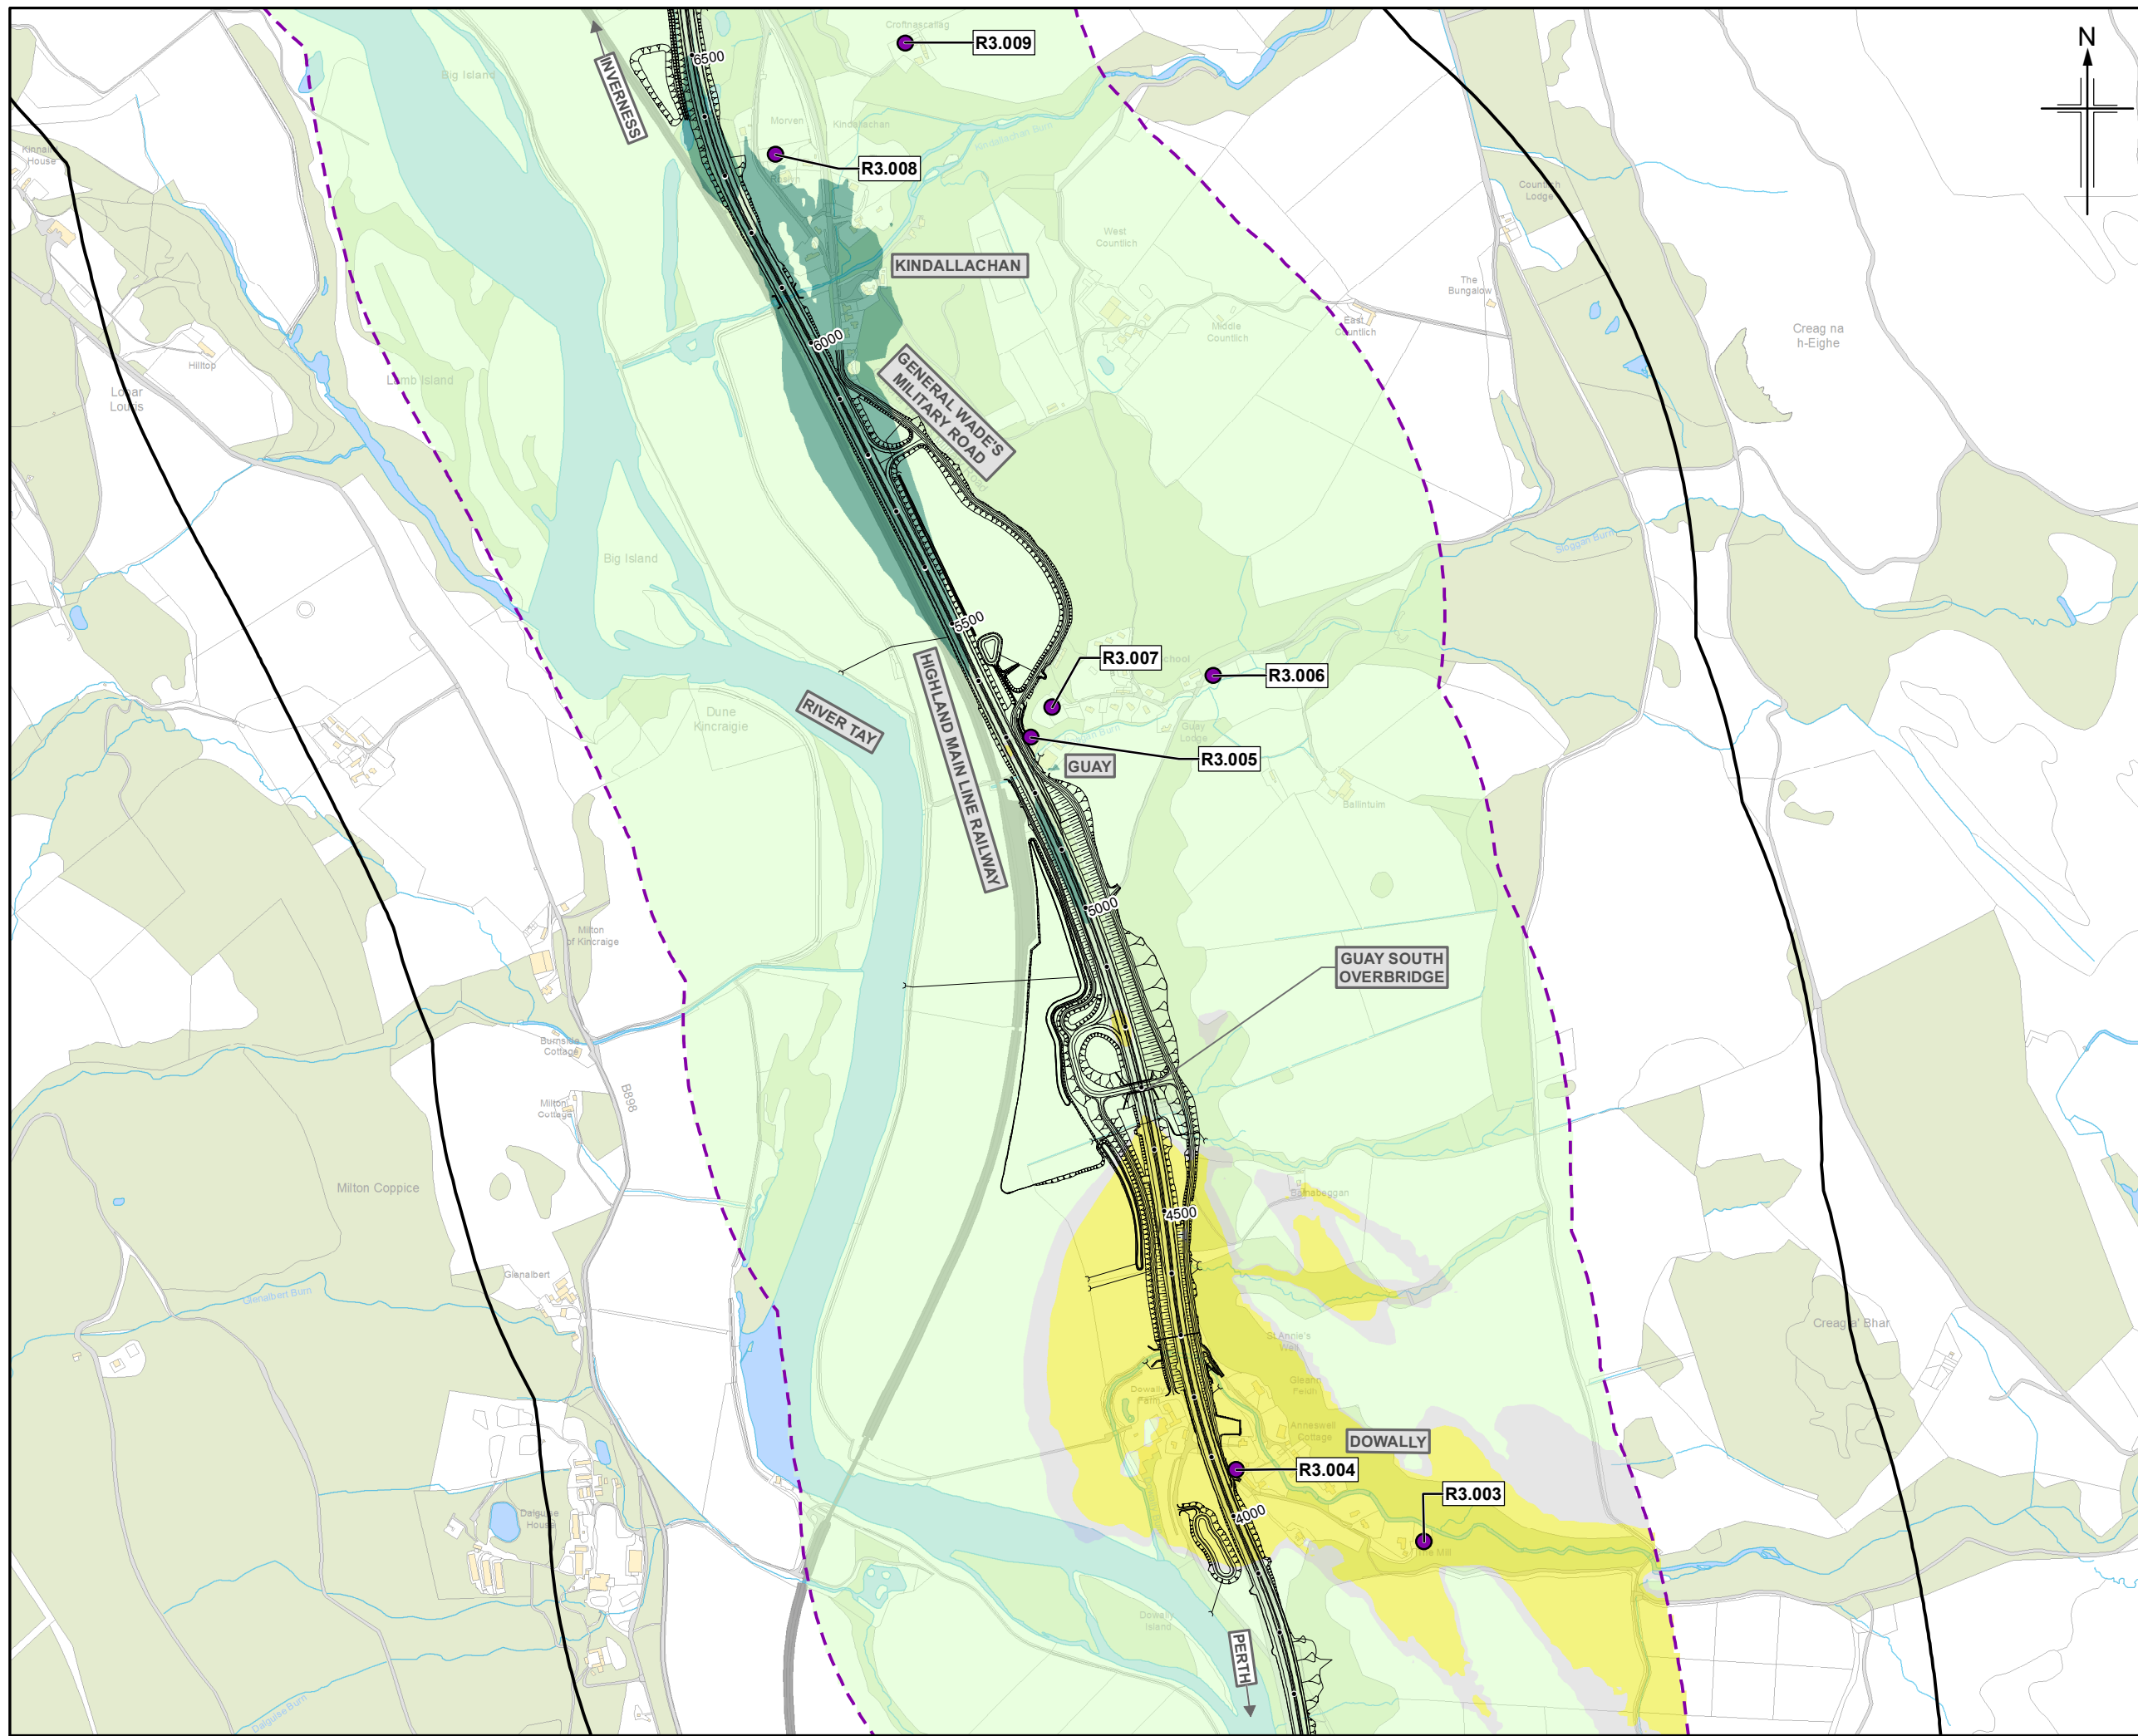

**Legend**

- Proposed scheme (DMRB Stage 3 design)
- SuDS
- Noise and vibration calculation area
- Noise and vibration study area
- Baseline noise monitoring locations - sample receptors

**Do-Minimum Baseline Year Vs Do-Minimum Future Assessment Year (L<sub>A10,18hr</sub> Free-field) First Floor x = noise level**

- x ≥ 10 dB
- 5 ≤ x < 10 dB
- 3 ≤ x < 5 dB
- 0 < x < 3 dB
- x = 0 dB
- 3 < x < 0 dB
- 5 < x ≤ -3 dB
- 10 < x ≤ -5 dB
- x ≤ -10 dB

Rev.	Rev. Date	Purpose of revision	Orig/Dwn	Checkd	Rev'd	Apprv'd
0	JUL 2018	ES Publication	PM	AJ	BM	AJG



**JACOBS**  
 25 Dumbell Street, Glasgow, G2 7HX, UK.  
 Tel: +44(0)141 243 8000  
 www.jacobs.com

Client  
  
 TRANSPORT SCOTLAND  
 CÒRHDHAL ALBA

Project  
  
**A9 DUALLING**  
 PERTH TO INVERNESS  
 Tay Crossing to Ballintuit

Drawing title  
**Environmental Statement**  
**Noise Level Difference Contour Map**  
**(First Floor) Do-Minimum Baseline Year**  
**Do-Minimum Future Assessment Year**  
 Sheet 3 of 4

Drawing Status	FINAL
Scale	1:10,000 @ A3 DO NOT SCALE
Jacobs No.	B2140003
BIM No.	
Drawing number	Figure 17.4c
Rev	0

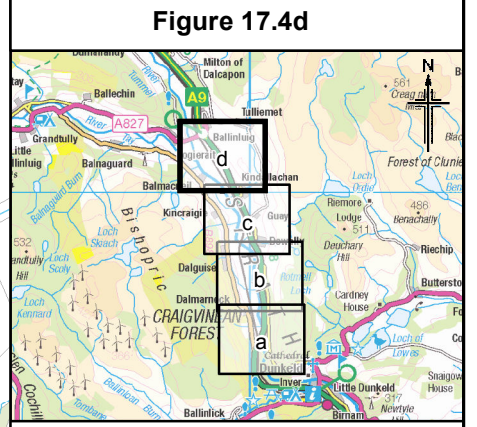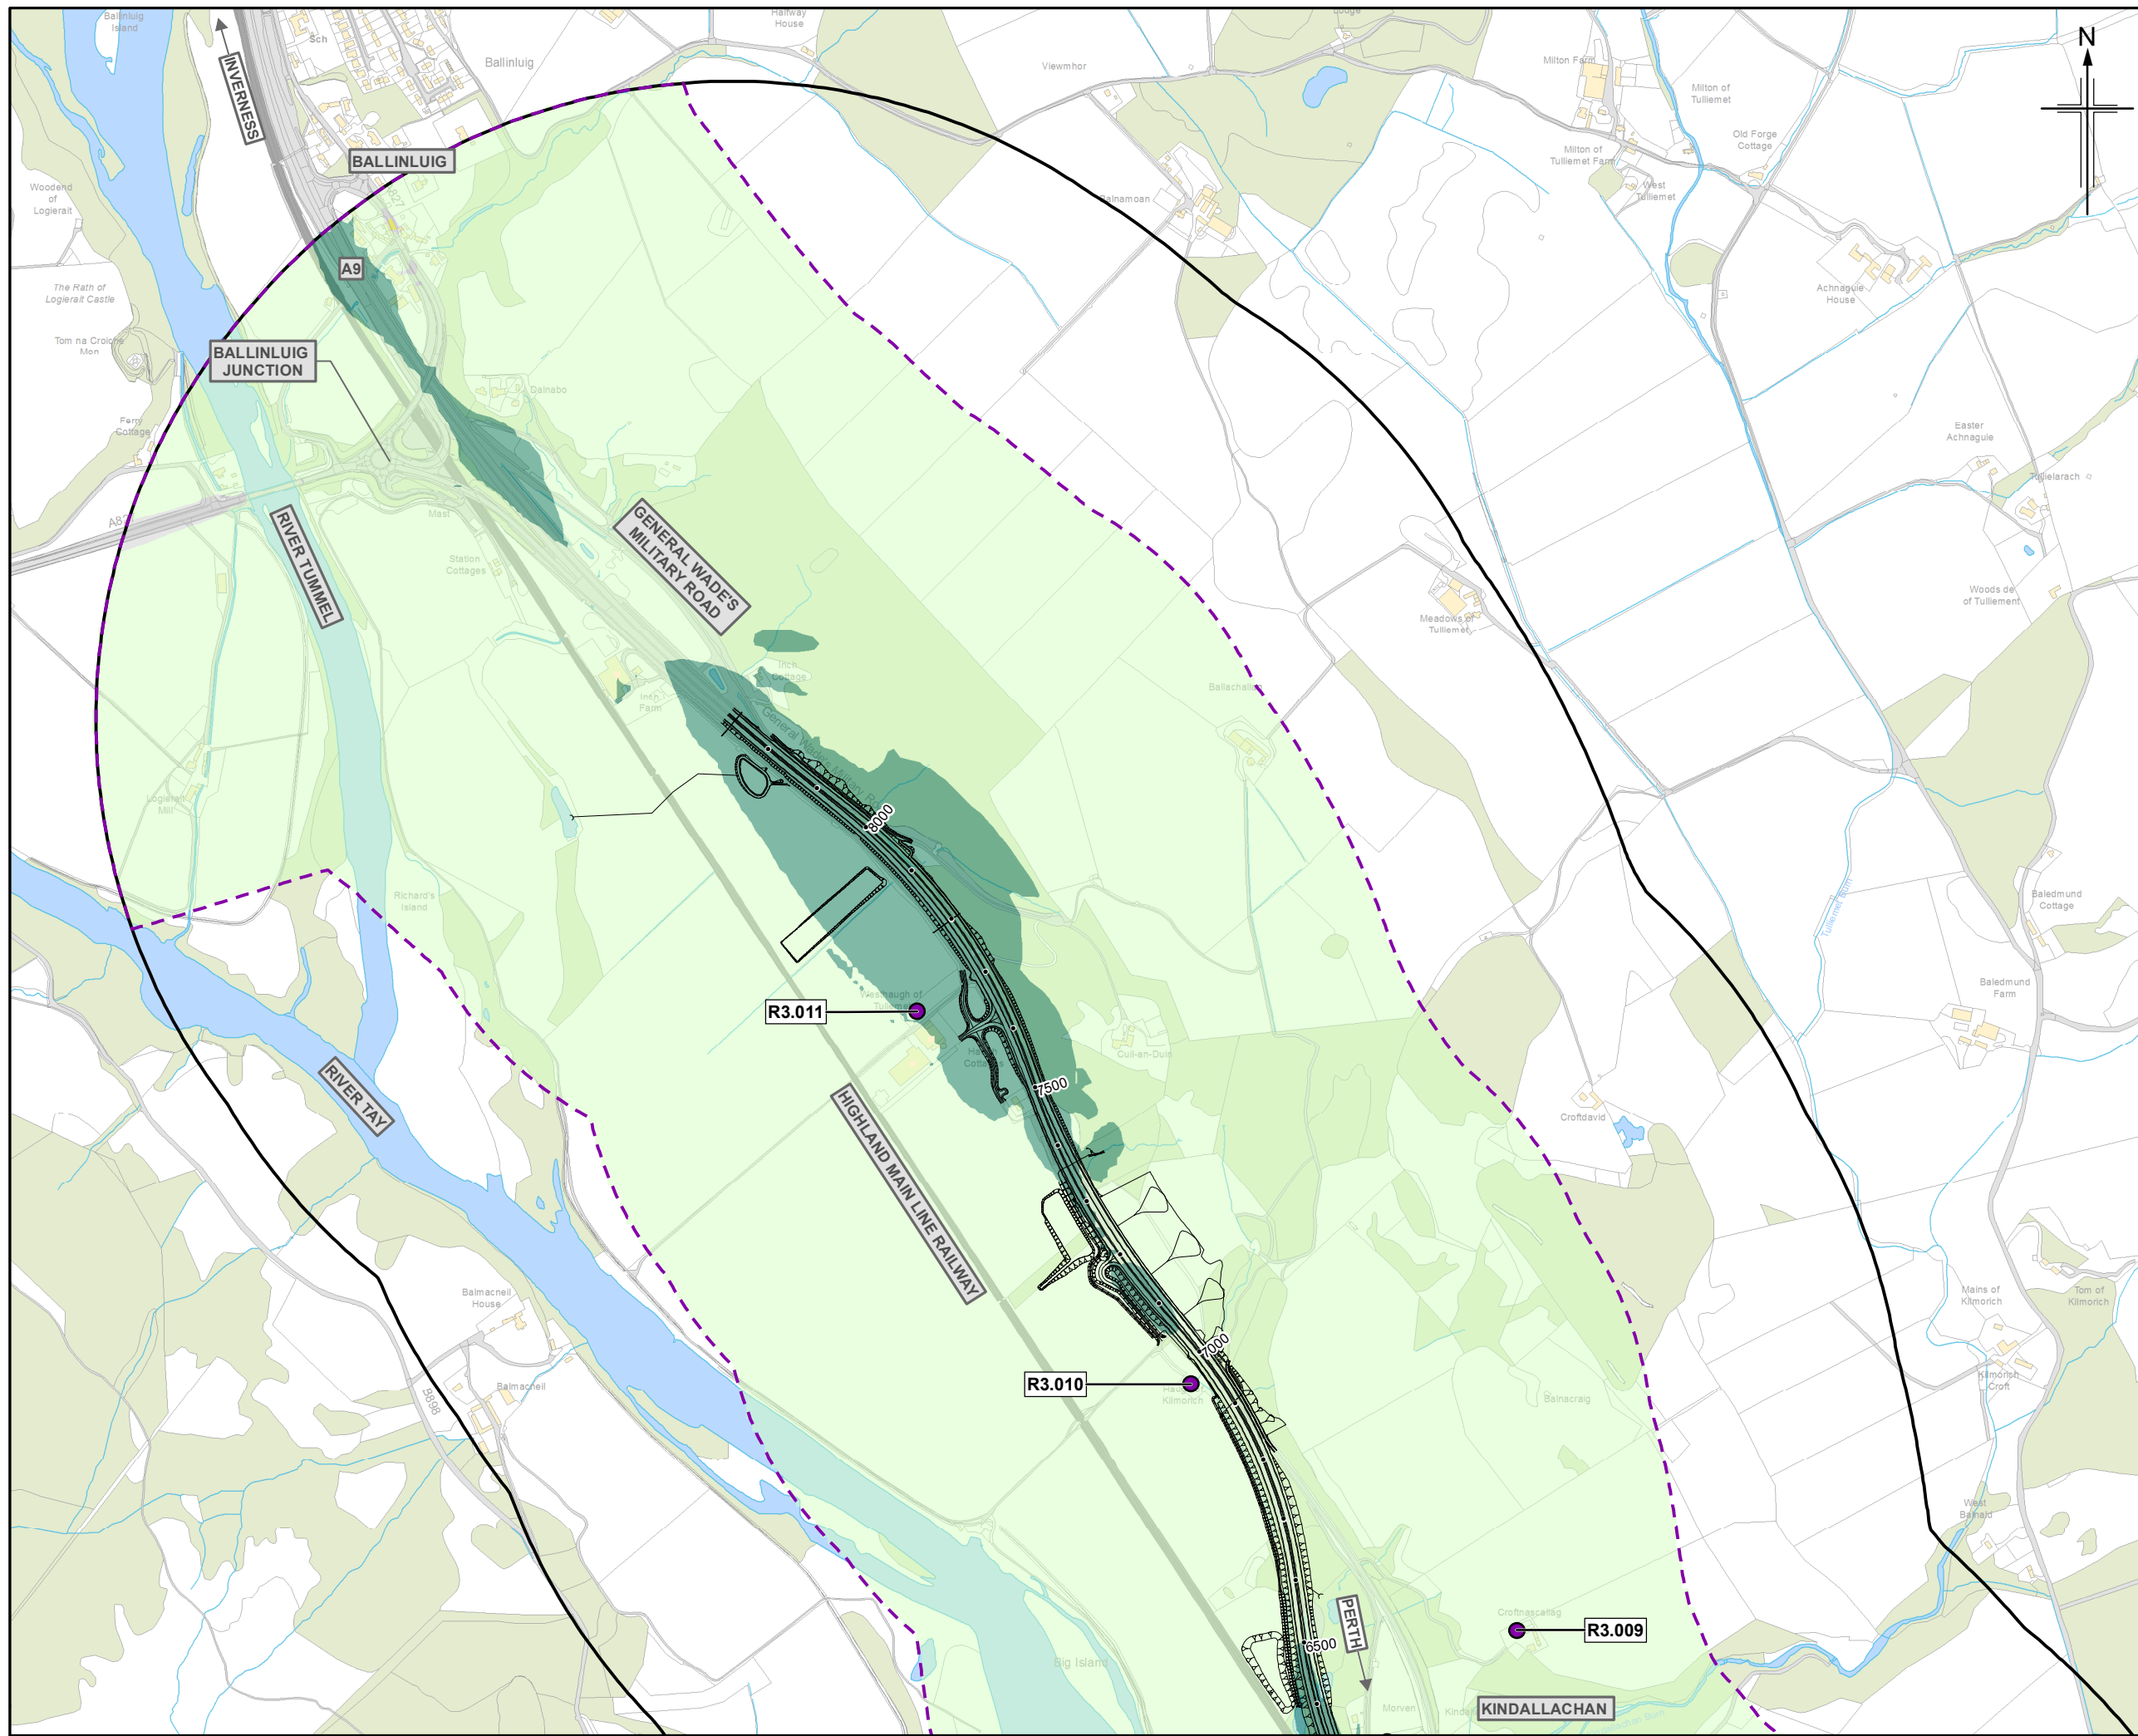

- Legend**
- Proposed scheme (DMRB Stage 3 design)
  - SuDS
  - Noise and vibration calculation area
  - Noise and vibration study area
  - Baseline noise monitoring locations - sample receptors

- Do-Minimum Baseline Year Vs Do-Minimum Future Assessment Year (L<sub>A10,18hr</sub> Free-field) First Floor x = noise level**
- x ≥ 10 dB
  - 5 ≤ x < 10 dB
  - 3 ≤ x < 5 dB
  - 0 < x < 3 dB
  - x = 0 dB
  - 3 < x < 0 dB
  - 5 < x ≤ -3 dB
  - 10 < x ≤ -5 dB
  - x ≤ -10 dB

0	JUL 2018	ES Publication	PM	AJ	BM	AJG
Rev.	Rev. Date	Purpose of revision	Orig/Dwn	Check/Rev'd	Apprv'd	

**JACOBS**  
 25 Bathurst Street, Glasgow, G2 7HX, UK.  
 Tel: +44(0)141 243 8000  
 www.jacobs.com

Client  
  
 TRANSPORT SCOTLAND  
 CÒRRAIDH ALBA

Project  
  
**A9 DUALLING**  
 PERTH TO INVERNESS  
 Tay Crossing to Ballinluig

Drawing title  
**Environmental Statement**  
**Noise Level Difference Contour Map**  
**(First Floor) Do-Minimum Baseline Year**  
**Do-Minimum Future Assessment Year**  
 Sheet 4 of 4

Drawing Status	FINAL		
Scale	1:10,000	@ A3	DO NOT SCALE
Jacobs No.	B2140003		
BIM No.			
Drawing number	Figure 17.4d		Rev 0

© Copyright 2018 Jacobs U.K. Limited. The concepts and information contained in this document are the property of Jacobs. Use or copying of this document in whole or in part without the written permission of Jacobs constitutes an infringement of copyright. Limitation: This drawing has been prepared on behalf of, and for the exclusive use of Jacobs' Client, and is subject to, and issued in accordance with, the provisions of the contract between Jacobs and the Client. Jacobs accepts no liability or responsibility whatsoever for, or in respect of, any use of, or reliance upon, this drawing by any third party.

