

Legend

- Proposed scheme (DMRB Stage 3 design)
- SuDS
- Noise and vibration calculation area
- Noise and vibration study area
- Baseline noise monitoring locations - sample receptors

Do-Minimum Baseline Year Vs Do-Something Future Assessment Year (L_{A10,18hr} Free-field) Ground Floor
x = noise level



- x ≥ 10 dB
- 5 ≤ x < 10 dB
- 3 ≤ x < 5 dB
- 0 < x < 3 dB
- x = 0 dB
- 3 < x < 0 dB
- 5 < x ≤ -3 dB
- 10 < x ≤ -5 dB
- x ≤ -10 dB

Rev.	Rev. Date	Purpose of revision	PM	AJ	BM	AJG
0	JUL 2018	ES Publication				



Drawing title
Environmental Statement
Noise Level Difference Contour Map
(Ground Floor) Do-Minimum Baseline Year
Do-Something Future Assessment Year
 Sheet 1 of 4

Drawing Status	FINAL
Scale	1:10,000 @ A3 DO NOT SCALE
Jacobs No.	B2140003
BIM No.	
Drawing number	Figure 17.7a
Rev	0

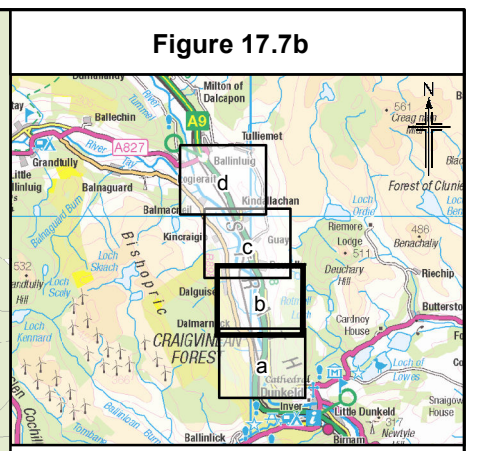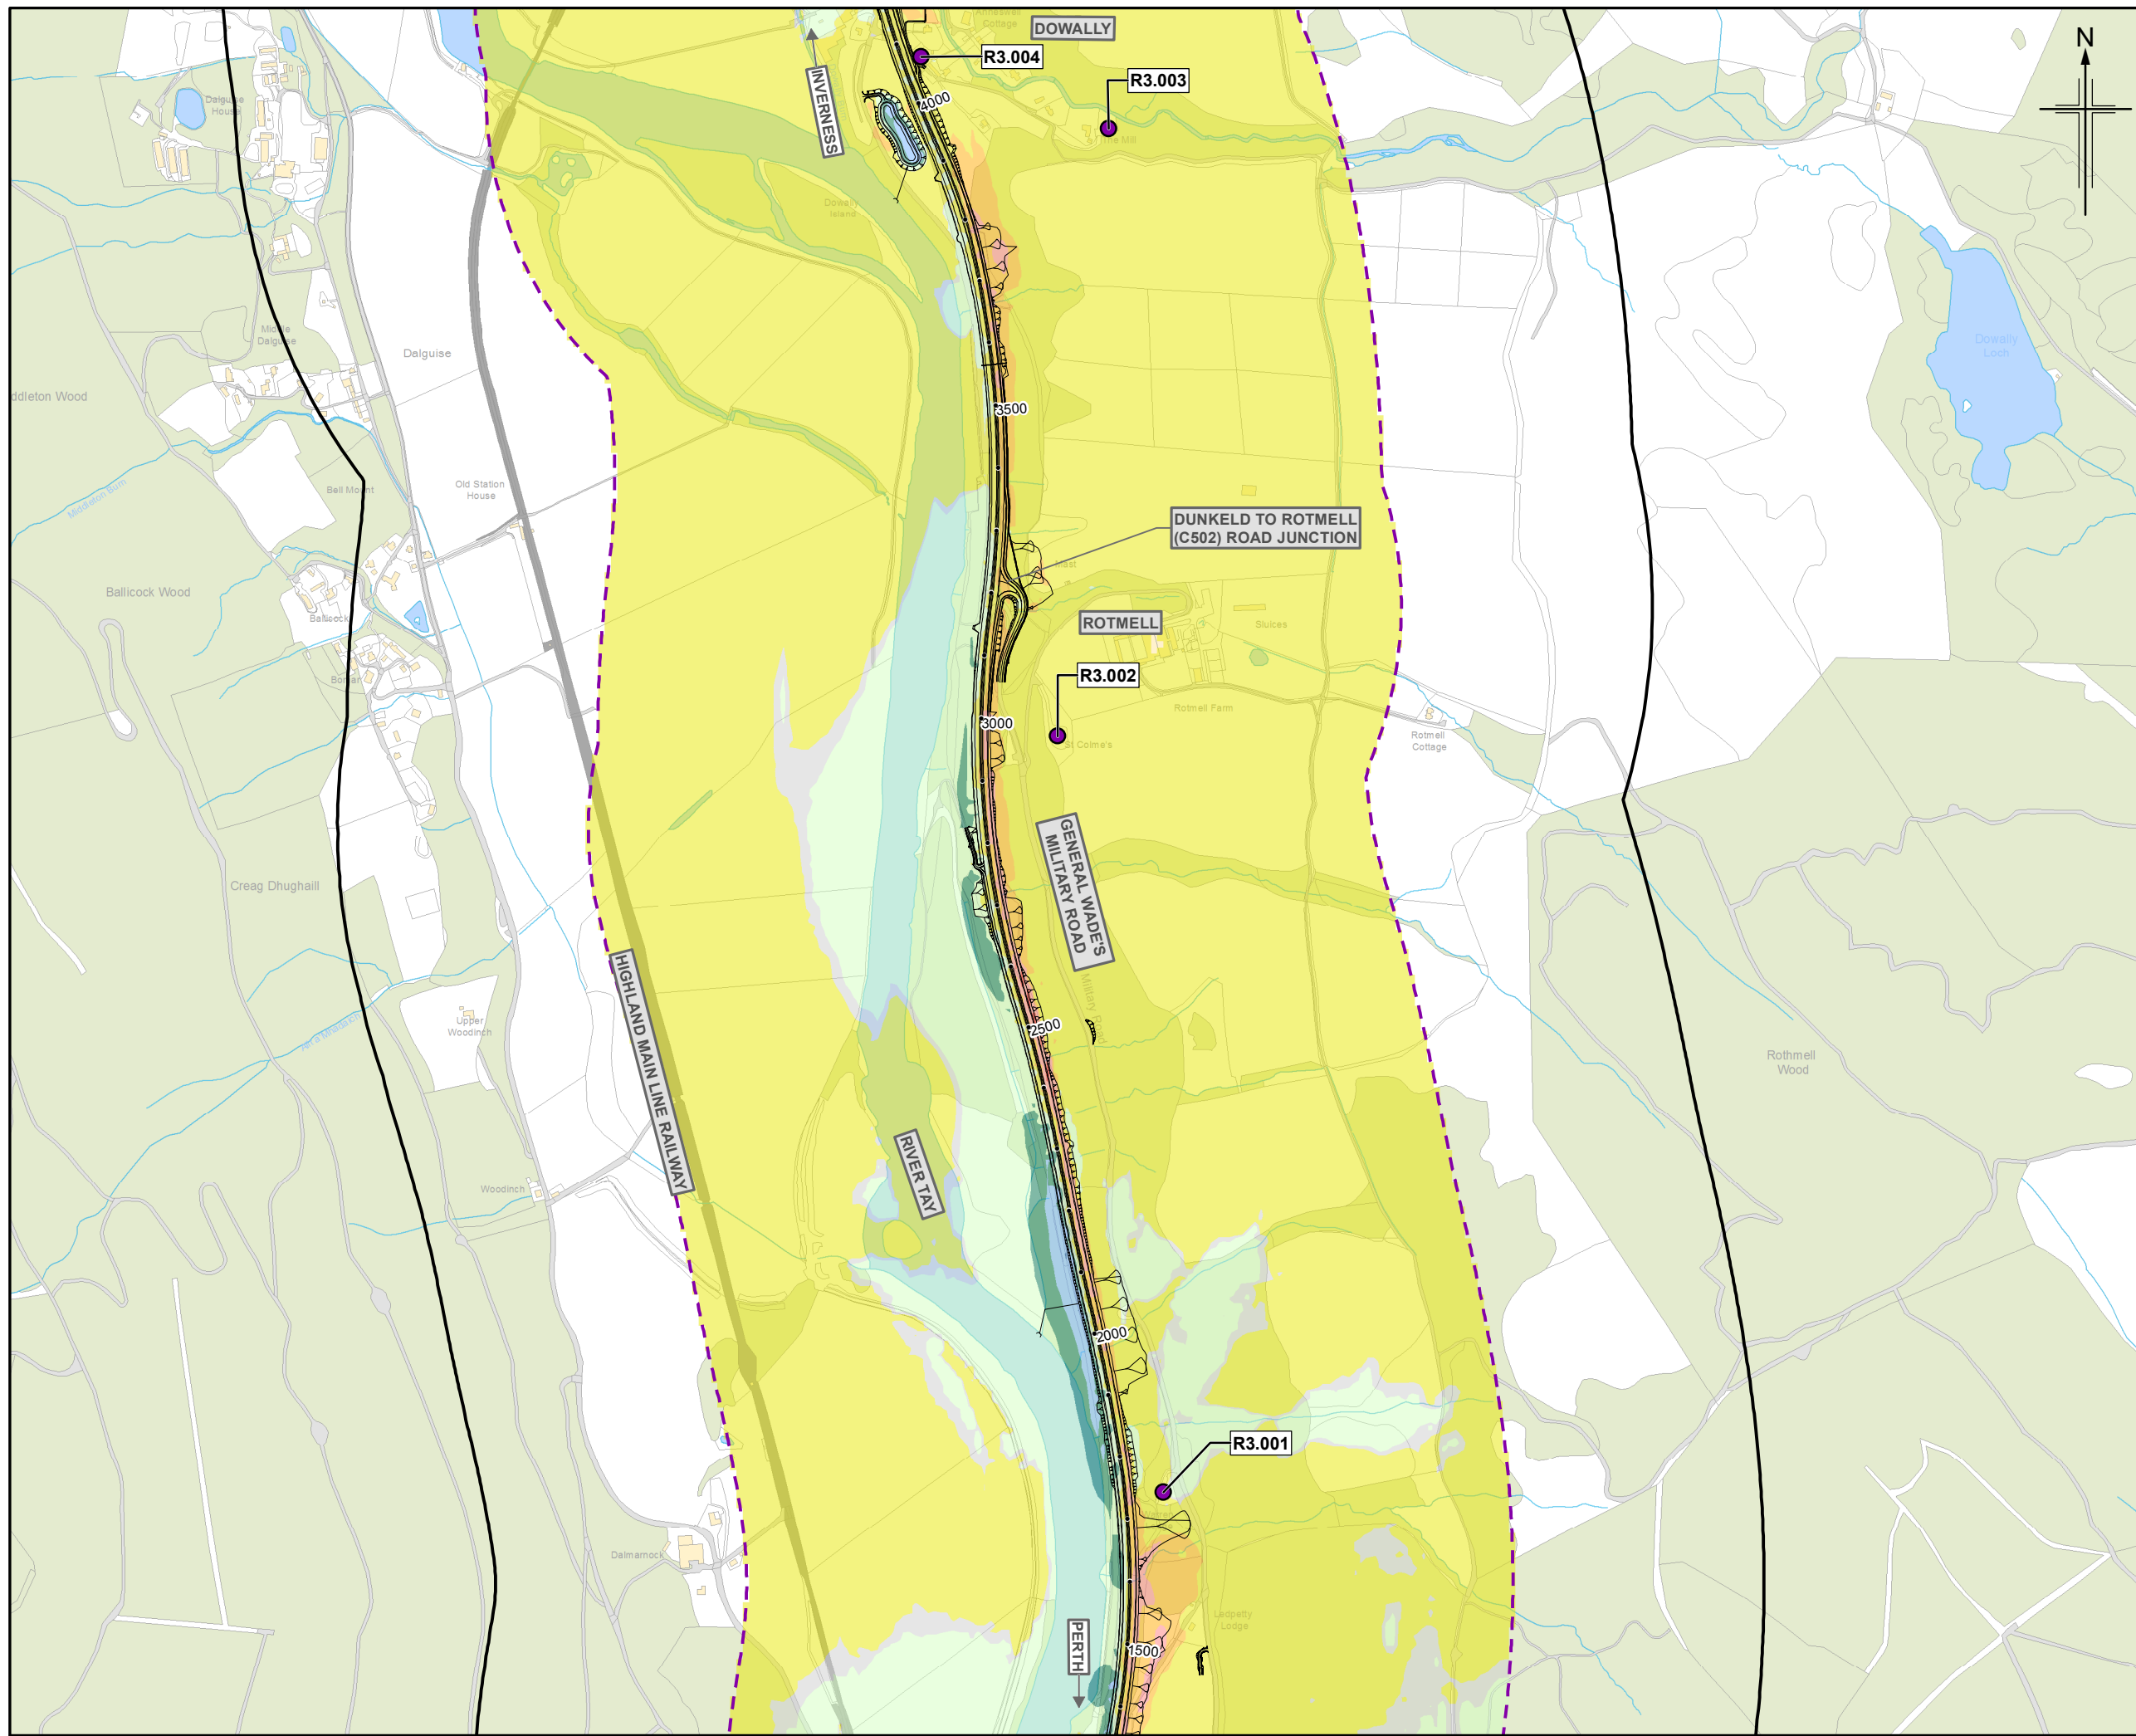

Legend

- Proposed scheme (DMRB Stage 3 design)
- SuDS
- Noise and vibration calculation area
- Noise and vibration study area
- Baseline noise monitoring locations - sample receptors

Do-Minimum Baseline Year Vs Do-Something Future Assessment Year (L_{A10,18hr} Free-field) Ground Floor
x = noise level

- x ≥ 10 dB
- 5 ≤ x < 10 dB
- 3 ≤ x < 5 dB
- 0 < x < 3 dB
- x = 0 dB
- 3 < x < 0 dB
- 5 < x ≤ -3 dB
- 10 < x ≤ -5 dB
- x ≤ -10 dB

Rev.	Rev. Date	ES Publication	PM	AJ	BM	AJG
0	JUL 2018	ES Publication				

JACOBS
 95 Bothwell Street, Glasgow, G2 7JX, UK.
 Tel: +44(0)141 243 8000
 www.jacobs.com

Client



 TRANSPORT SCOTLAND
 CÒRRAIDHAIL ALBA

Project

A9
DUALLING
 PERTH TO INVERNESS
 Tay Crossing to Ballinluig

Drawing title
Environmental Statement
Noise Level Difference Contour Map
(Ground Floor) Do-Minimum Baseline Year
Do-Something Future Assessment Year
Sheet 2 of 4

Drawing Status	FINAL
Scale	1:10,000 @ A3 DO NOT SCALE
Jacobs No.	B2140003
BIM No.	
Drawing number	Figure 17.7b
Rev	0

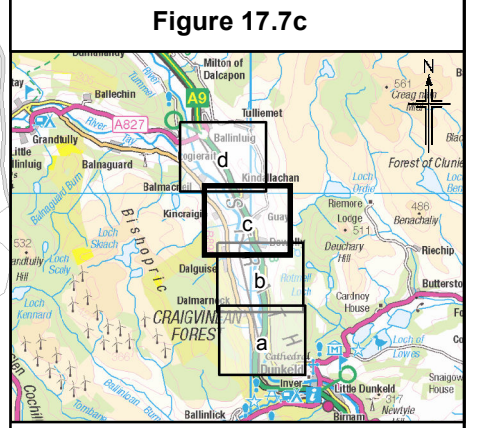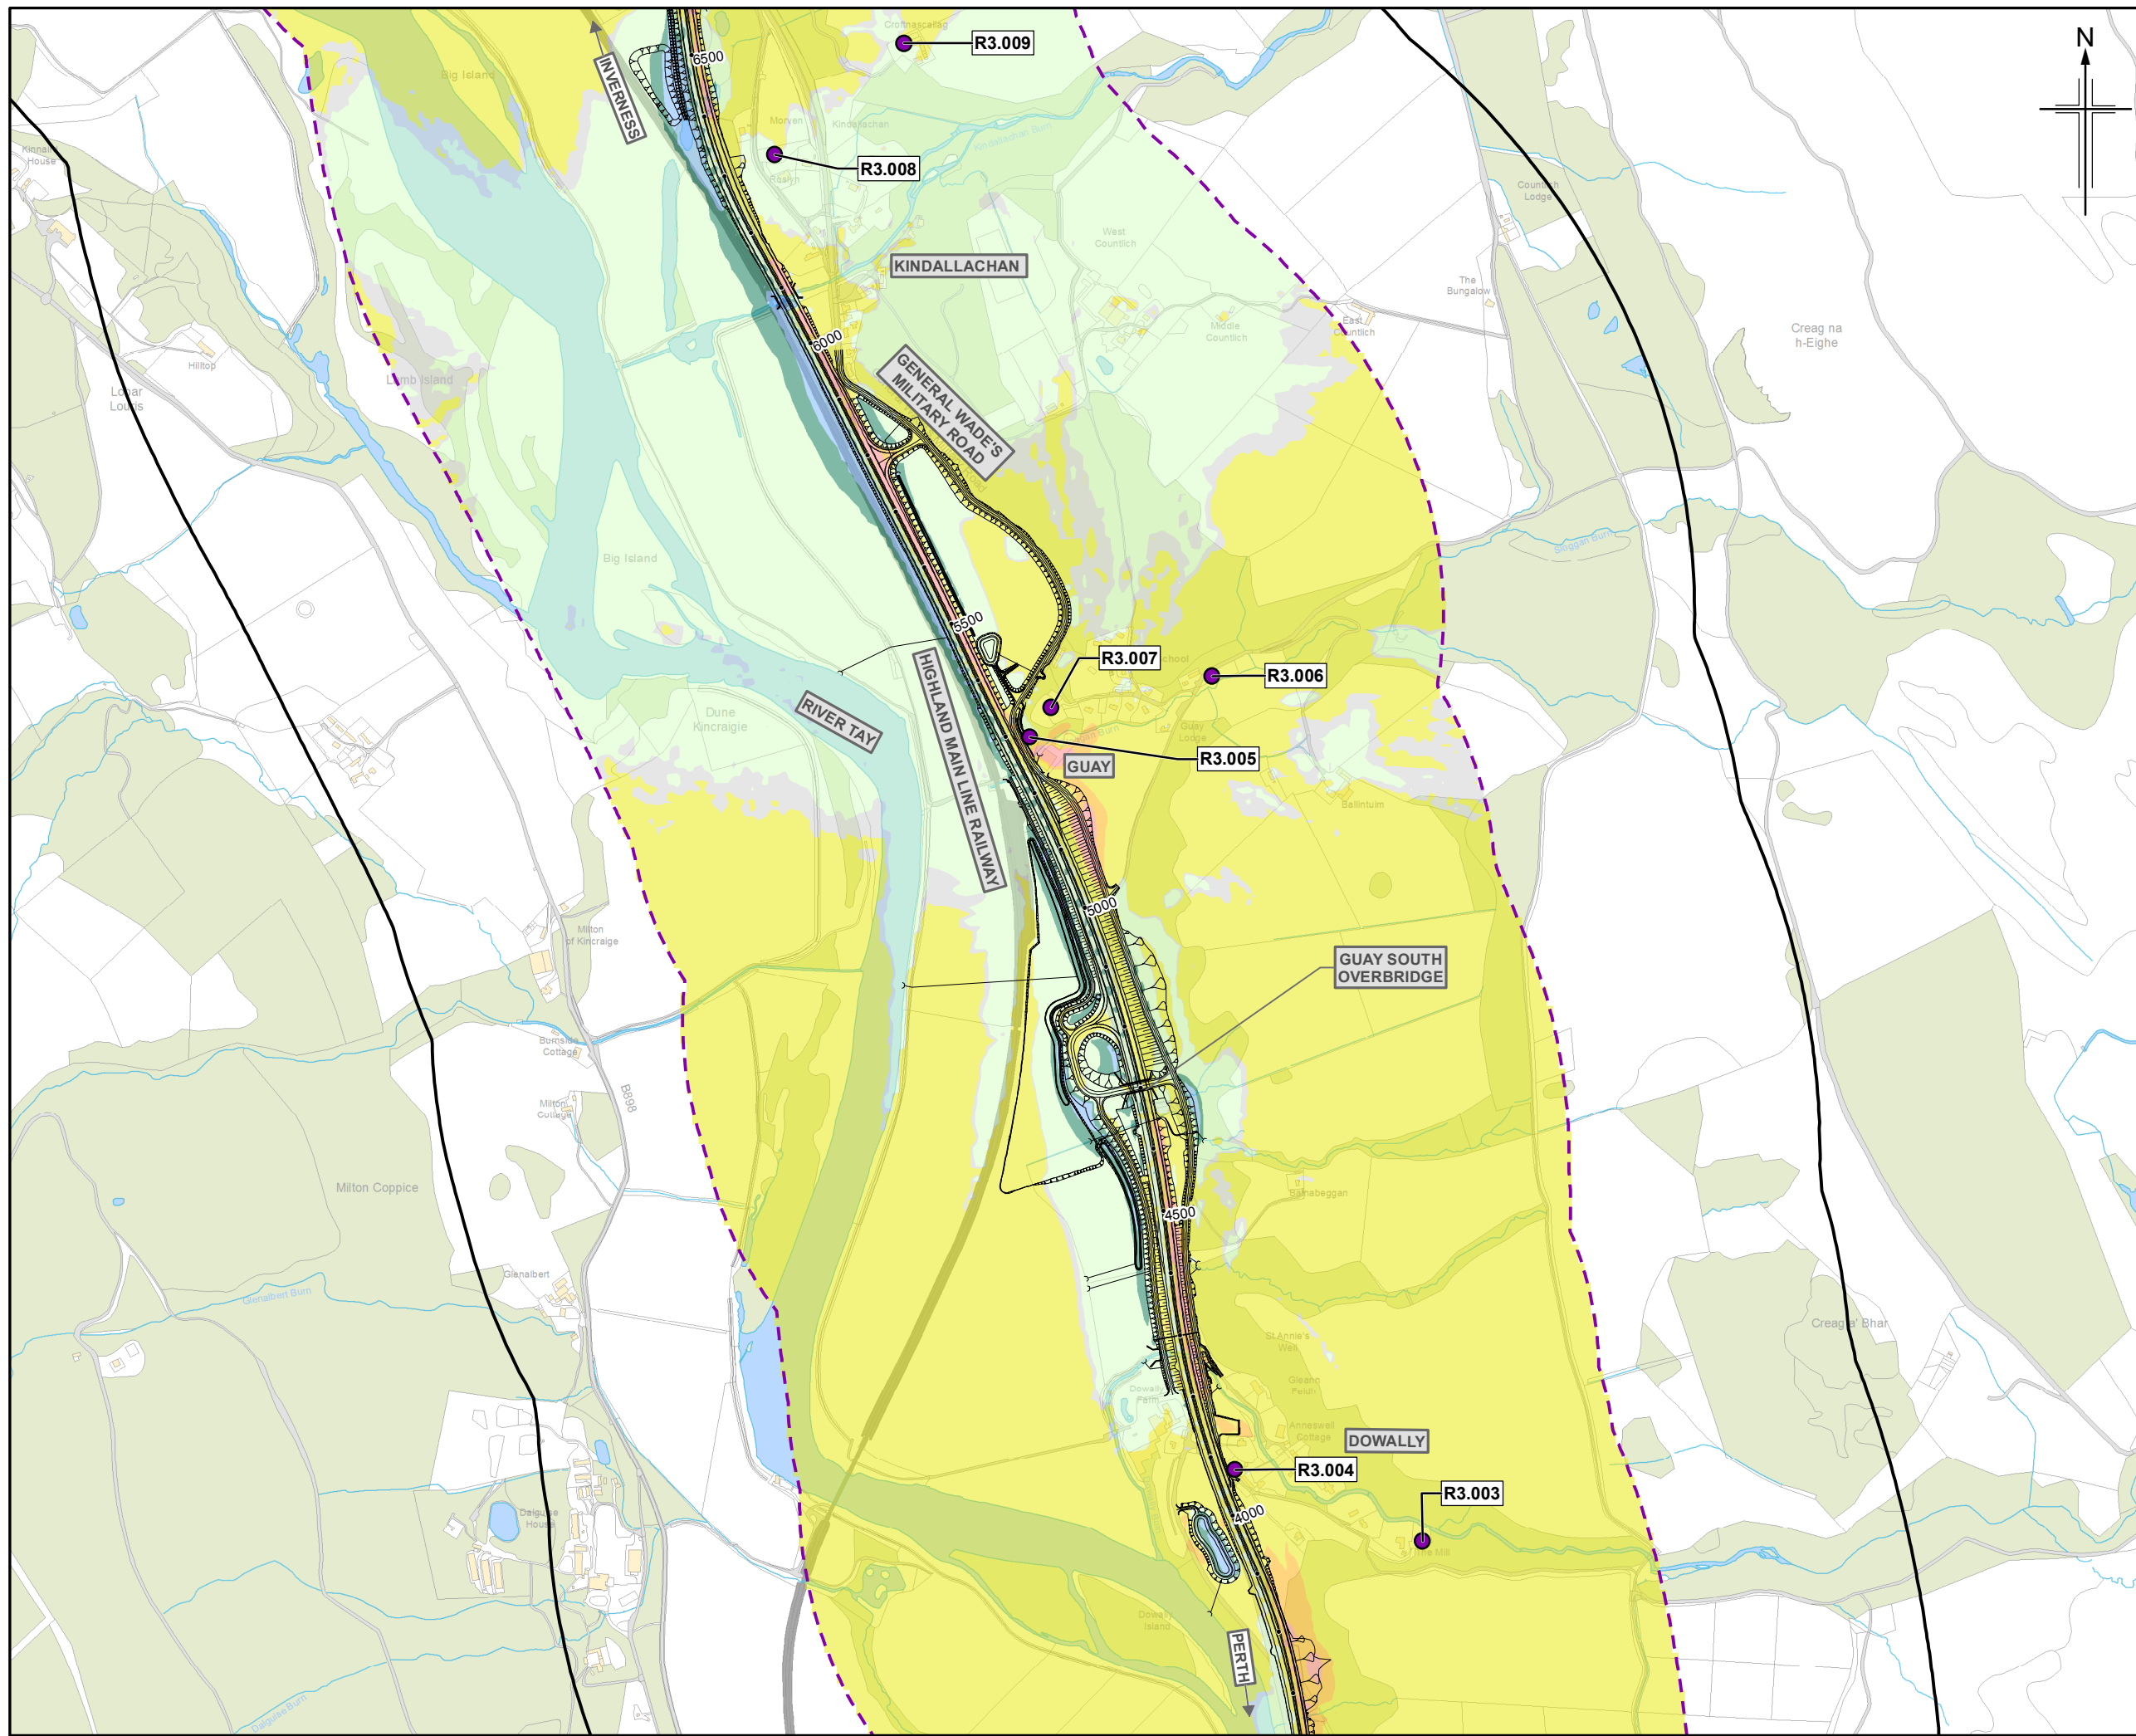

Legend
(DMRB Stage 3 design)

- Proposed scheme
- SuDS
- Noise and vibration calculation area
- Noise and vibration study area
- Baseline noise monitoring locations - sample receptors

Do-Minimum Baseline Year Vs Do-Something Future Assessment Year (L_{A10,18hr} Free-field) Ground Floor
x = noise level

- x ≥ 10 dB
- 5 ≤ x < 10 dB
- 3 ≤ x < 5 dB
- 0 < x < 3 dB
- x = 0 dB
- 3 < x < 0 dB
- 5 < x ≤ -3 dB
- 10 < x ≤ -5 dB
- x ≤ -10 dB

Rev.	Rev. Date	ES Publication	PM	AJ	BM	AJG
0	JUL 2018					
Rev.	Rev. Date	Purpose of revision	Orig/Dwn	Checkd	Rev'd	Apprv'd



JACOBS
95 Bathurst Street, Glasgow, G2 7HX, UK.
Tel: +44(0)141 243 8000
www.jacobs.com

Client
TRANSPORT SCOTLAND
COPHDHAIL ALBA

Project
A9 DUALLING
PERTH TO INVERNESS
Tay Crossing to Ballinluig

Drawing title
Environmental Statement
Noise Level Difference Contour Map
(Ground Floor) Do-Minimum Baseline Year
Do-Something Future Assessment Year
Sheet 3 of 4

Drawing Status	FINAL
Scale	1:10,000 @ A3 DO NOT SCALE
Jacobs No.	B2140003
BIM No.	
Drawing number	Figure 17.7c
Rev	0

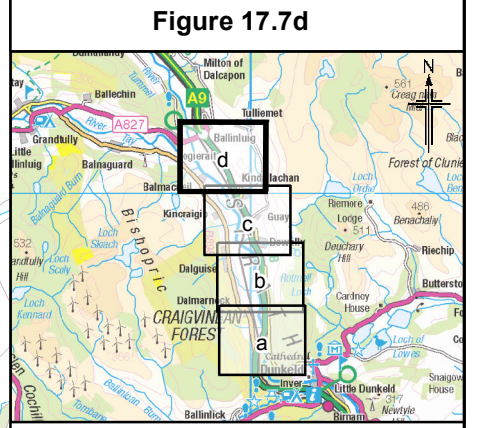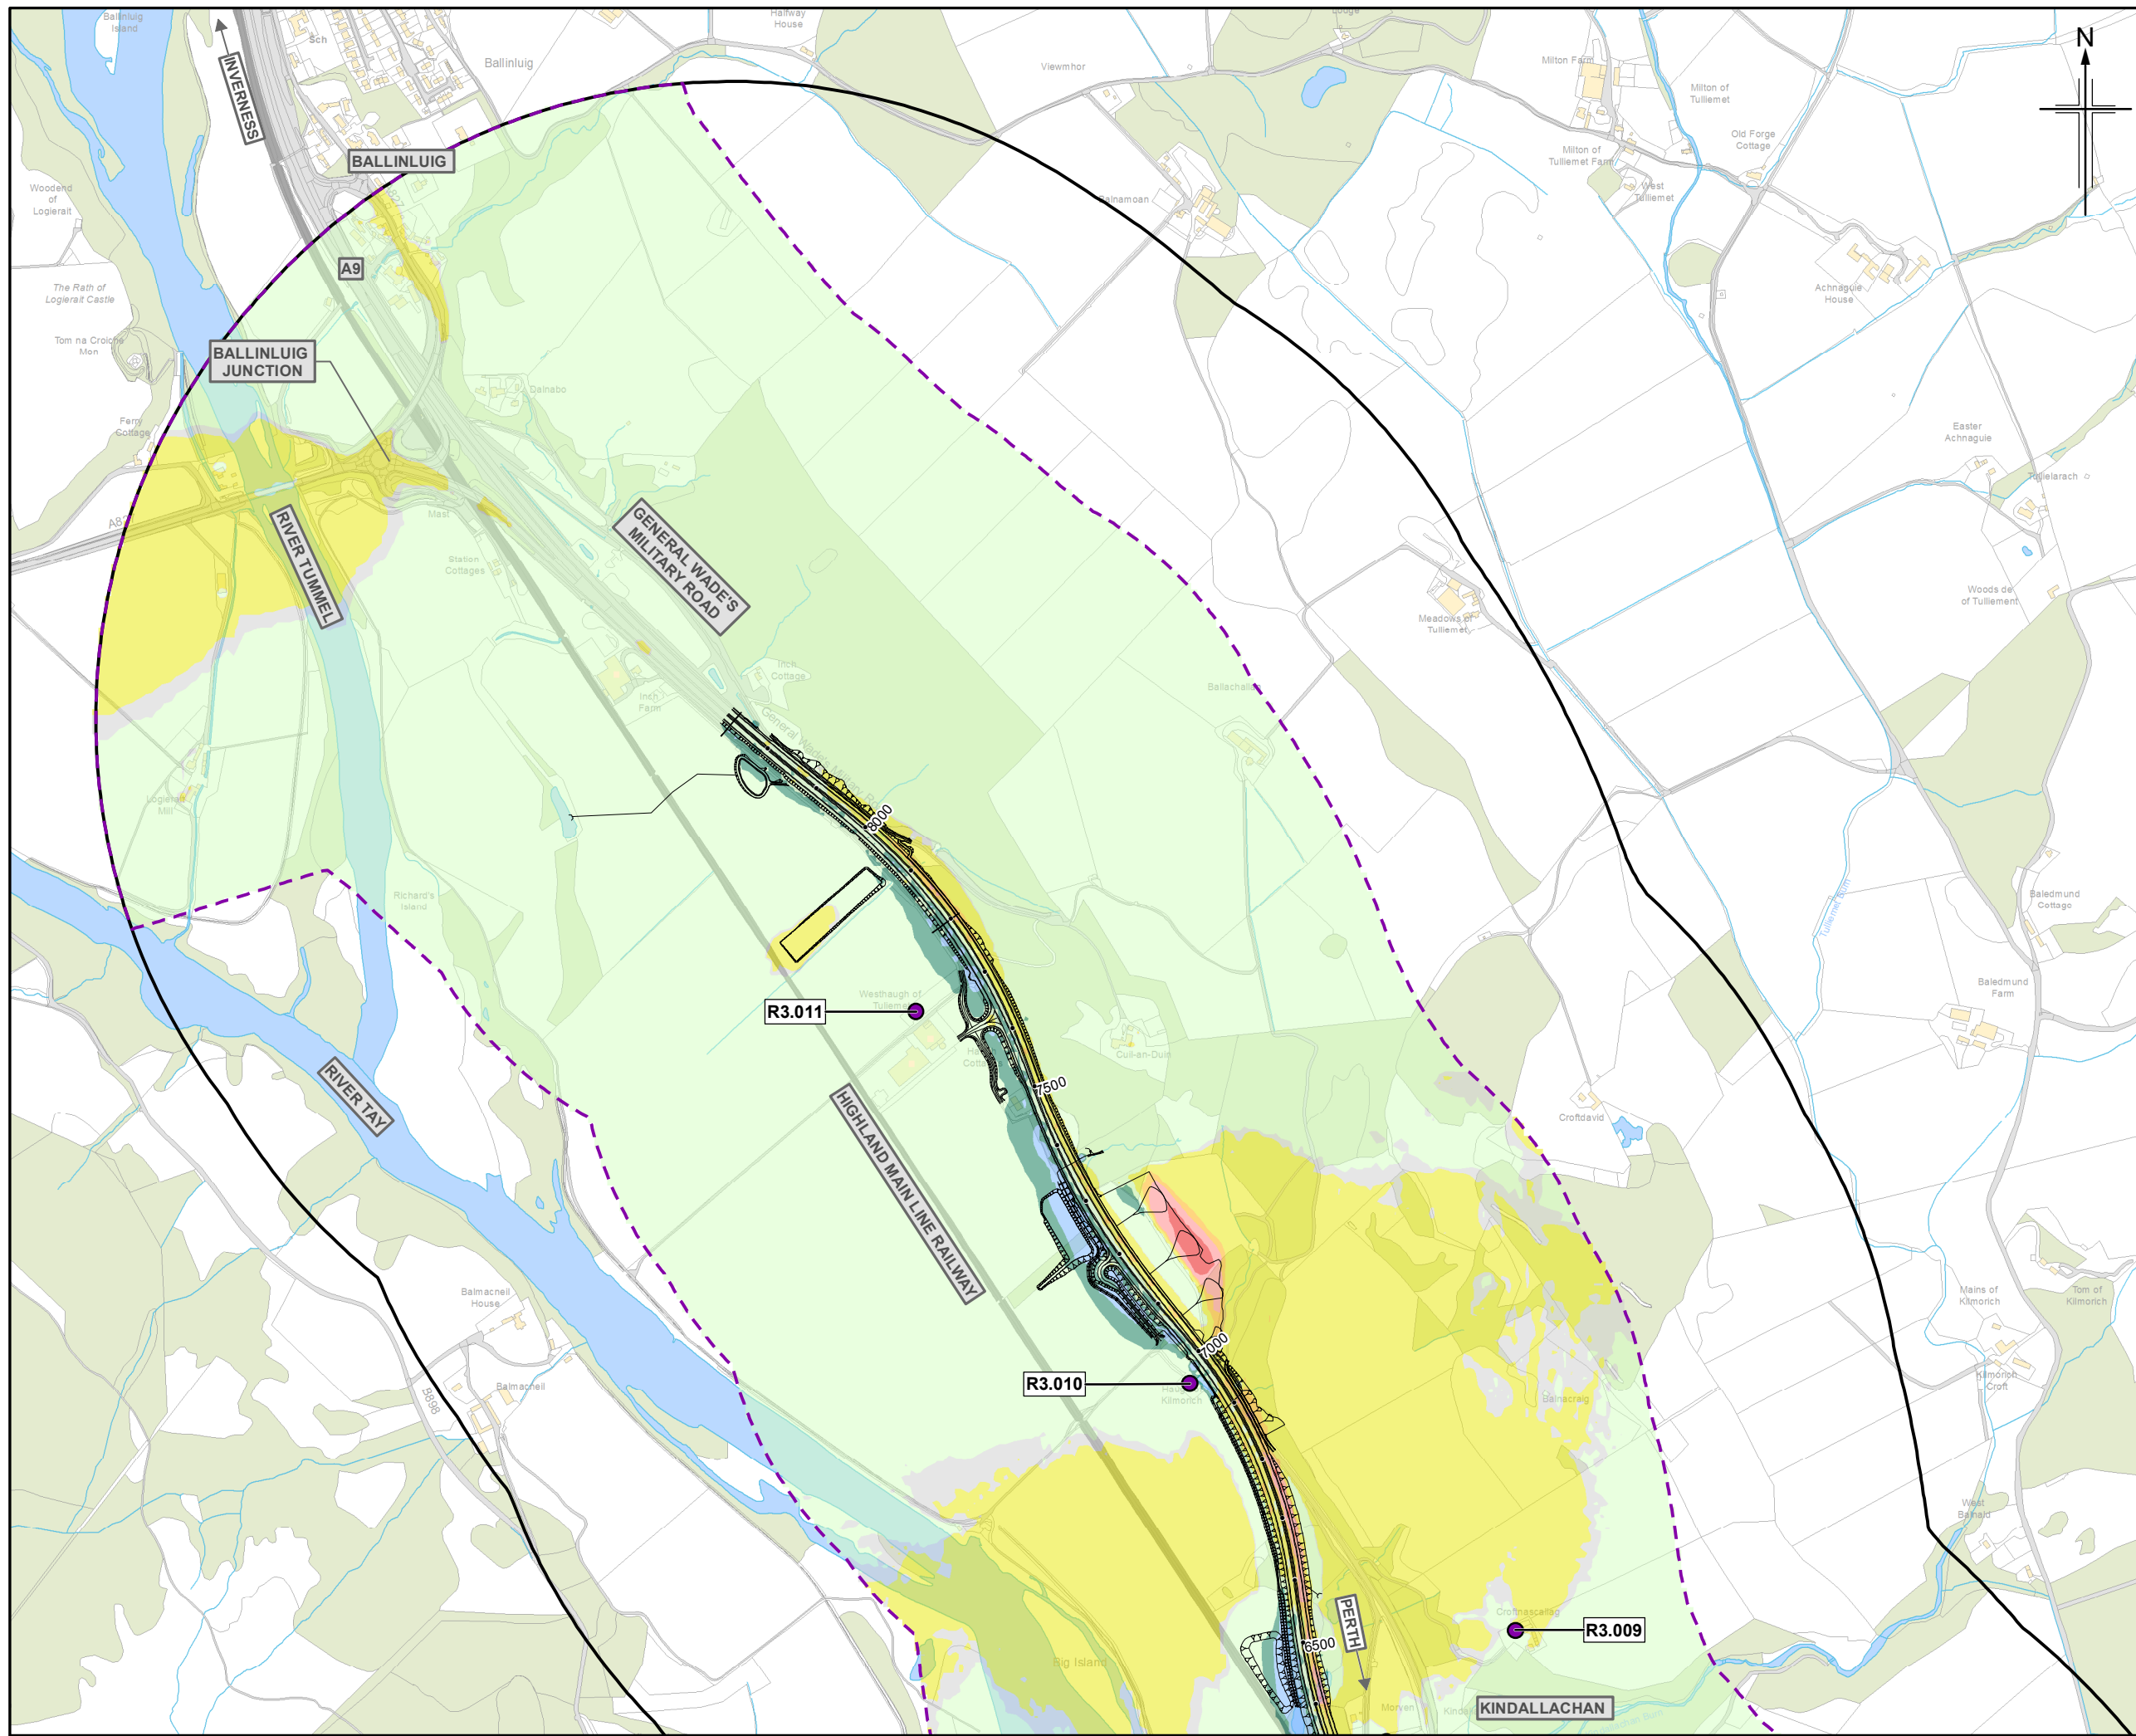

- Legend**
- Proposed scheme (DMRB Stage 3 design)
 - SuDS
 - Noise and vibration calculation area
 - Noise and vibration study area
 - Baseline noise monitoring locations - sample receptors

- Do-Minimum Baseline Year Vs Do-Something Future Assessment Year (LA10,18hr Free-field) Ground Floor**
x = noise level
- x ≥ 10 dB
 - 5 ≤ x < 10 dB
 - 3 ≤ x < 5 dB
 - 0 < x < 3 dB
 - x = 0 dB
 - 3 < x < 0 dB
 - 5 < x ≤ -3 dB
 - 10 < x ≤ -5 dB
 - x ≤ -10 dB

0	JUL 2018	ES Publication	PM	AJ	BM	AJG
Rev.	Rev. Date	Purpose of revision	Orig/Dwn	Check/Rev'd	Appr'd	

JACOBS
 95 Botwell Street, Glasgow, G2 7TH, UK.
 Tel: +44(0)141 243 8000
 www.jacobs.com

Client

 TRANSPORT SCOTLAND
 COPHDHAIL ALBA

Project

A9 DUALLING
 PERTH TO INVERNESS
 Tay Crossing to Ballinluig

Drawing title
Environmental Statement
Noise Level Difference Contour Map
(Ground Floor) Do-Minimum Baseline Year
Do-Something Future Assessment Year
Sheet 4 of 4

Drawing Status	FINAL		
Scale	1:10,000	@ A3	DO NOT SCALE
Jacobs No.	B2140003		
BIM No.			
Drawing number	Figure 17.7d	Rev	0

© Copyright 2018 Jacobs U.K. Limited. The concepts and information contained in this document are the property of Jacobs. Use or copying of this document in whole or in part without the written permission of Jacobs constitutes an infringement of copyright. Limitation: This drawing has been prepared on behalf of, and for the exclusive use of Jacobs' Client, and is subject to, and issued in accordance with, the provisions of the contract between Jacobs and the Client. Jacobs accepts no liability or responsibility whatsoever for, or in respect of, any use of, or reliance upon, this drawing by any third party.

