


File: P:\Data\3157630 - A90-A96 Haudagain Improvement\CAD\Contract Documents\Standard Details\B1557630-CD-SD-F1 Rev.0.dwg Date: Jan 15, 2019 - 1:48pm Plotted by: mcarthg

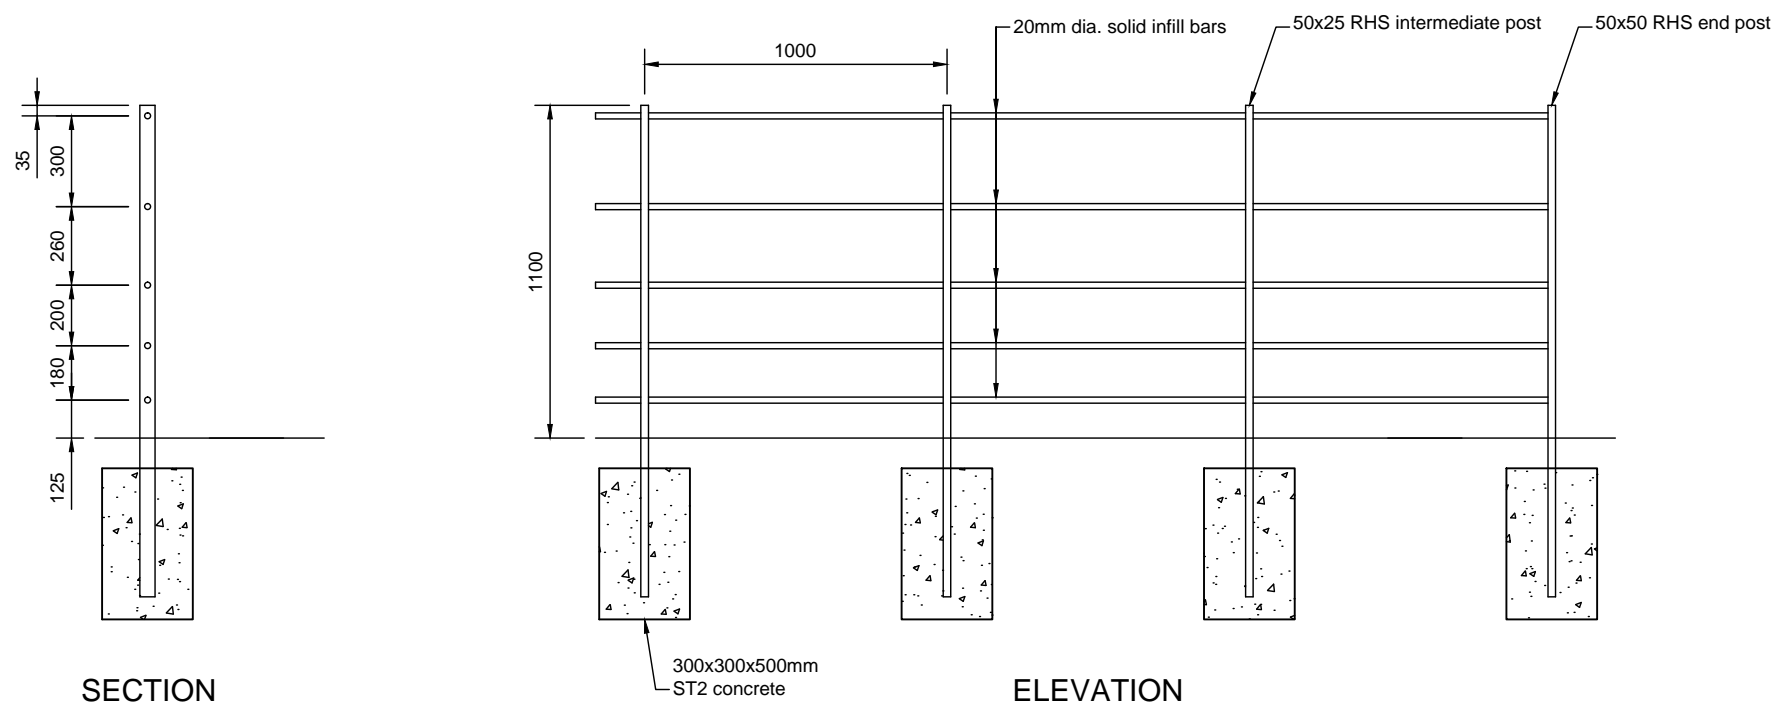

SECTION

ELEVATION

ESTATE FENCING
Scale 1:25

Notes:

1. All dimensions are in millimetres unless stated otherwise.
2. Estate fencing to be hot dipped galvanized steel to BS EN ISO 1491:2009.
3. Estate fencing shall not be painted.
4. Estate fencing shall include five horizontal bars.

[REDACTED]

Rev	Rev. Date	Purpose of revision	Drawn	Checked	Rev'd	Appr'd

JACOBS
95 Bothwell St, Glasgow, G2 7HT
Tel: +44(0)141 243 8200 Fax: +44(0)141 226 3109
www.jacobs.com

Client
TRANSPORT SCOTLAND
CÒRRAIDH ALBA

Project
A90/A96 HAUDAGAIN IMPROVEMENT

Drawing title
STANDARD DETAILS FENCE TYPE F1 ESTATE FENCING

Drawing status
FOR DIALOGUE

Scale
1:25 @ A3 DO NOT SCALE

Jacobs No.
B1557630

Drawing number
B1557630/CD/SD/F1

Rev
0

© Copyright 2019 Jacobs U.K. Limited. The concepts and information contained in this document are the property of Jacobs. Use or copying of this document in whole or in part without the written permission of Jacobs constitutes an infringement of copyright. Limitation. This drawing has been prepared on behalf of, and for the exclusive use of, the Client, and is subject to, and issued in accordance with, the provisions of the contract between Jacobs and the Client. Jacobs accepts no liability or responsibility whatsoever for, or in respect of, any use of, or reliance upon, this drawing by any third party.