

Figure 8.6




**Legend**

- Proposed Scheme (DMRB Stage 3 design)
- A96 Dualling Inverness to Nairn (including Nairn Bypass) Scheme Proposals
- Calculation Area
- Baseline Noise Monitoring Locations - Sample Receptors
- Health and Education Building

**Do-Minimum Baseline Year Vs Do-Something Baseline Year (L<sub>A10,18hr</sub> Free-field) First Floor**

x = noise level change

- x ≥ 5 dB
- 3 ≤ x < 5 dB
- 1 ≤ x < 3 dB
- 0 < x < 1 dB
- x = 0 dB
- 1 < x < 0 dB
- 3 < x ≤ -1 dB
- 5 < x ≤ -3 dB
- x ≤ -5 dB

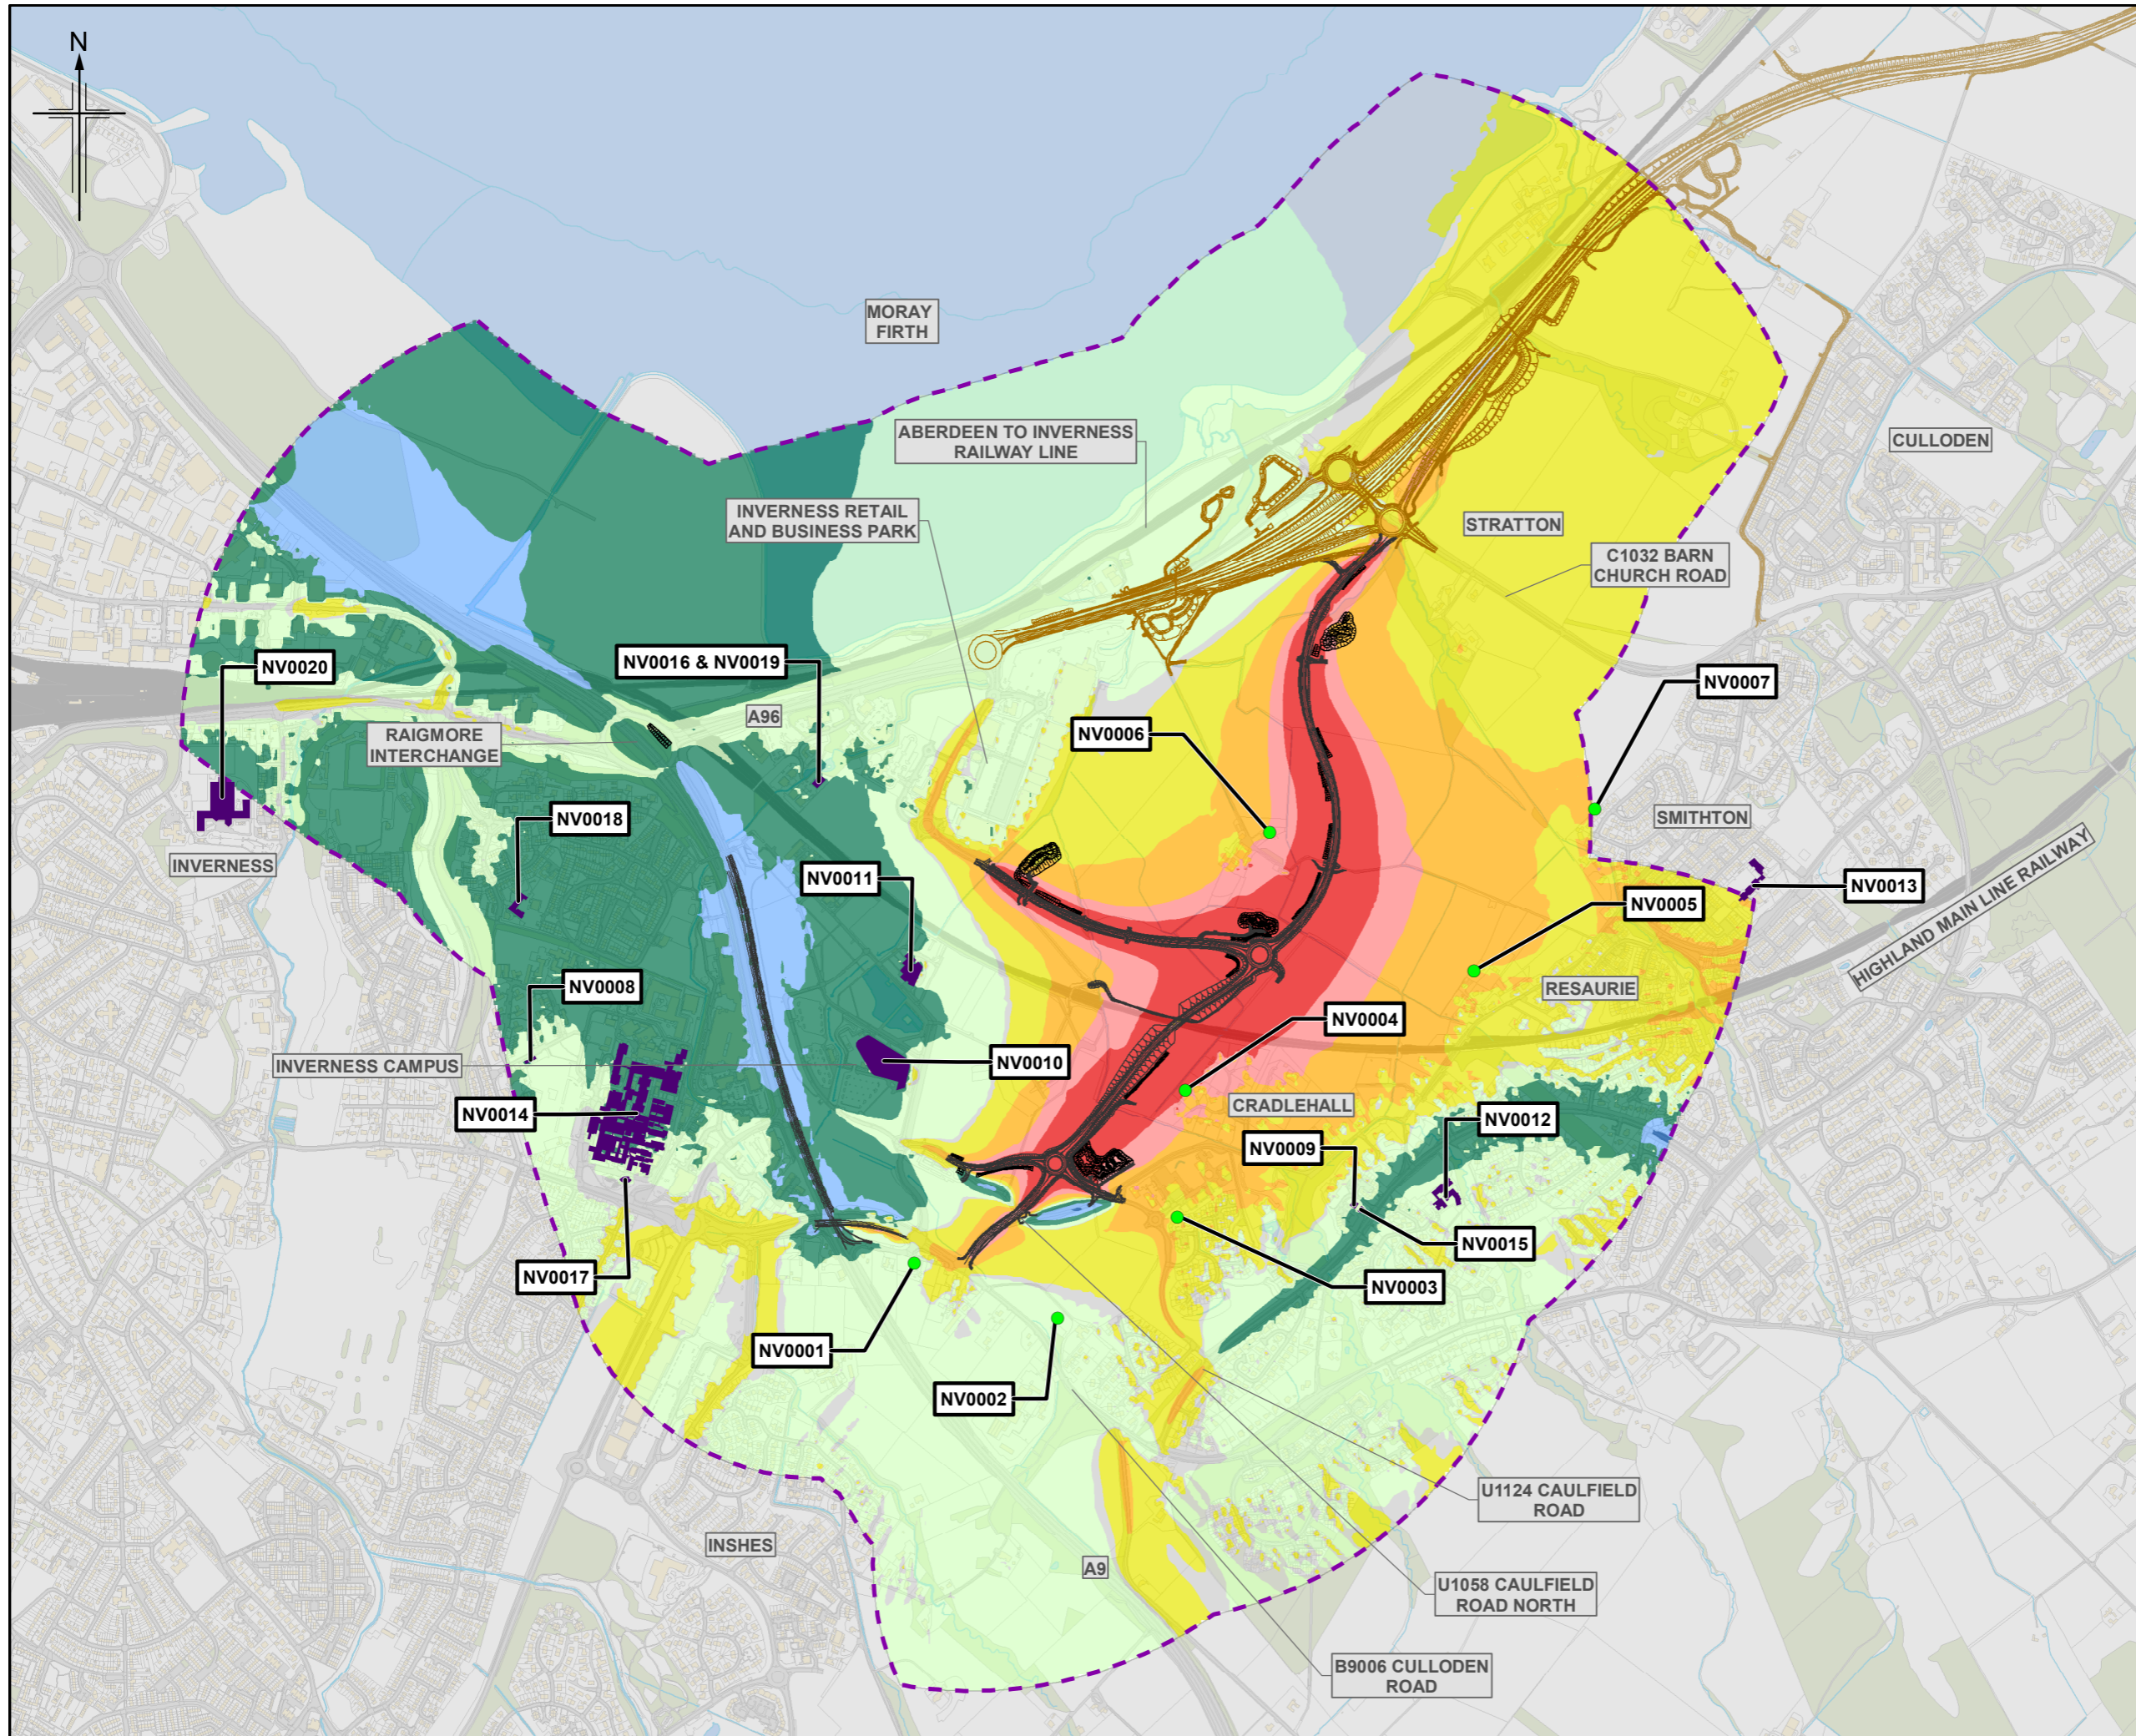


C00	SEPT 2019	EAIR Publication	CS	AJ	KL	DGC
Rev.	Rev. Date	Purpose of revision	Orig/Down	Checked	Rev'd	Apprv'd



Client: **A9/A96 Inshes to Smithton**

Drawing title: **DMRB Stage 3 EAIR Noise Level Difference Contour Map (First Floor) Do-Minimum Baseline Year Vs Do-Something Baseline Assessment Year Sheet 1 of 1**

Drawing Status	A - APPROVED AS STAGE COMPLETE	
Scale	1:15,000 @ A3	DO NOT SCALE
JACOBS No.	B2103501	
BIM No.	A9-A96IS-JAC-EGN-XXX-FG-EN-0806	
Drawing number	Figure 8.6	Rev C00

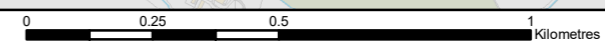

© Copyright 2019 Jacobs U.K. Limited. The concepts and information contained in this document are the property of Jacobs. Use or copying of this document in whole or in part without the written permission of Jacobs constitutes an infringement of copyright. Limitation: This drawing has been prepared on behalf of, and for the exclusive use of Jacobs' Client, and is subject to, and issued in accordance with, the provisions of the contract between Jacobs and the Client. Jacobs accepts no liability or responsibility whatsoever for, or in respect of, any use of, or reliance upon, this drawing by any third party.