


Figure 15.4

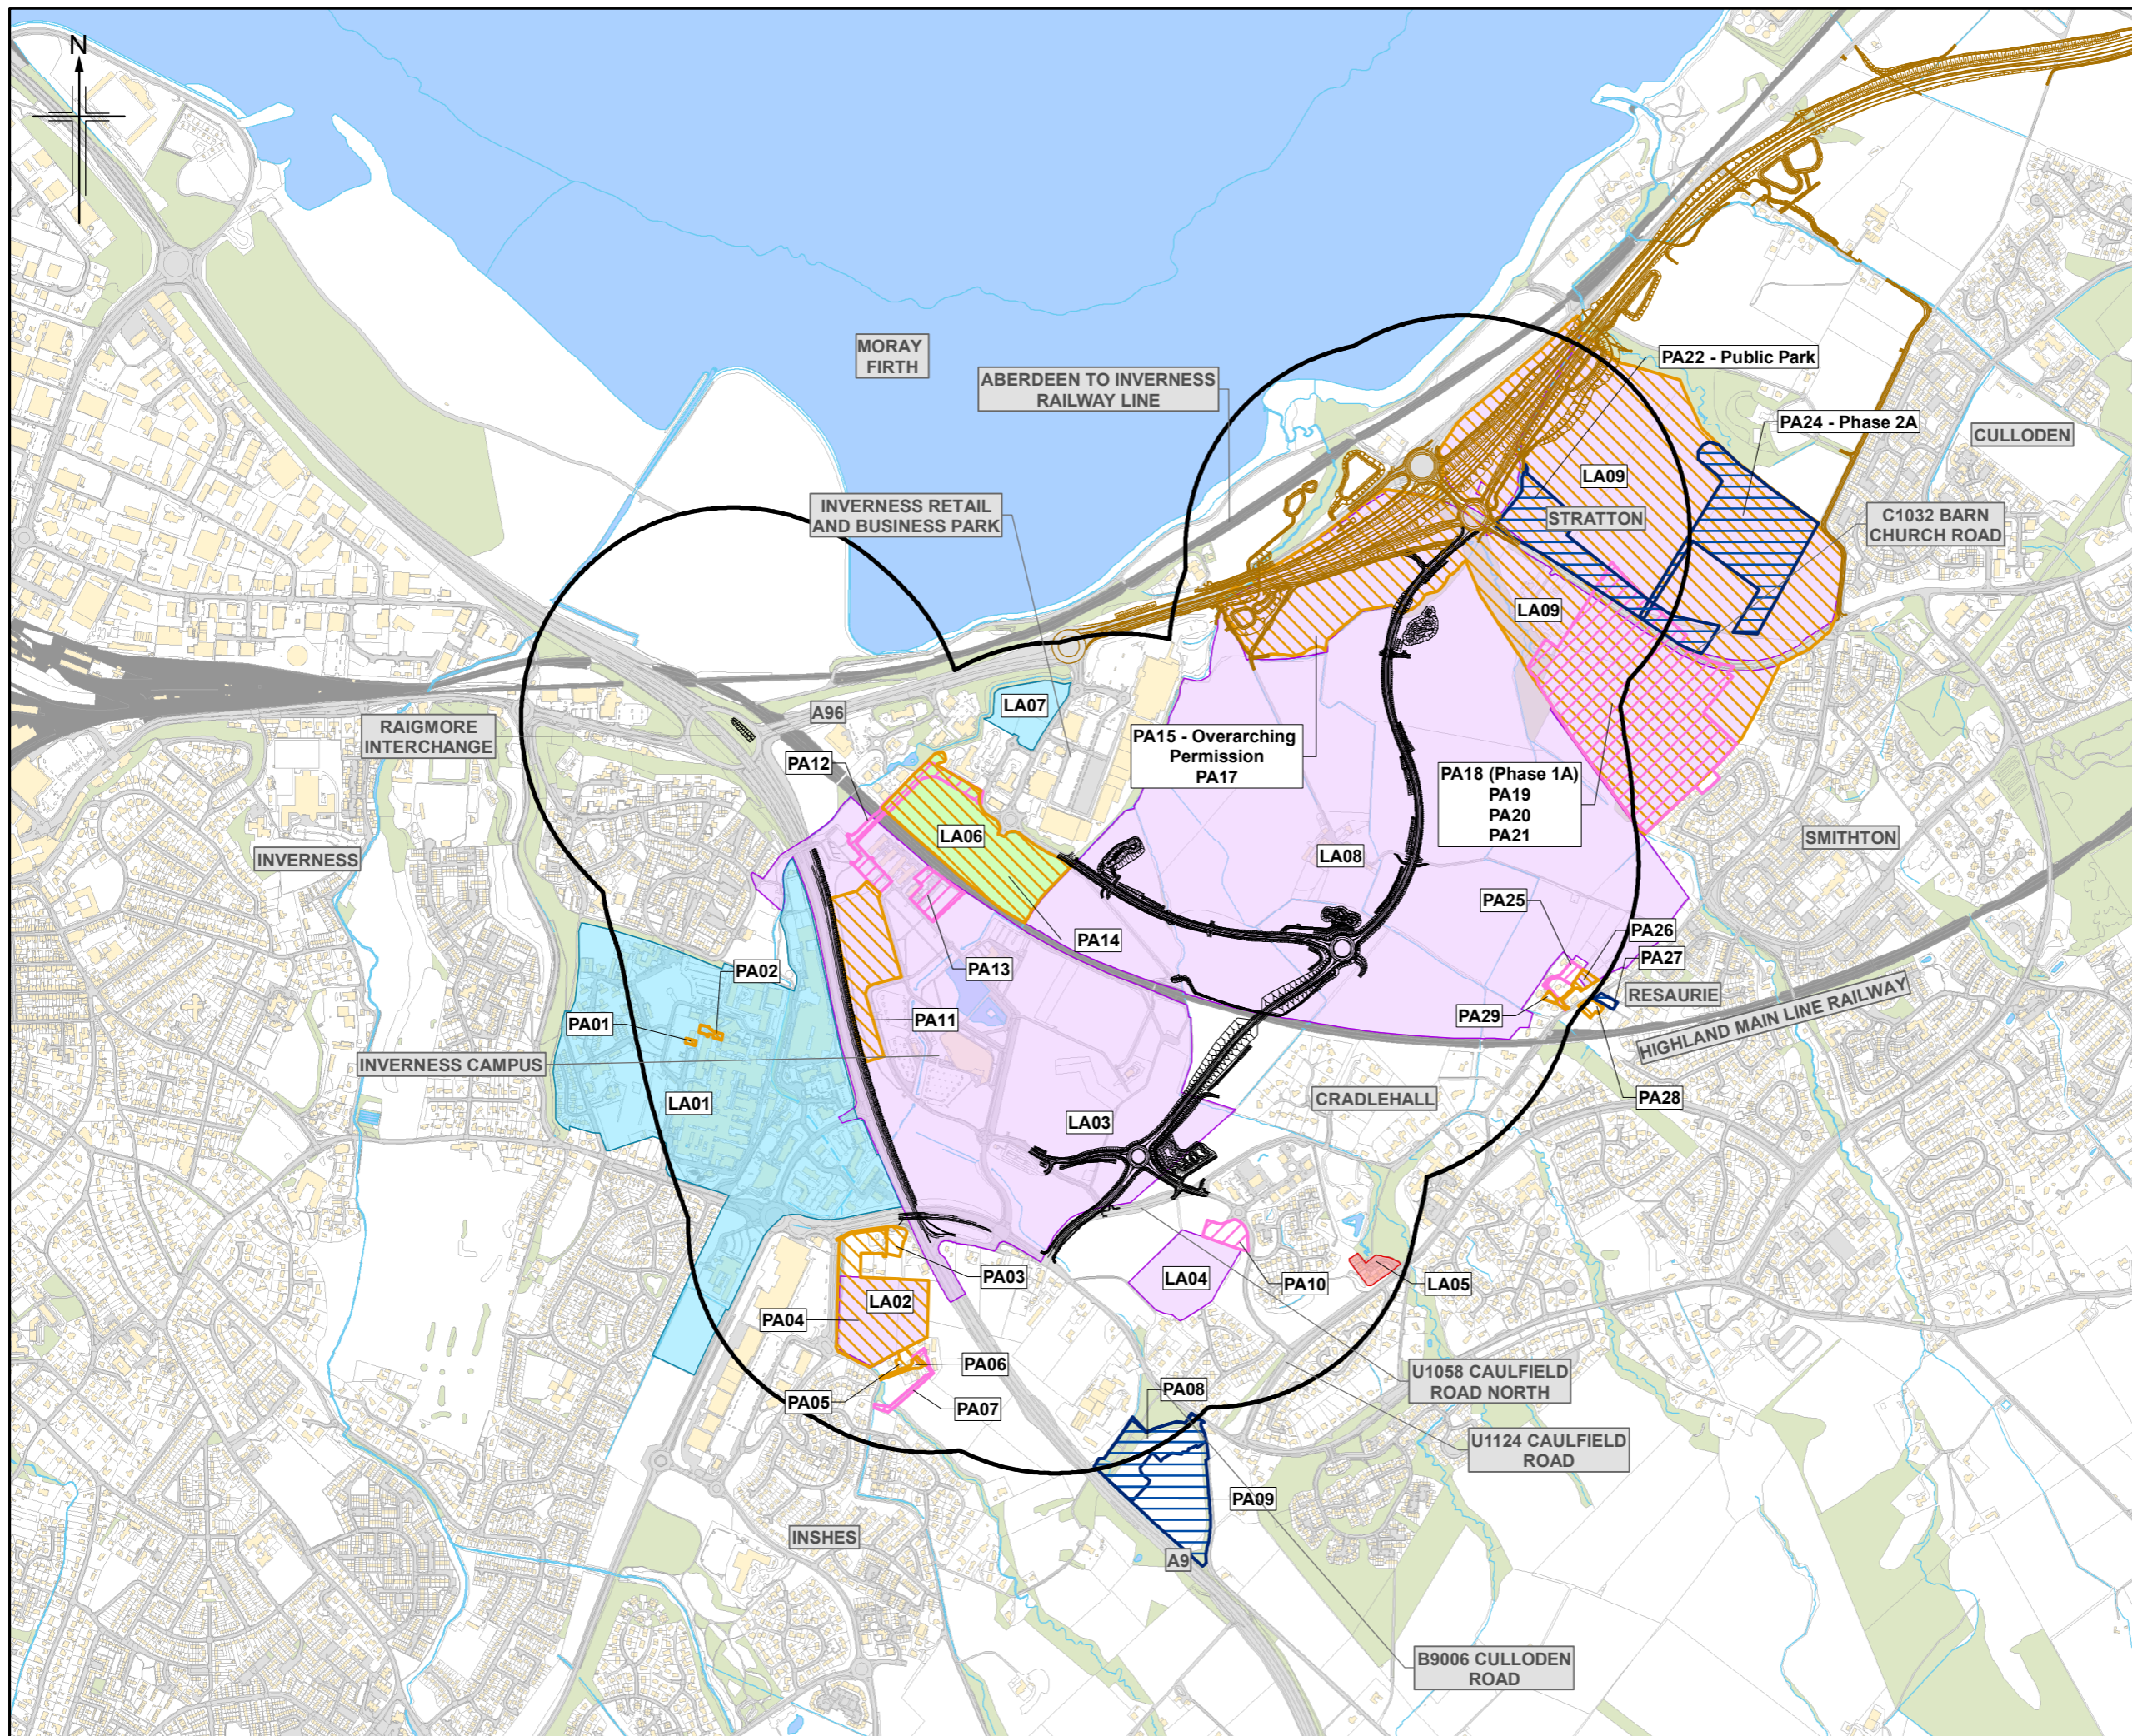

- Legend**
- Proposed Scheme (DMRB Stage 3 design)
  - A96 Dualling Inverness to Nairn (including Nairn Bypass) Scheme Proposals
  - 500m Study Area
- Planning Applications (PA)\***
- Consented Planning Applications
  - Pending/Awaiting Decision Planning Applications
  - Consented Applications Under Construction (as of April 2019)
- Inner Moray Firth Local Development Plan (LA)**
- Business
  - Housing
  - Mixed Use
  - Retail

\*Note:  
The status of planning applications is as of the end March 2019 following a site visit and information provided on The Highland Council's Planning Portal. Applications under construction are considered within the current land use section of Chapter 15.

Please note as PA16 and PA23 relate to submission of an 'Area Development Brief' for specific phases of the Stratton development they are not shown on this figure.

C00	SEPT 2019	EAIR Publication	CS	LB	KL	DGC
Rev.	Rev. Date	Purpose of revision	Orig/Dwn	Checkd	Rev'd	Apprv'd



Client: **A9/A96 Inshes to Smithton**

Drawing title: **DMRB Stage 3 EIAR Planning Applications and Development Land Allocations**

Drawing Status	A - APPROVED AS STAGE COMPLETE	
Scale	1:15,000 @ A3	DO NOT SCALE
Jacobs No.	B2103501	
BIM No.	A9-A96IS-JAC-EGN-XXX-FG-EN-1521	
Drawing number	Figure 15.4	Rev C00

© Copyright 2019 Jacobs U.K. Limited. The concepts and information contained in this document are the property of Jacobs. Use or copying of this document in whole or in part without the written permission of Jacobs constitutes an infringement of copyright. Limitation: This drawing has been prepared on behalf of, and for the exclusive use of Jacobs' Client, and is subject to, and issued in accordance with, the provisions of the contract between Jacobs and the Client. Jacobs accepts no liability or responsibility whatsoever for, or in respect of, any use of, or reliance upon, this drawing by any third party.

